


SHEET SET INDEX

SHEET NUMBER	SHEET TITLE	SHEET NUMBER	SHEET TITLE
CV01	COVER	PL32	12TH AVE & GRANT ST
G01	NOTES LEGEND	PL33A	GRANT ST TRAFFIC CIRCLE
G02	KEY MAP	PL33B	W GRANT ST
PL01	N HEDGES LOT	PL33C	7TH AVE
PL02	ROSKIE LOT	PL33D	7TH AVE
PL03	S HEDGES LOT	PL33E	7TH AVE
PL04	13TH AVE LOT	PL33F	7TH AVE
PL05	DEER STREET LOT	PL34	HAPPNER LOOP
PL06	GREENHOUSE LOT	PL35	SUB SERVICE DRIVE
PL07	W LINFIELD LOT	PL36	ASBJORNSEN SERVICE DRIVE
PL08	LANGFORD LOT	PL37	FILEDHOUSE SERVICE DRIVE
PL09	LEWIS & CLARK LOT	PL38	MILLER DINING SERVICE DRIVE
PL10	PARKING GARAGE	PL39A	PLANT GROWTH SERVICE DRIVE
PL11A	11TH AVE	PL39B	HAINES HALL SERVICE DRIVE
PL11B	11TH AVE	PL40A	MILLER ACCESS ROAD
PL11C	11TH AVE	PL40B	15TH AVE
PL11D	11TH AVE	PL40C	15TH AVE
PL12	5TH AVE LOT	PL41	WEST MCINTOSH LOT
PL13	HUFFMAN LOT	PL42	EAST MCINTOSH LOT
PL15A	FILEDHOUSE LOT BAY A	PL43	N BRANEGAN LOT
PL15B	FILED HOUSE LOT BAY B	PL44A	15TH AVE NORTH
PL15C	FIELD HOUSE LOT BAY C	PL44B	15TH AVE SOUTH
PL15D	FILEDHOUSE LOT BAY D	PL45	BRENEGAN COURT SOUTH LOT
PL16	HAMILTON LOT	PL48A	W JULIA MARTIN LOT
PL17	SUB LOOP	PL48B	KOCH STORY LOT
PL18	BISON LOT	PL48C	E JULIA MARTIN LOT
PL19	E LINFIELD LOT	PL50A	W GARFIELD ST
PL20A	WEST STADIUM LOT	PL50B	W GARFIELD ST
PL20B	W STADIUM LOT	PL50C	W GARFIELD ST
PL23A	HARRISON ST	PL50D	W GARFIELD ST
PL23B	HARRISON ST	PL51A	W PAISLEY COURT LOT
PL24	S 7TH AVE LOT	PL51B	E PAISLEY COURT LOT
PL25A	E STADIUM LOT	PL52	FAMILY HOUSING OFFICE LOT
PL25B	E STADIUM LOT	PL53	GOPHER LOT
PL26	ANTELOPE LOT	PL54	SOB LOT
PL27	YELLOWSTONE HALL LOT	PL55A	W GRANT CHAMBERLAIN
PL28	HYALITE HALL LOT	PL55B	E GRANT CHAMERLAIN LOT
PL29	HYALITE DROP OFF LOOP	PL57	AIH ROBERTS DROP OFF LOOP
PL30	12TH AVE	PL58	BOBCAT CIRCLE
PL31	12TH AVE	PL60	PLEW LOT

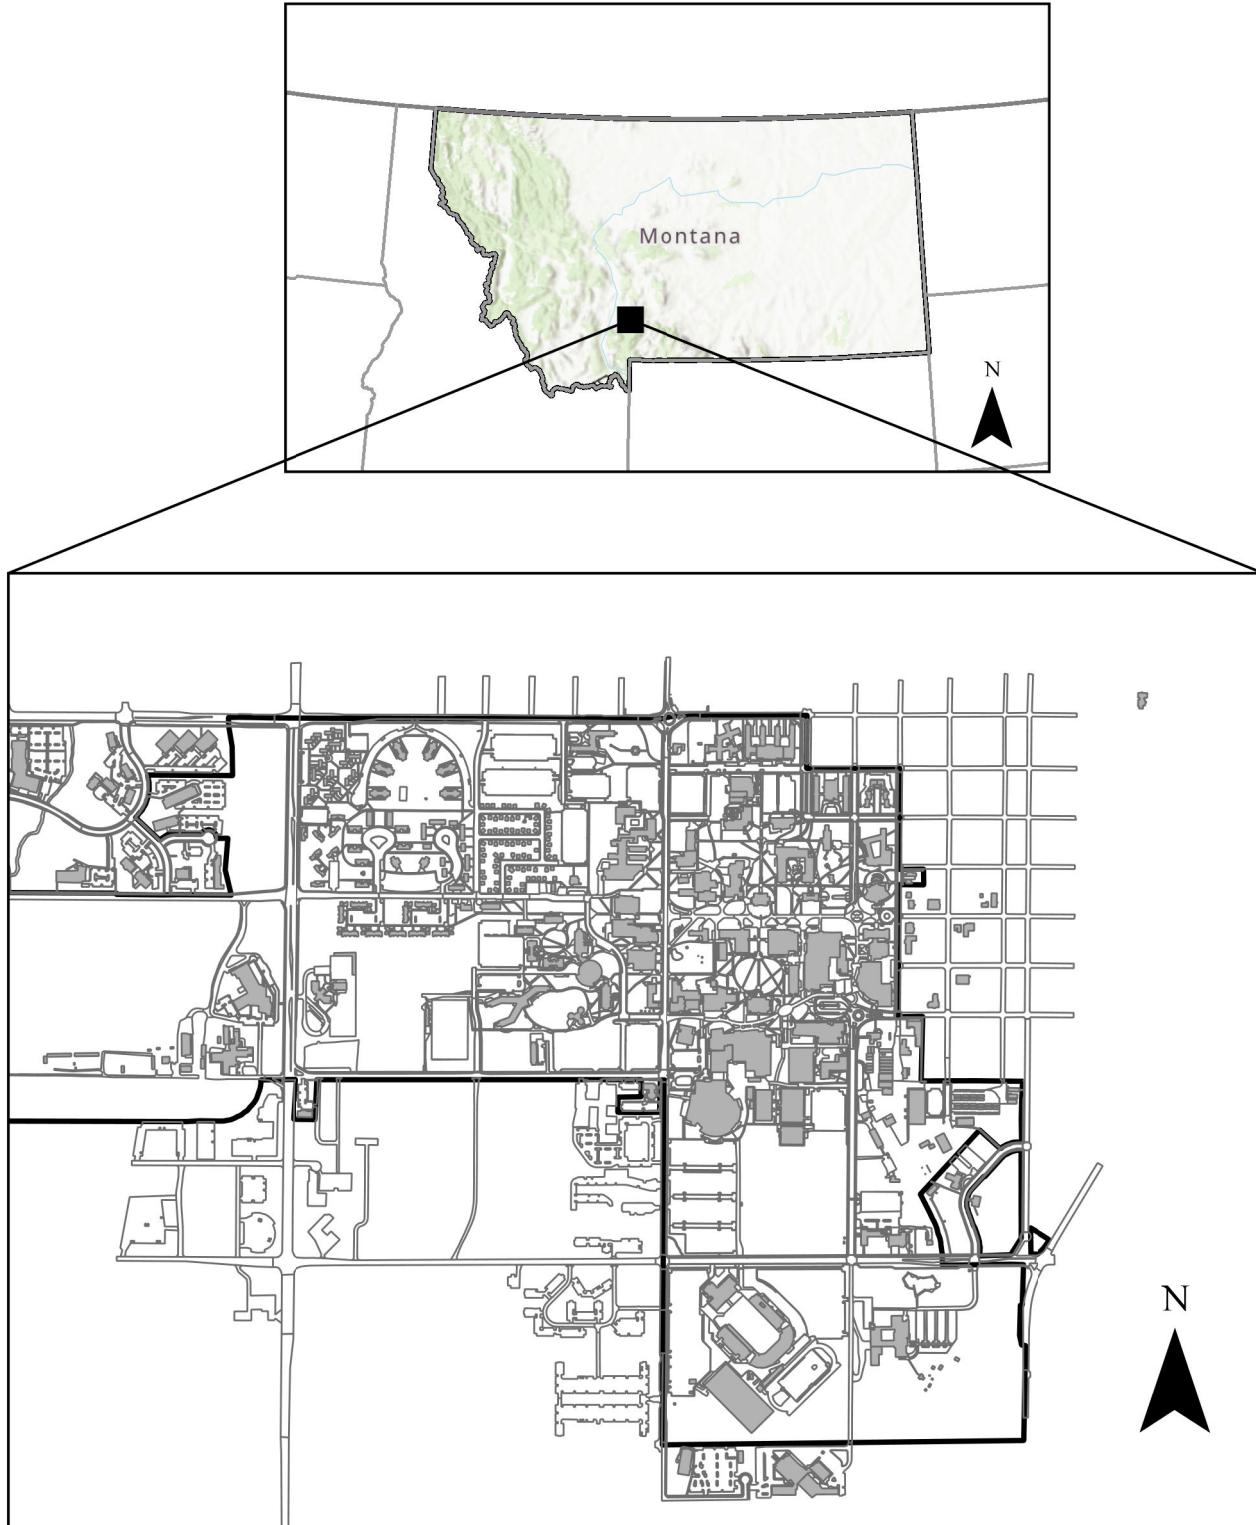

PPA# 25-1340
PAVEMENT MAINTENANCE 2026
MONTANA STATE UNIVERSITY
BOZEMAN, MT

GENERAL NOTES

1. EXISTING UTILITIES ARE NOT SHOWN IN THESE PLANS, IT IS THE RESPONSIBILITY OF THE CONTRACTOR TO VERIFY LOCATIONS OF ALL UTILITIES THAT MAY BE IMPACTED BY THIS PROJECT. THE CONTRACTOR SHALL BE RESPONSIBLE FOR CONTACTING ANY AND ALL UTILITIES IN THE AREA A MINIMUM OF 48 HRS PRIOR TO PERFORMING ANY EXCAVATION ON THIS PROJECT. CONTACT ONE-CALL FOR UTILITY LOCATES 1-800-424-5555.

2. CONTRACTOR IS RESPONSIBLE FOR EXISTING CONDITIONS AND SHALL FIELD VERIFY EXISTING CONDITIONS AT THE SITE PRIOR TO CONSTRUCTION. WHERE CONDITIONS ENCOUNTERED WHICH APPEAR DIFFERENT FROM THOSE INDICATED ON THE PLANS OR IN THE SPECIFICATIONS, THE CONTRACTOR SHALL NOTIFY THE ENGINEER PRIOR TO THE PERFORMANCE OF WORK.

3. SPECIFICATIONS: ALL WORK SHALL CONFORM TO THE 7TH EDITION OF THE MONTANA PUBLIC WORKS STANDARD SPECIFICATIONS (MPWSS) AND MODIFICATIONS THERETO. IN CASE OF A CONFLICT BETWEEN REGULATORY OR STANDARD SPECIFICATIONS, THE MORE STRINGENT REQUIREMENT WILL PREVAIL.

4. FEES: ALL FEES REQUIRED FOR THIS PROJECT SHALL BE OBTAINED AND PURCHASED BY THE CONTRACTOR.

5. DISPOSAL: ALL MATERIALS DESIGNATED FOR REMOVAL BECOME THE PROPERTY OF THE CONTRACTOR UPON REMOVAL AND ARE TO BE DISPOSED OF IN AN ENVIRONMENTALLY FRIENDLY SAFE MANNER IN ACCORDANCE WITH ALL LOCAL, STATE AND FEDERAL REQUIREMENTS.

6. NO STORAGE OF CONSTRUCTION MATERIALS AND/OR EQUIPMENT HAS BEEN DESIGNATED. THE CONTRACTOR SHALL BE RESPONSIBLE FOR THEIR OWN MATERIAL AND EQUIPMENT STORAGE AREA.

7. THE CONTRACTOR SHALL PROTECT ADJACENT SITES FROM DAMAGE DURING CONSTRUCTION.

8. LOTS & STREET CLOSURES SHALL BE COORDINATED WITH & APPROVED BY MSU PARKING, MSU PDC, AND MSU FAMILY GRADUATE HOUSING STAFF 72 HOURS PRIOR TO CLOSURE.

9. ALL AREAS DISTURBED DURING CONSTRUCTION SHALL BE RESTORED TO EXISTING CONDITION AT THE CONTRACTORS EXPENSE.

10. THE CONTRACTOR SHALL CRACK SEAL ALL CRACKS PRIOR TO APPLYING SEAL COAT.

11. THE CONTRACTOR SHALL REMOVE ALL DEBRIS, OIL STAINS, VEHICLE FLUIDS, ANY ANY OTHER CONTAMINANTS PRIOR TO APPLYING SEAL COAT.

12. AMBIENT AIR TEMPERATURE SHOULD FOLLOW MANUFACTURERS RECOMENDATION BEFORE APPLYING ANY SEAL COAT.

13. ALL DIMENSIONS & AREAS ARE APPROXIMATE. CONTRACTOR TO BE PAID BY IN-PLACE QUANTITIES.

14. ALL WORK CREW VEHICLES AND TRAILERS SHALL BE PARKED WITHIN THE LOT CURRENTLY BEING WORKED ON. OTHERWISE, PARKING PERMITS WILL BE THE CONTRACTORS RESPONSIBILITY.

15. WHERE CURB PAINTING IS DESIGNATED, LIMIT PAINT EXTENTS TO CURB. SIDEWALKS & WALKWAYS WILL NOT BE PAINTED

16. CONTRACTOR SHALL USE STRING LINES FOR ALL PARKING STALL PAINTING TO ENSURE ALL PARKING STALL LINES ARE THE SAME LENGTH.

17. ALL STORM INLETS SHALL BE CLEANED OF DEBRIS AFTER THE LOT HAS BEEN SWEPT. PAYMENT FOR CLEANING IS INCIDENTAL TO THE SWEEPING BID ITEM.


LEGEND

	EXISTING CONTOUR (1.00' INTERVAL)
	EXISTING CURB & GUTTER
	EXISTING EDGE OF ASPHALT
	EXISTING EDGE OF GRAVEL
	EXISTING FENCE-BARBWIRE
	EXISTING GUARDRAIL
	EXISTING RAILROAD TRACKS
	EXISTING TRAFFIC SIGNAL
	EXISTING SIGN
	EXISTING GAS LINE
	EXISTING FIBER OPTICS LINE
	EXISTING TELE/COMMUNICATIONS LINE
	EXISTING PEDESTAL
	EXISTING OVERHEAD POWER
	EXISTING BURIED POWER
	EXISTING UTILITY POLE
	EXISTING UTILITY ANCHOR
	EXISTING LIGHT POLE
	EXISTING ELECTRIC METER
	EXISTING JUNCTION BOX
	EXISTING STORM MAIN
	EXISTING STORM CULVERT
	EXISTING CATCH BASIN
	EXISTING SANITARY SEWER MAIN
	EXISTING WATER MAIN
	EXISTING GATE VALVE
	EXISTING FIRE HYDRANT
	EXISTING WATER METER
	EXISTING WATER MANHOLE
	EXISTING CURB STOP

ABBREVIATIONS

ABAND.	ABANDON IN-PLACE
C.B.	CATCH BASIN
CL	CENTERLINE
CMP	CORRUGATED METAL PIPE
CP	CONTROL POINT
DH	DRILL HOLE
EA	EACH
EL.	ELEVATION
EOP	EDGE OF PAVEMENT
FL	FLOWLINE
GA	GUY ANCHOR
L.F.	LINEAL FEET
SD	STORM DRAIN
SF	SQUARE FOOT
PP	POWER POLE
(TYP)	TYPICAL
UNK	UNKNOWN LOCATION
INV. EL.	INVERT ELEVATION
UGP	UNDERGROUND POWER
TEL	UNDERGROUND TELEPHONE

**PPA# 25-1340
PAVEMENT MAINTENANCE 2026
MONTANA STATE UNIVERSITY
BOZEMAN, MT**

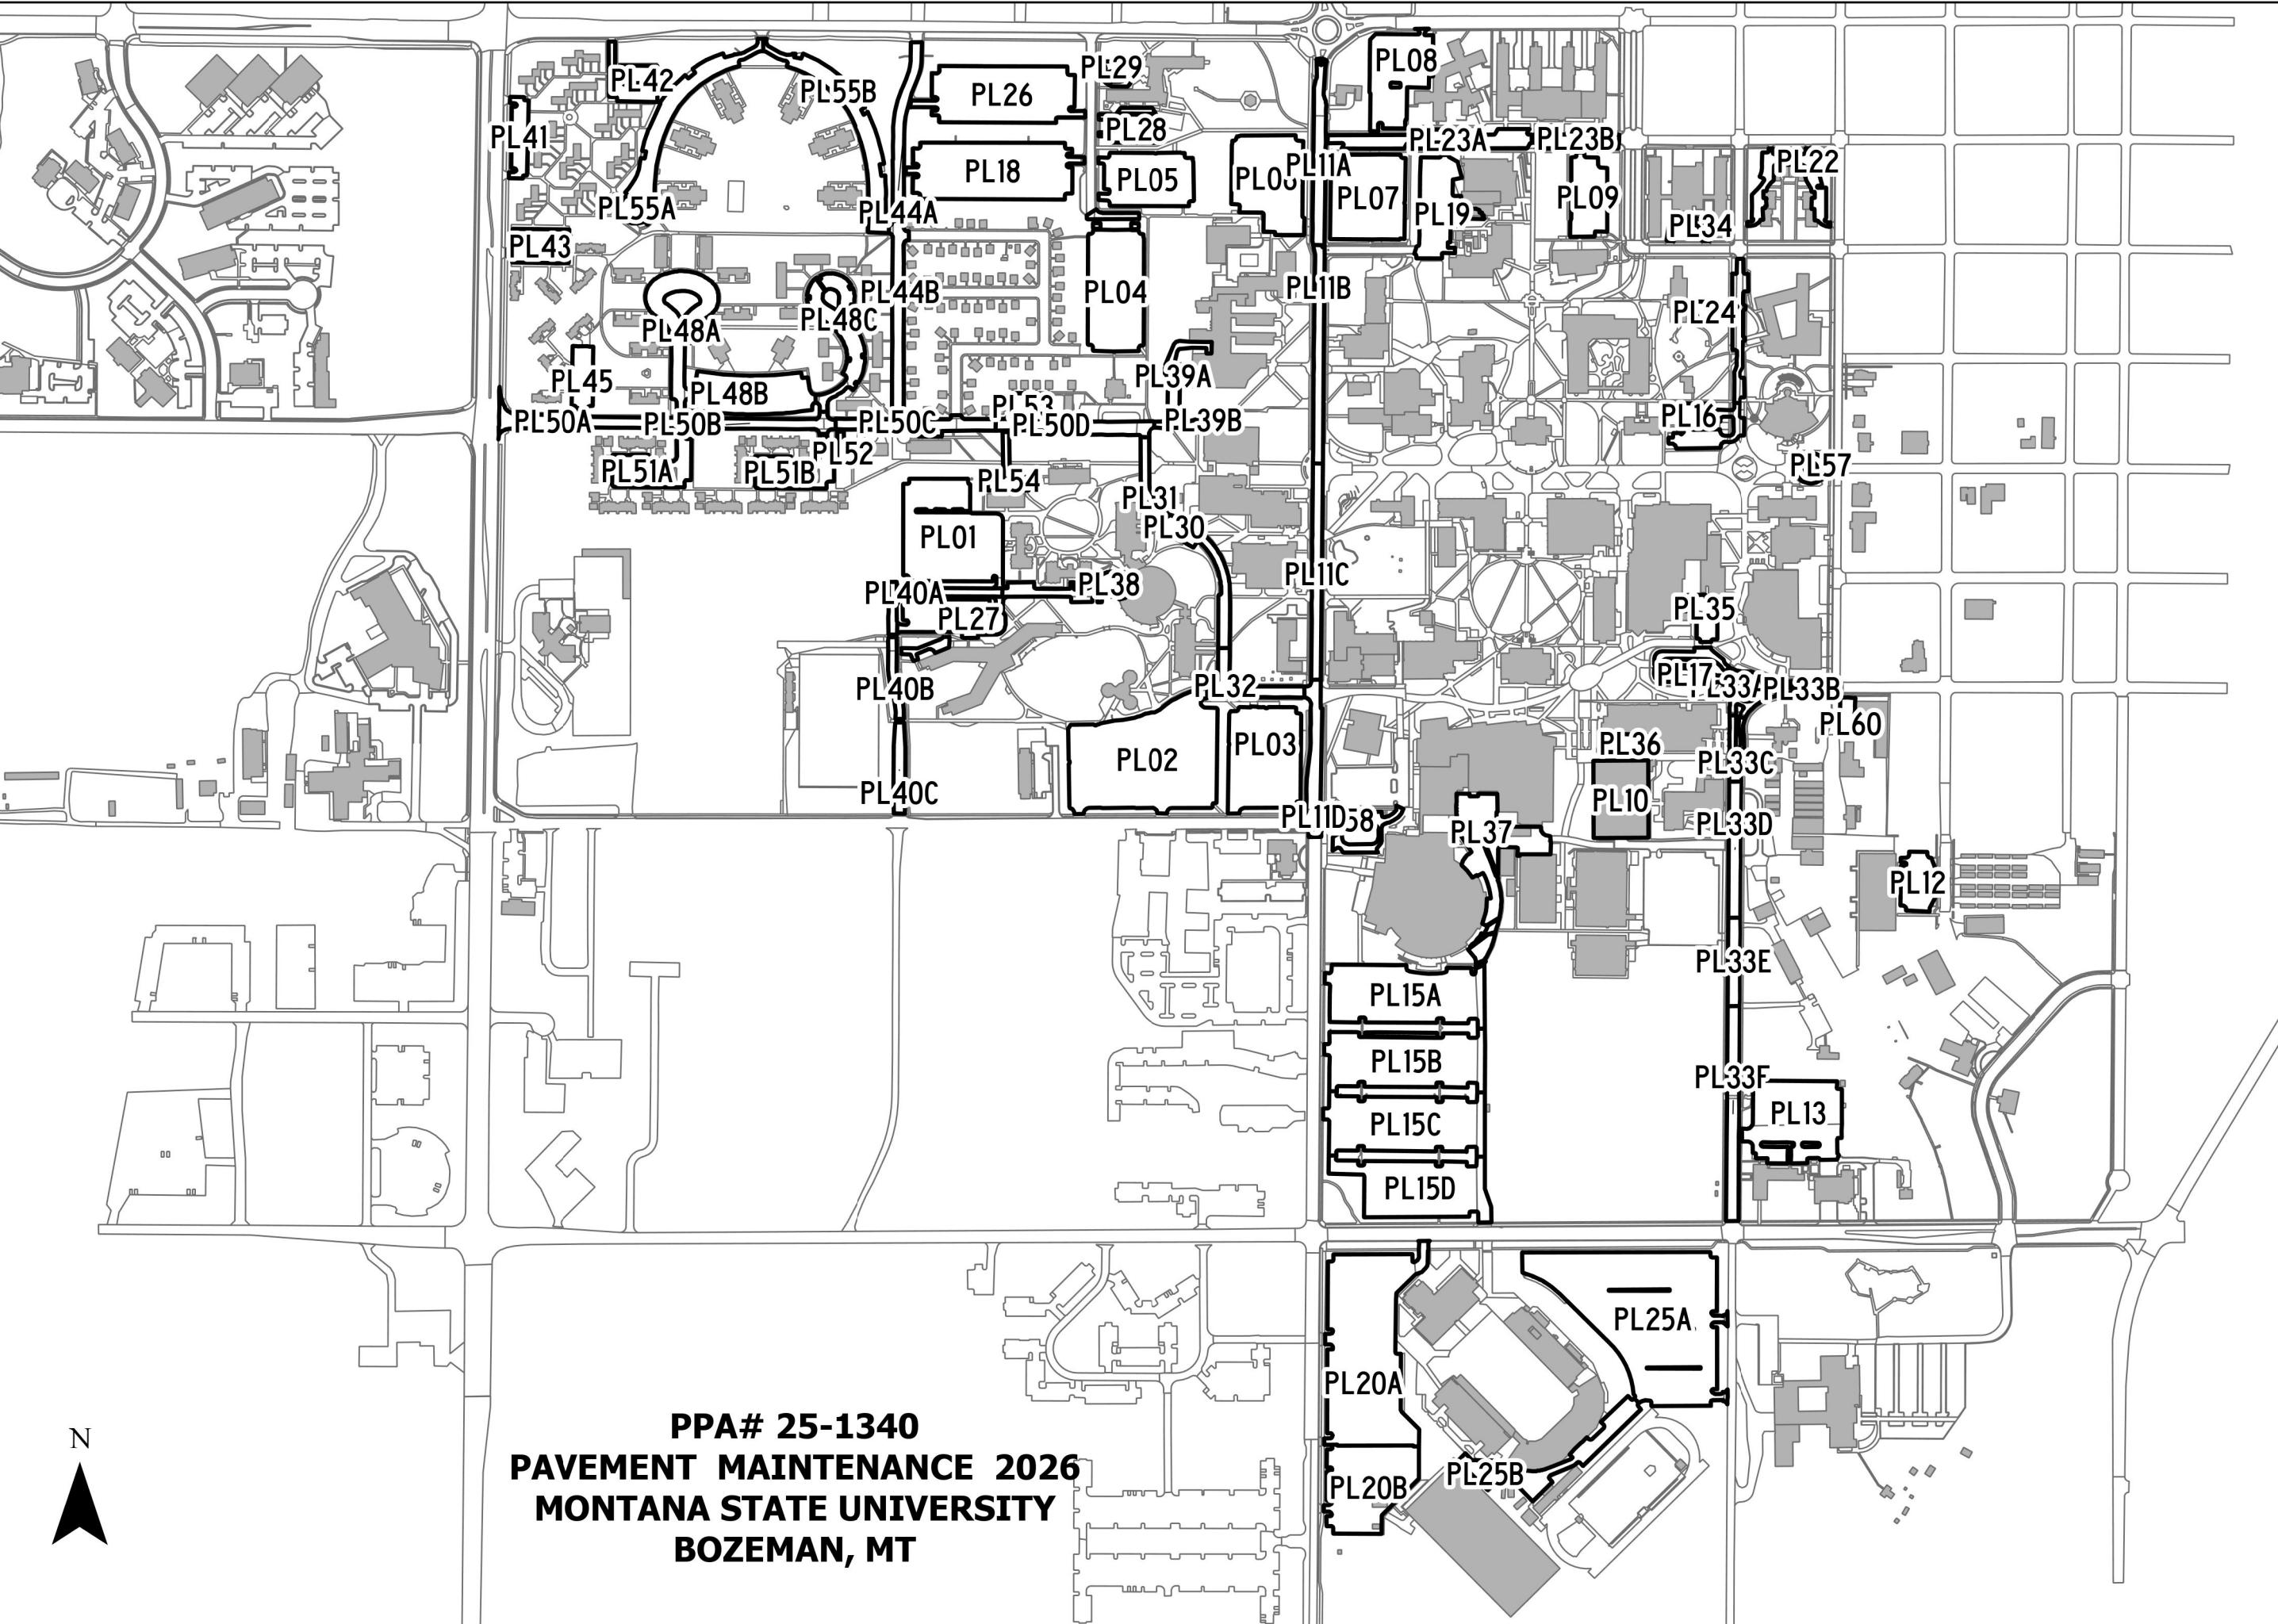

ASPHALT AND PAINT QUANTITIES

- ASPHALT AREA = 95,535 SQ FT

CURB PAINTING

- YELLOW = 0 LINEAR FEET
- RED = 503 LINEAR FEET

STRIPING & HATCH AREAS


- 4" YELLOW LATEX = 6,943 LINEAR FEET
- 4" WHITE LATEX = 0 LINEAR FEET
- 8" WHITE LATEX = 0 LINEAR FEET
- 24" WHITE LATEX = 0 LINEAR FEET
- 24" YELLOW LATEX = 0 LINEAR FEET

MARKING QUANTITIES

NO PARKING 18

MAINTENANCE

- SWEEP, CRACK SEAL, RESTRIPE

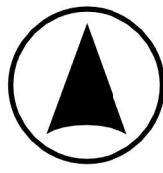

PAVEMENT MAINTENANCE 2026

PLANNING,
DESIGN & CONSTRUCTION

MONTANA STATE UNIVERSITY
BOZEMAN, MONTANA
PHONE: 406.994.7301 FAX: 406.994.5665

DRAWN BY Z58D319


PPA 25-1340

**SHEET
TITLE**
**N HEDGES
LOT**

**SHEET
PL01**

UPS

DATE
1/20/2026

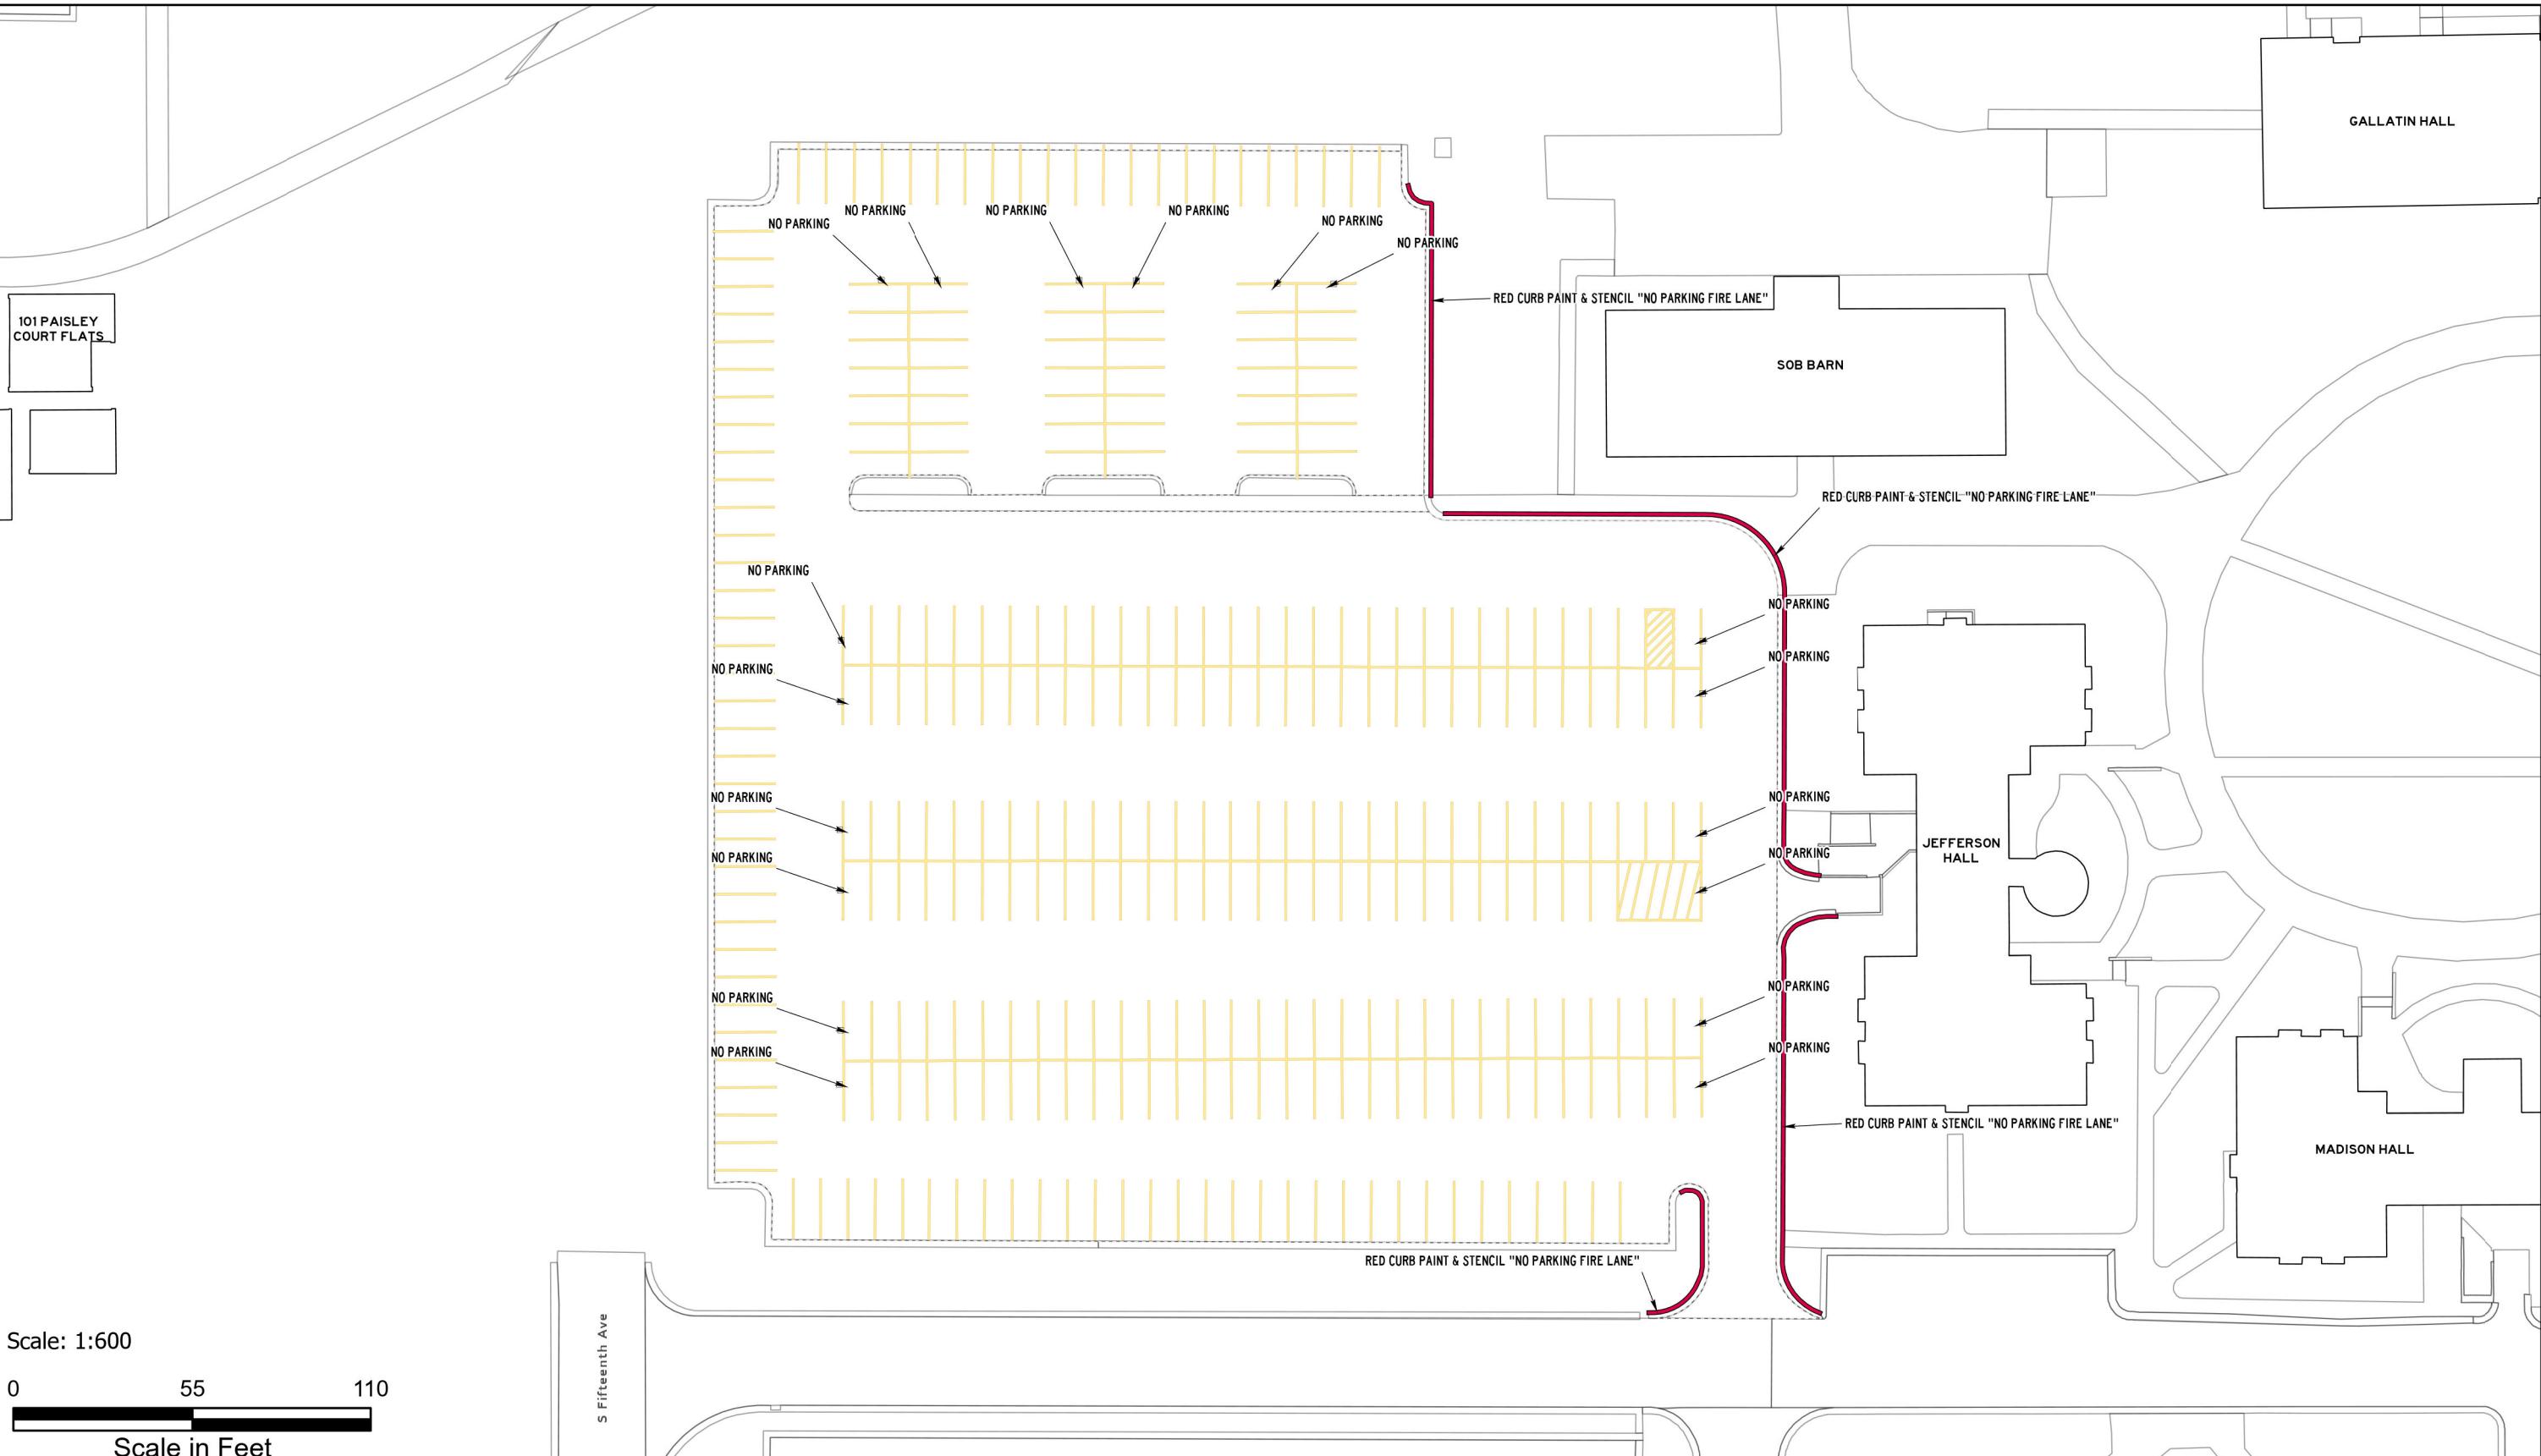

ASPHALT AND PAINT QUANTITIES

- ASPHALT AREA = 154,969 SQ FT

CURB PAINTING

- YELLOW = 511 LINEAR FEET
- RED = 127 LINEAR FEET

STRIPING & HATCH AREAS

- 4" YELLOW LATEX = 12,016 LINEAR FEET
- 4" WHITE LATEX = 0 LINEAR FEET
- 8" WHITE LATEX = 0 LINEAR FEET
- 24" WHITE LATEX = 16 LINEAR FEET
- 24" YELLOW LATEX = 0 LINEAR FEET

MARKING QUANTITIES

NO PARKING 24

MAINTENANCE

- SWEEP, CRACK SEAL, RESTRIPE



PAVEMENT MAINTENANCE 2026

PLANNING,
DESIGN & CONSTRUCTION
MONTANA STATE UNIVERSITY
BOZEMAN, MONTANA
PHONE: 406.994.7301 FAX: 406.994.5665

DRAWN BY Z58D319


PPA 25-1340

**SHEET
TITLE**
ROSKIE
LOT

**SHEET
PL02**

UPS

DATE
1/20/2026

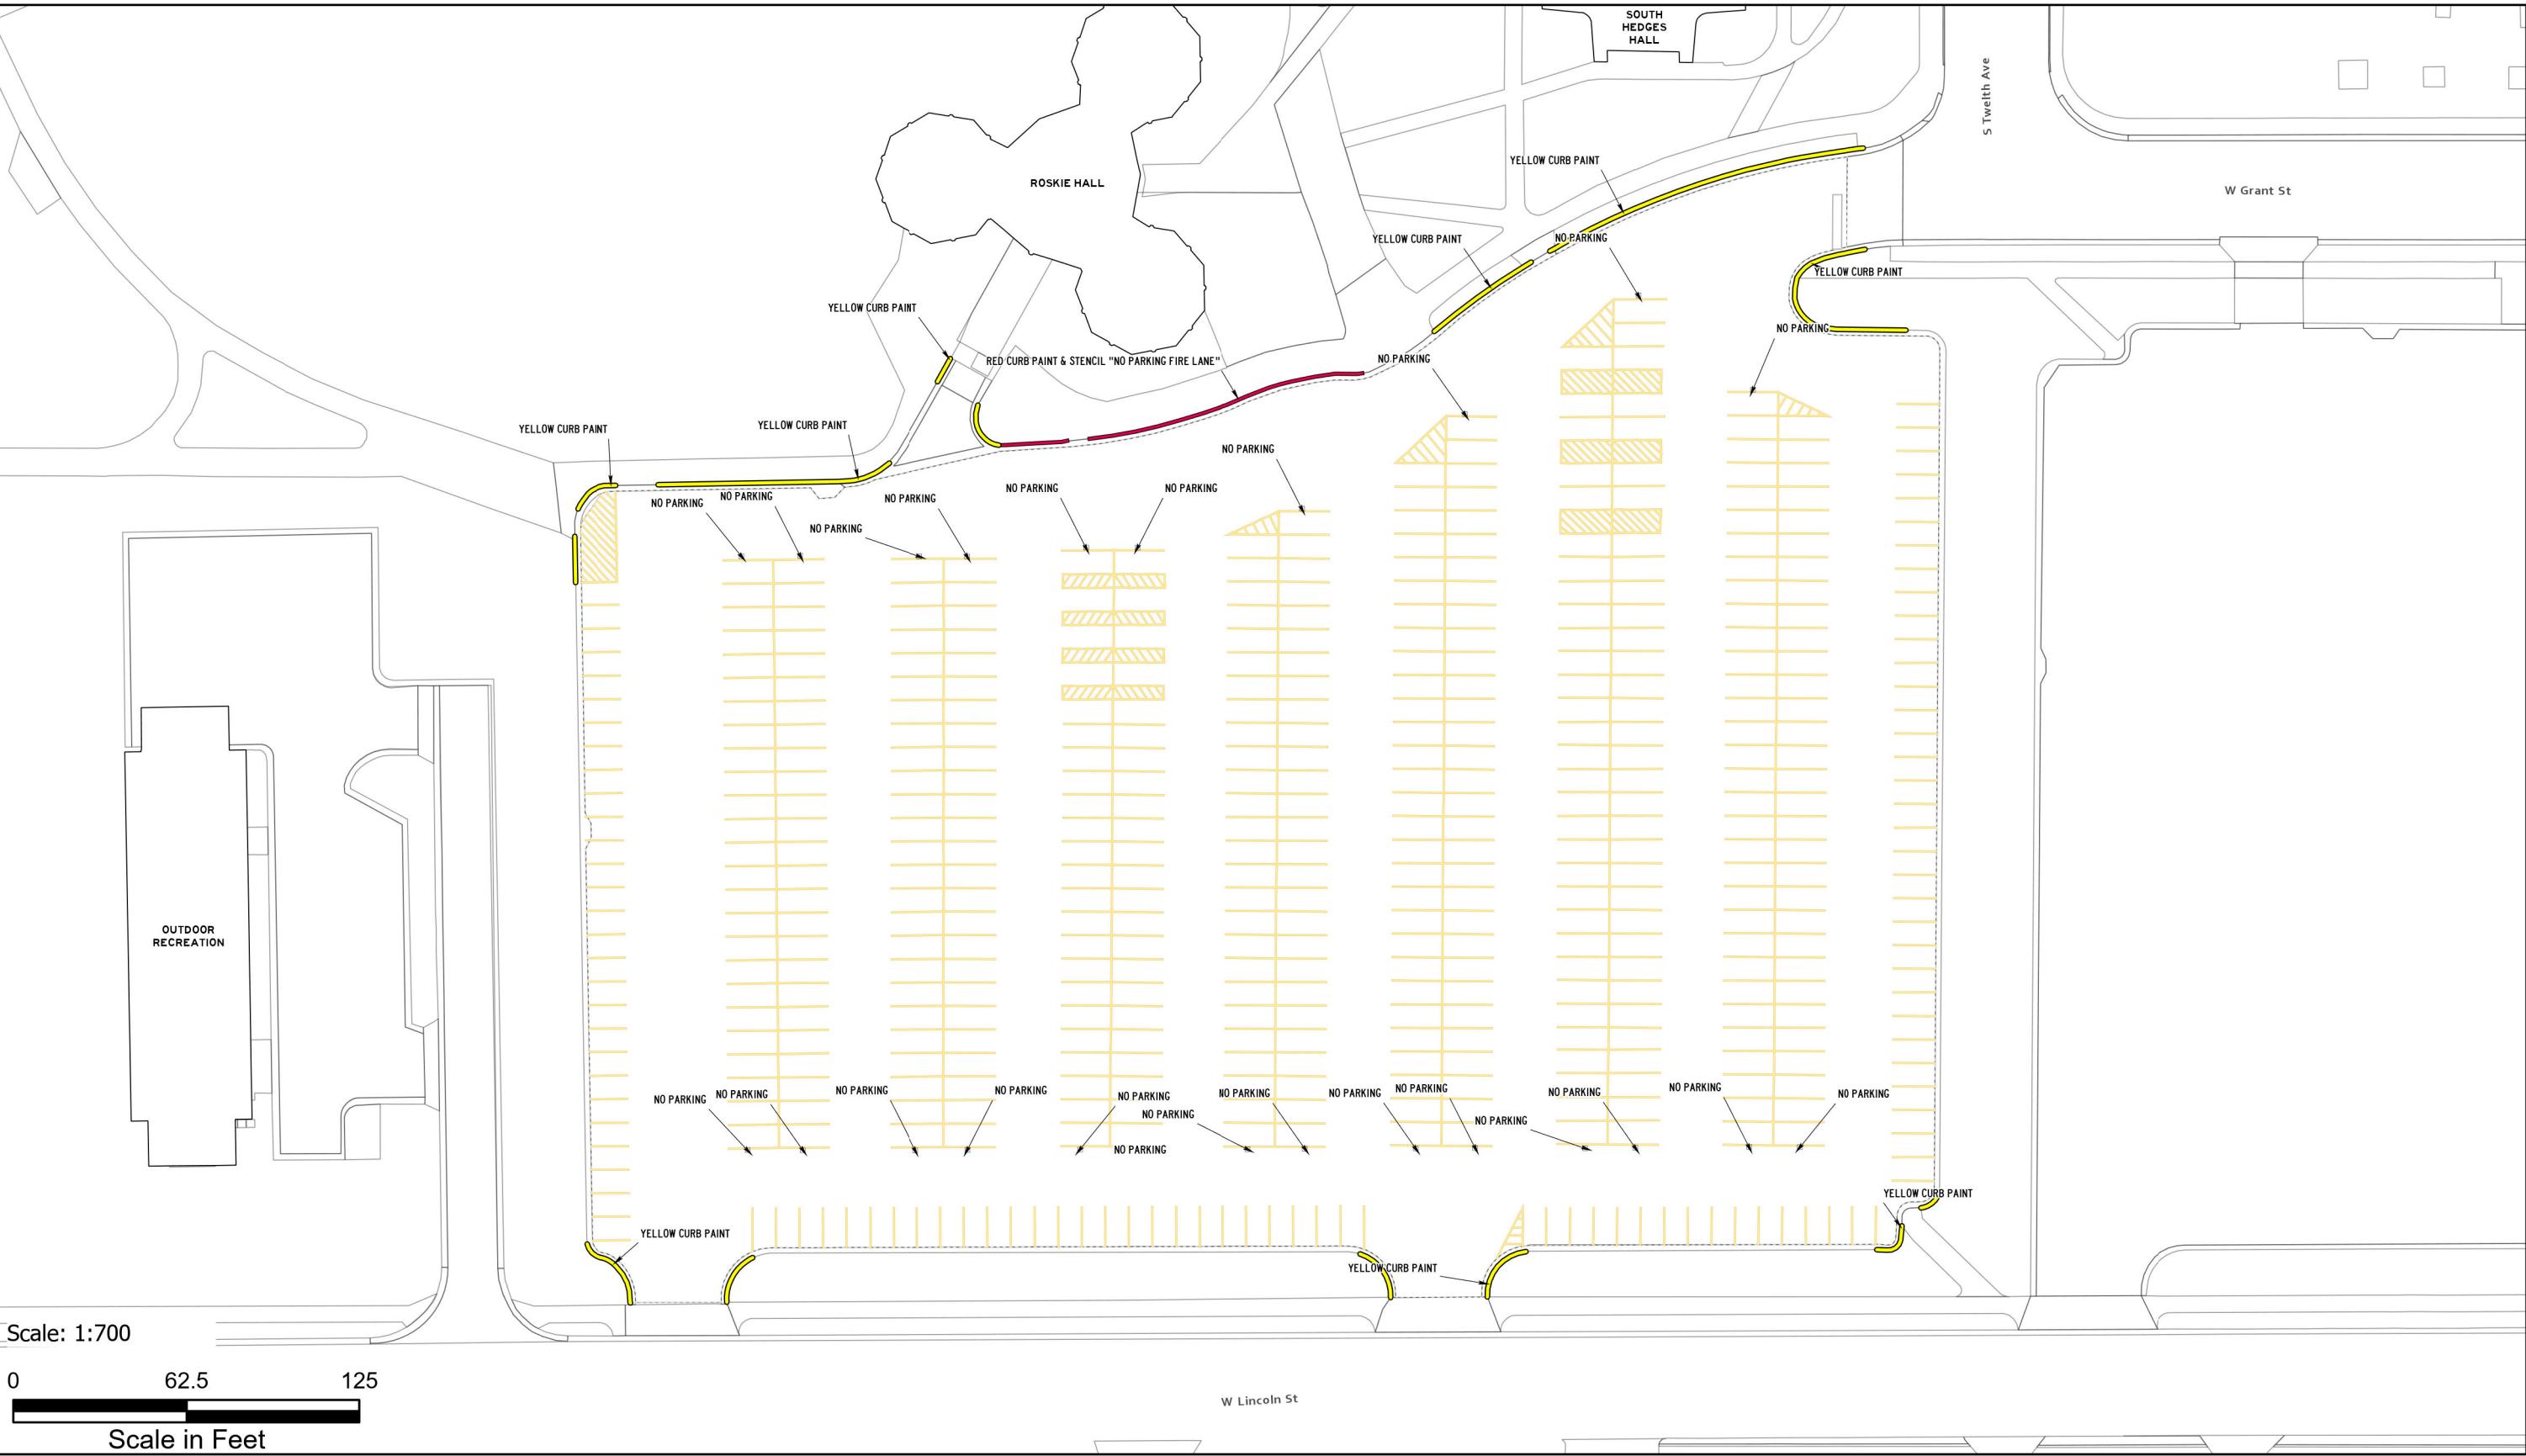

Scale: 1:700

0 62.5 125

Scale in Feet

ASPHALT AND PAINT QUANTITIES

- ASPHALT AREA = 78,109 SQ FT

CURB PAINTING

- YELLOW = 232 LINEAR FEET
- RED = 0 LINEAR FEET

STRIPING & HATCH AREAS


- 4" YELLOW LATEX = 6,144 LINEAR FEET
- 4" WHITE LATEX = 0 LINEAR FEET
- 8" WHITE LATEX = 0 LINEAR FEET
- 24" WHITE LATEX = 0 LINEAR FEET
- 24" YELLOW LATEX = 0 LINEAR FEET

MARKING QUANTITIES

- ARROW 1
- NO PARKING 12
- LEFT ARROW 1
- RIGHT ARROW 1

MAINTENANCE

- HEAVY SEAL COAT, SWEEP, CRACKSEAL, STRIPING

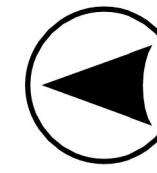

PAVEMENT MAINTENANCE 2026

PLANNING,
DESIGN & CONSTRUCTION
MONTANA STATE UNIVERSITY
BOZEMAN, MONTANA
PHONE: 406.994.7301 FAX: 406.994.5665

PHOTO BY: 258D319


PPA 25-1340

SHEET
TITLE
S HEDGES
LOT

SHEET
PL03

UPS

DATE
1/20/2026

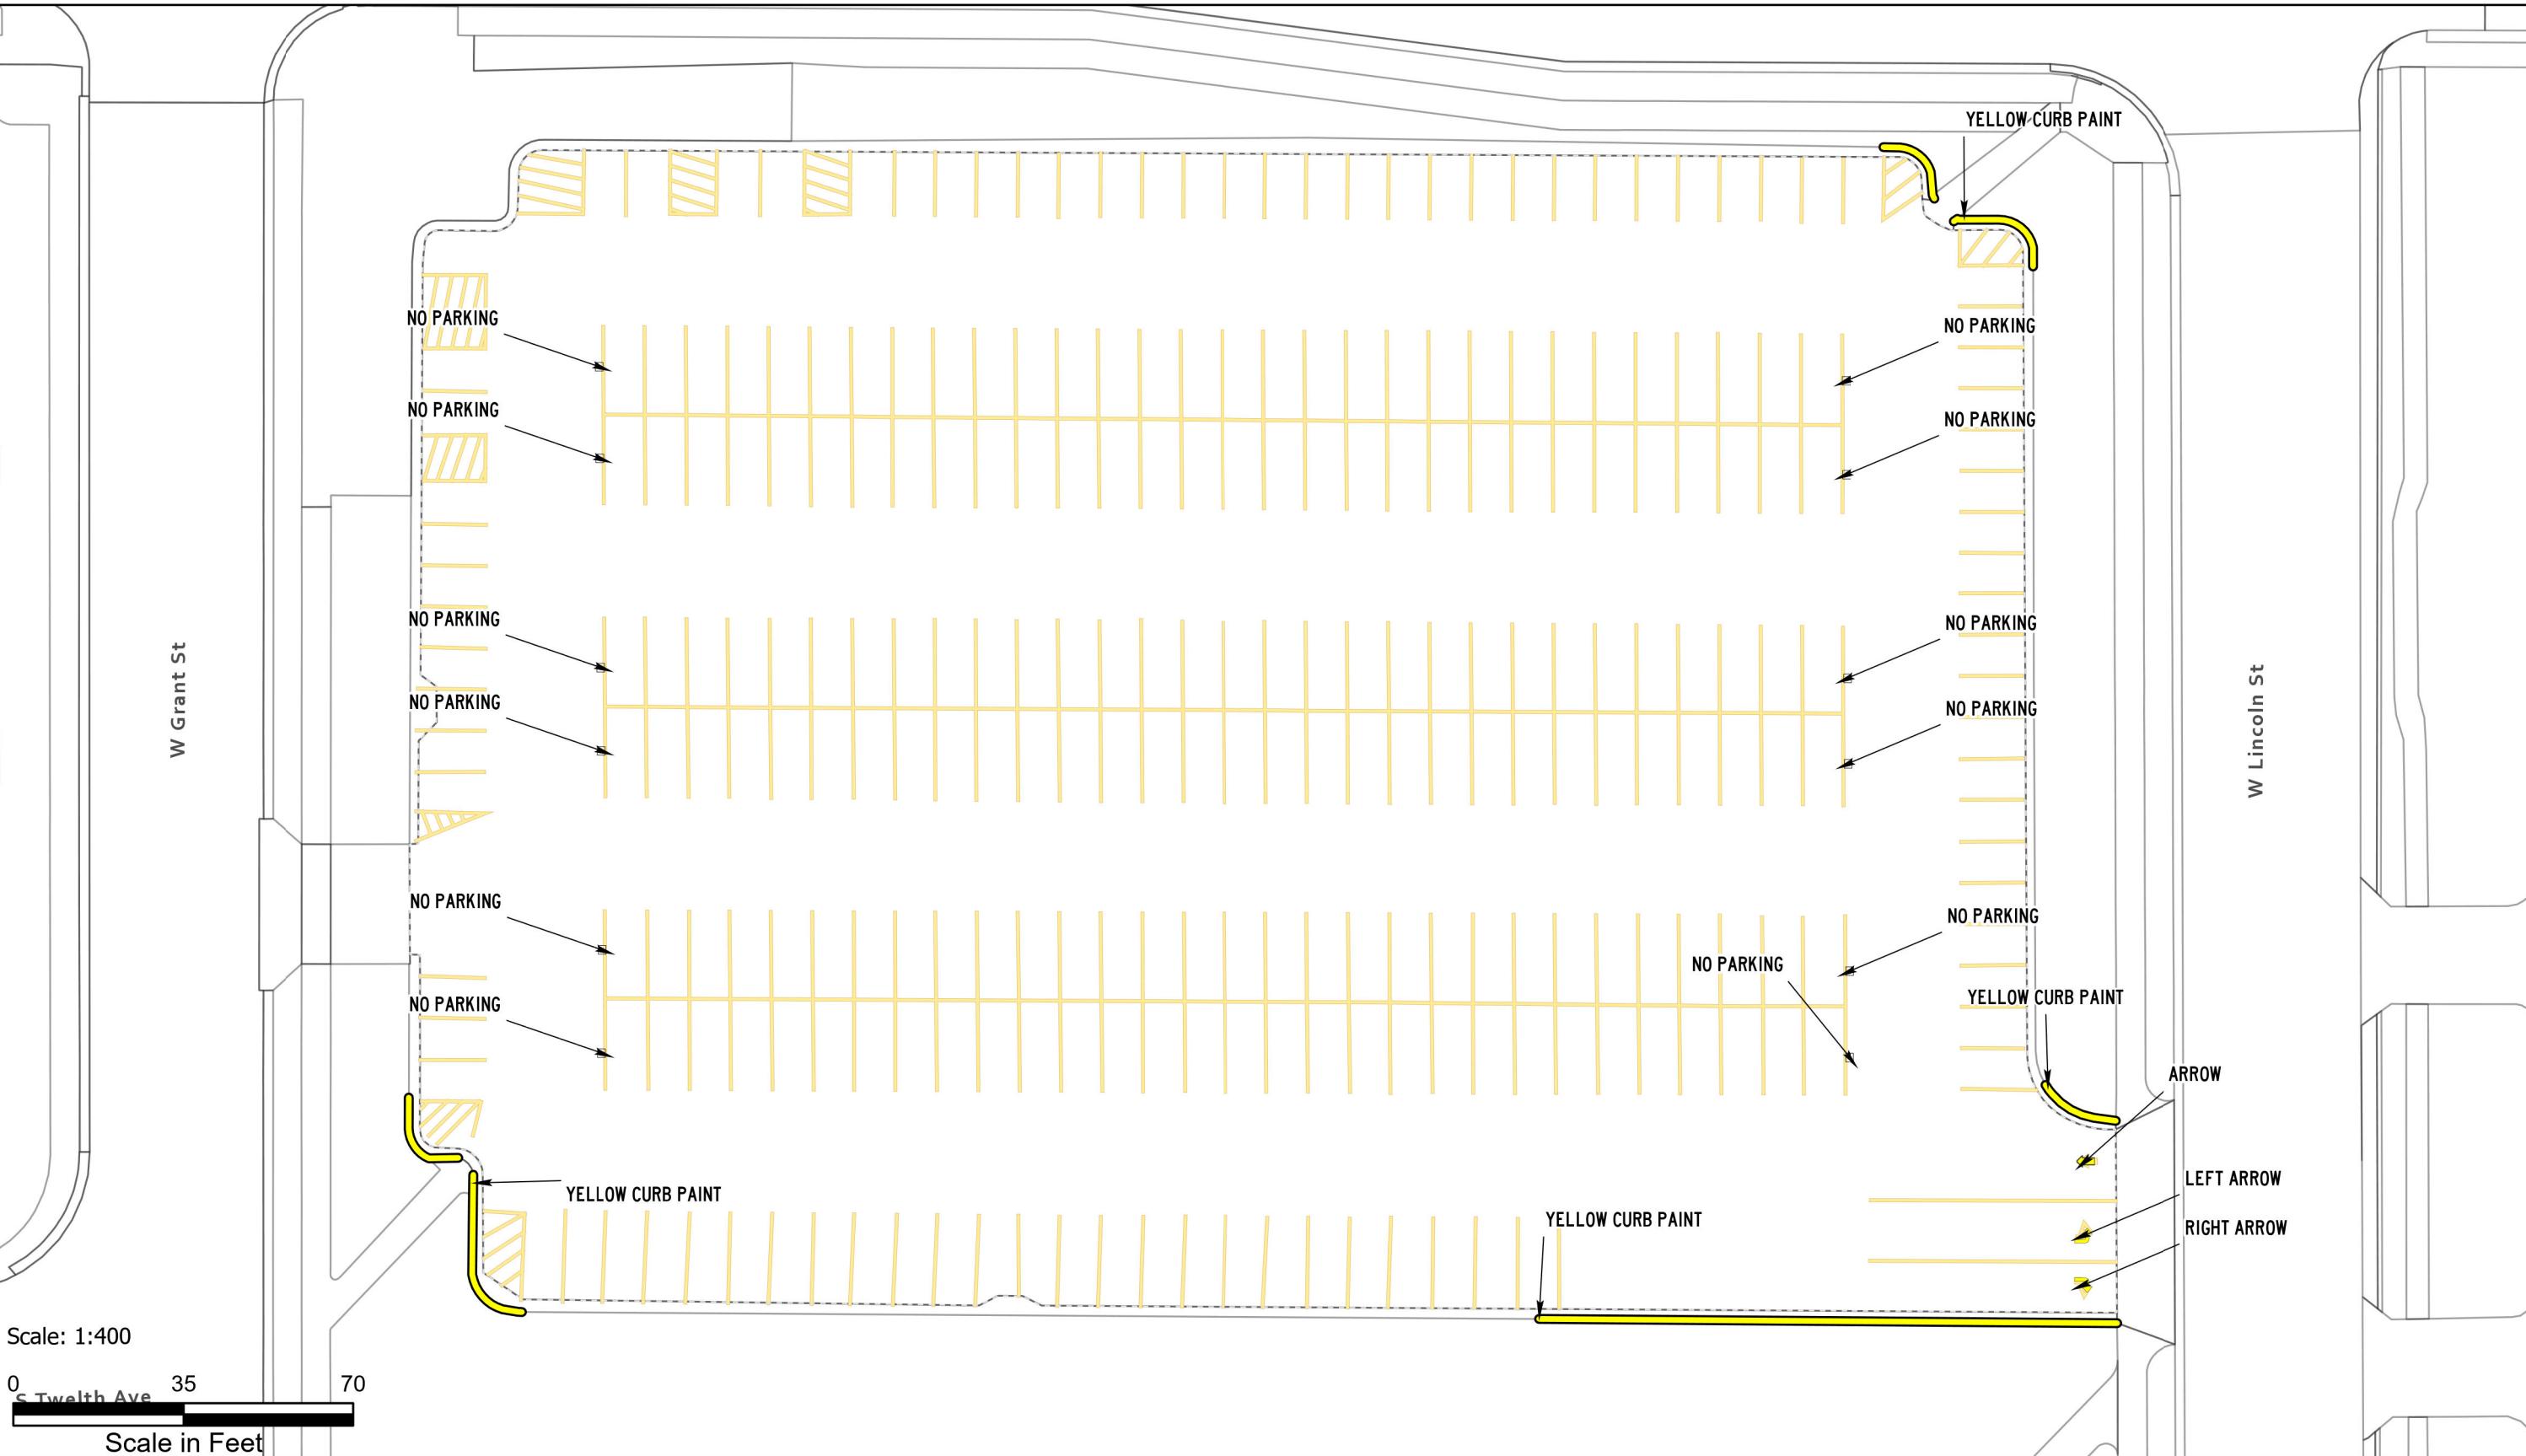

Scale: 1:400

0 35 70

Scale in Feet

ASPHALT AND PAINT QUANTITIES

- ASPHALT AREA = 76,343 SQ FT

CURB PAINTING

- YELLOW = 0 LINEAR FEET
- RED = 501 LINEAR FEET

STRIPING & HATCH AREAS



- 4" YELLOW LATEX = 4,866 LINEAR FEET
- 4" WHITE LATEX = 0 LINEAR FEET
- 8" WHITE LATEX = 0 LINEAR FEET
- 24" WHITE LATEX = 0 LINEAR FEET
- 24" YELLOW LATEX = 0 LINEAR FEET

MARKING QUANTITIES

NO PARKING 8

MAINTENANCE

- SWEEP, CRACK SEAL, RESTRIPE

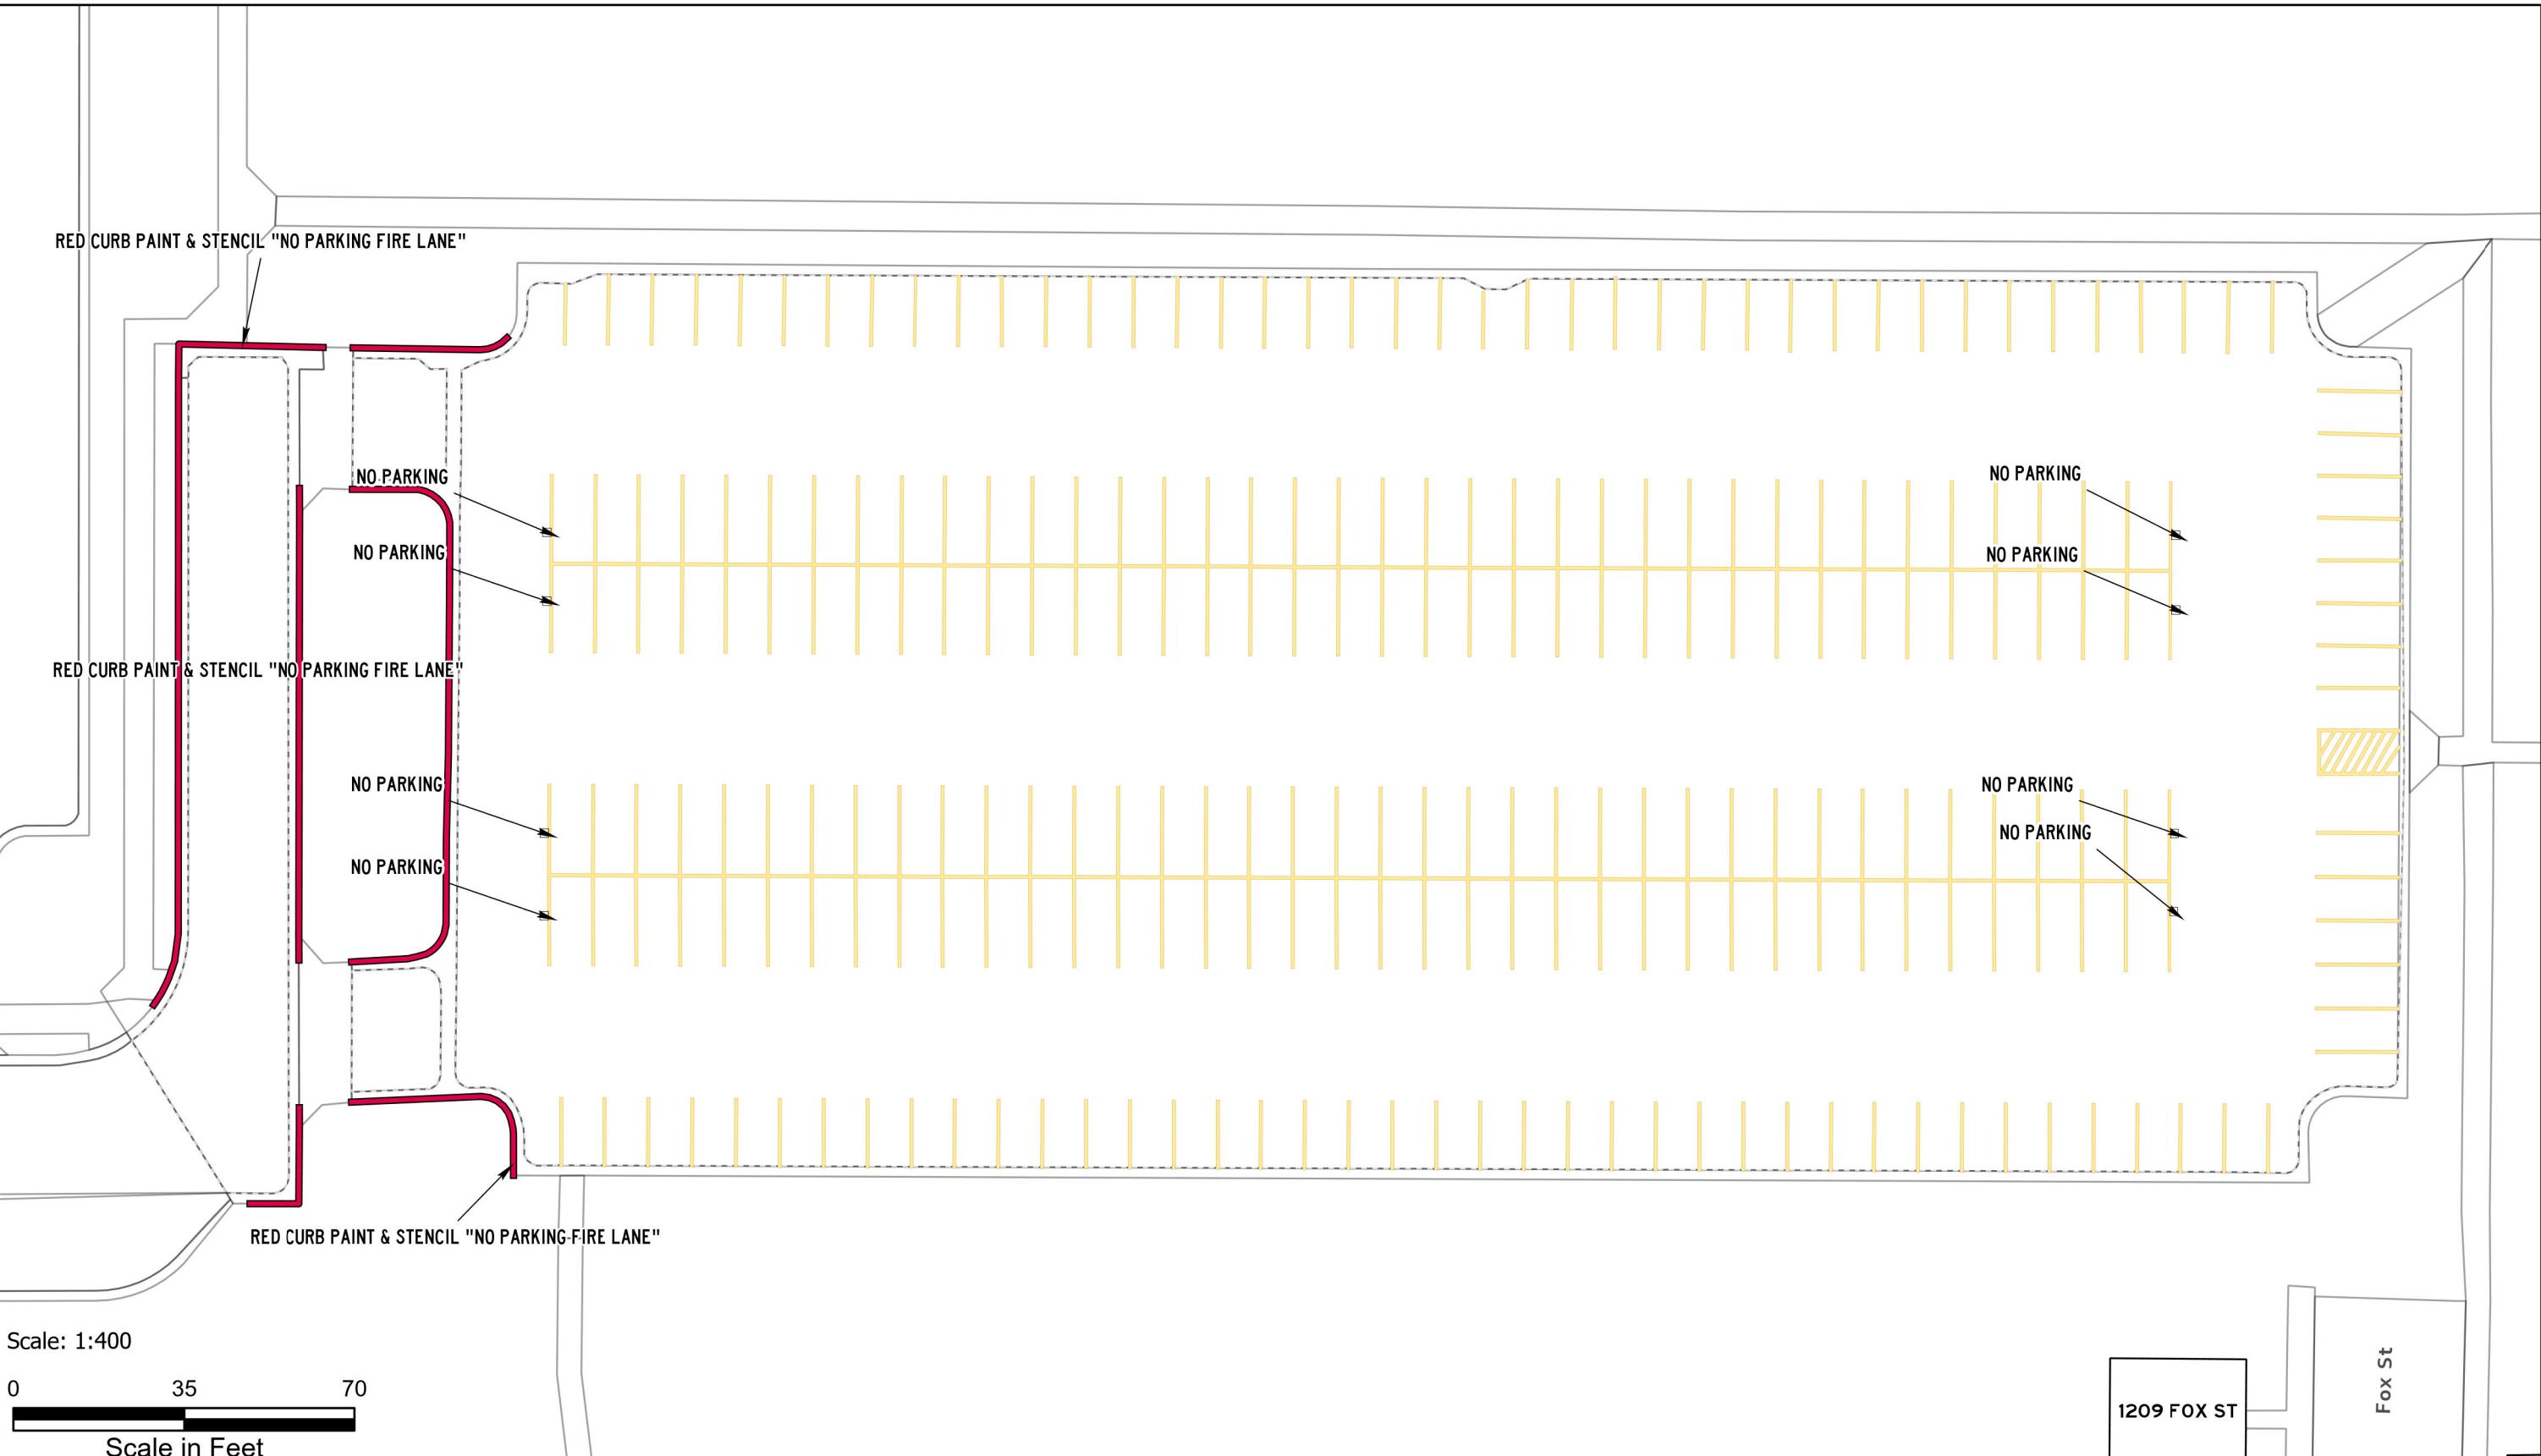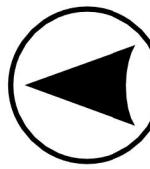

ASPHALT AND PAINT QUANTITIES

- ASPHALT AREA = 50,952 SQ FT

CURB PAINTING

- YELLOW = 45 LINEAR FEET
- RED = 110 LINEAR FEET

STRIPING & HATCH AREAS


- 4" YELLOW LATEX = 3,326 LINEAR FEET
- 4" WHITE LATEX = 0 LINEAR FEET
- 8" WHITE LATEX = 0 LINEAR FEET
- 24" WHITE LATEX = 0 LINEAR FEET
- 24" YELLOW LATEX = 0 LINEAR FEET

MARKING QUANTITIES

NO PARKING 8

MAINTENANCE

- SWEEP, CRACK SEAL, RESTRIPE

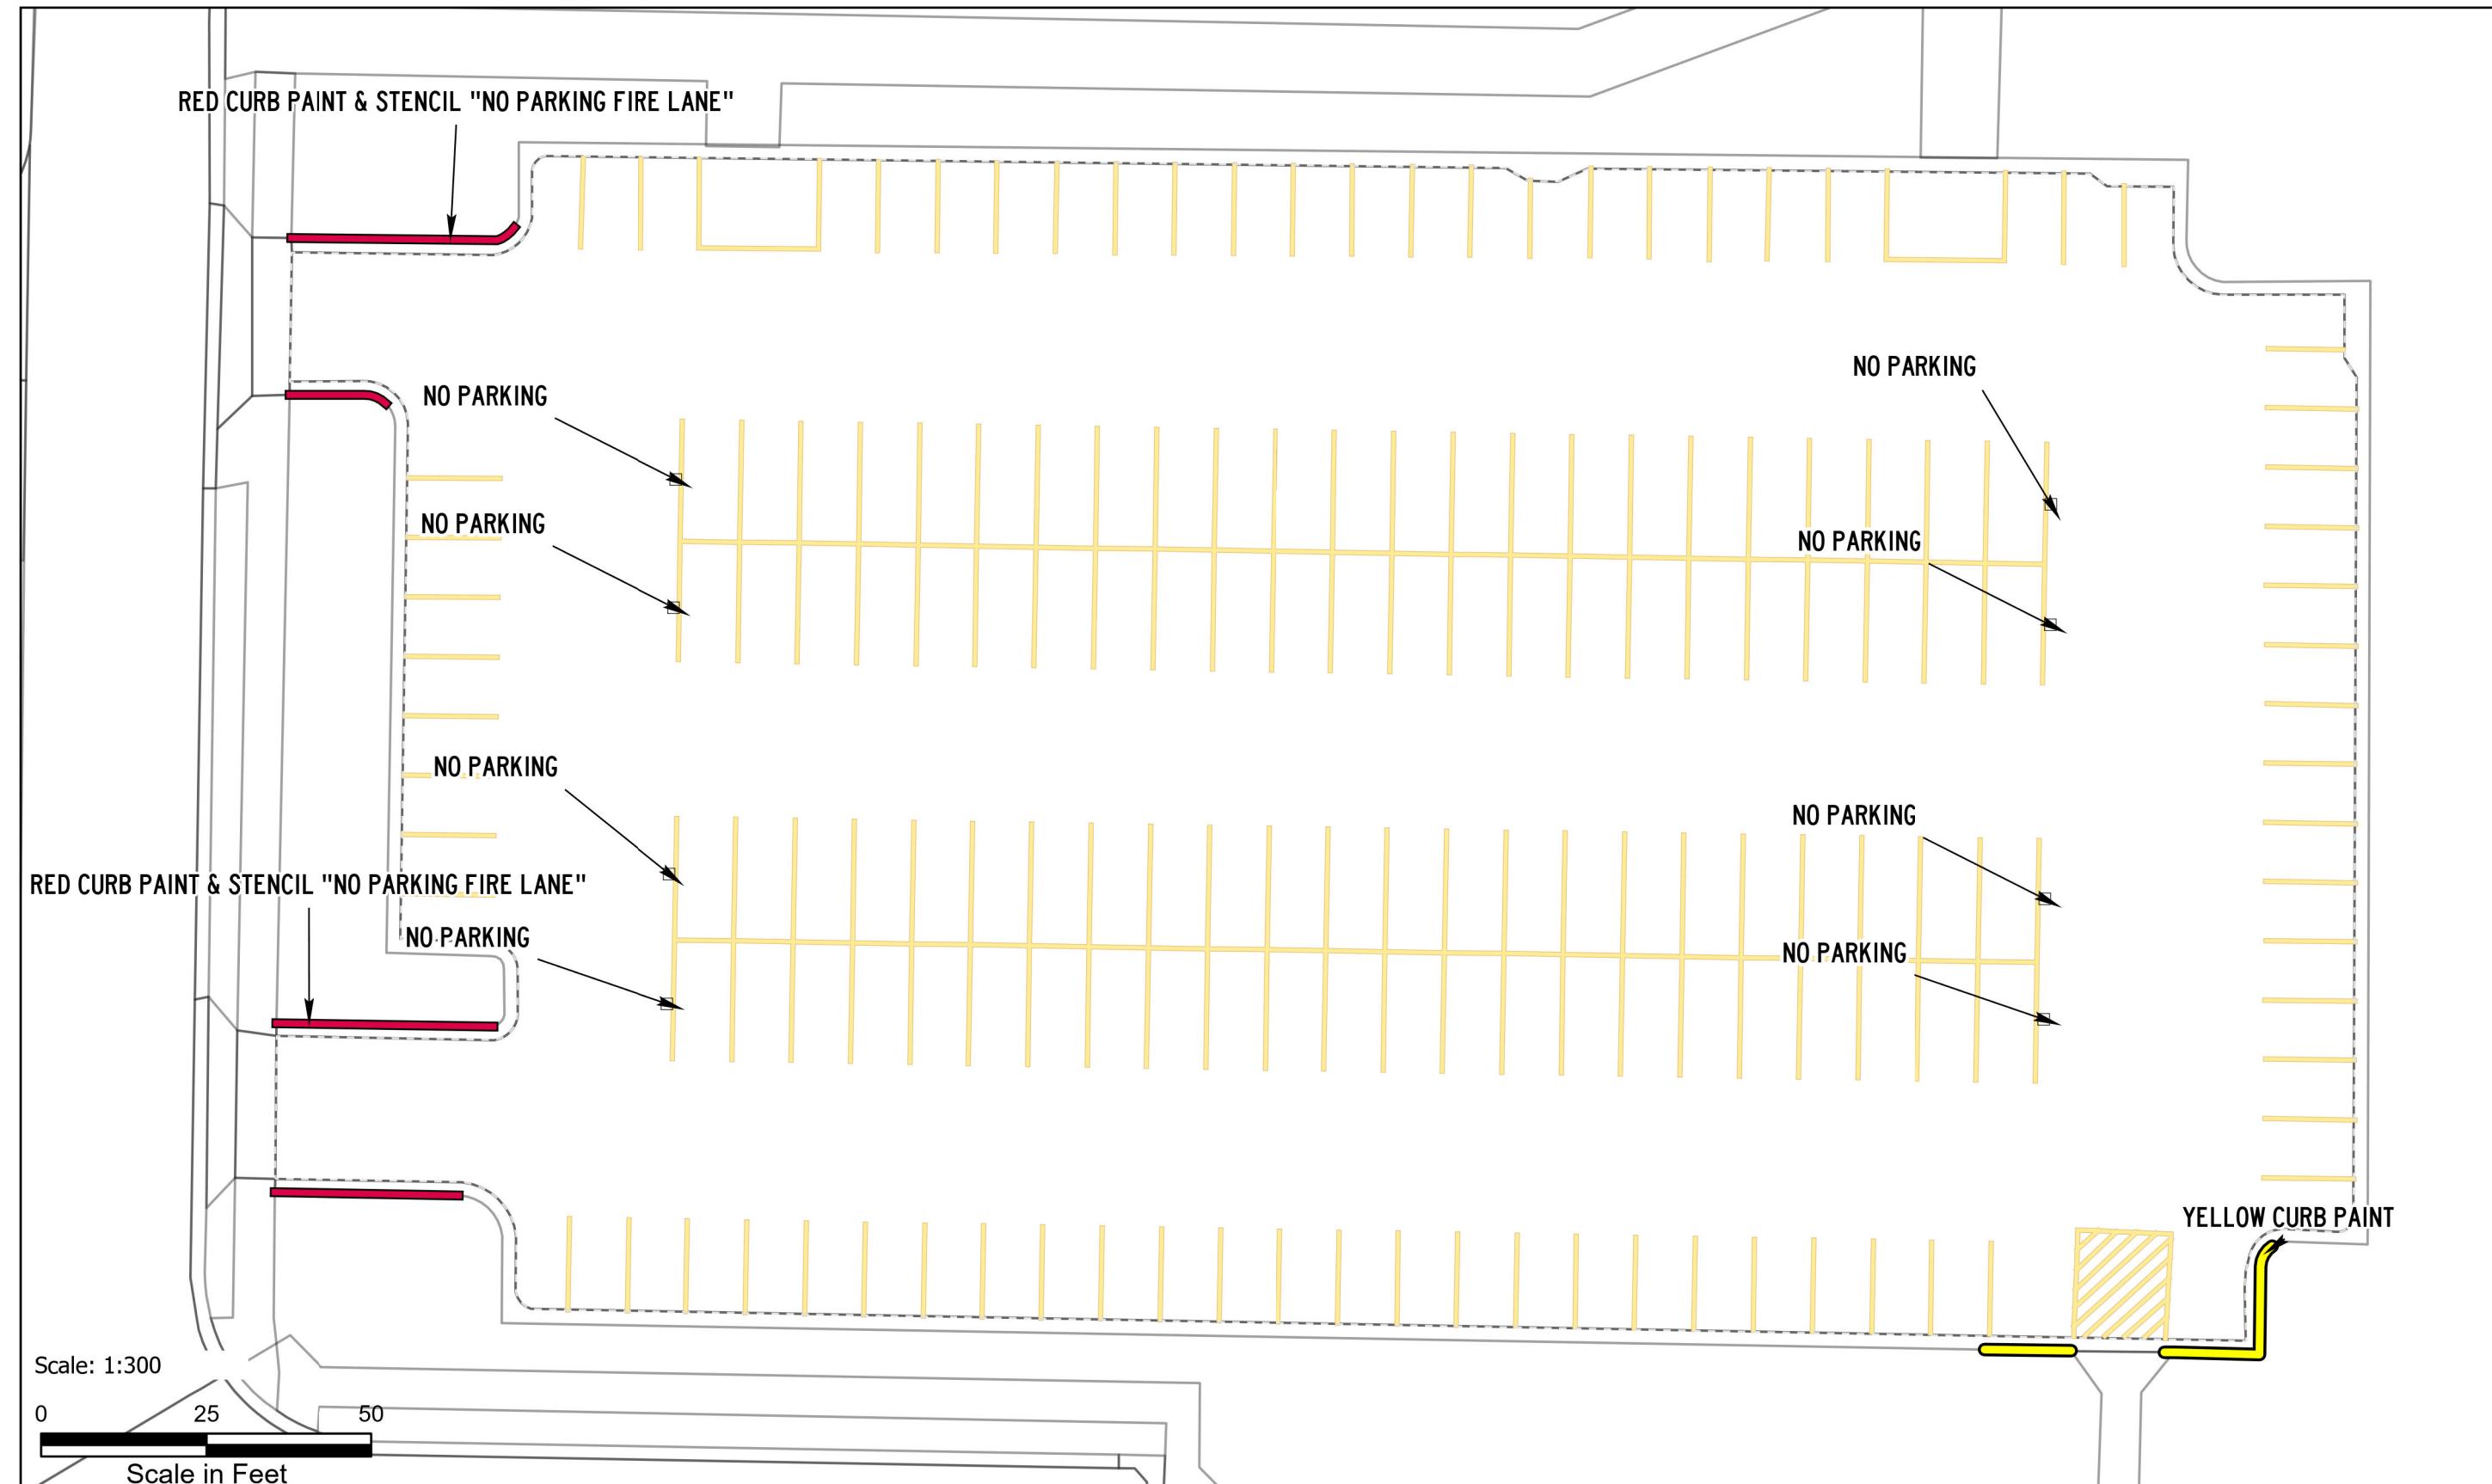

ASPHALT AND PAINT QUANTITIES

- ASPHALT AREA = 67,376 SQ FT

CURB PAINTING

- YELLOW = 41 LINEAR FEET
- RED = 98 LINEAR FEET

STRIPING & HATCH AREAS

- 4" YELLOW LATEX = 4,482 LINEAR FEET
- 4" WHITE LATEX = 0 LINEAR FEET
- 8" WHITE LATEX = 0 LINEAR FEET
- 24" WHITE LATEX = 0 LINEAR FEET
- 24" YELLOW LATEX = 0 LINEAR FEET

MARKING QUANTITIES

NO PARKING 16

MAINTENANCE

- SWEEP, CRACK SEAL, RESTRIBE



PAVEMENT MAINTENANCE 2026

PLANNING,
DESIGN & CONSTRUCTION
MONTANA STATE UNIVERSITY
BOZEMAN, MONTANA
PHONE: 406.994.7301 FAX: 406.994.5665

DRAWN BY Z58D319


PPA 25-1340

SHEET TITLE
GREENHOUSE
LOT

SHEET
PL06

UPS

DATE
1/20/2026

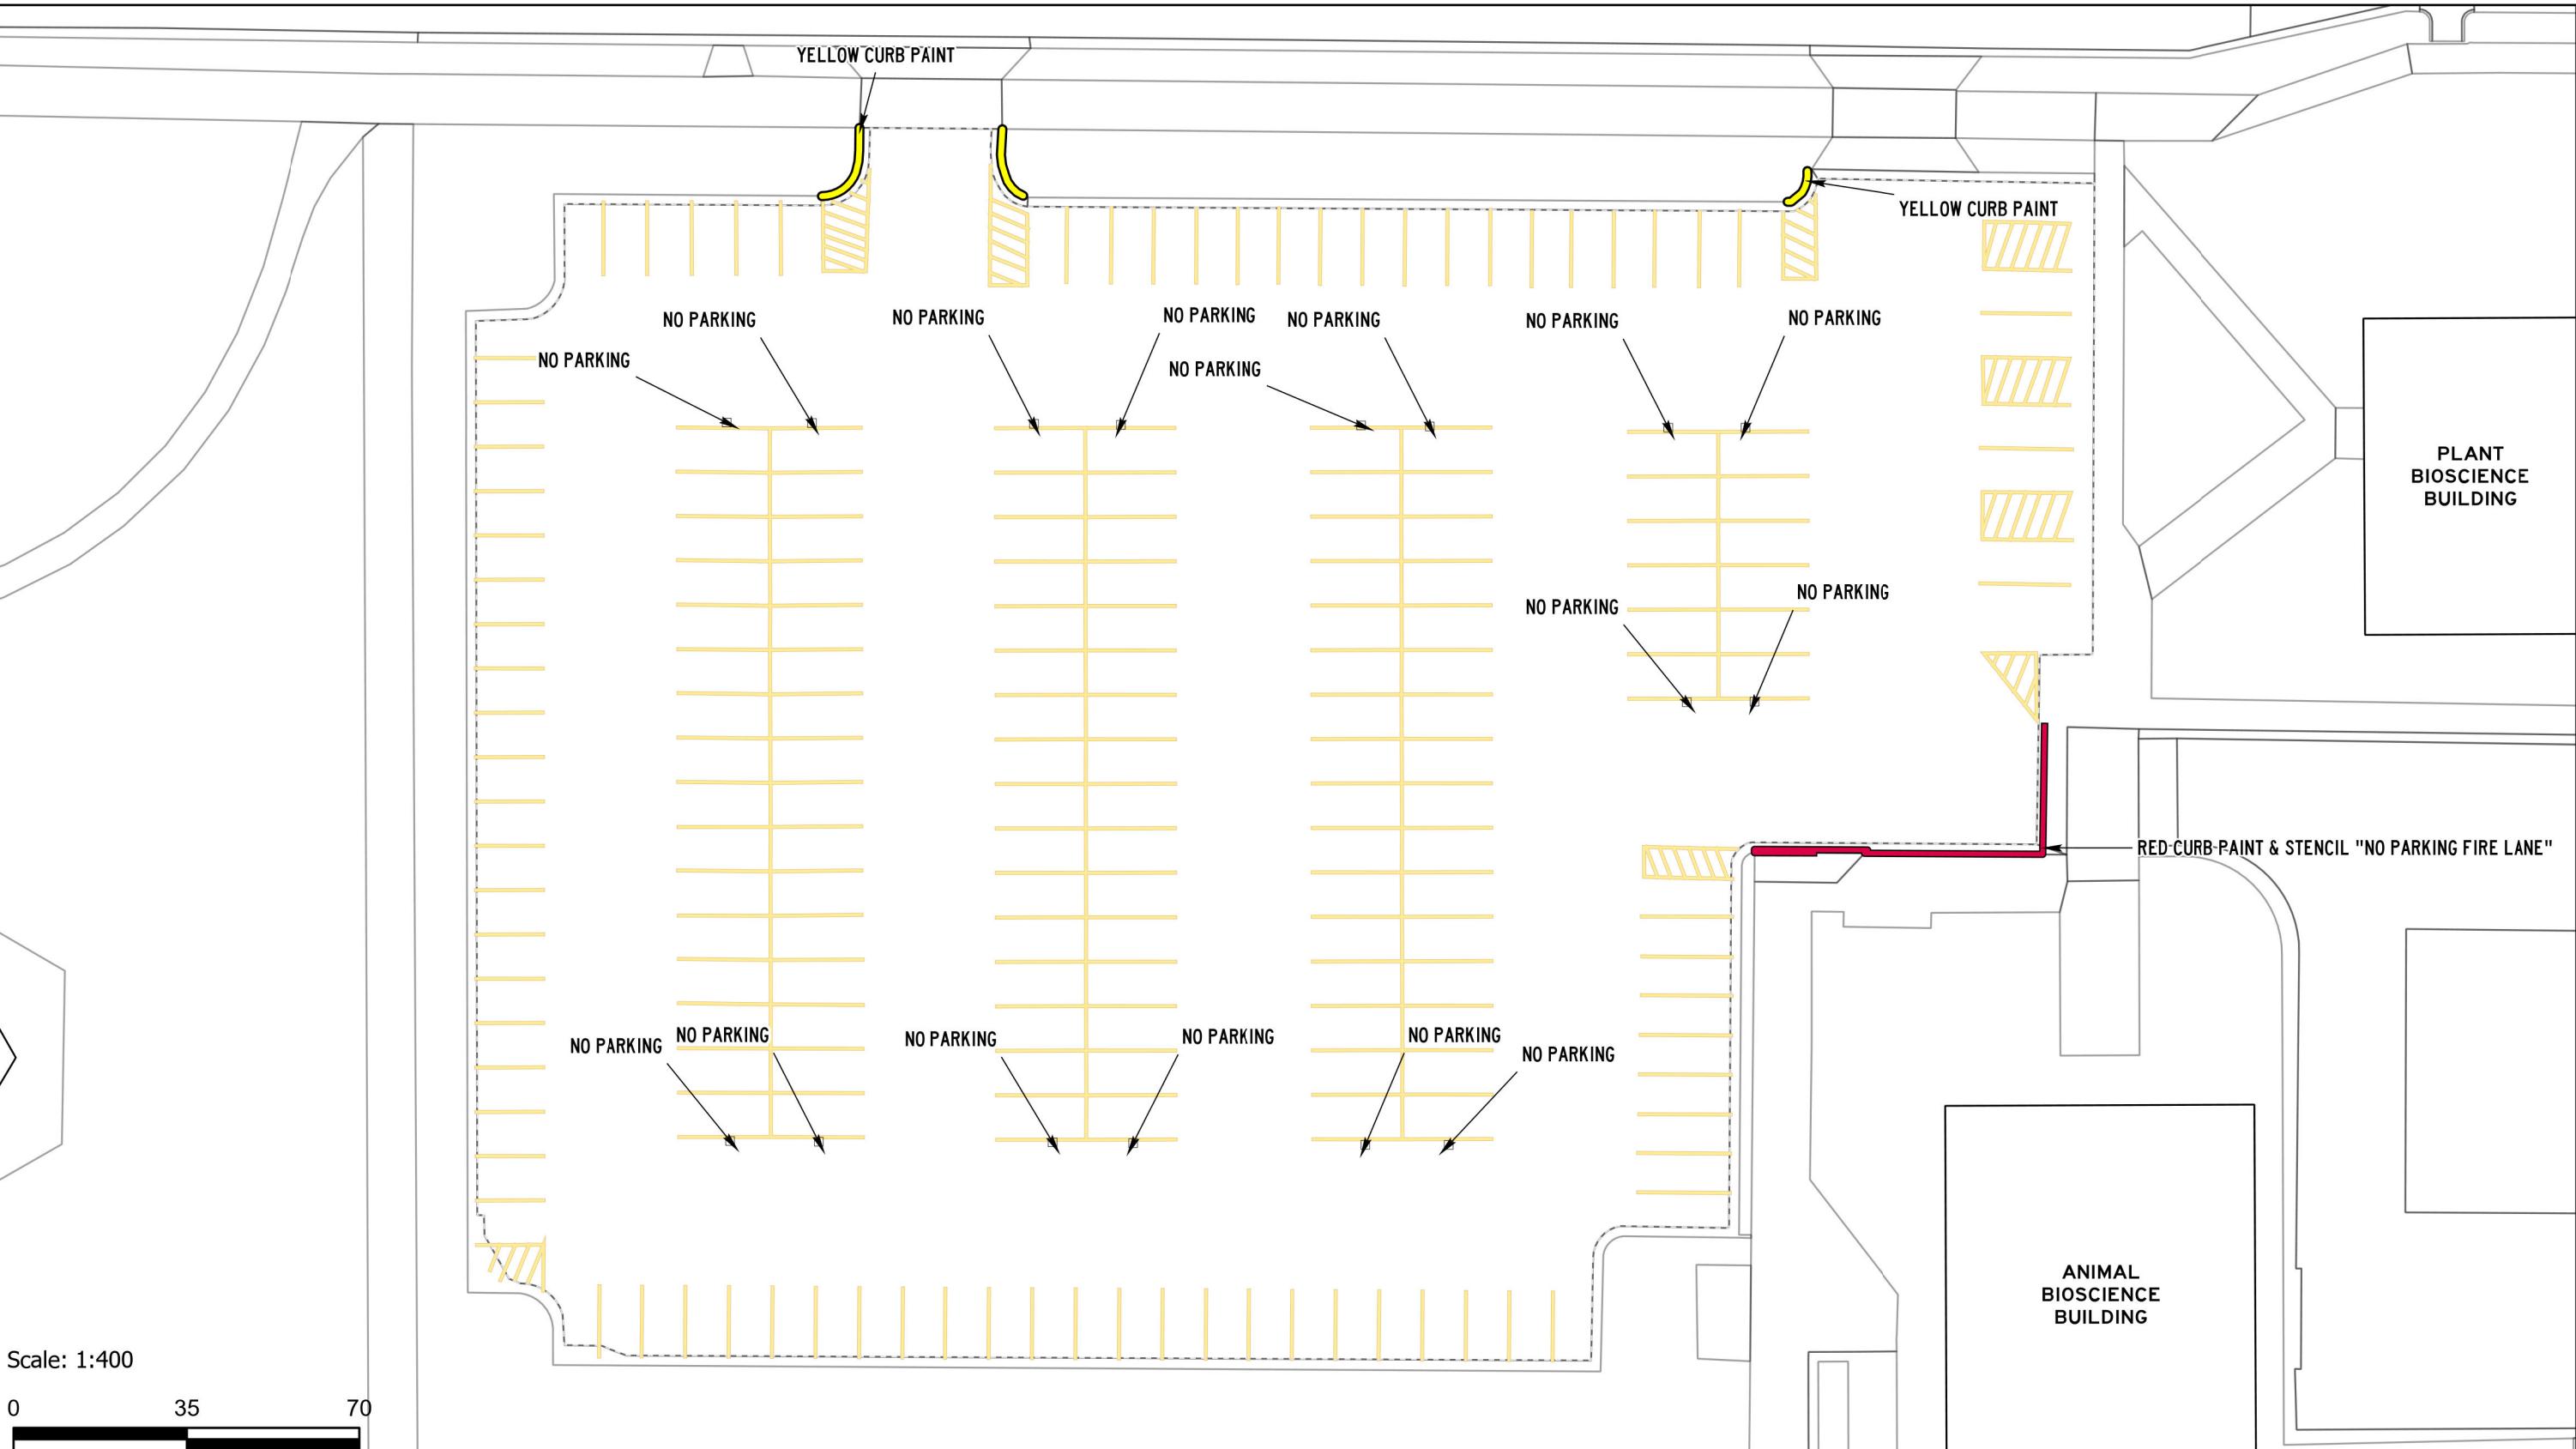

Scale: 1:400

0 35 70

Scale in Feet

ASPHALT AND PAINT QUANTITIES

- ASPHALT AREA = 67,760 SQ FT

CURB PAINTING

- YELLOW = 0 LINEAR FEET
- RED = 0 LINEAR FEET

STRIPING & HATCH AREAS


- 4" YELLOW LATEX = 5,048 LINEAR FEET
- 4" WHITE LATEX = 0 LINEAR FEET
- 8" WHITE LATEX = 0 LINEAR FEET
- 24" WHITE LATEX = 0 LINEAR FEET
- 24" YELLOW LATEX = 0 LINEAR FEET

MARKING QUANTITIES

NO PARKING 12

MAINTENANCE

- SWEEP, CRACK SEAL, RESTRIBE

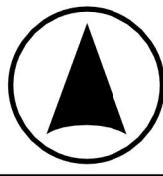

PAVEMENT MAINTENANCE 2026

PLANNING,
DESIGN & CONSTRUCTION
MONTANA STATE UNIVERSITY
BOZEMAN, MONTANA
PHONE: 406.994.7301 FAX: 406.994.5665

DRAWN BY Z58D319

PPA 25-1340


**SHEET
TITLE**

**W
LINFIELD
LOT**

**SHEET
PL07**

UPS

**DATE
1/20/2026**

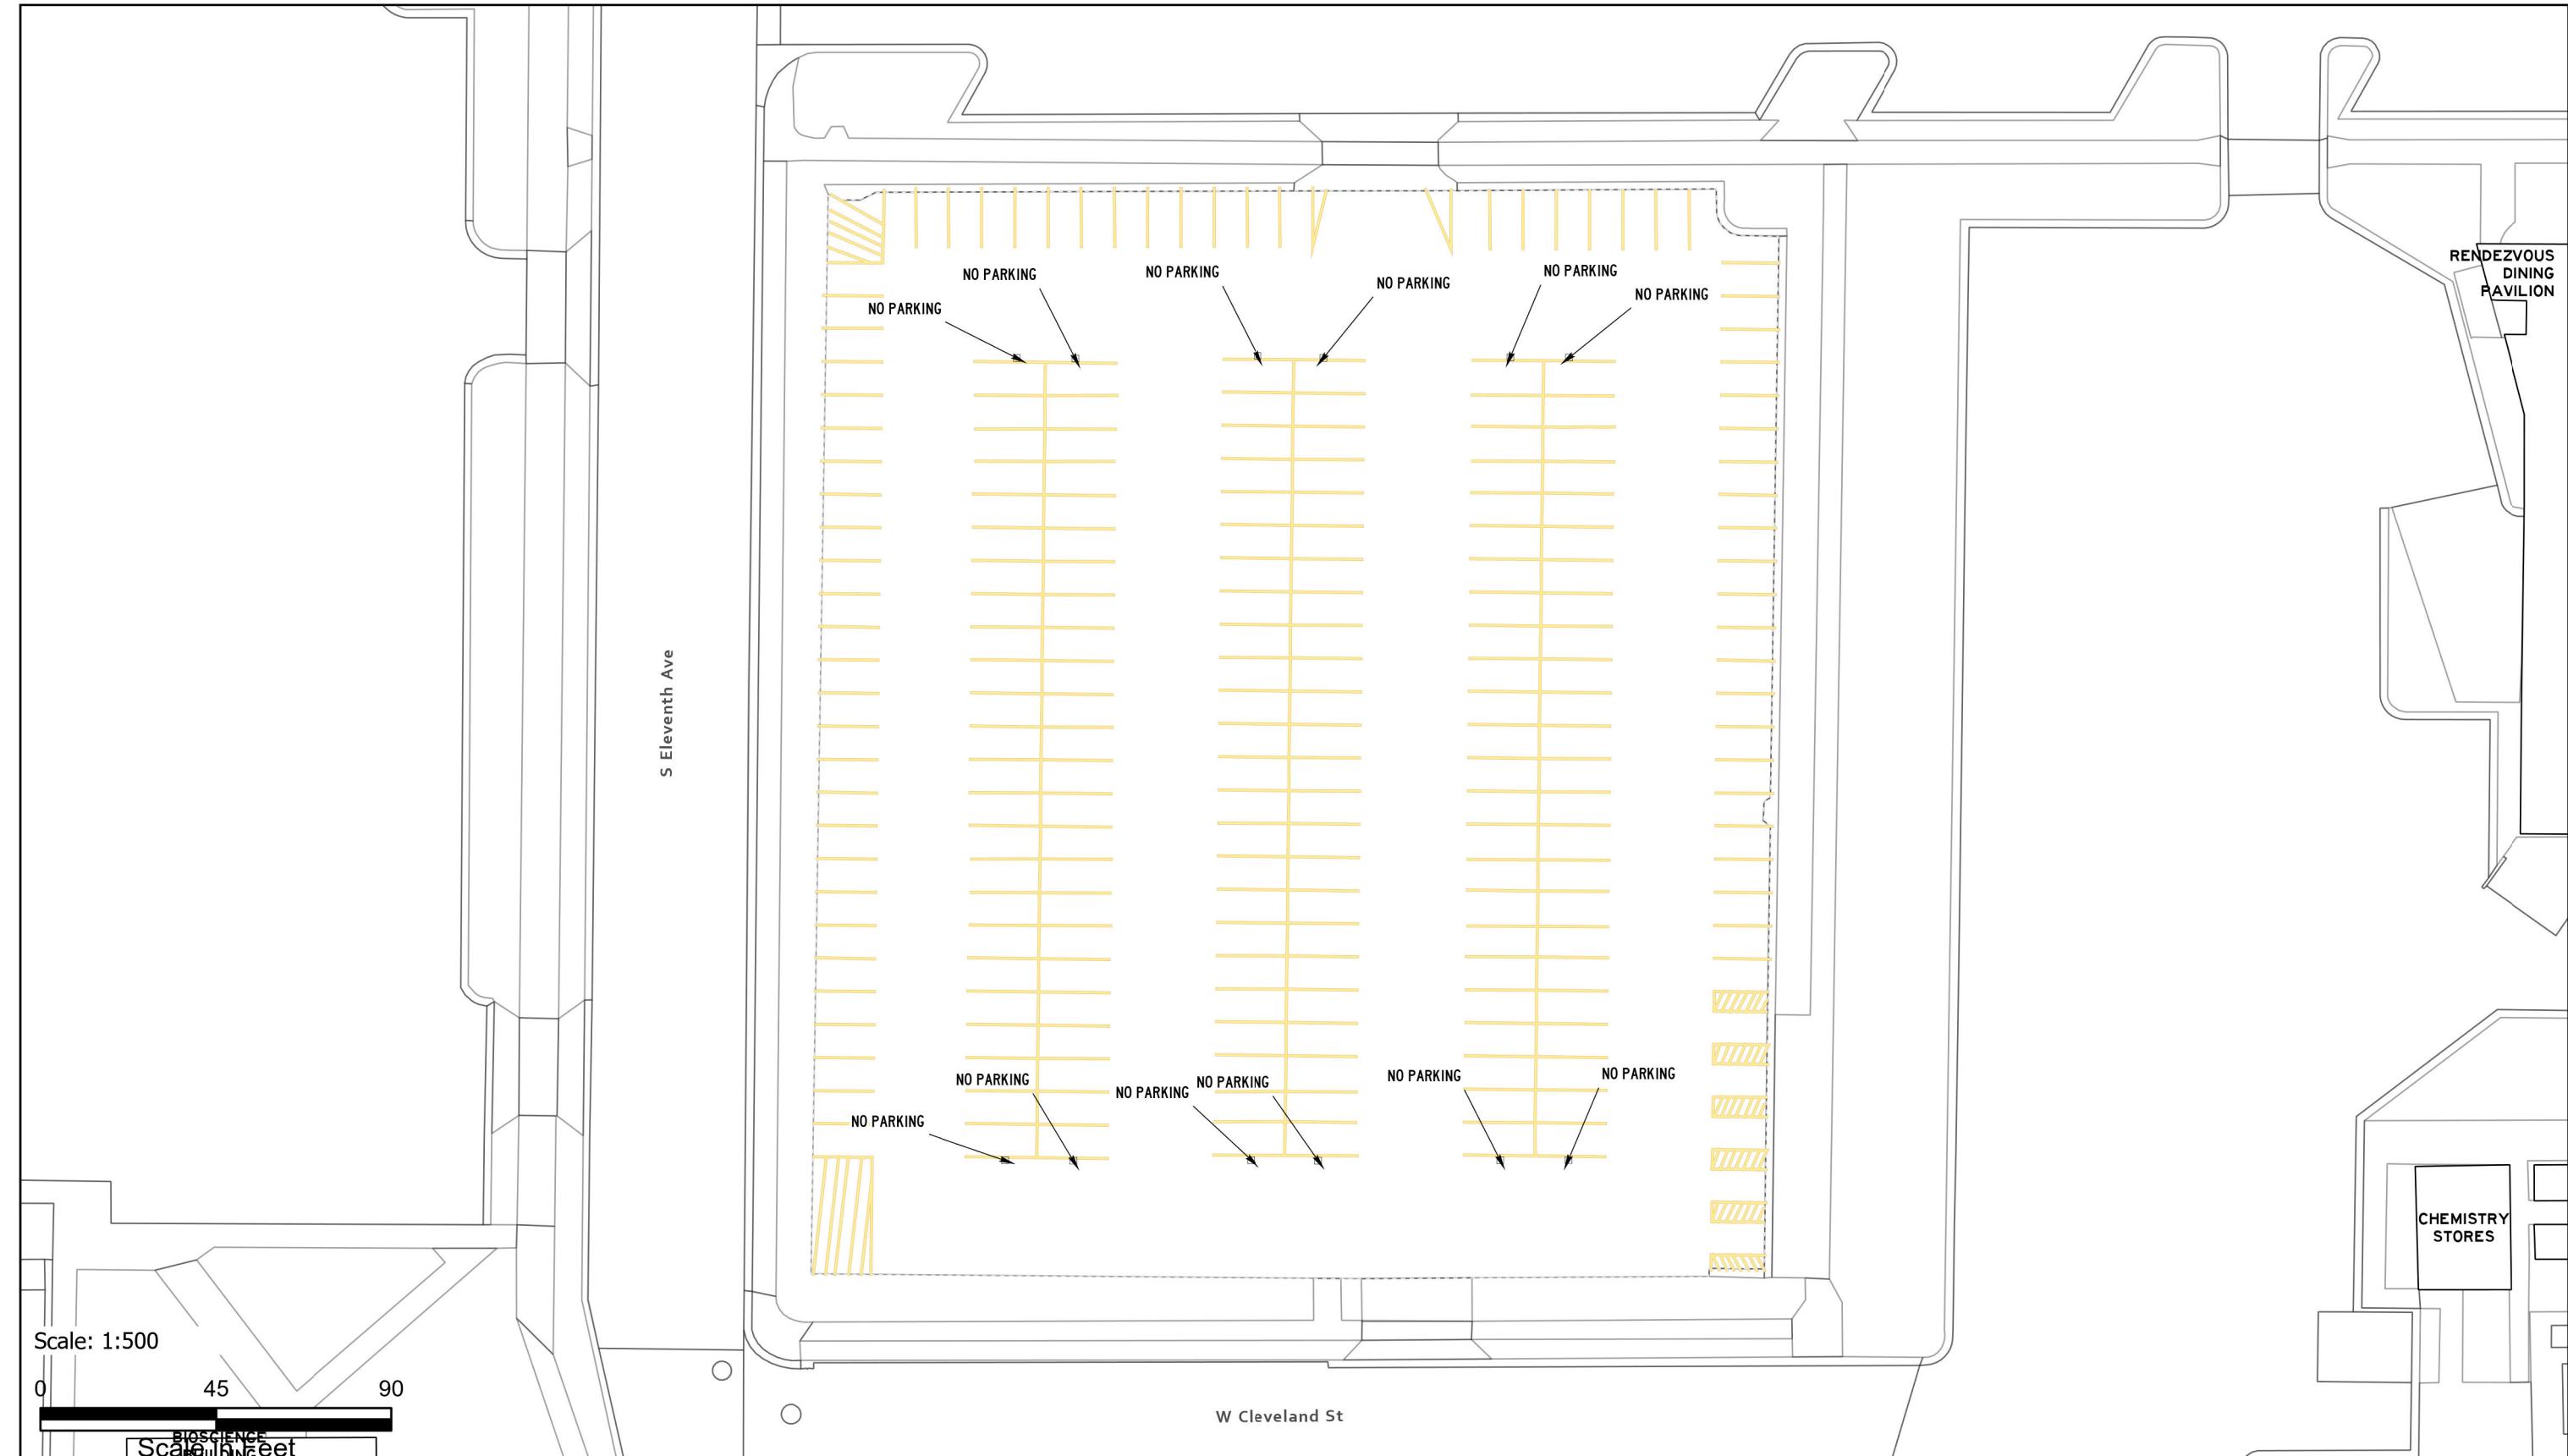

Scale: 1:500

0
45
90
BIOSCIENCE
Scanning electron

ASPHALT AND PAINT QUANTITIES

- ASPHALT AREA = 29,612 SQ FT

CURB PAINTING

- YELLOW = 0 LINEAR FEET
- RED = 0 LINEAR FEET

STRIPING & HATCH AREAS


- 4" YELLOW LATEX = 2,362 LINEAR FEET
- 4" WHITE LATEX = 0 LINEAR FEET
- 8" WHITE LATEX = 0 LINEAR FEET
- 24" WHITE LATEX = 0 LINEAR FEET
- 24" YELLOW LATEX = 0 LINEAR FEET

MARKING QUANTITIES

NO PARKING 4

MAINTENANCE

- SWEEP, CRACK SEAL, RESTRIPE

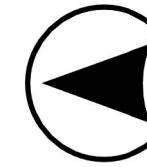

PAVEMENT
MAINTENANCE 2026

**PLANNING,
DESIGN & CONSTRUCTION**

MONTANA STATE UNIVERSITY
BOZEMAN, MONTANA

DRAWN BY Z58D31

PPA 25-1340

**SHEET
TITLE**

**LEWIS &
CLARK LOT**

SHEET
PL09

UDC

DATE
1/20/2026

W Harrison St

The diagram illustrates a parking lot layout with the following features:

- Central Grid:** A 5x4 grid of 20 parking spaces.
- Top Row:** A row of 5 parking spaces above the central grid.
- Bottom Row:** A row of 5 parking spaces below the central grid.
- Left Side:** A vertical column of 5 parking spaces, with the top 3 labeled as **NO PARKING**.
- Right Side:** A vertical column of 5 parking spaces, with the bottom 3 labeled as **NO PARKING**.
- Top Boundary:** A row of 25 vertical lines, with the top 5 labeled as **NO PARKING**.
- Bottom Boundary:** A row of 25 vertical lines, with the bottom 5 labeled as **NO PARKING**.
- Right Boundary:** A vertical column of 25 vertical lines, with the bottom 3 labeled as **NO PARKING**.

Arrows point to the **NO PARKING** areas on the left and right sides of the diagram.

JAK
JAB
HAL

Scale: 1:300

0 25 50

Scale in Feet

AREAS OF PARKING GARAGE FLOORS

GROUND 46,860
SECOND 46,860
THIRD 46,860
TOP 39,164
TOTAL 179,744 sq ft

MAINTENANCE

- SWEEP, POWERWASH



PAVEMENT MAINTENANCE 2026

PLANNING,
DESIGN & CONSTRUCTION
MONTANA STATE UNIVERSITY
BOZEMAN, MONTANA
PHONE: 406.994.7301 FAX: 406.994.5665

DRAWN BY Z58D319

PPA 25-1340


**SHEET
TITLE**

**PARKING
GARAGE**

**SHEET
PL10**

UPS

DATE
1/20/2026

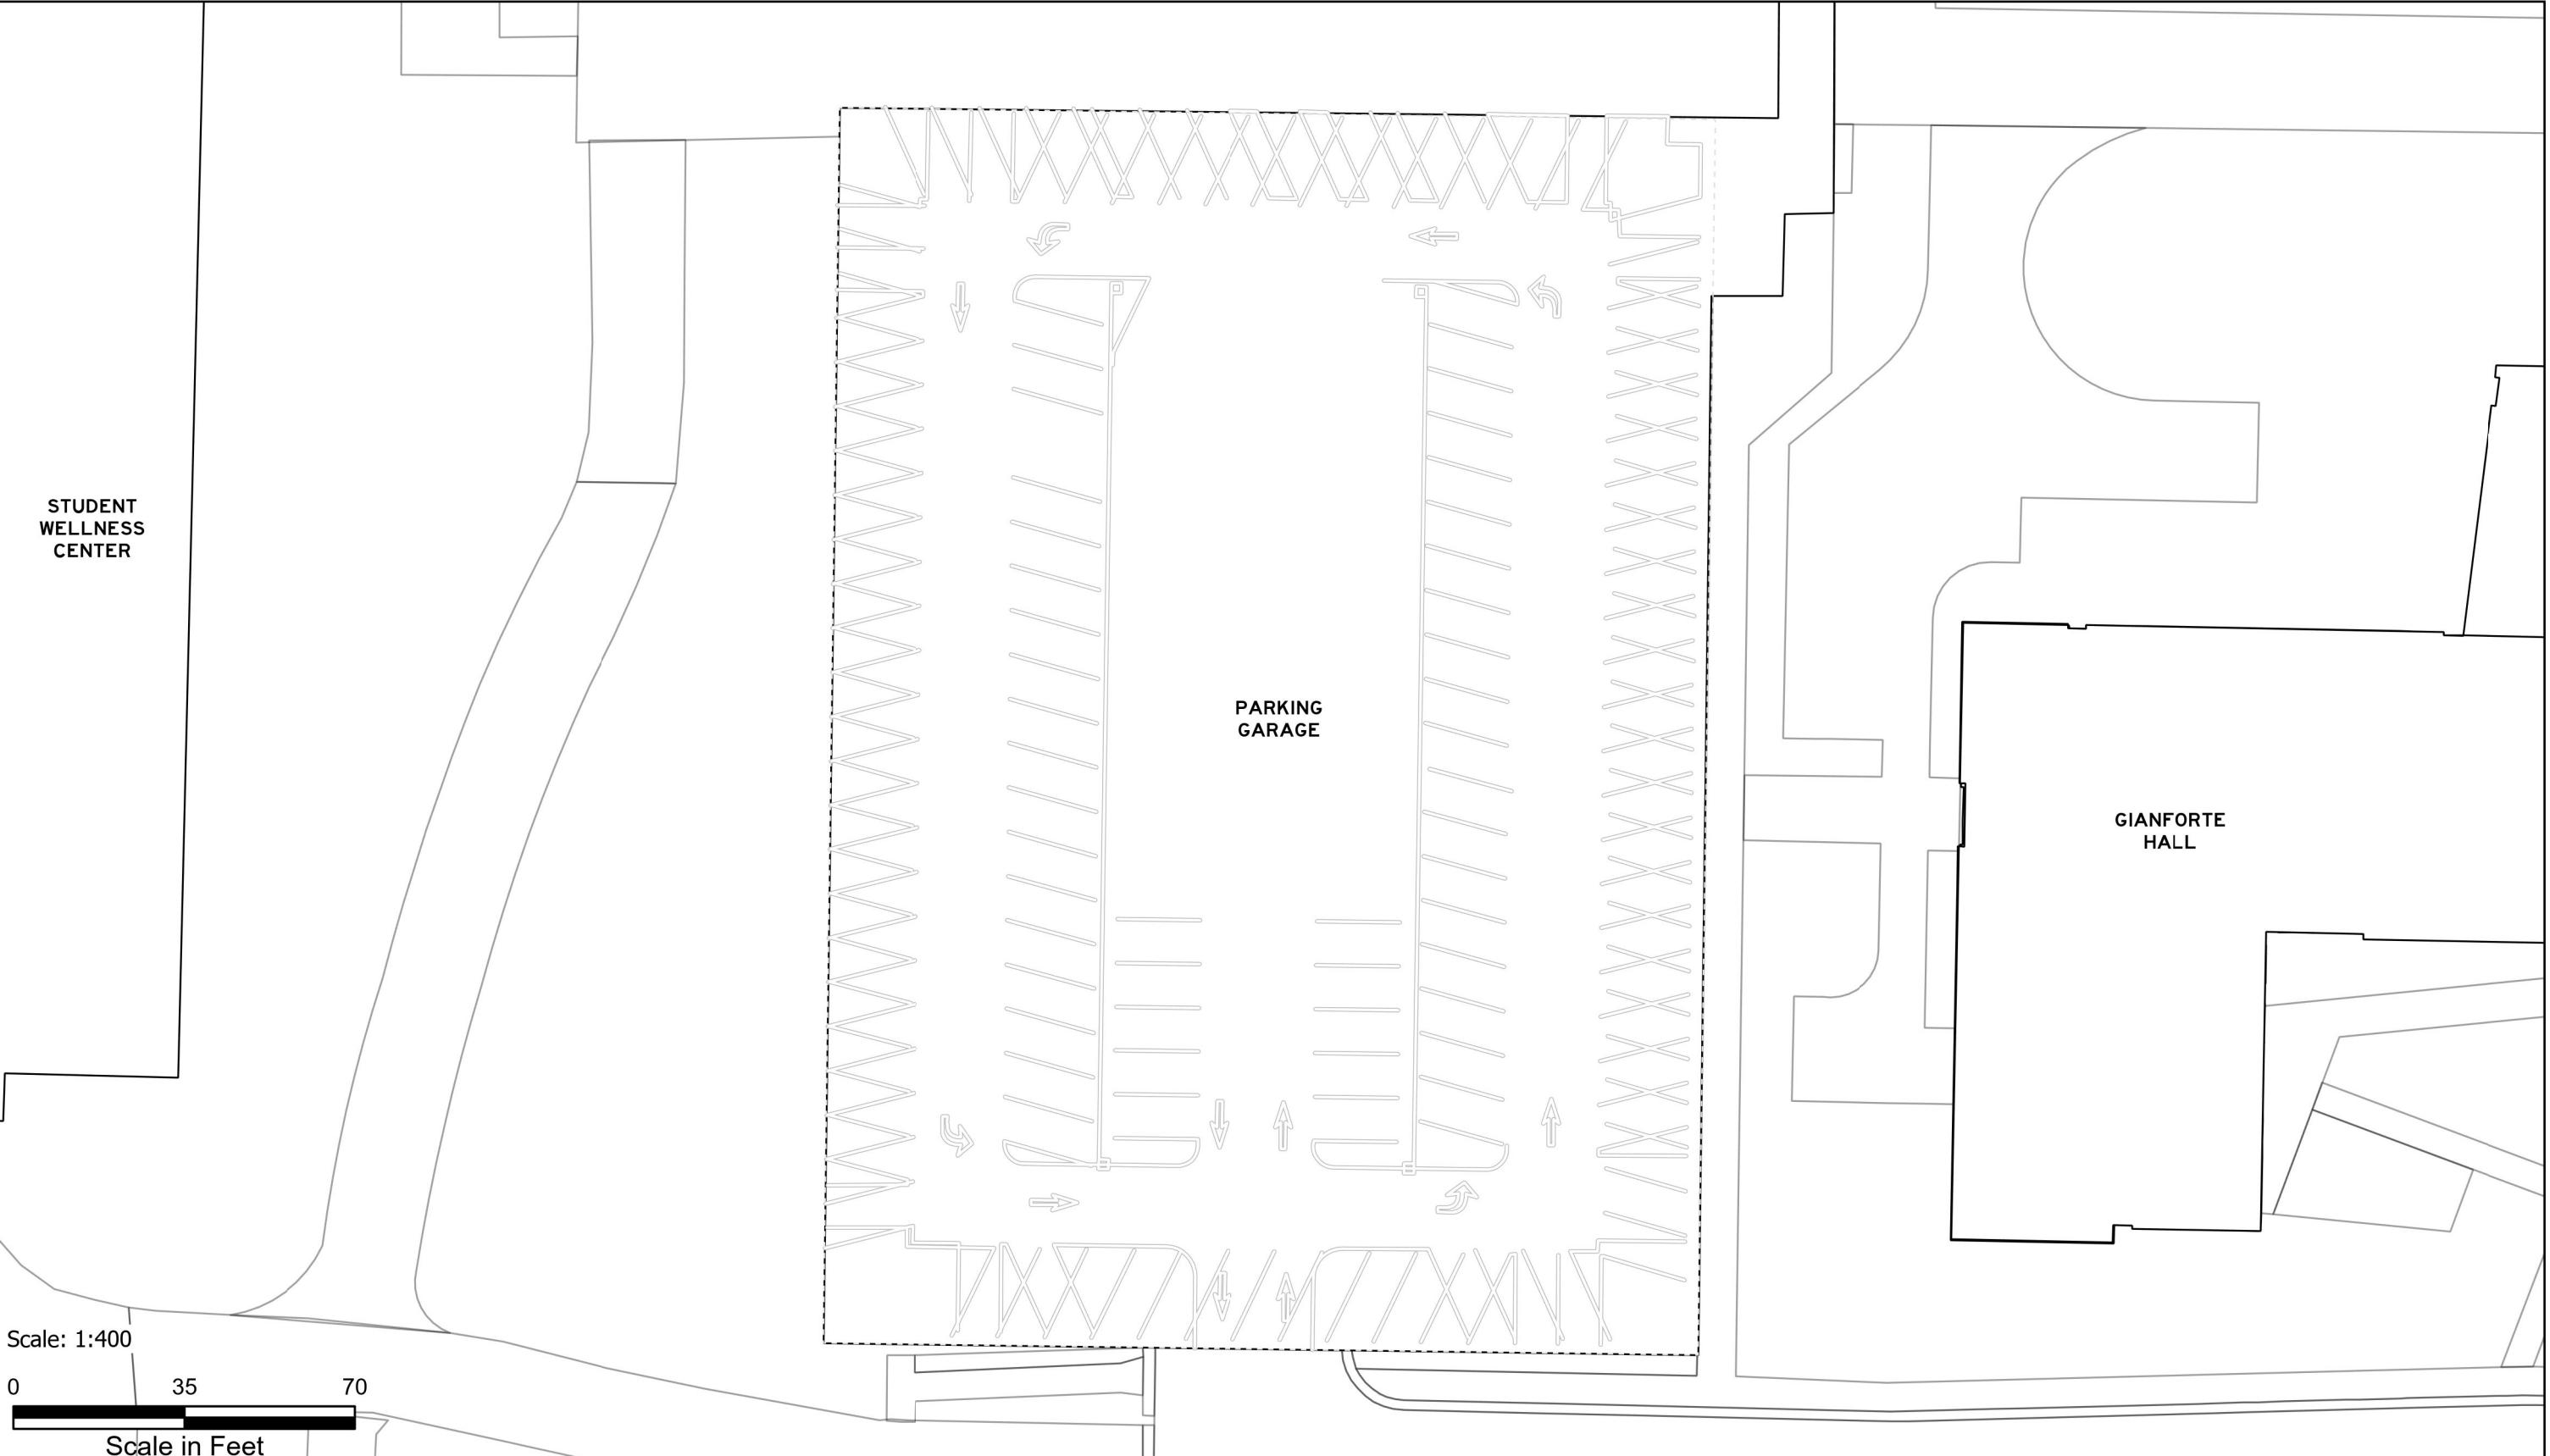

ASPHALT AND PAINT QUANTITIES

- ASPHALT AREA = 22,848 SQ FT

CURB PAINTING

- YELLOW = 350 LINEAR FEET
- RED = 0 LINEAR FEET

STRIPING & HATCH AREAS

- 4" YELLOW LATEX = 729 LINEAR FEET
- 4" WHITE LATEX = 623 LINEAR FEET
- 8" WHITE LATEX = 0 LINEAR FEET
- 24" WHITE LATEX = 39 LINEAR FEET
- 24" YELLOW LATEX = 72 LINEAR FEET


MARKING QUANTITIES

BIKE LANE 5

CROSSWALK 2

MAINTENANCE

- SWEEP, RESTRIPE

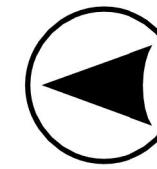

PAVEMENT MAINTENANCE 2026

PLANNING,
DESIGN & CONSTRUCTION

MONTANA STATE UNIVERSITY
BOZEMAN, MONTANA

PHONE: 406.994.7301 FAX: 406.994.5665

DRAWN BY Z58D319

PPA 25-1340


**SHEET
TITLE**

11TH AVE

**SHEET
PL11A**

UFM

**DATE
1/20/2026**

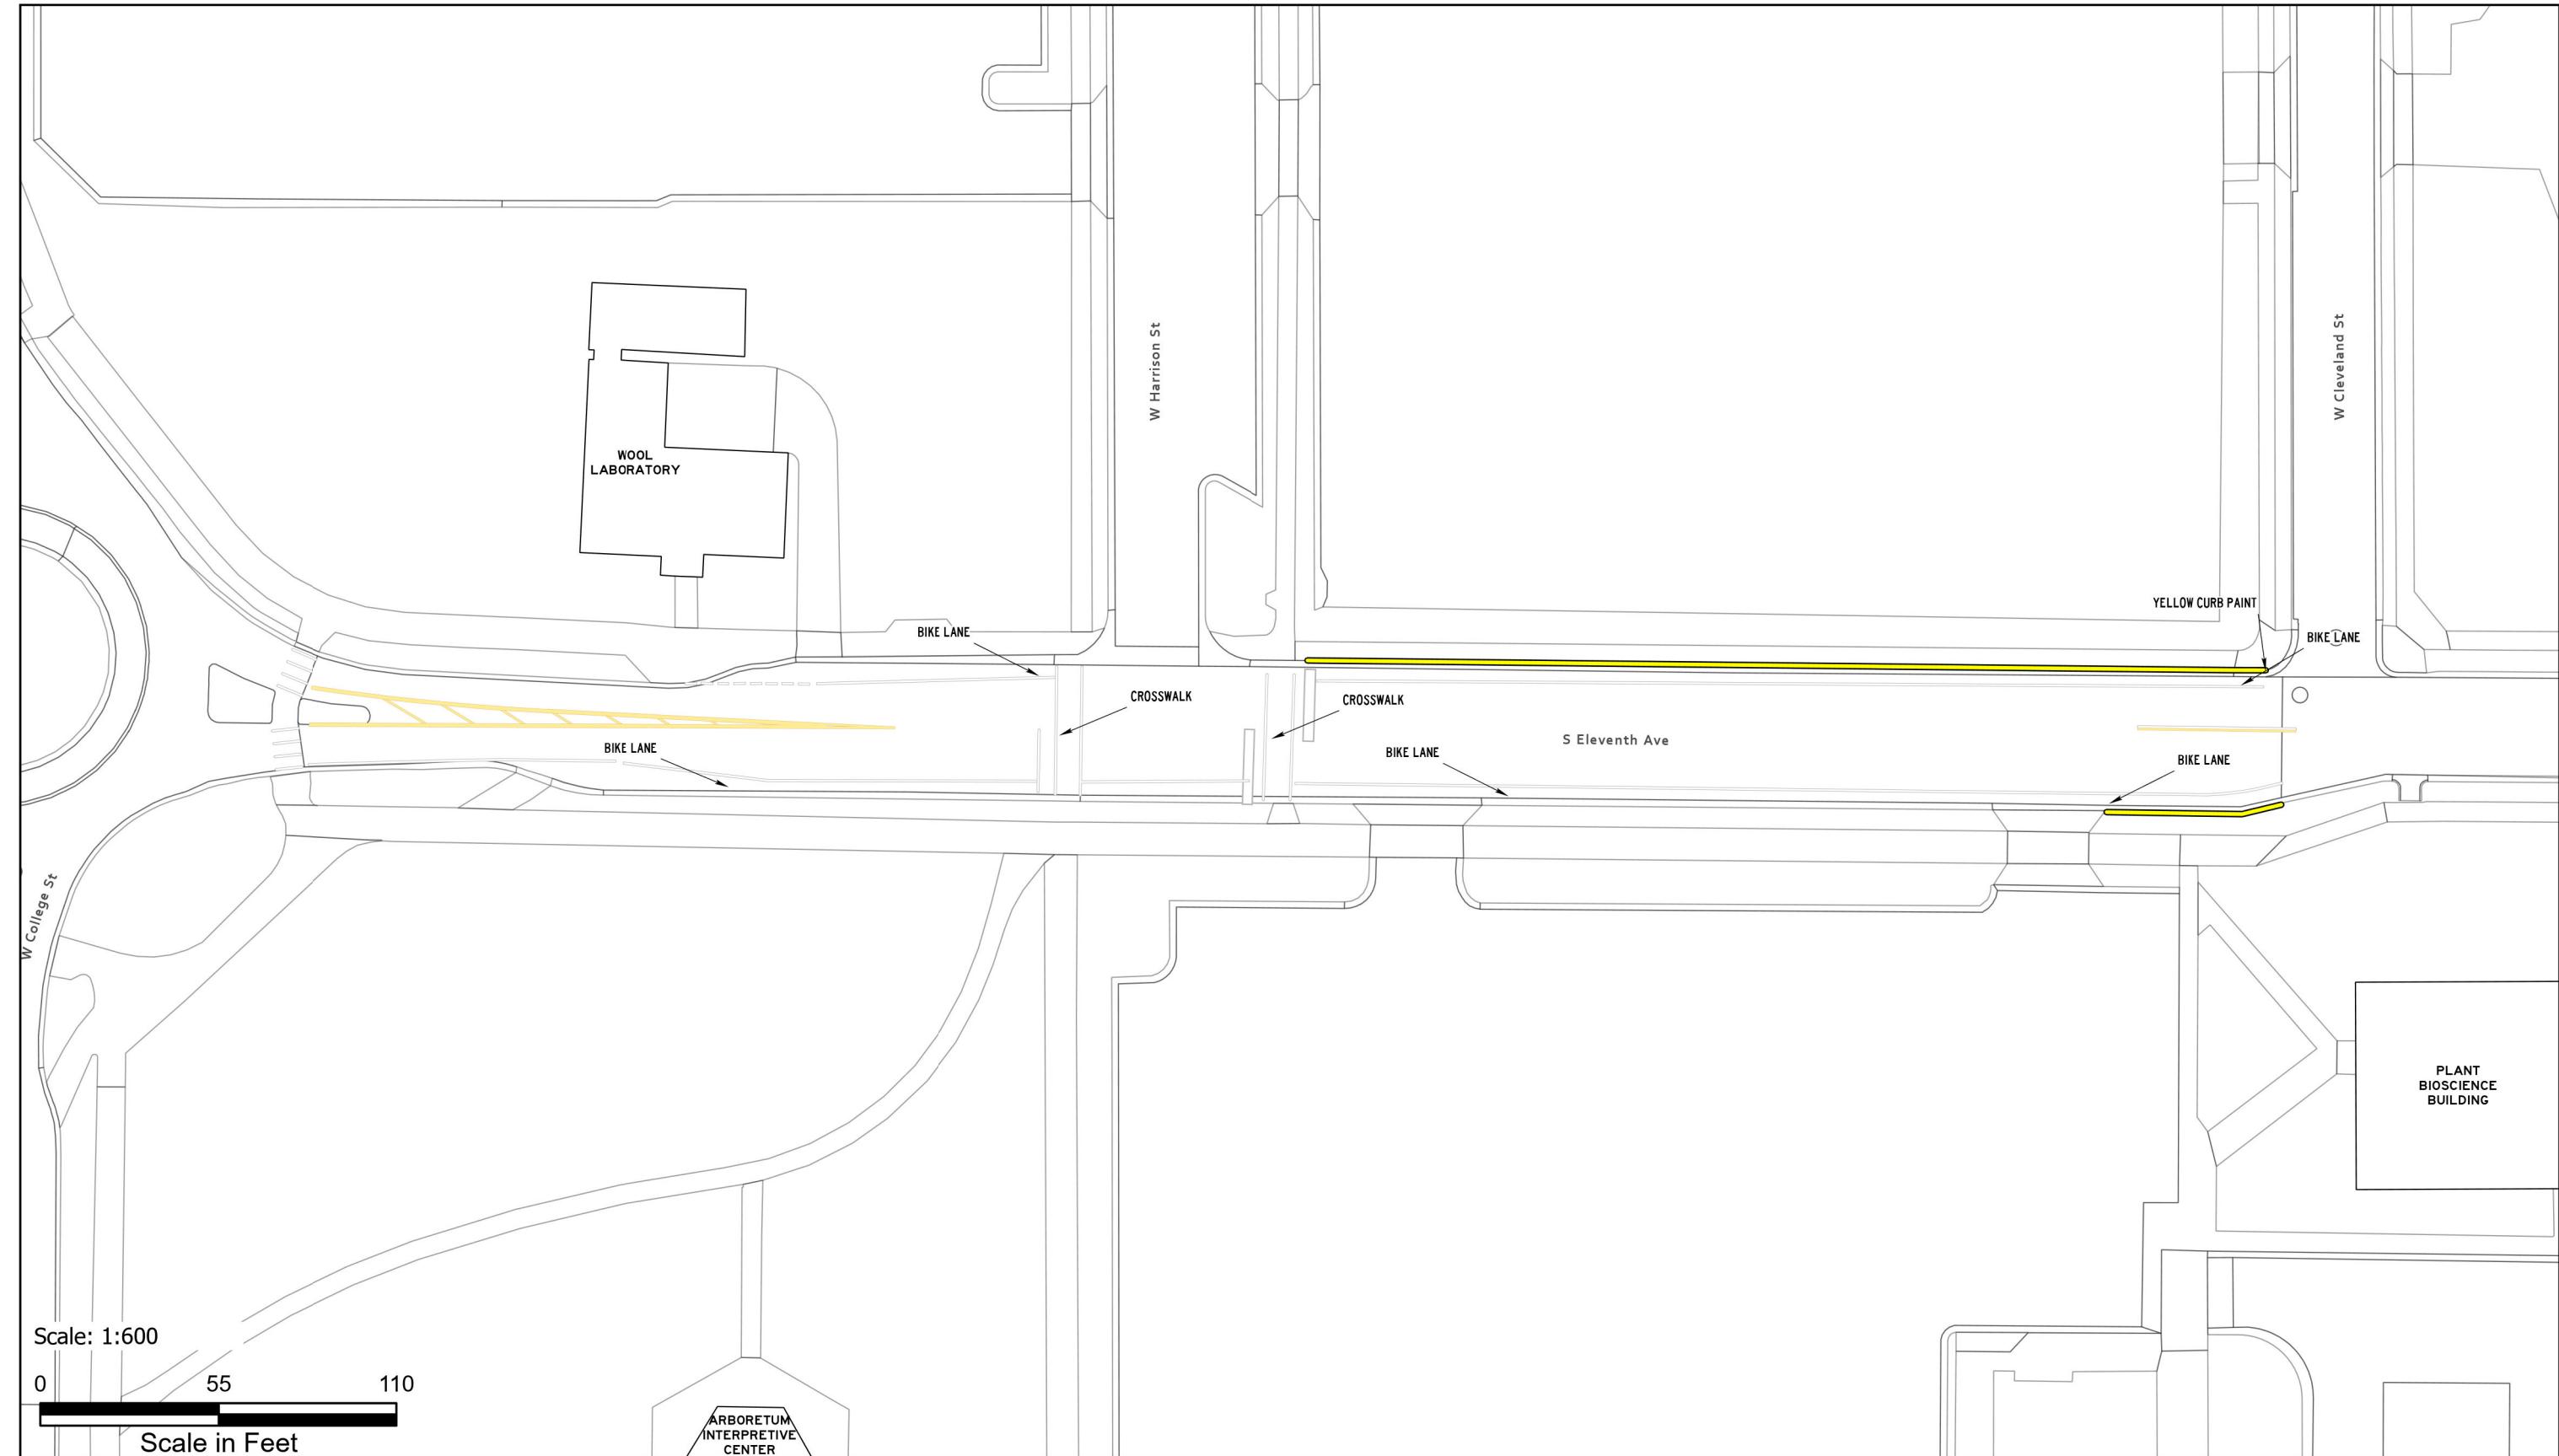

ASPHALT AND PAINT QUANTITIES

- ASPHALT AREA = 22,848 SQ FT

CURB PAINTING

- YELLOW = 1,135 LINEAR FEET
- RED = 0 LINEAR FEET

STRIPING & HATCH AREAS

- 4" YELLOW LATEX = 99 LINEAR FEET
- 4" WHITE LATEX = 1,166 LINEAR FEET
- 8" WHITE LATEX = 96 LINEAR FEET
- 24" WHITE LATEX = 176 LINEAR FEET
- 24" YELLOW LATEX = 0 LINEAR FEET


MARKING QUANTITIES

BIKE LANE 9

CROSSWALK 2

MAINTENANCE

- SWEEP, RESTRIPE

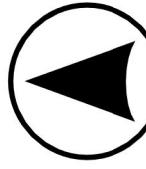

PAVEMENT MAINTENANCE 2026

PLANNING,
DESIGN & CONSTRUCTION

MONTANA STATE UNIVERSITY
BOZEMAN, MONTANA
PHONE: 406.994.7301 FAX: 406.994.5665

DRAWN BY Z58D319

PPA 25-1340


SHEET
TITLE

11TH AVE

SHEET
PL11B

UFM

DATE
1/20/2026

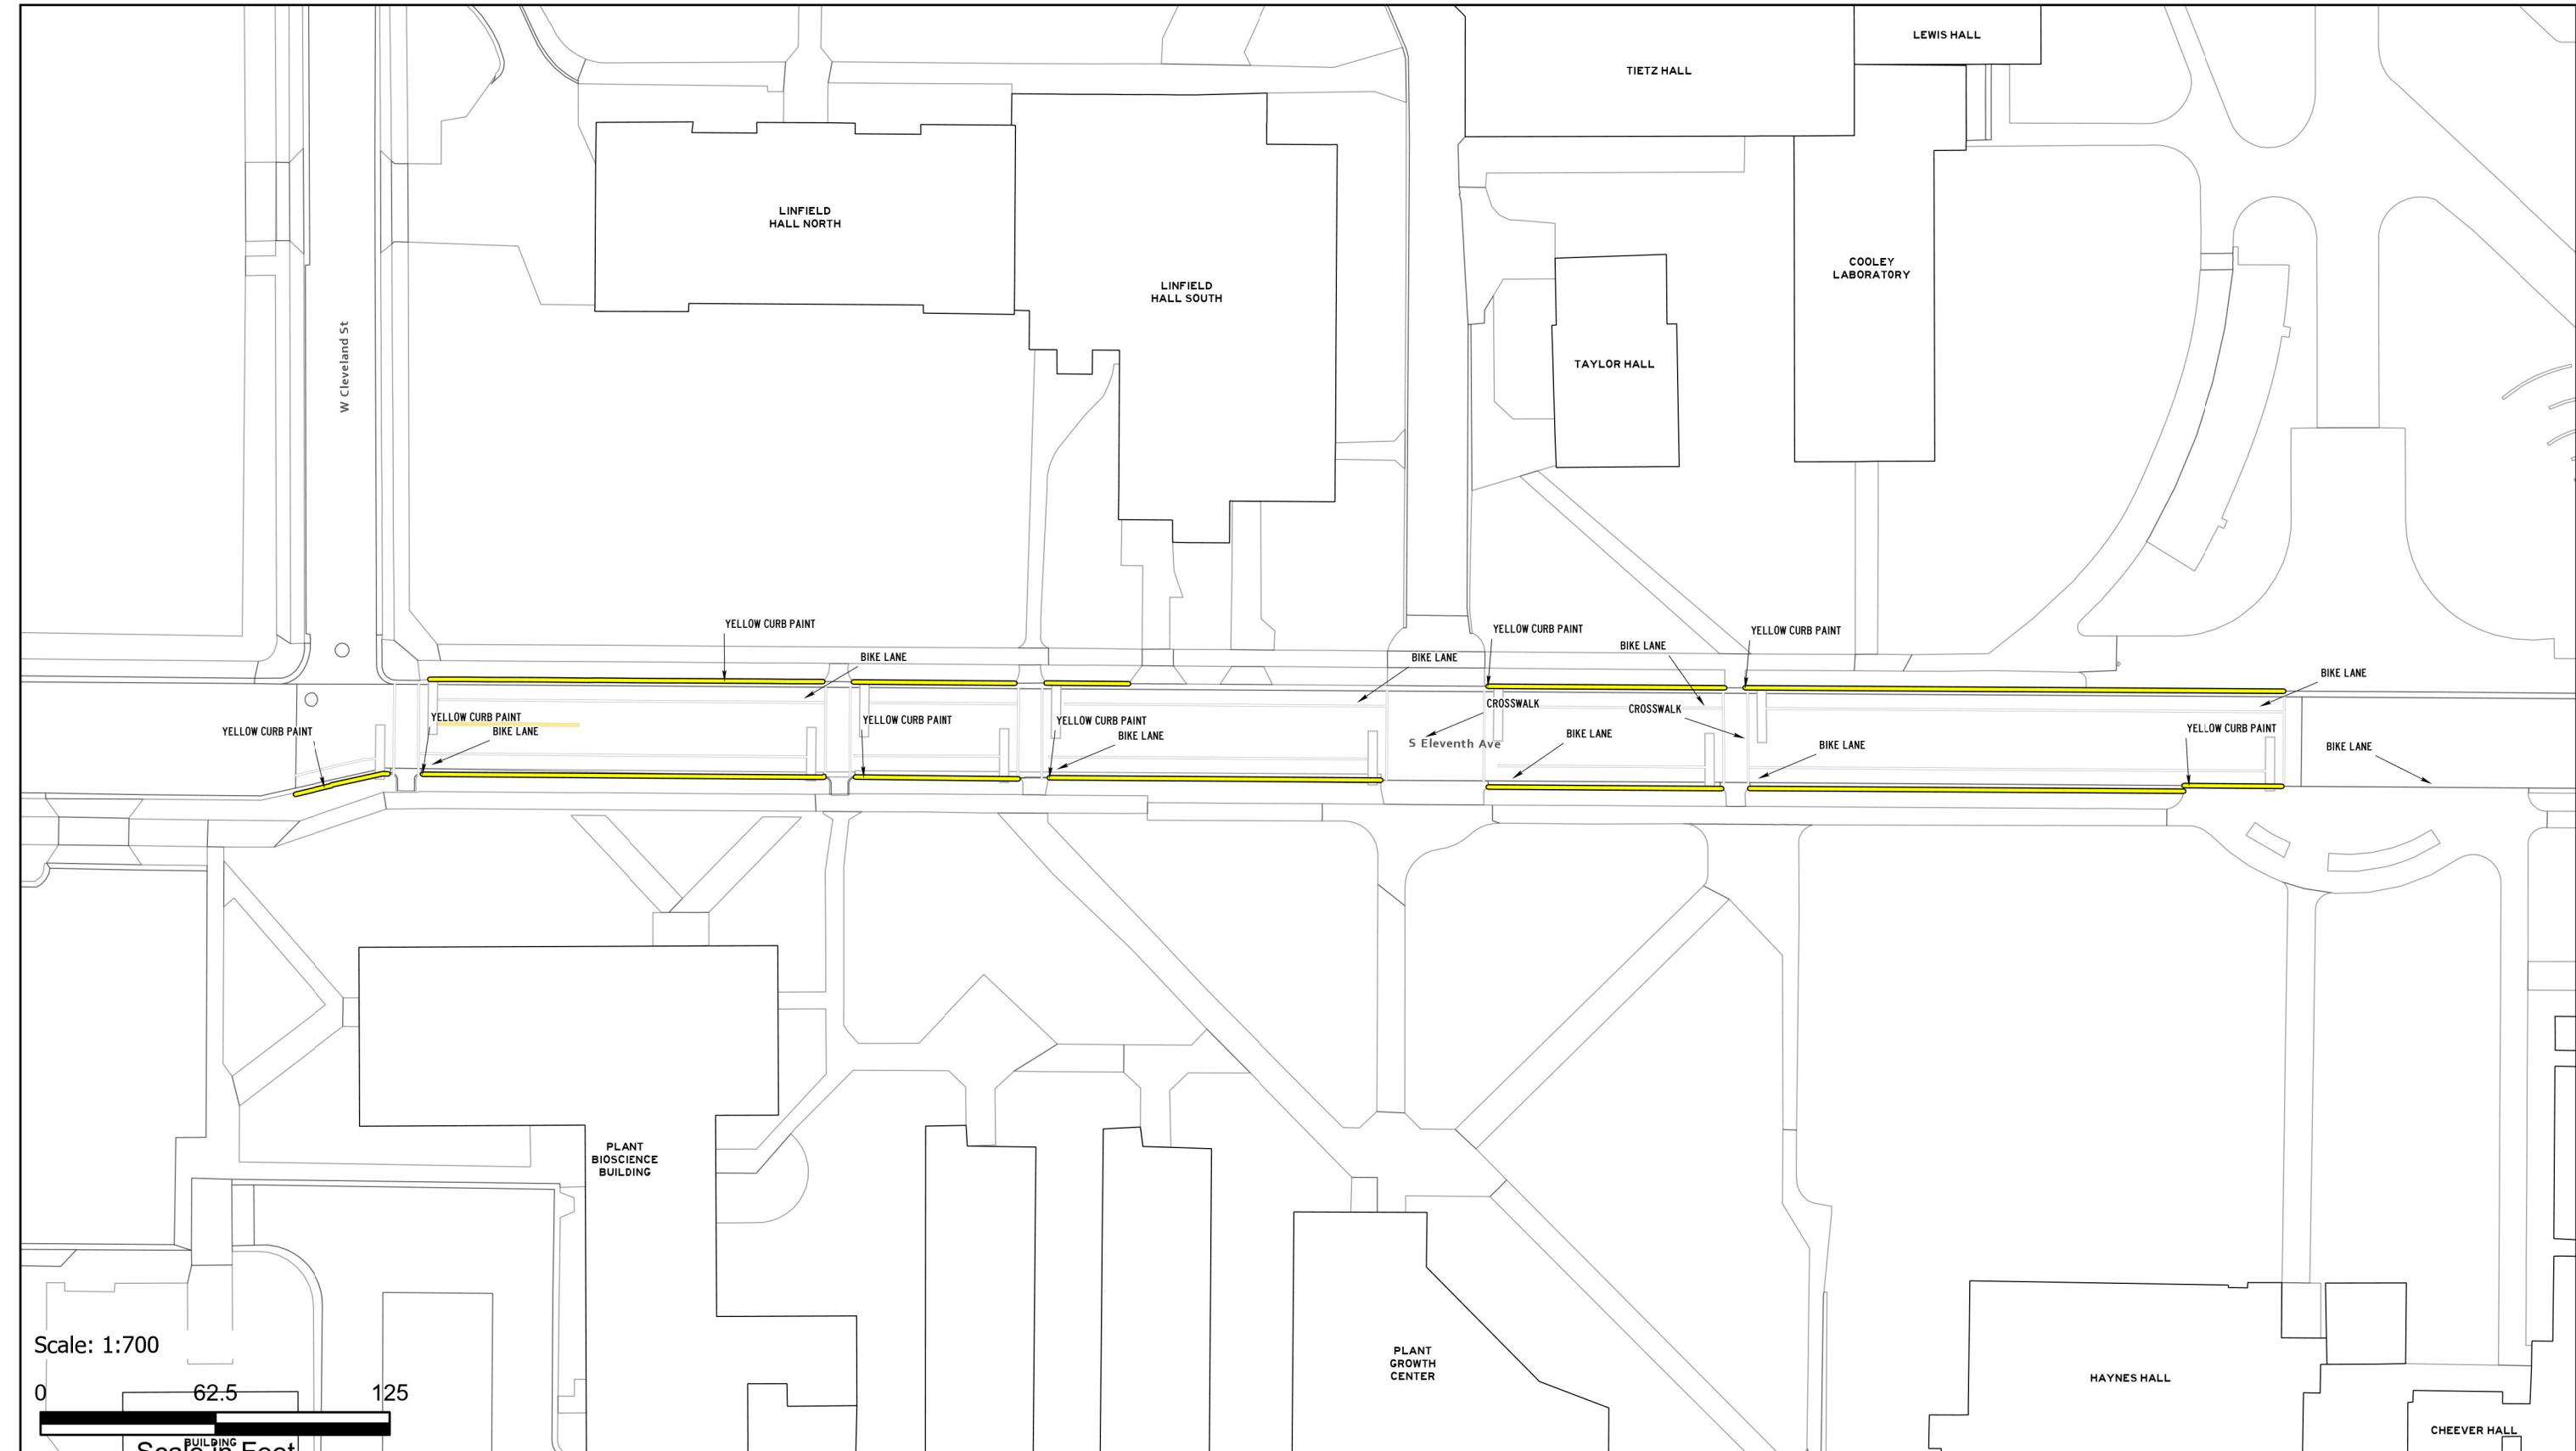

ASPHALT AND PAINT QUANTITIES

- ASPHALT AREA = 22,848 SQ FT

CURB PAINTING

- YELLOW = 1,116 LINEAR FEET
- RED = 0 LINEAR FEET

STRIPING & HATCH AREAS


- 4" YELLOW LATEX = 196 LINEAR FEET
- 4" WHITE LATEX = 1,167 LINEAR FEET
- 8" WHITE LATEX = 160 LINEAR FEET
- 24" WHITE LATEX = 80 LINEAR FEET
- 24" YELLOW LATEX = 0 LINEAR FEET

MARKING QUANTITIES

BIKE LANE 3

MAINTENANCE

- SWEEP, RESTRIPE

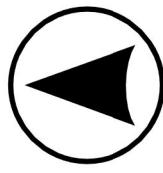

PAVEMENT MAINTENANCE 2026

PLANNING,
DESIGN & CONSTRUCTION

MONTANA STATE UNIVERSITY
BOZEMAN, MONTANA

PHONE: 406.994.7301 FAX: 406.994.5665

DRAWN BY Z58D319

PPA 25-1340


SHEET
TITLE

11TH AVE

SHEET
PL11C

UFM

DATE
1/20/2026

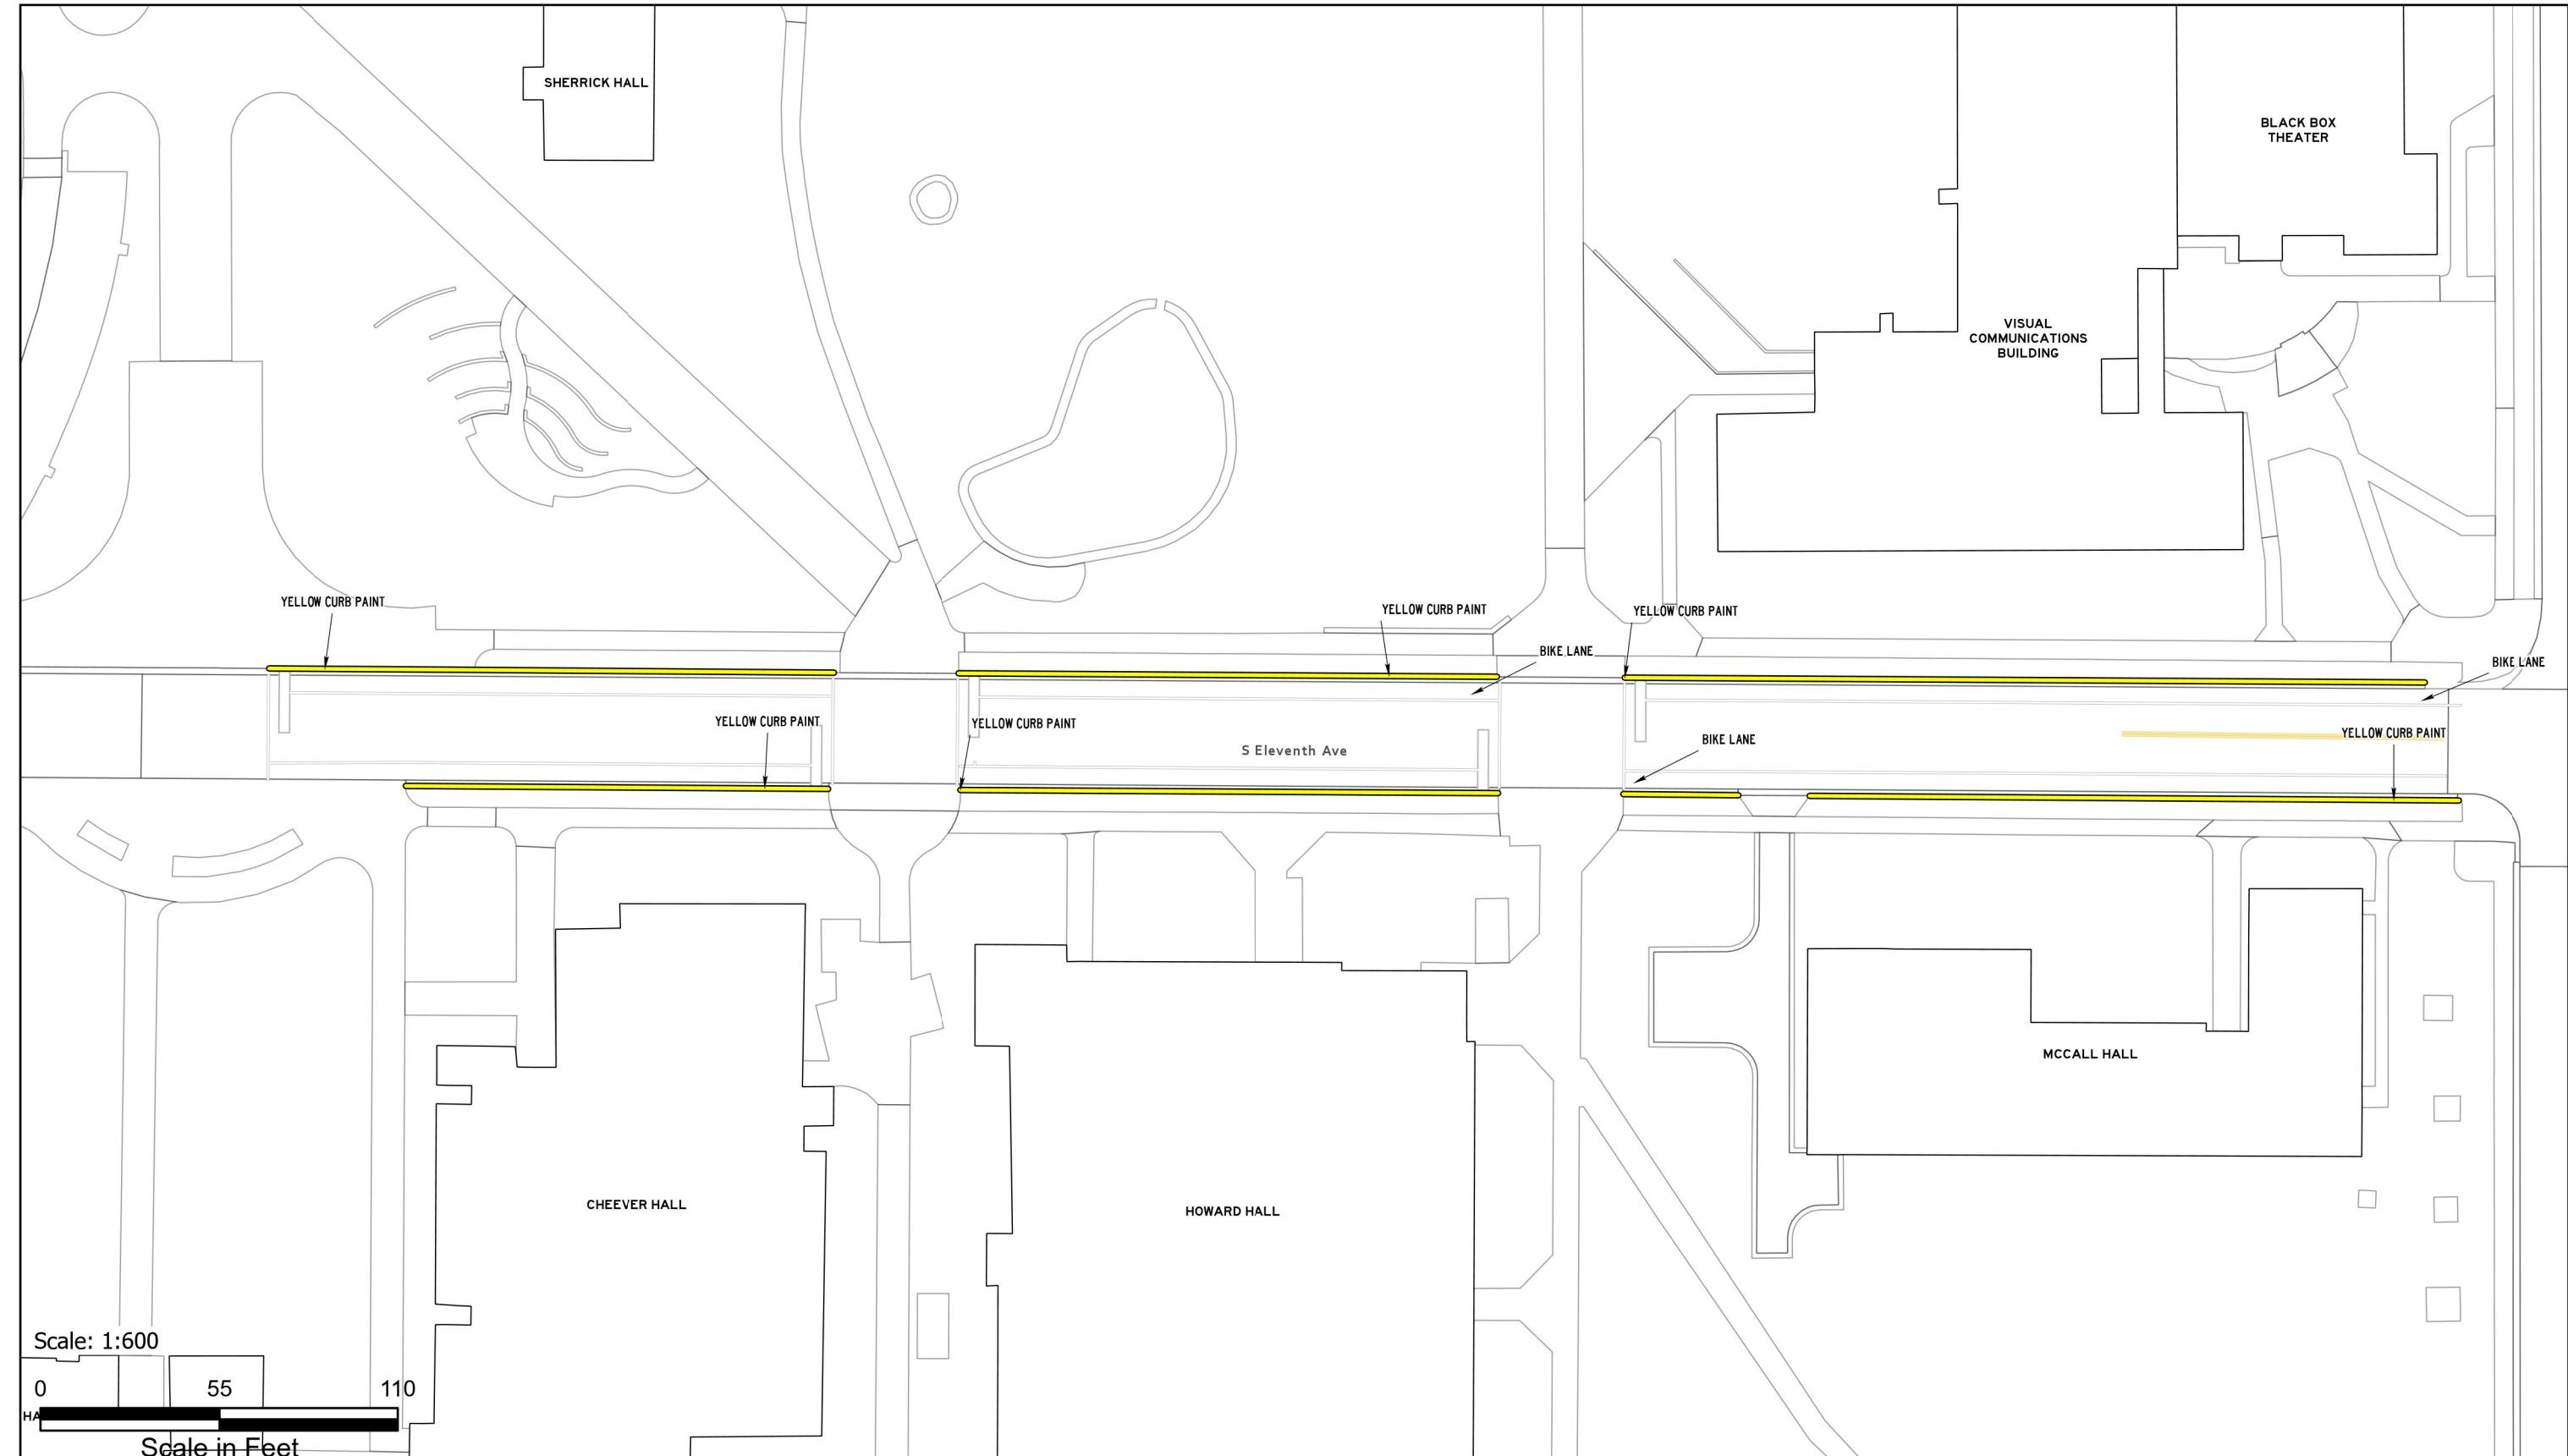

ASPHALT AND PAINT QUANTITIES

- ASPHALT AREA = 22,848 SQ FT

CURB PAINTING

- YELLOW = 0 LINEAR FEET
- RED = 0 LINEAR FEET

STRIPING & HATCH AREAS


- 4" YELLOW LATEX = 678 LINEAR FEET
- 4" WHITE LATEX = 200 LINEAR FEET
- 8" WHITE LATEX = 0 LINEAR FEET
- 24" WHITE LATEX = 53 LINEAR FEET
- 24" YELLOW LATEX = 0 LINEAR FEET

MARKING QUANTITIES

BIKE LANE 5 ONLY 1
COMBO LEFT ARROW 2 RIGHT ARROW 1
CROSSWALK 3

MAINTENANCE

- SWEEP, RESTRIPE

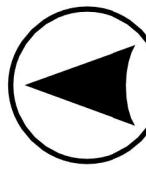

PAVEMENT MAINTENANCE 2026

PLANNING,
DESIGN & CONSTRUCTION
MONTANA STATE UNIVERSITY
BOZEMAN, MONTANA
PHONE: 406.994.7301 FAX: 406.994.5665

DRAWN BY Z58D319

PPA 25-1340


SHEET
TITLE

11TH AVE

SHEET
PL11D

UFM

DATE
1/20/2026

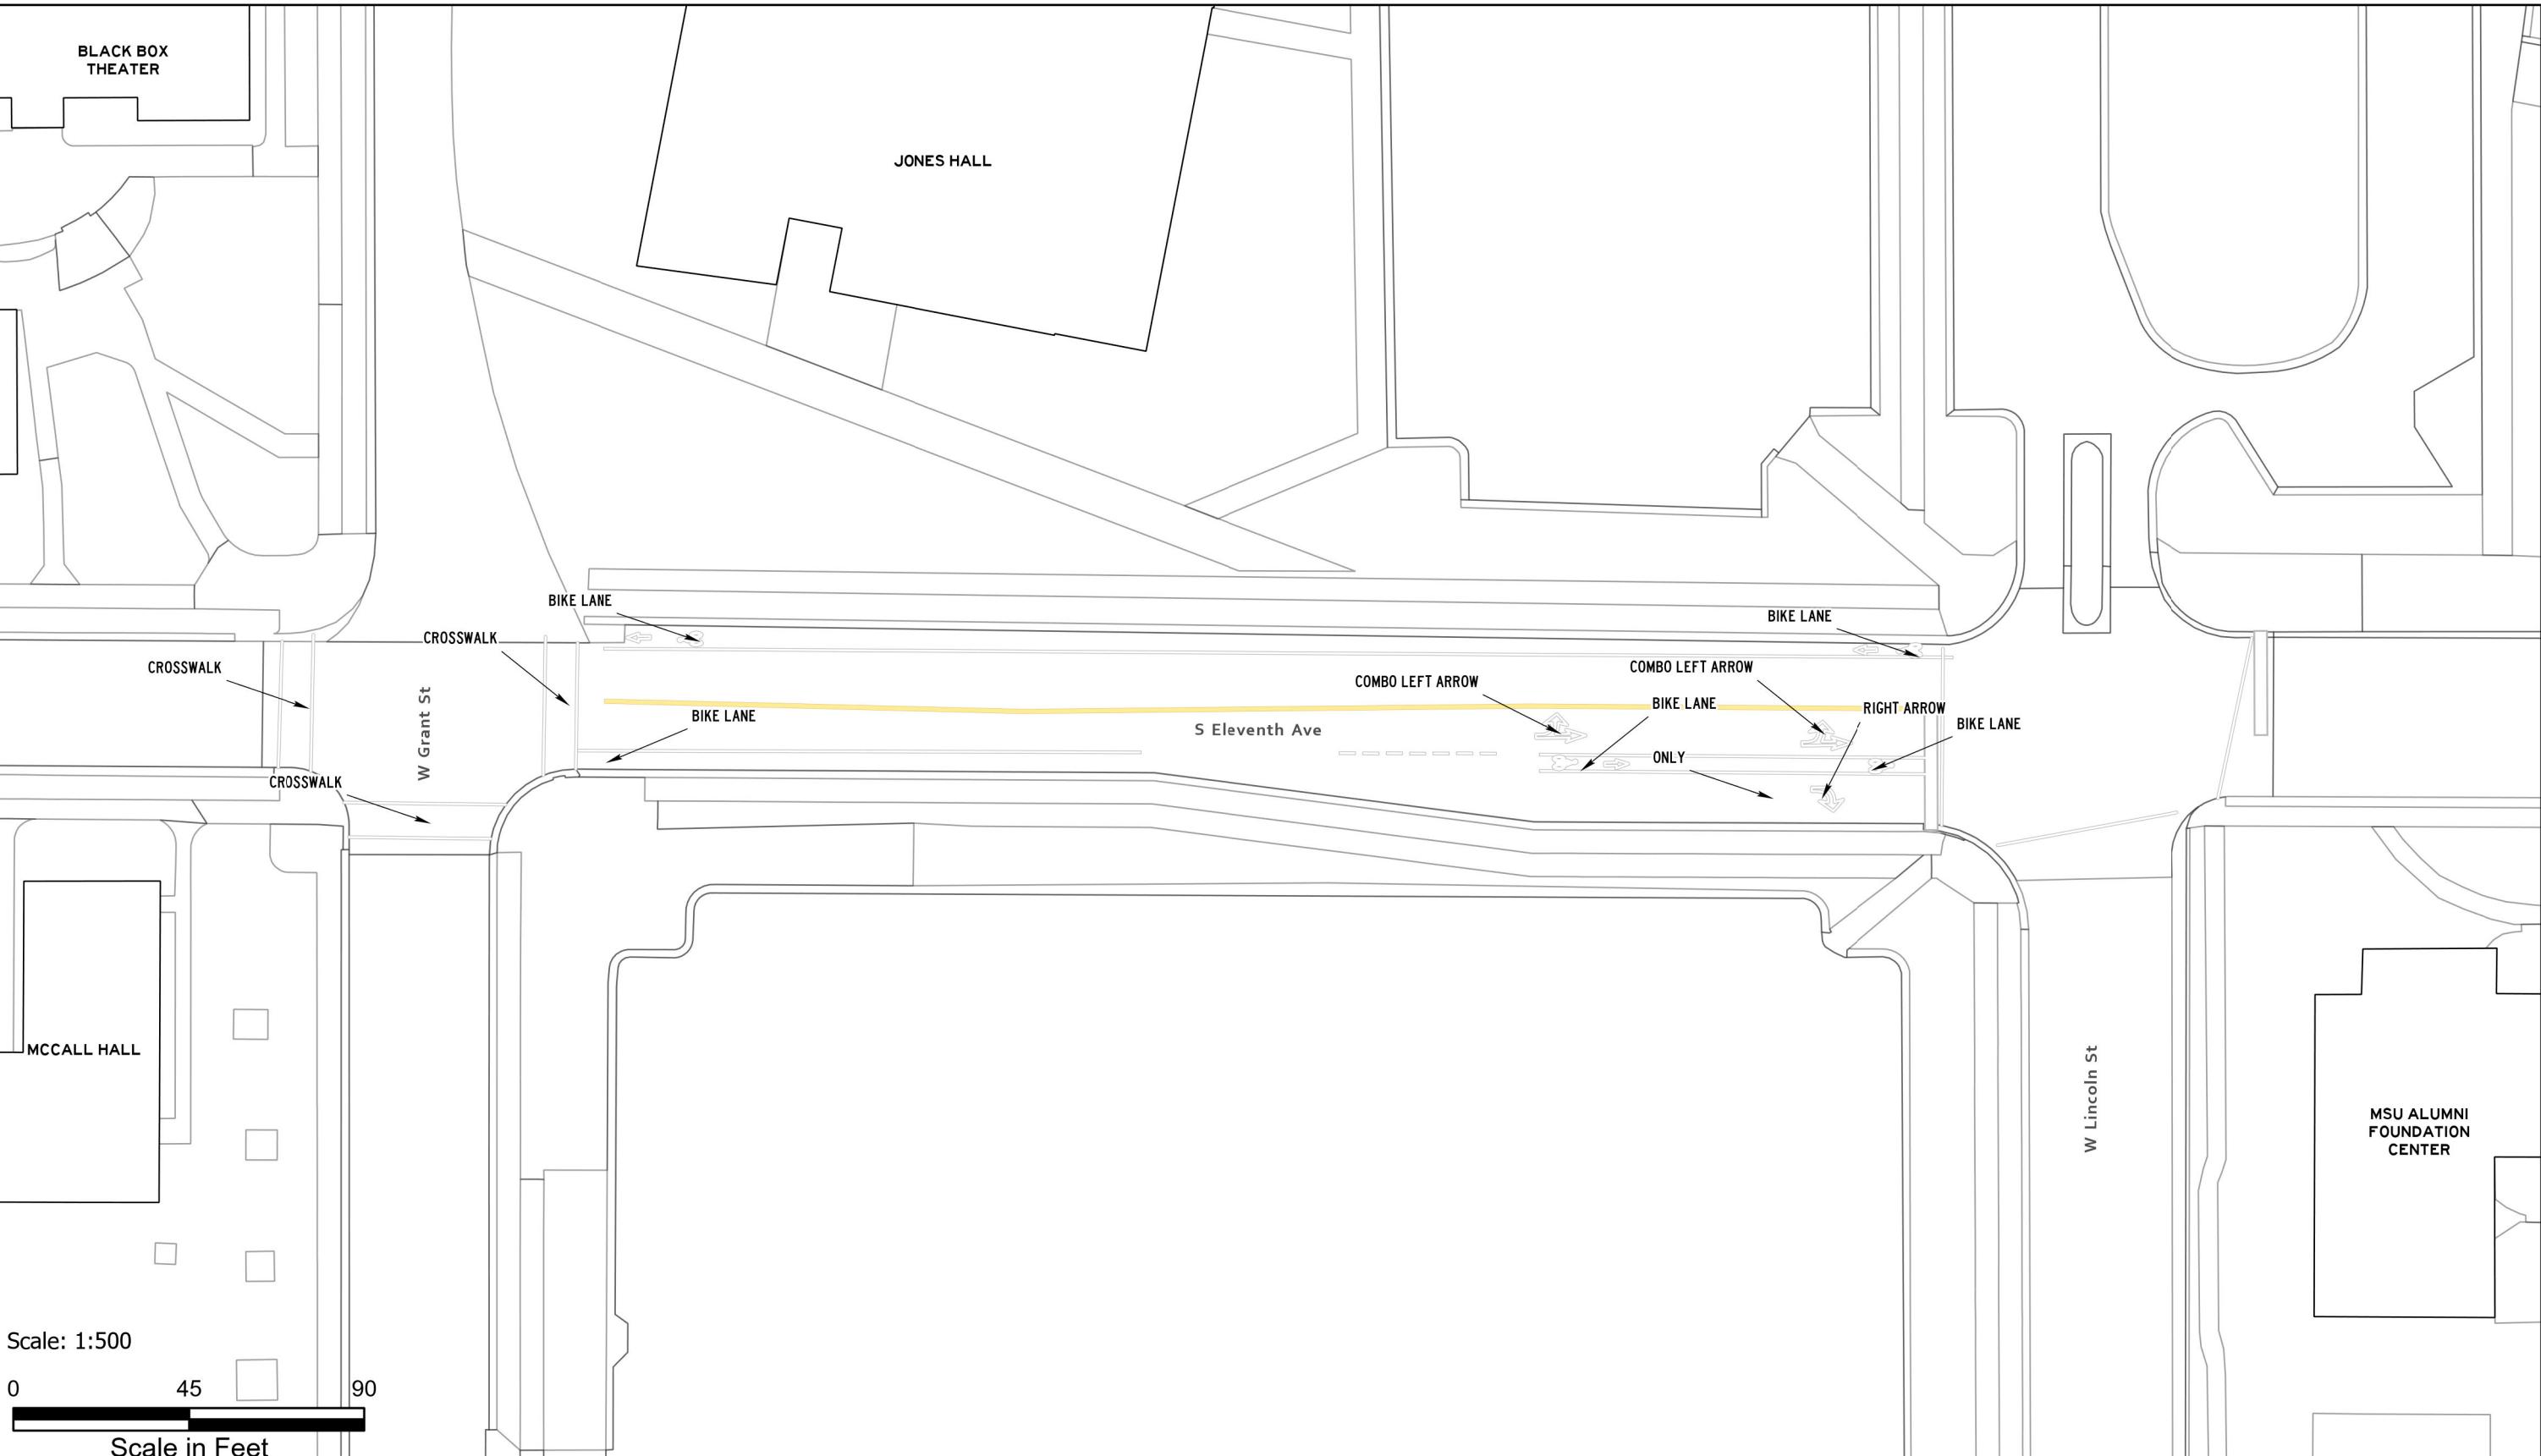

Scale: 1:500

0 45 90

Scale in Feet

ASPHALT AND PAINT QUANTITIES

- ASPHALT AREA = 19,905 SQ FT

CURB PAINTING

- YELLOW = 0 LINEAR FEET
- RED = 0 LINEAR FEET

STRIPING & HATCH AREAS

- 4" YELLOW LATEX = 1,172 LINEAR FEET
- 4" WHITE LATEX = 0 LINEAR FEET
- 8" WHITE LATEX = 0 LINEAR FEET
- 24" WHITE LATEX = 0 LINEAR FEET
- 24" YELLOW LATEX = 0 LINEAR FEET

MARKING QUANTITIES

NO PARKING 4

MAINTENANCE

- SWEEP, RESTRIPE



PAVEMENT MAINTENANCE 2026

PLANNING,
DESIGN & CONSTRUCTION
MONTANA STATE UNIVERSITY
BOZEMAN, MONTANA
PHONE: 406.994.7301 FAX: 406.994.5665

DRAWN BY Z58D319

PPA 25-1340


**SHEET
TITLE**

**5TH AVE
LOT**

**SHEET
PL12**

UPS

**DATE
1/20/2026**

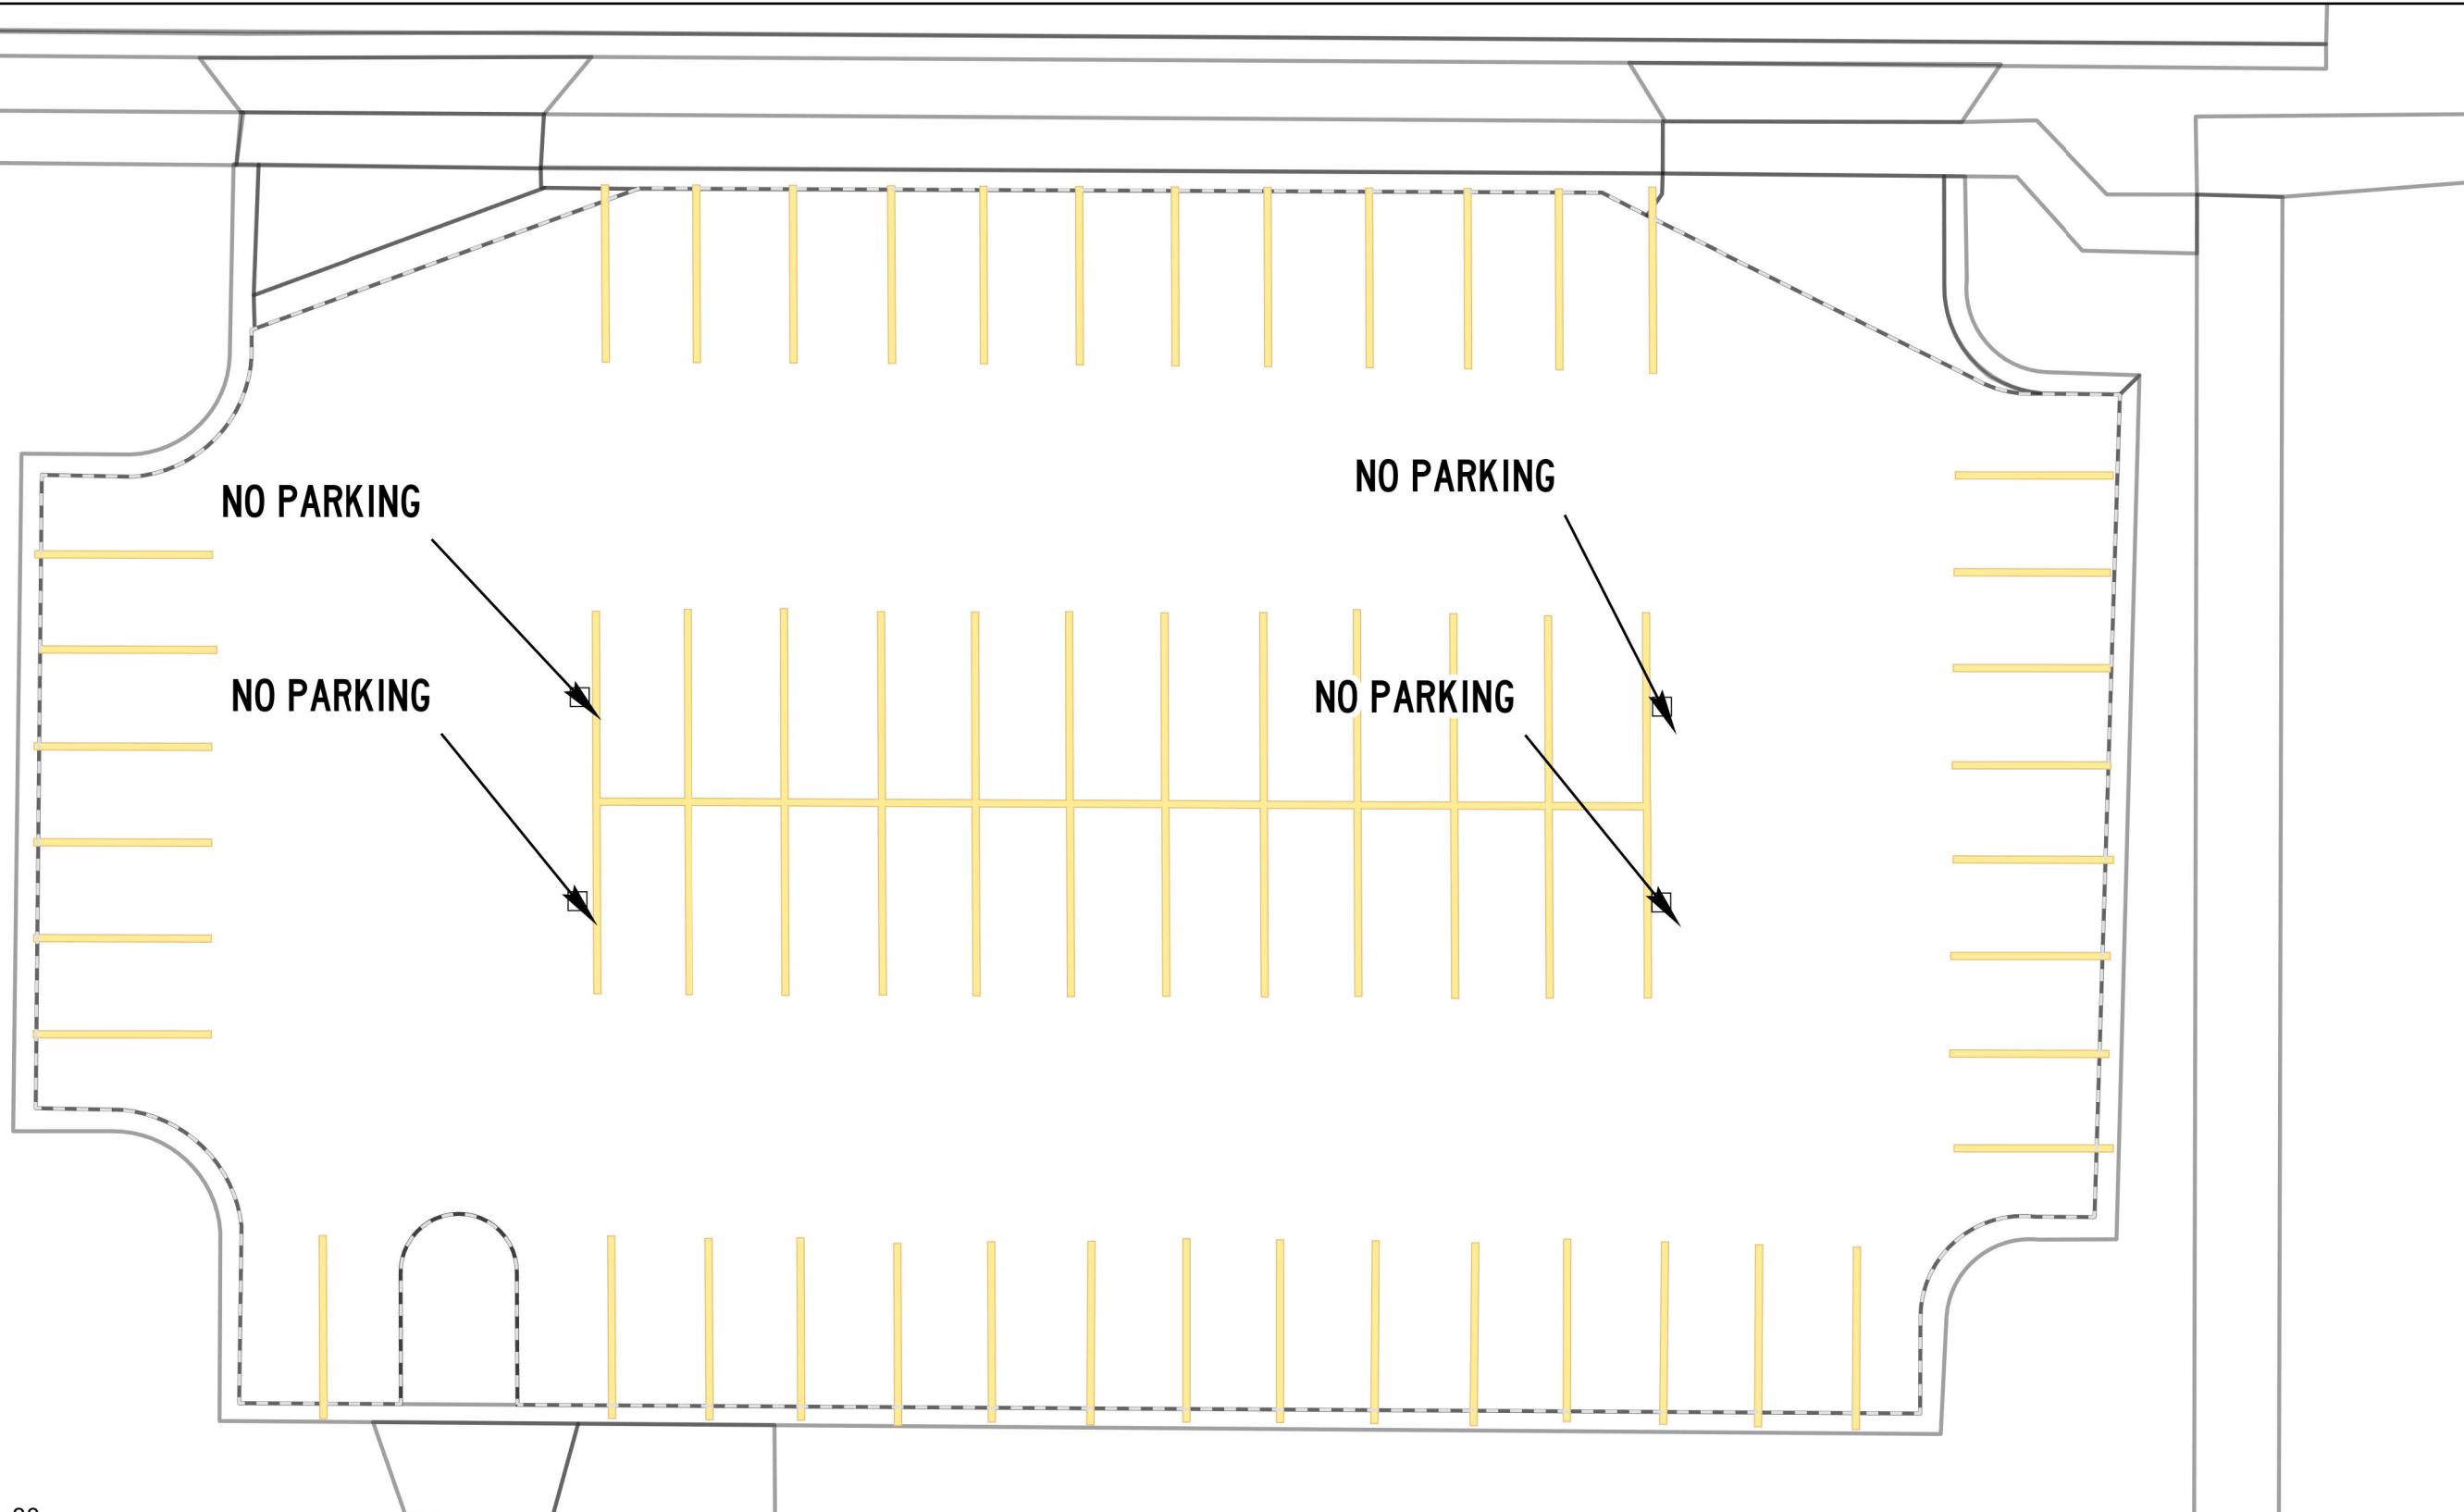

Scale: 1:200

0 15 30

Scale in Feet

ASPHALT AND PAINT QUANTITIES

- ASPHALT AREA = 73,664 SQ FT

CURB PAINTING

- YELLOW = 487 LINEAR FEET
- RED = 0 LINEAR FEET

STRIPING & HATCH AREAS

- 4" YELLOW LATEX = 4,259 LINEAR FEET
- 4" WHITE LATEX = 0 LINEAR FEET
- 8" WHITE LATEX = 0 LINEAR FEET
- 24" WHITE LATEX = 0 LINEAR FEET
- 24" YELLOW LATEX = 0 LINEAR FEET

MARKING QUANTITIES

ARROW	6	NO PARKING	16
LEFT ARROW	1	RIGHT ARROW	1

MAINTENANCE

- SWEEP, CRACK SEAL, RESTRIPE



PAVEMENT MAINTENANCE 2026


PLANNING,
DESIGN & CONSTRUCTION
MONTANA STATE UNIVERSITY
BOZEMAN, MONTANA
PHONE: 406.994.7301 FAX: 406.994.5665

DRAWN BY Z58D319

PPA 25-1340

SHEET
TITLEHUFFMAN
LOTSHEET
PL13

UPS

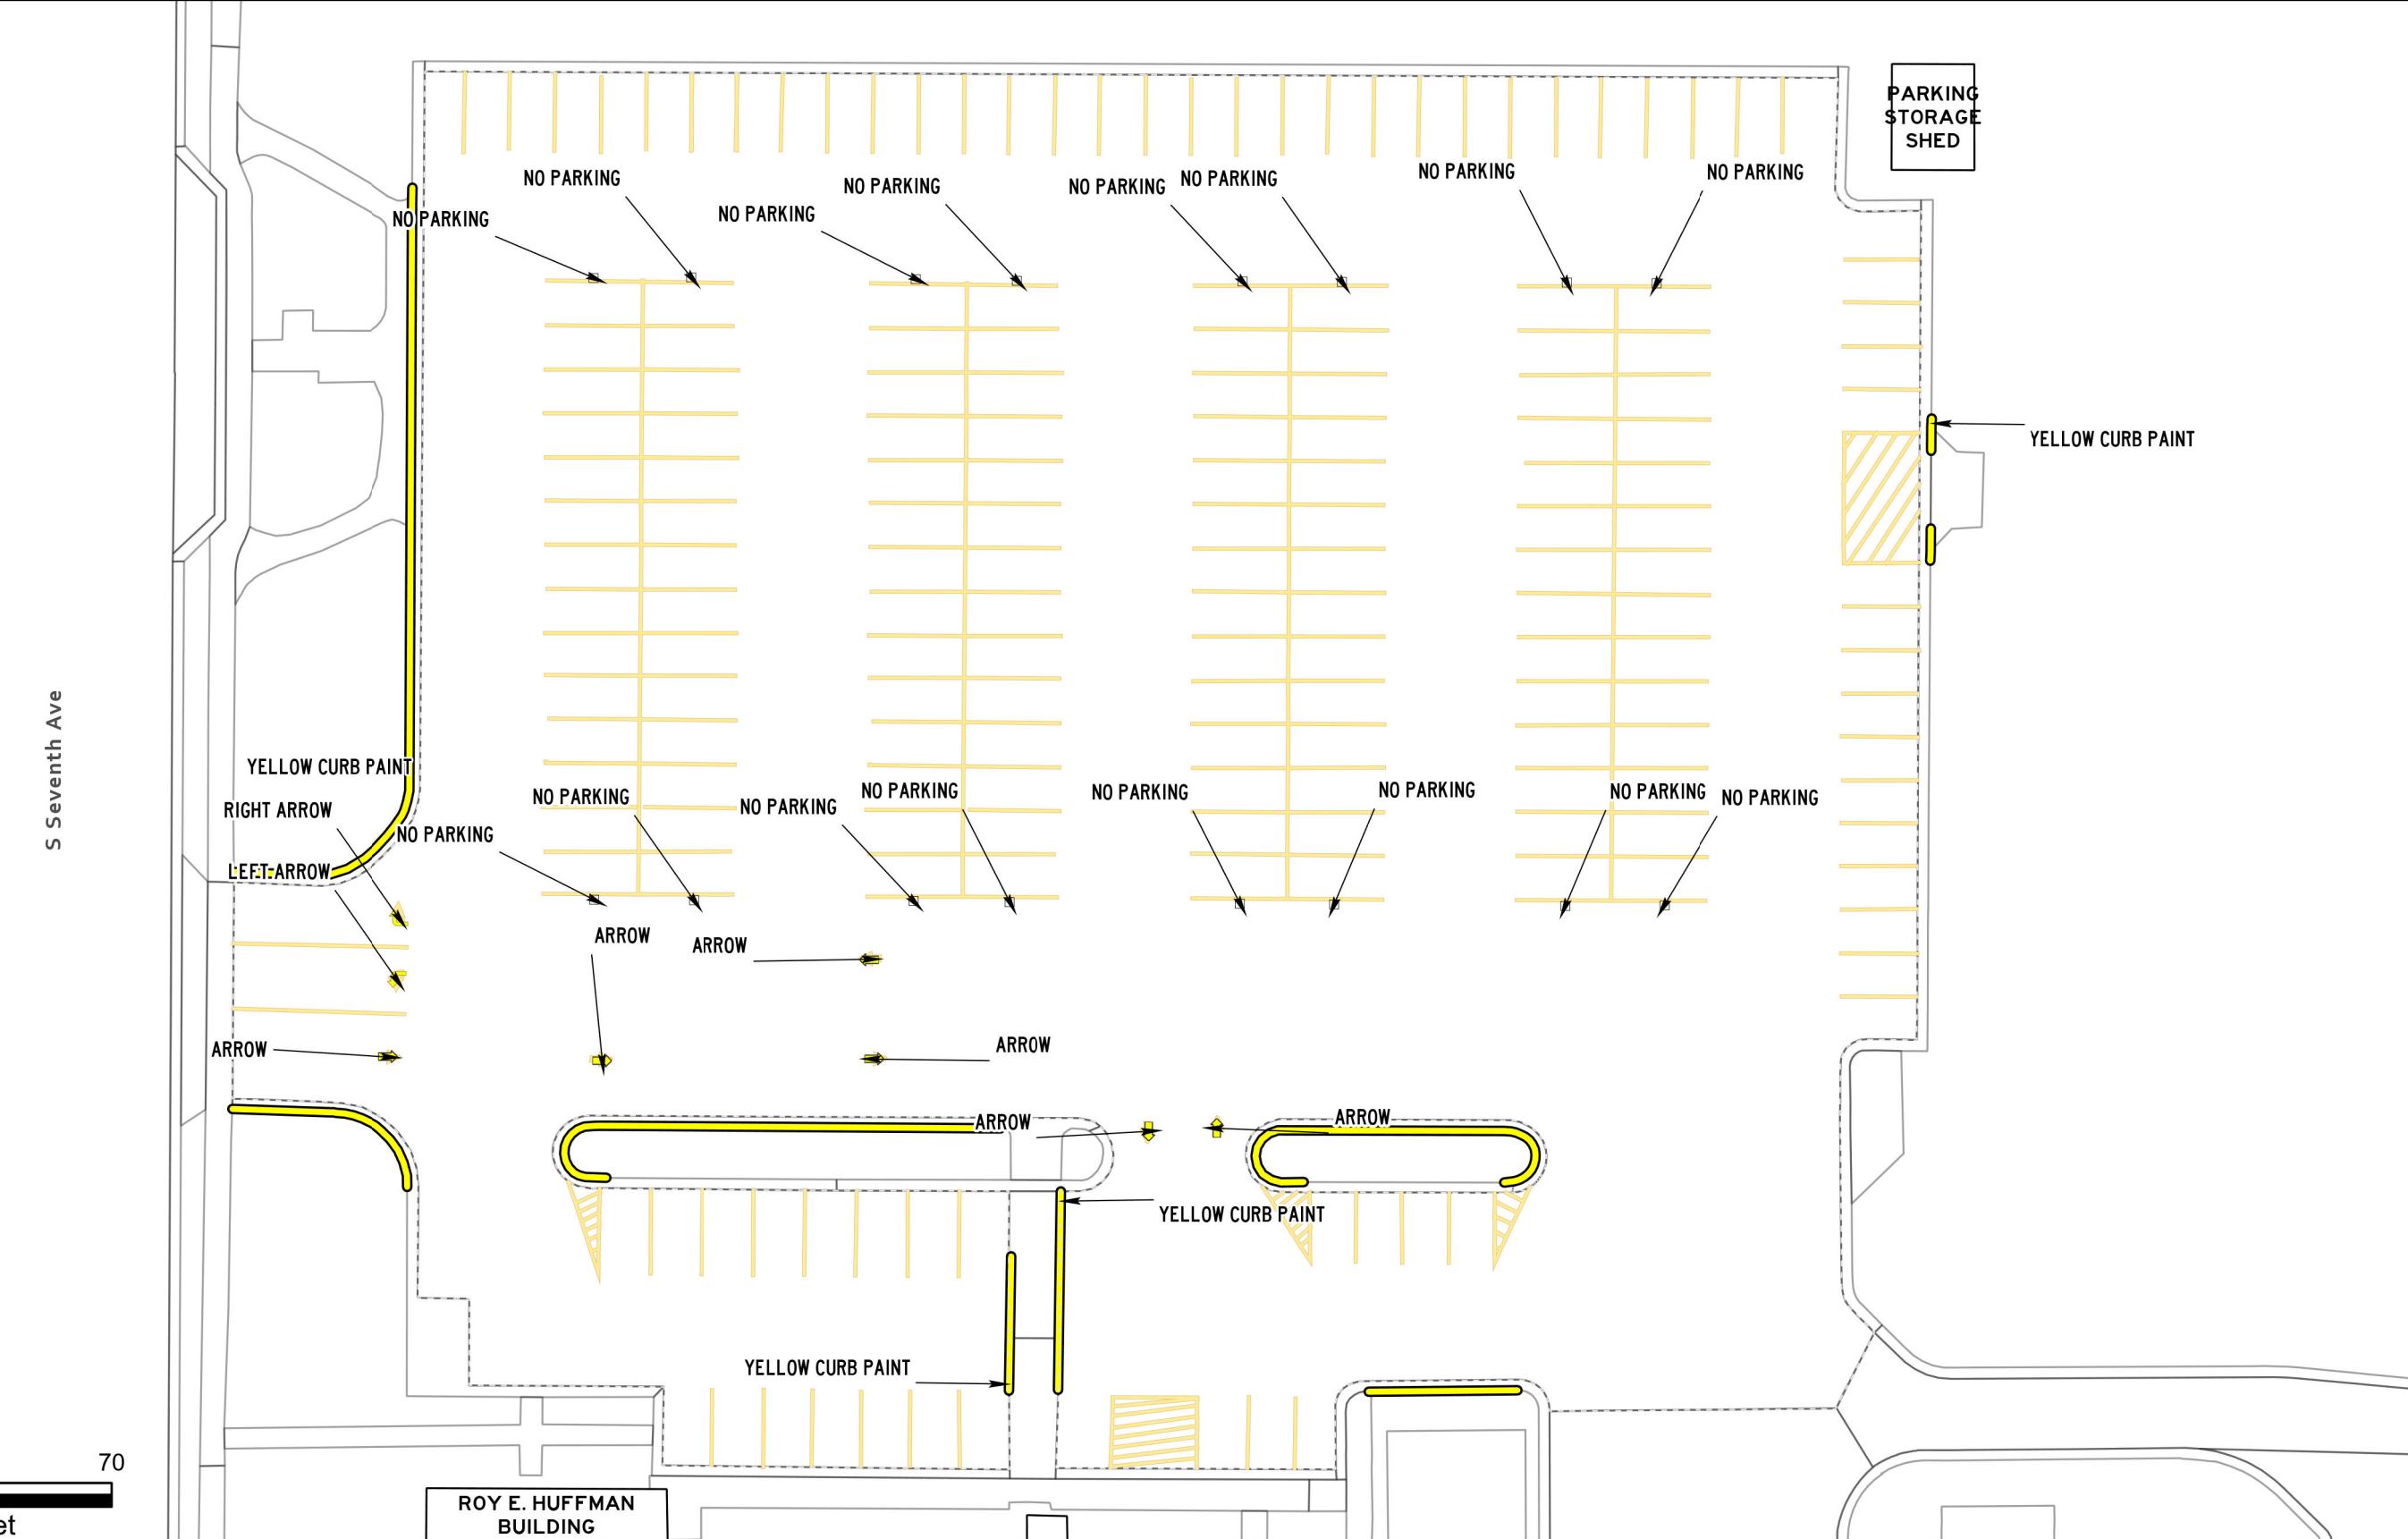DATE
1/20/2026

ASPHALT AND PAINT QUANTITIES

- ASPHALT AREA = 91,376 SQ FT

CURB PAINTING

- YELLOW = 199 LINEAR FEET
- RED = 139 LINEAR FEET

STRIPING & HATCH AREAS

- 4" YELLOW LATEX = 8,505 LINEAR FEET
- 4" WHITE LATEX = 0 LINEAR FEET
- 8" WHITE LATEX = 0 LINEAR FEET
- 24" WHITE LATEX = 0 LINEAR FEET
- 24" YELLOW LATEX = 0 LINEAR FEET

MARKING QUANTITIES

NO PARKING 8

STOP 4

MAINTENANCE

- SWEEP, CRACK SEAL, RESTRIPE



PAVEMENT MAINTENANCE 2026

PLANNING,
DESIGN & CONSTRUCTION
MONTANA STATE UNIVERSITY
BOZEMAN, MONTANA
PHONE: 406.994.7301 FAX: 406.994.5665

DRAWN BY Z58D319

PPA 25-1340


SHEET TITLE

FILEDHOUSE
LOT BAY A

SHEET
PL15A

UPS

DATE
1/20/2026

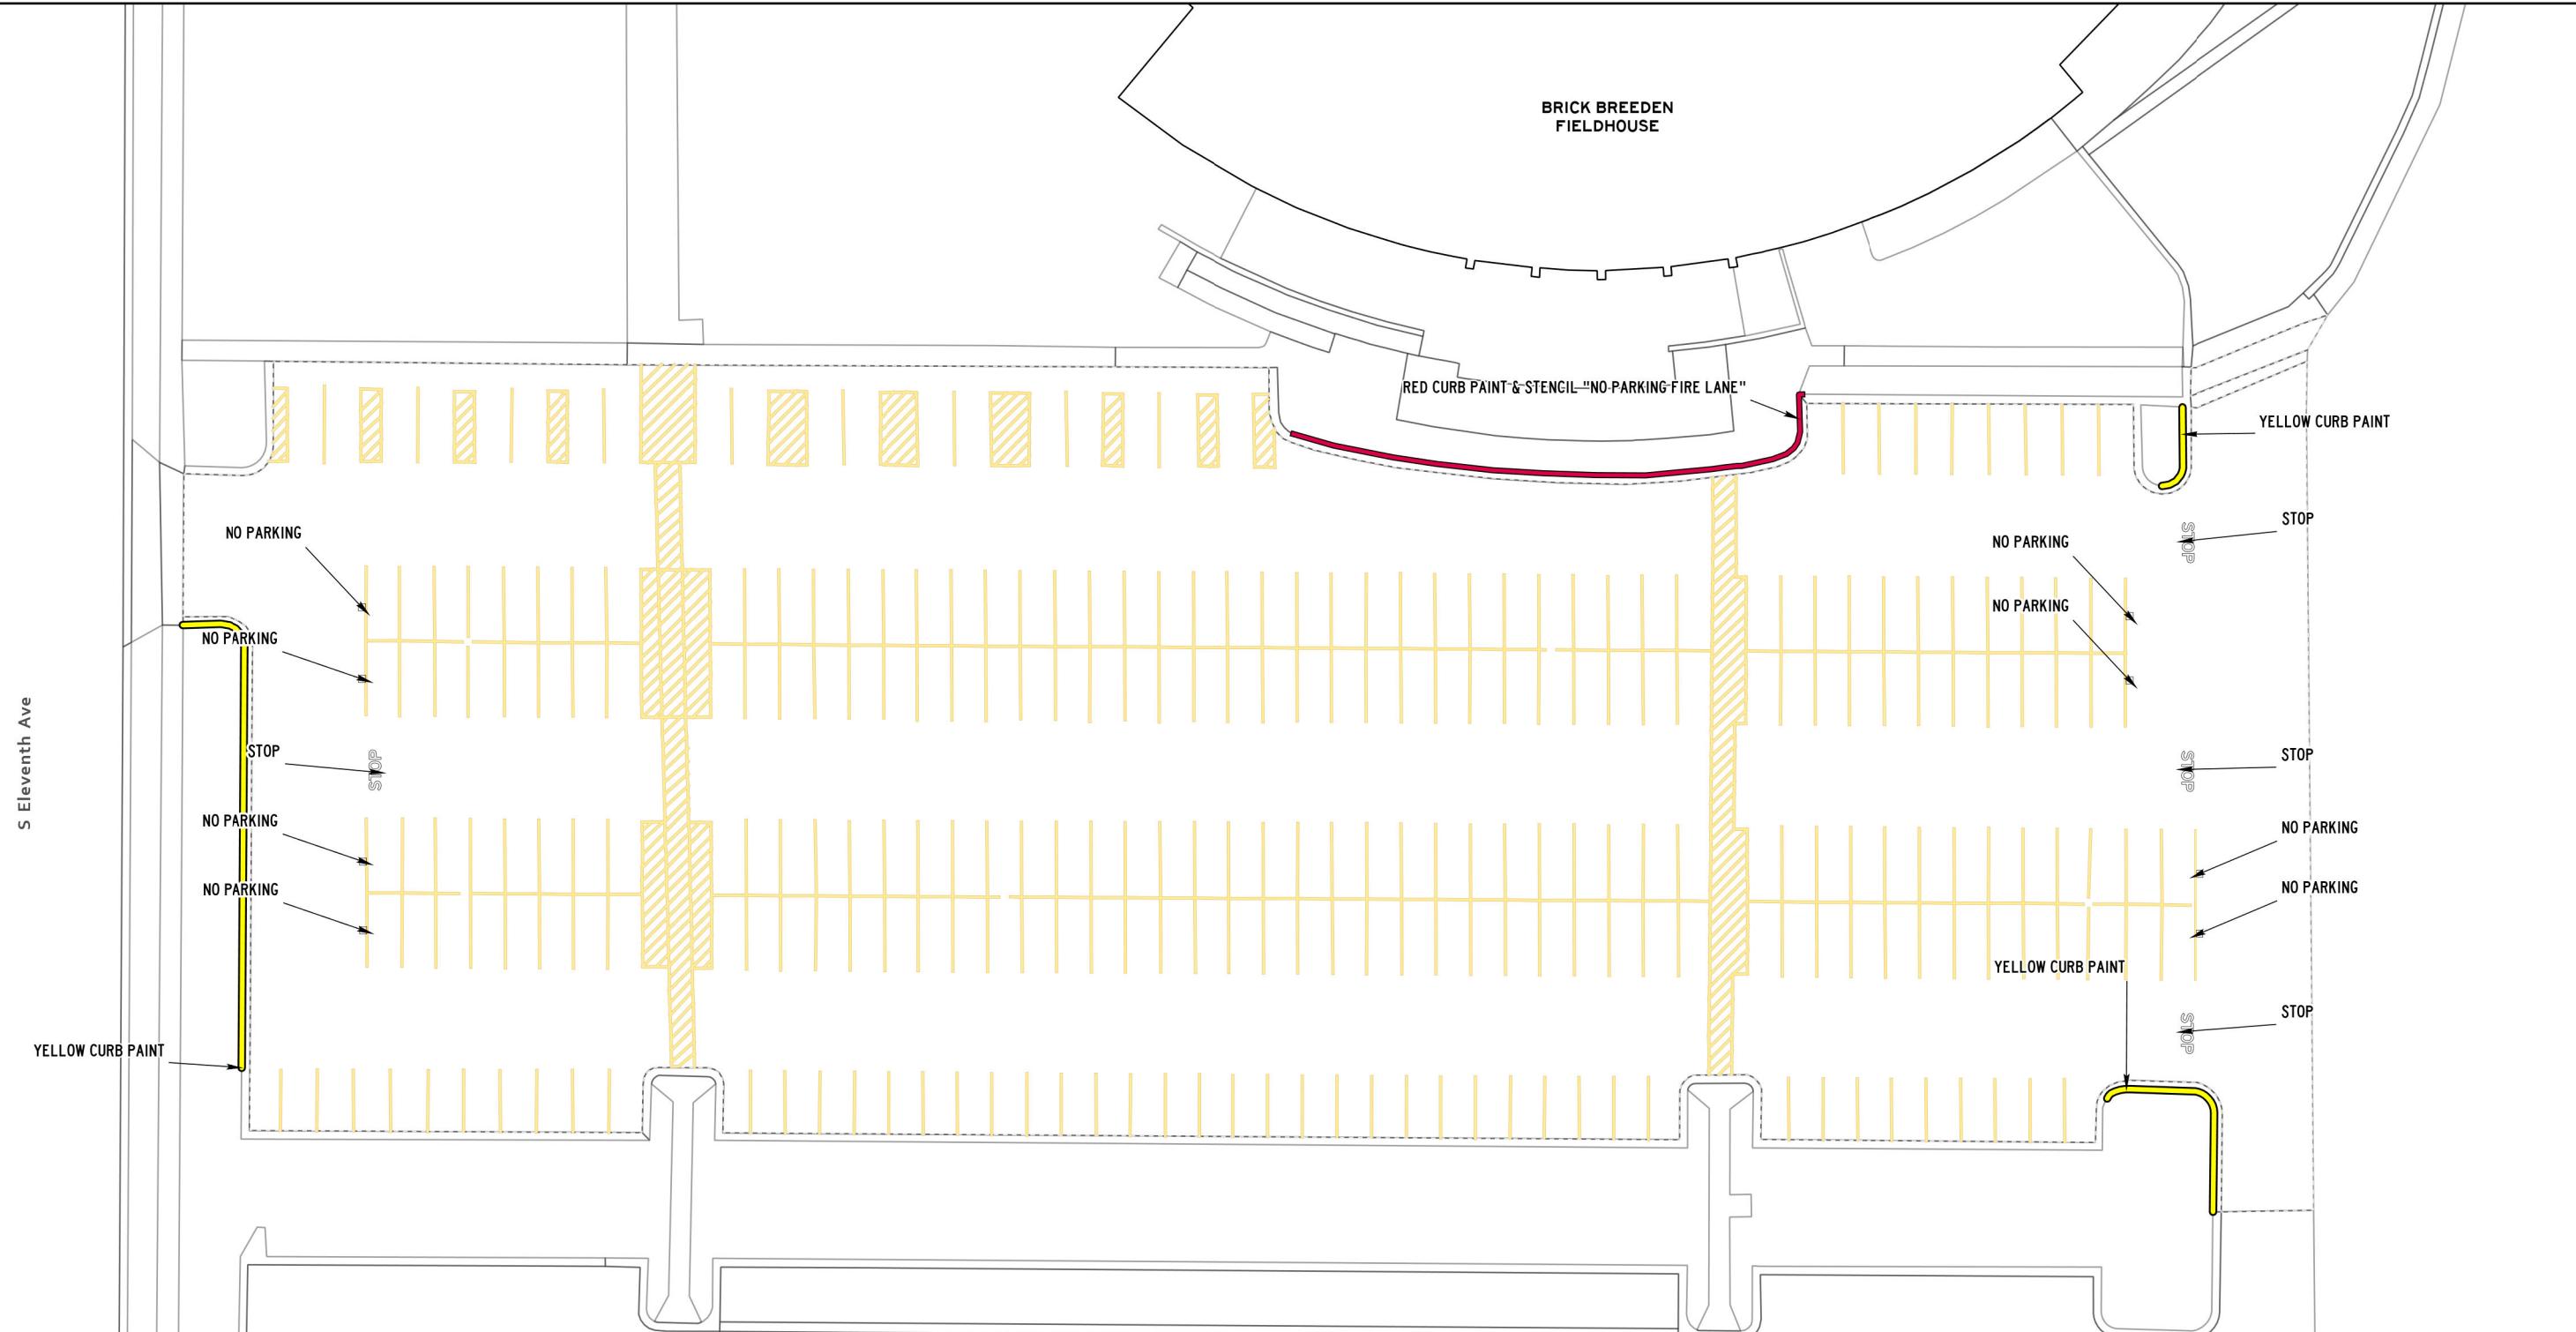

Scale: 1:500

0 45 90
Scale in Feet

ASPHALT AND PAINT QUANTITIES

- ASPHALT AREA = 89,518 SQ FT

CURB PAINTING

- YELLOW = 272 LINEAR FEET
- RED = 0 LINEAR FEET

STRIPING & HATCH AREAS

- 4" YELLOW LATEX = 7,346 LINEAR FEET
- 4" WHITE LATEX = 0 LINEAR FEET
- 8" WHITE LATEX = 0 LINEAR FEET
- 24" WHITE LATEX = 0 LINEAR FEET
- 24" YELLOW LATEX = 0 LINEAR FEET

MARKING QUANTITIES

NO PARKING 8

STOP 4

MAINTENANCE

- SWEEP, CRACK SEAL, RESTRIBE



PAVEMENT MAINTENANCE 2026

PLANNING,
DESIGN & CONSTRUCTION
MONTANA STATE UNIVERSITY
BOZEMAN, MONTANA
PHONE: 406.994.7301 FAX: 406.994.5665

DRAWN BY Z58D319

PPA 25-1340


**SHEET
TITLE**

**FILED
HOUSE LOT
BAY B**

**SHEET
PL15B**

UPS

**DATE
1/20/2026**

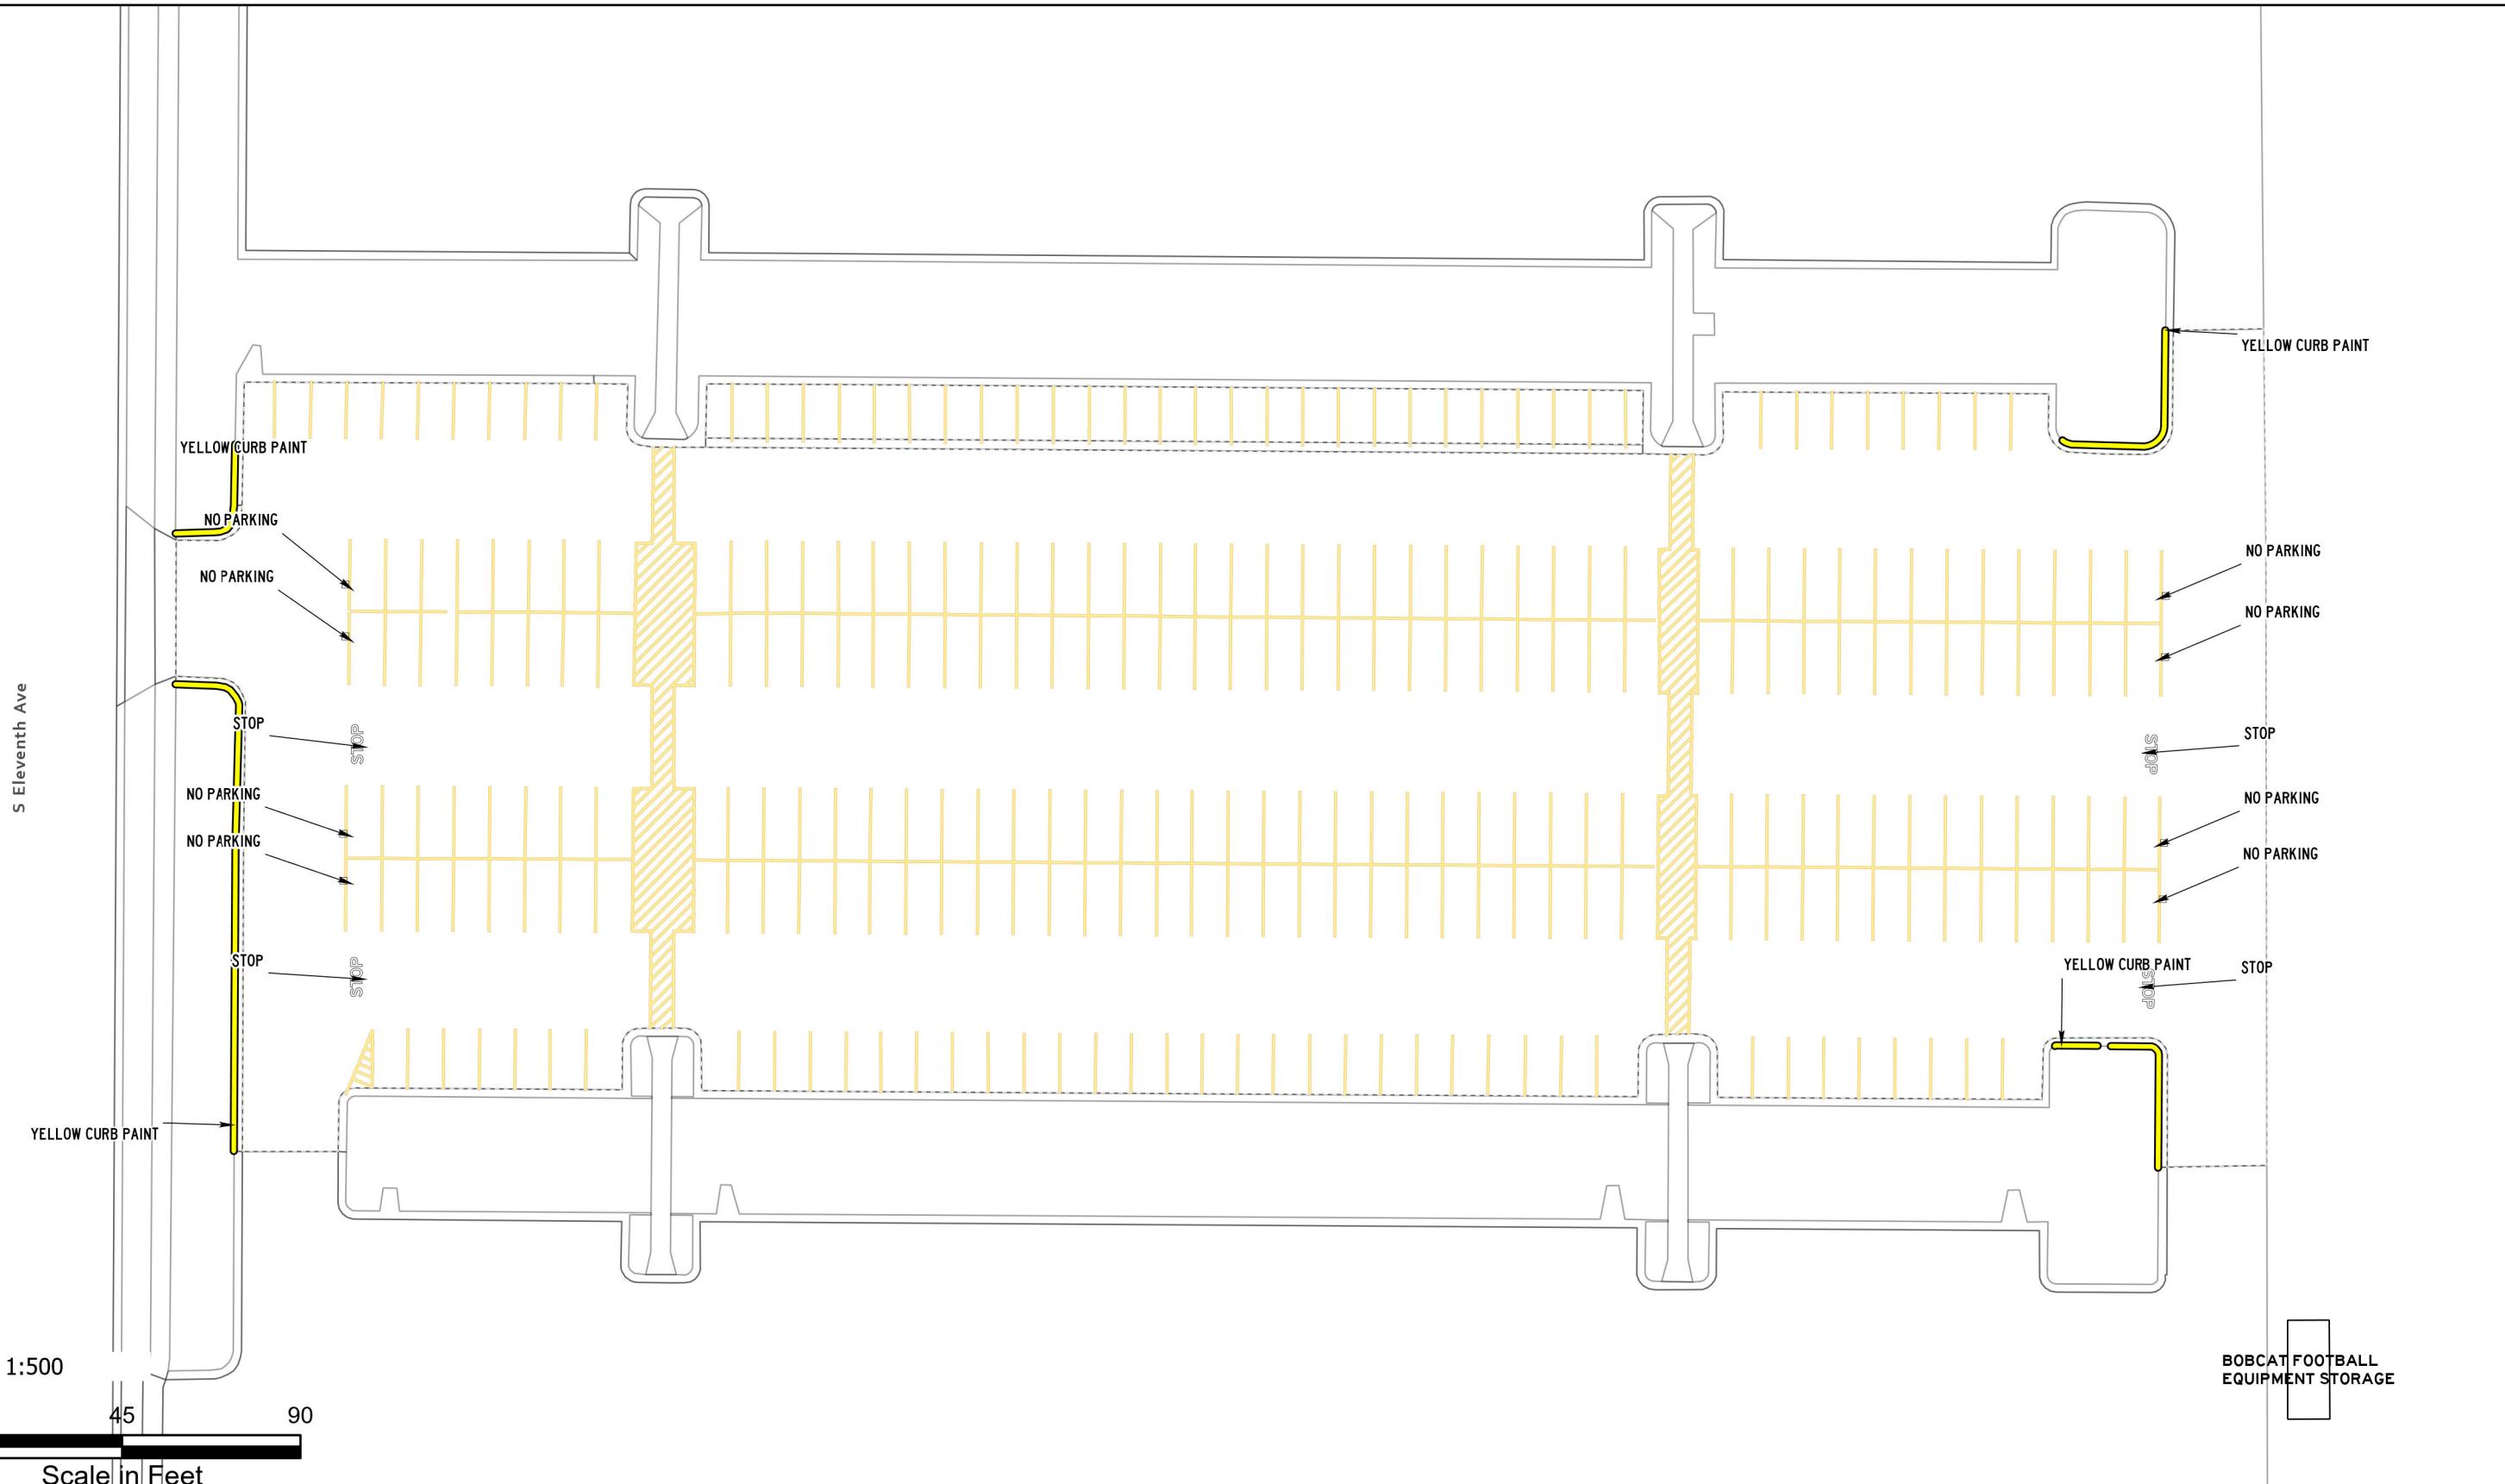

ASPHALT AND PAINT QUANTITIES

- ASPHALT AREA = 90,973 SQ FT

CURB PAINTING

- YELLOW = 331 LINEAR FEET
- RED = 0 LINEAR FEET

STRIPING & HATCH AREAS

- 4" YELLOW LATEX = 7,350 LINEAR FEET
- 4" WHITE LATEX = 0 LINEAR FEET
- 8" WHITE LATEX = 0 LINEAR FEET
- 24" WHITE LATEX = 0 LINEAR FEET
- 24" YELLOW LATEX = 0 LINEAR FEET

MARKING QUANTITIES

NO PARKING 8

STOP 6

MAINTENANCE

- SWEEP, CRACK SEAL, RESTRIBE



PAVEMENT MAINTENANCE 2026

PLANNING,
DESIGN & CONSTRUCTION
MONTANA STATE UNIVERSITY
BOZEMAN, MONTANA
PHONE: 406.994.7301 FAX: 406.994.5665


PHOTO: 406.994.7301 FAX: 406.994.5665

DRAWN BY Z58D319

PPA 25-1340

SHEET
TITLEFIELD
HOUSE LOT
BAY CSHEET
PL15C

UPS

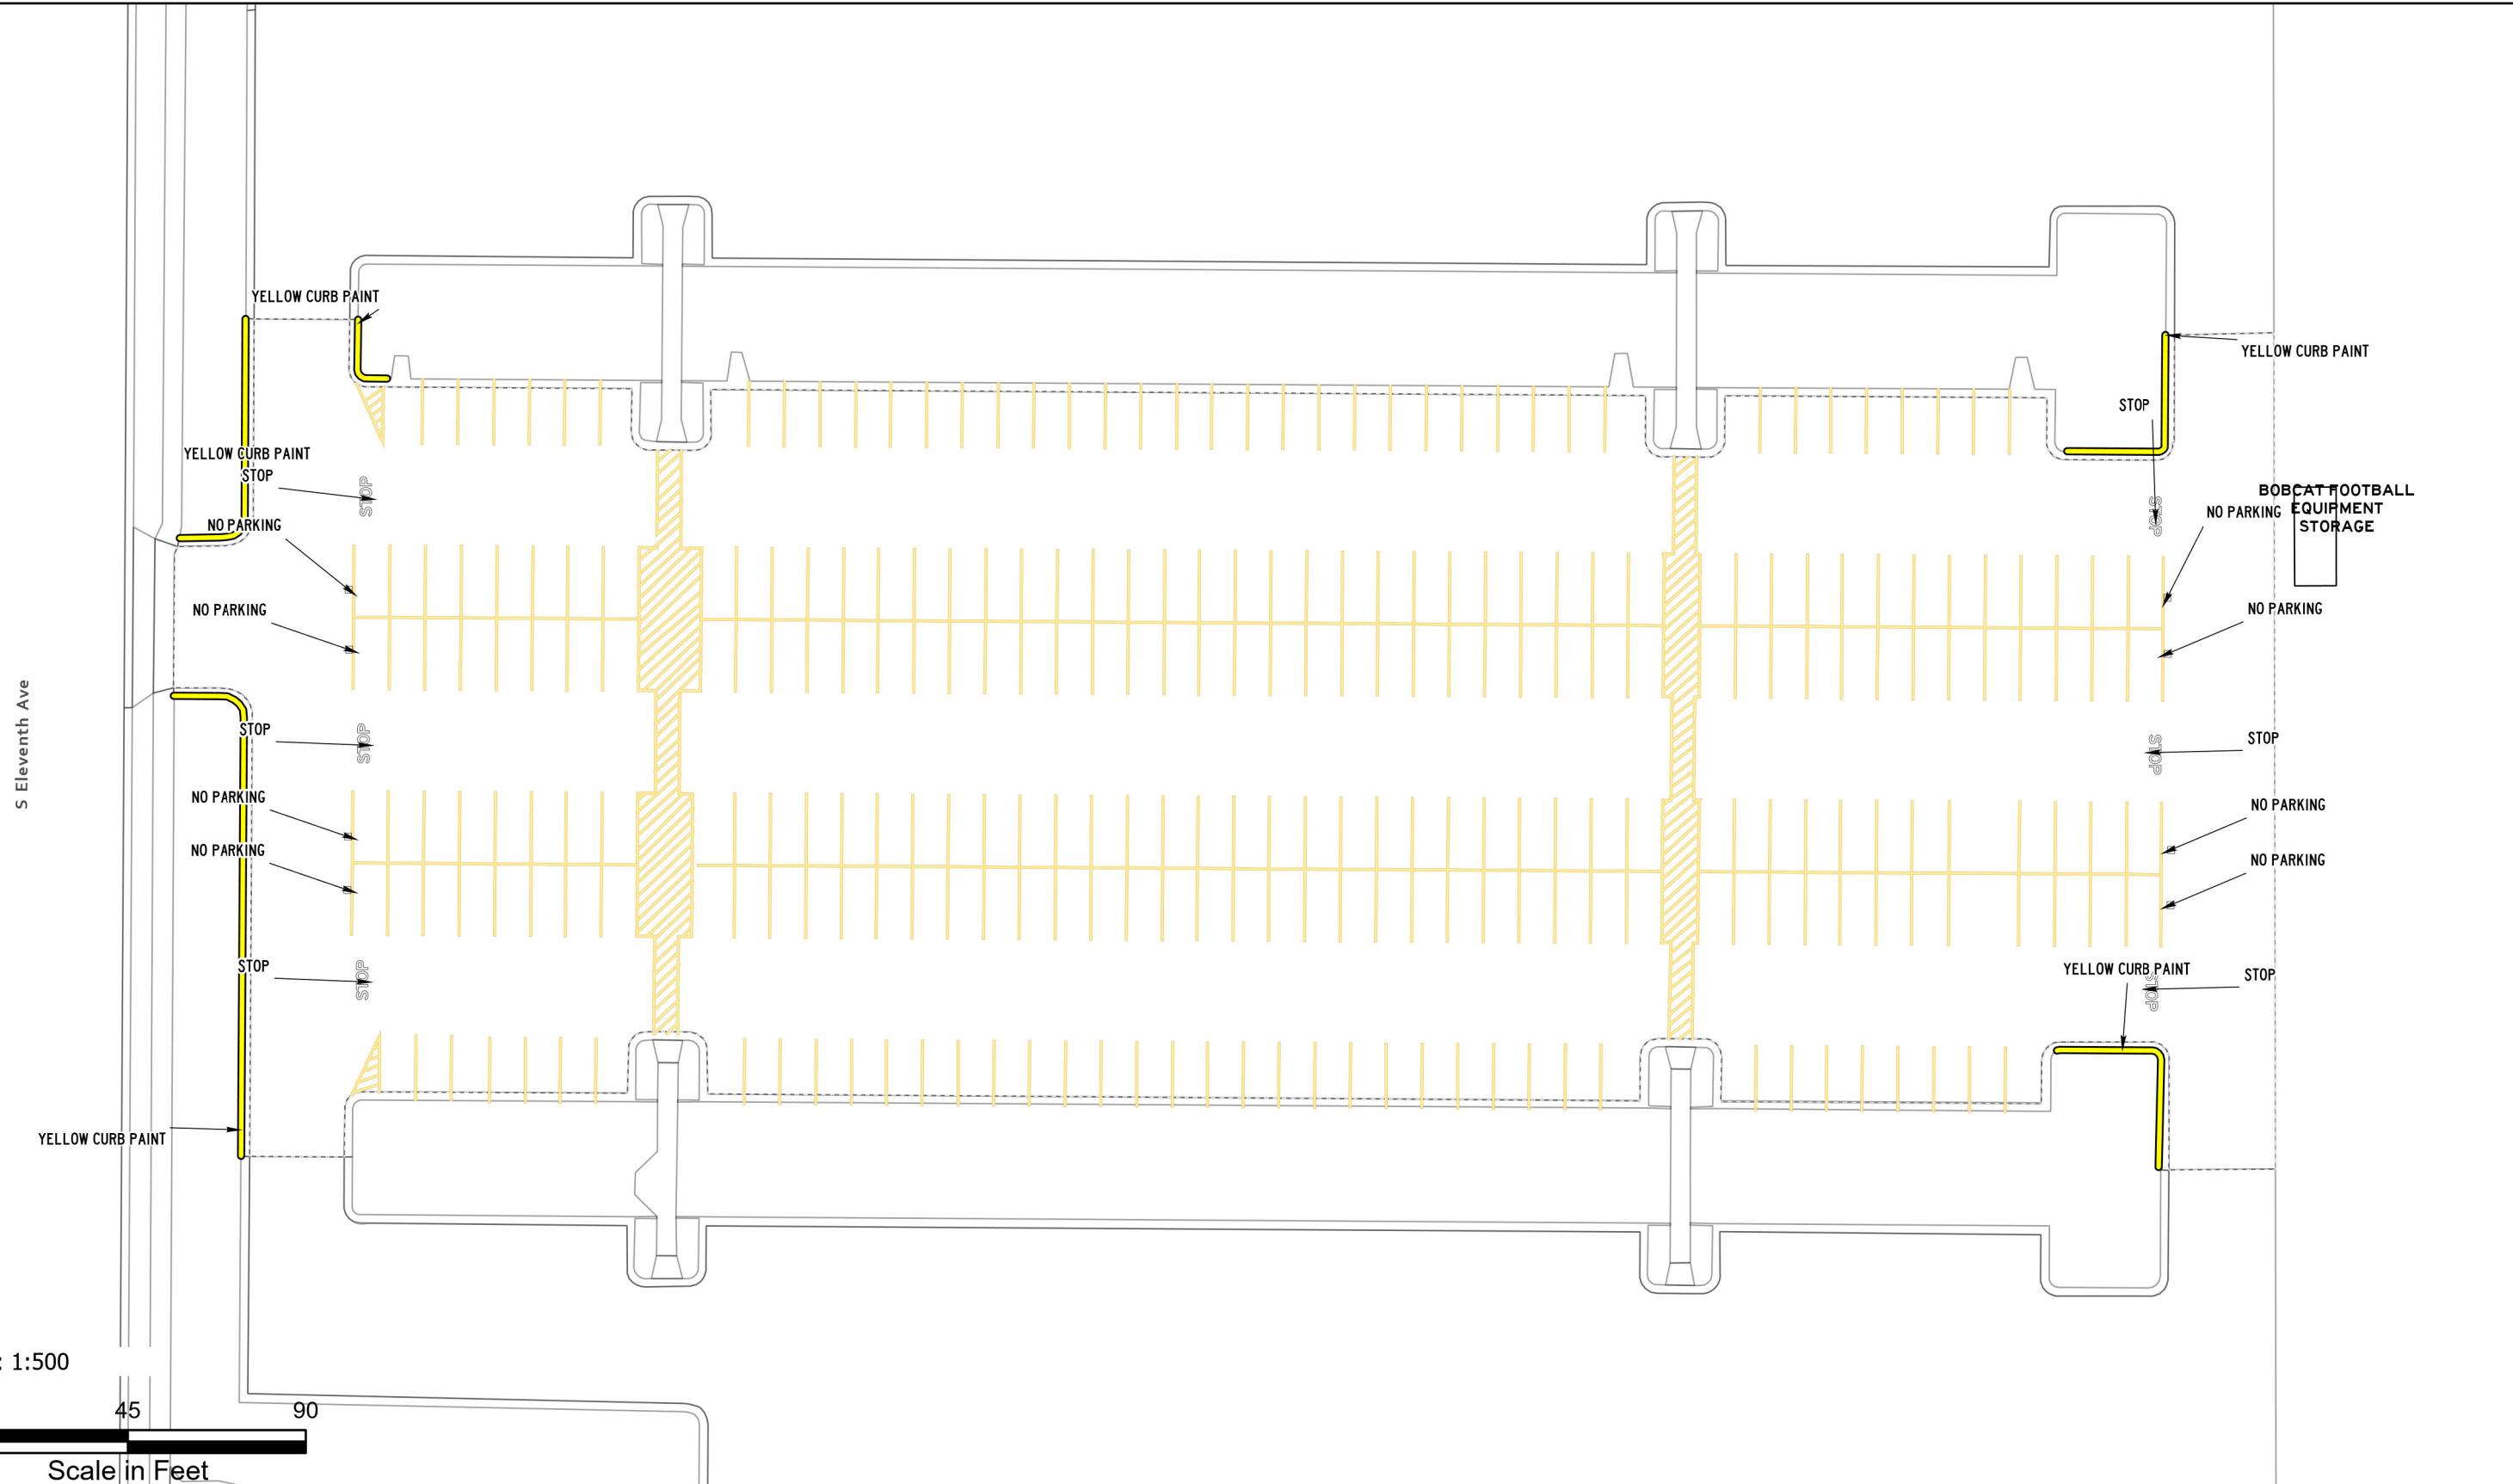DATE
1/20/2026

ASPHALT AND PAINT QUANTITIES

- ASPHALT AREA = 78,486 SQ FT

CURB PAINTING

- YELLOW = 402 LINEAR FEET
- RED = 0 LINEAR FEET

STRIPING & HATCH AREAS


- 4" YELLOW LATEX = 5,724 LINEAR FEET
- 4" WHITE LATEX = 0 LINEAR FEET
- 8" WHITE LATEX = 0 LINEAR FEET
- 24" WHITE LATEX = 0 LINEAR FEET
- 24" YELLOW LATEX = 0 LINEAR FEET

MARKING QUANTITIES

- ARROW 1
- RIGHT ARROW 1
- LEFT ARROW 1
- STOP 3
- NO PARKING 8
- STALL NUMBERS 228

MAINTENANCE

- HEAVY SEAL COAT, SWEEP, CRACK SEAL, RESTRIPE

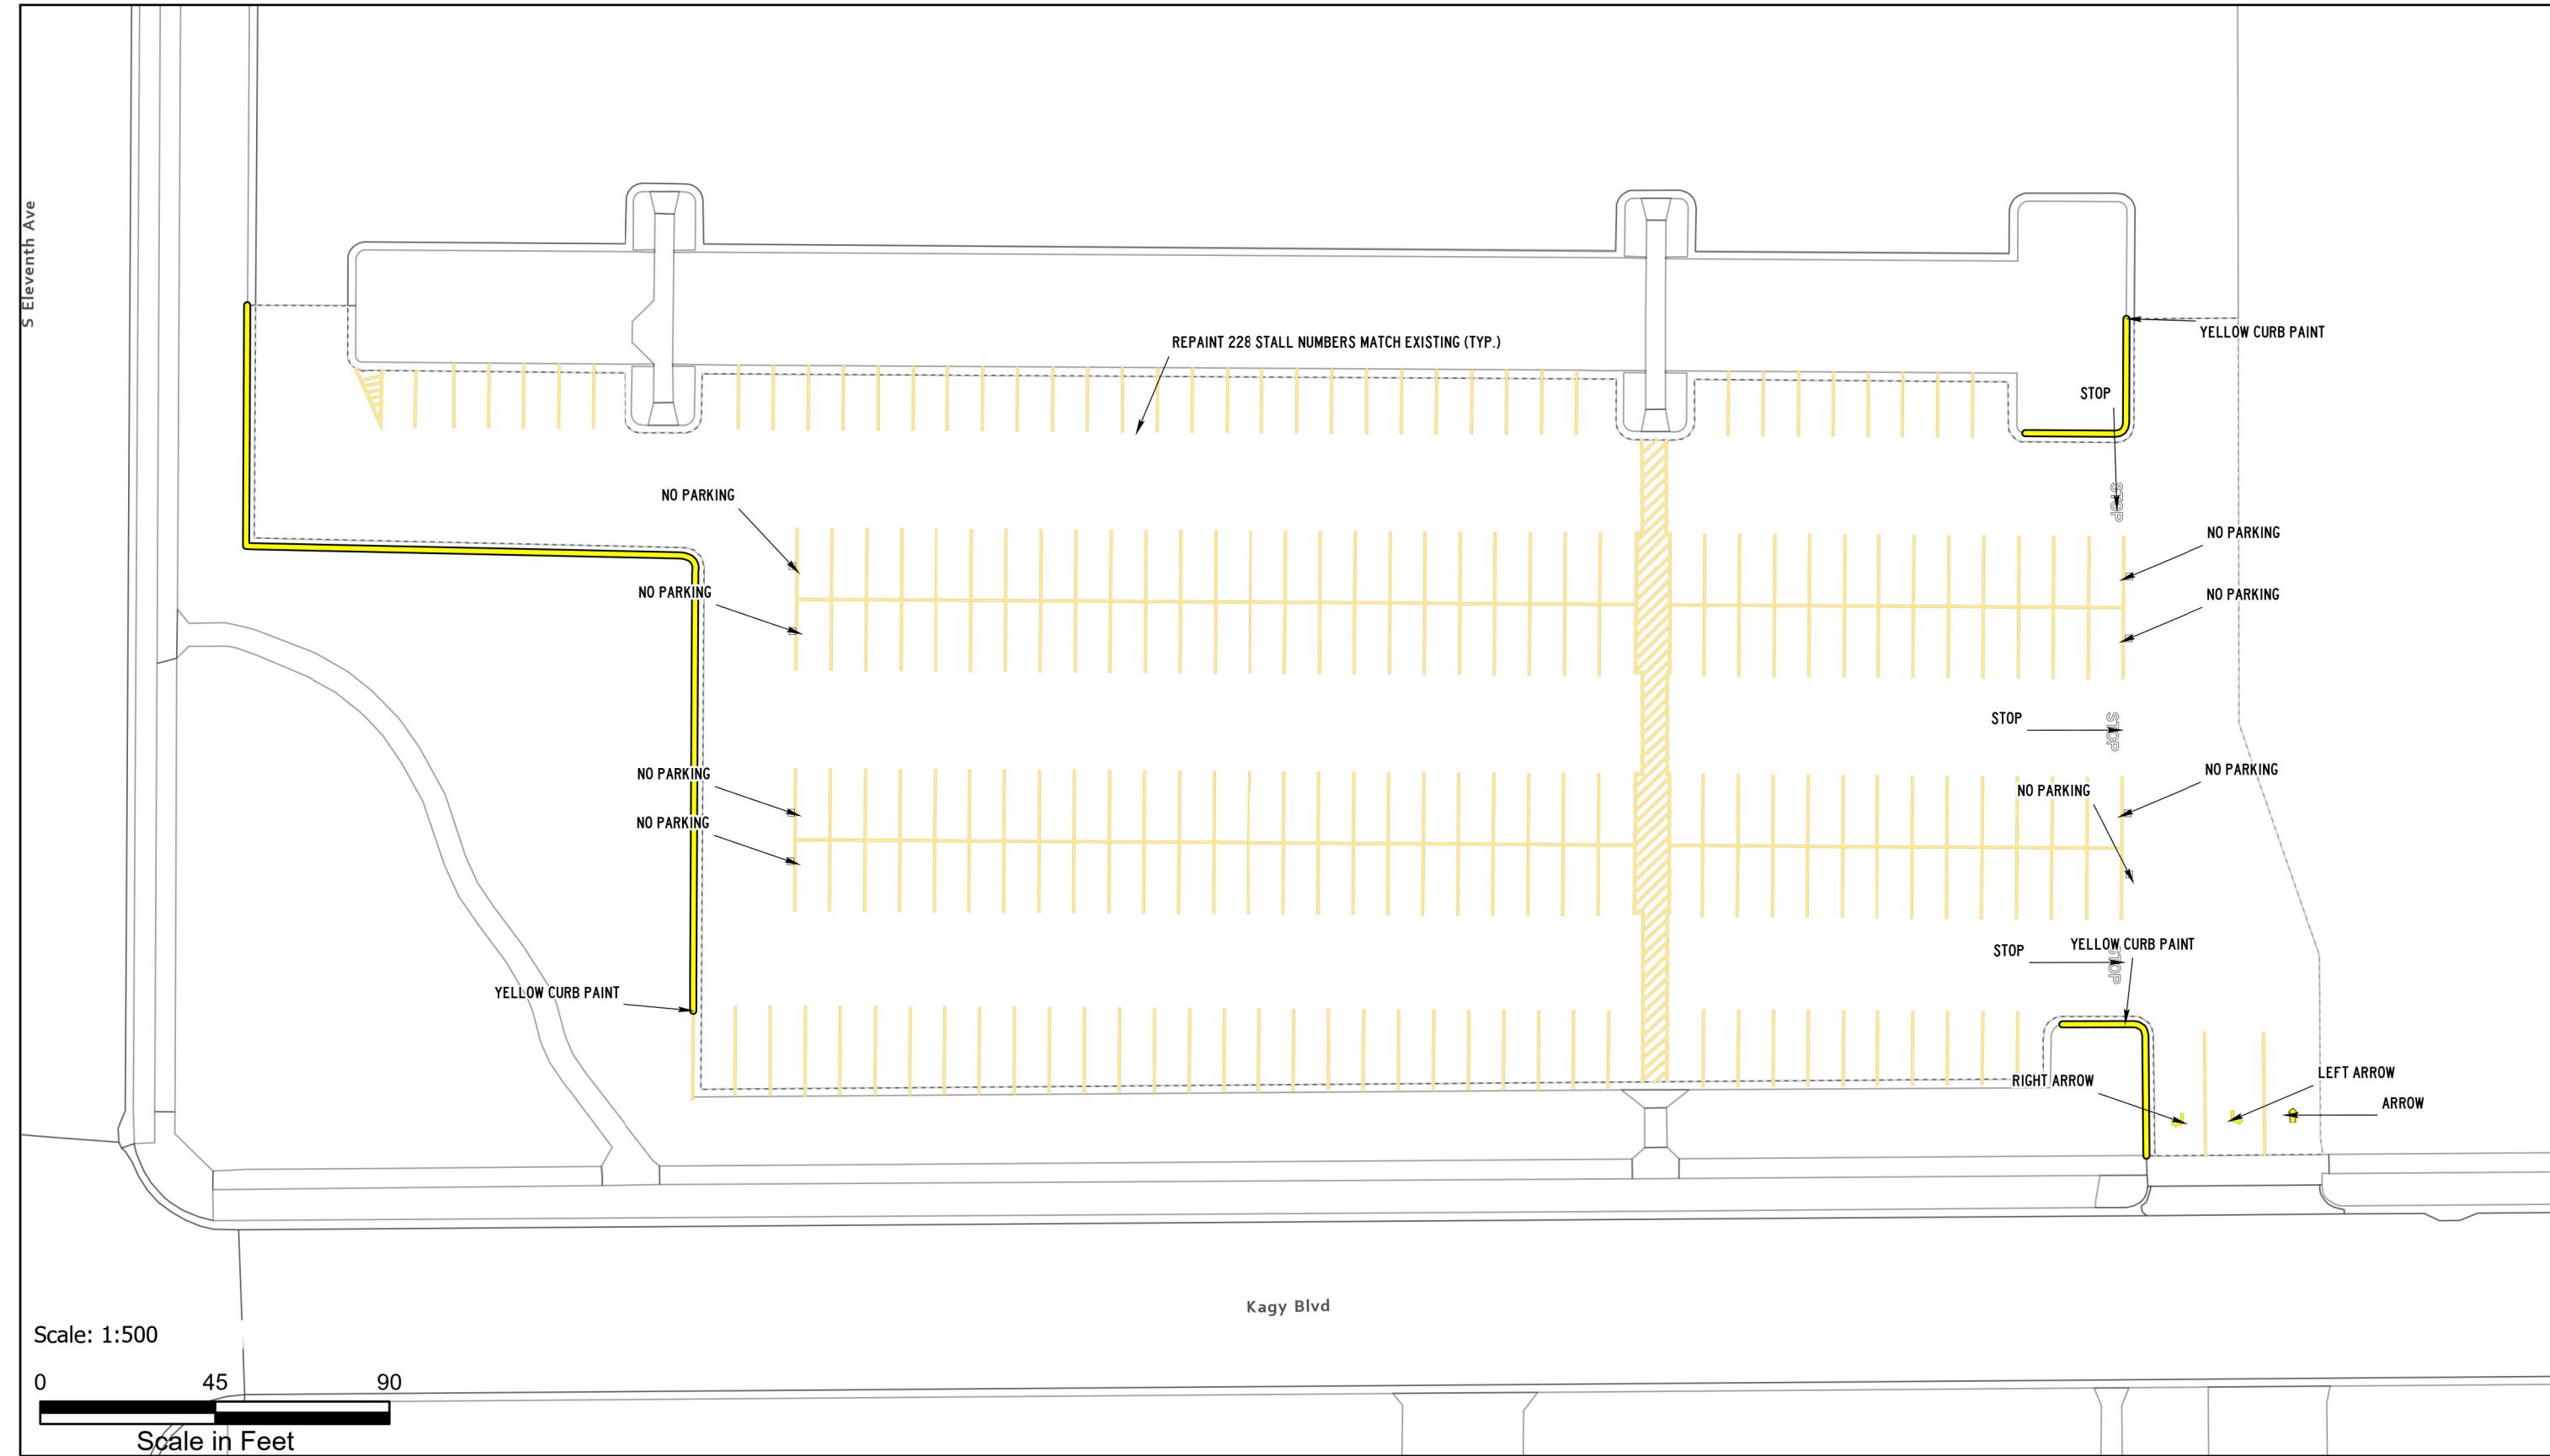

ASPHALT AND PAINT QUANTITIES

- ASPHALT AREA = 24,307 SQ FT

CURB PAINTING

- YELLOW = 0 LINEAR FEET
- RED = 399 LINEAR FEET

STRIPING & HATCH AREAS

- 4" YELLOW LATEX = 1,426 LINEAR FEET
- 4" WHITE LATEX = 0 LINEAR FEET
- 8" WHITE LATEX = 0 LINEAR FEET
- 24" WHITE LATEX = 0 LINEAR FEET
- 24" YELLOW LATEX = 0 LINEAR FEET

MARKING QUANTITIES

CROSSWALK 3

MAINTENANCE

- SWEEP, CRACK SEAL, RESTRIPE



PAVEMENT MAINTENANCE 2026

PLANNING,
DESIGN & CONSTRUCTION
MONTANA STATE UNIVERSITY
BOZEMAN, MONTANA
PHONE: 406.994.7301 FAX: 406.994.5665

DRAWN BY Z58D319

PPA 25-1340


**SHEET
TITLE**

**HAMILTON
LOT**

**SHEET
PL16**

UPS

**DATE
1/20/2026**

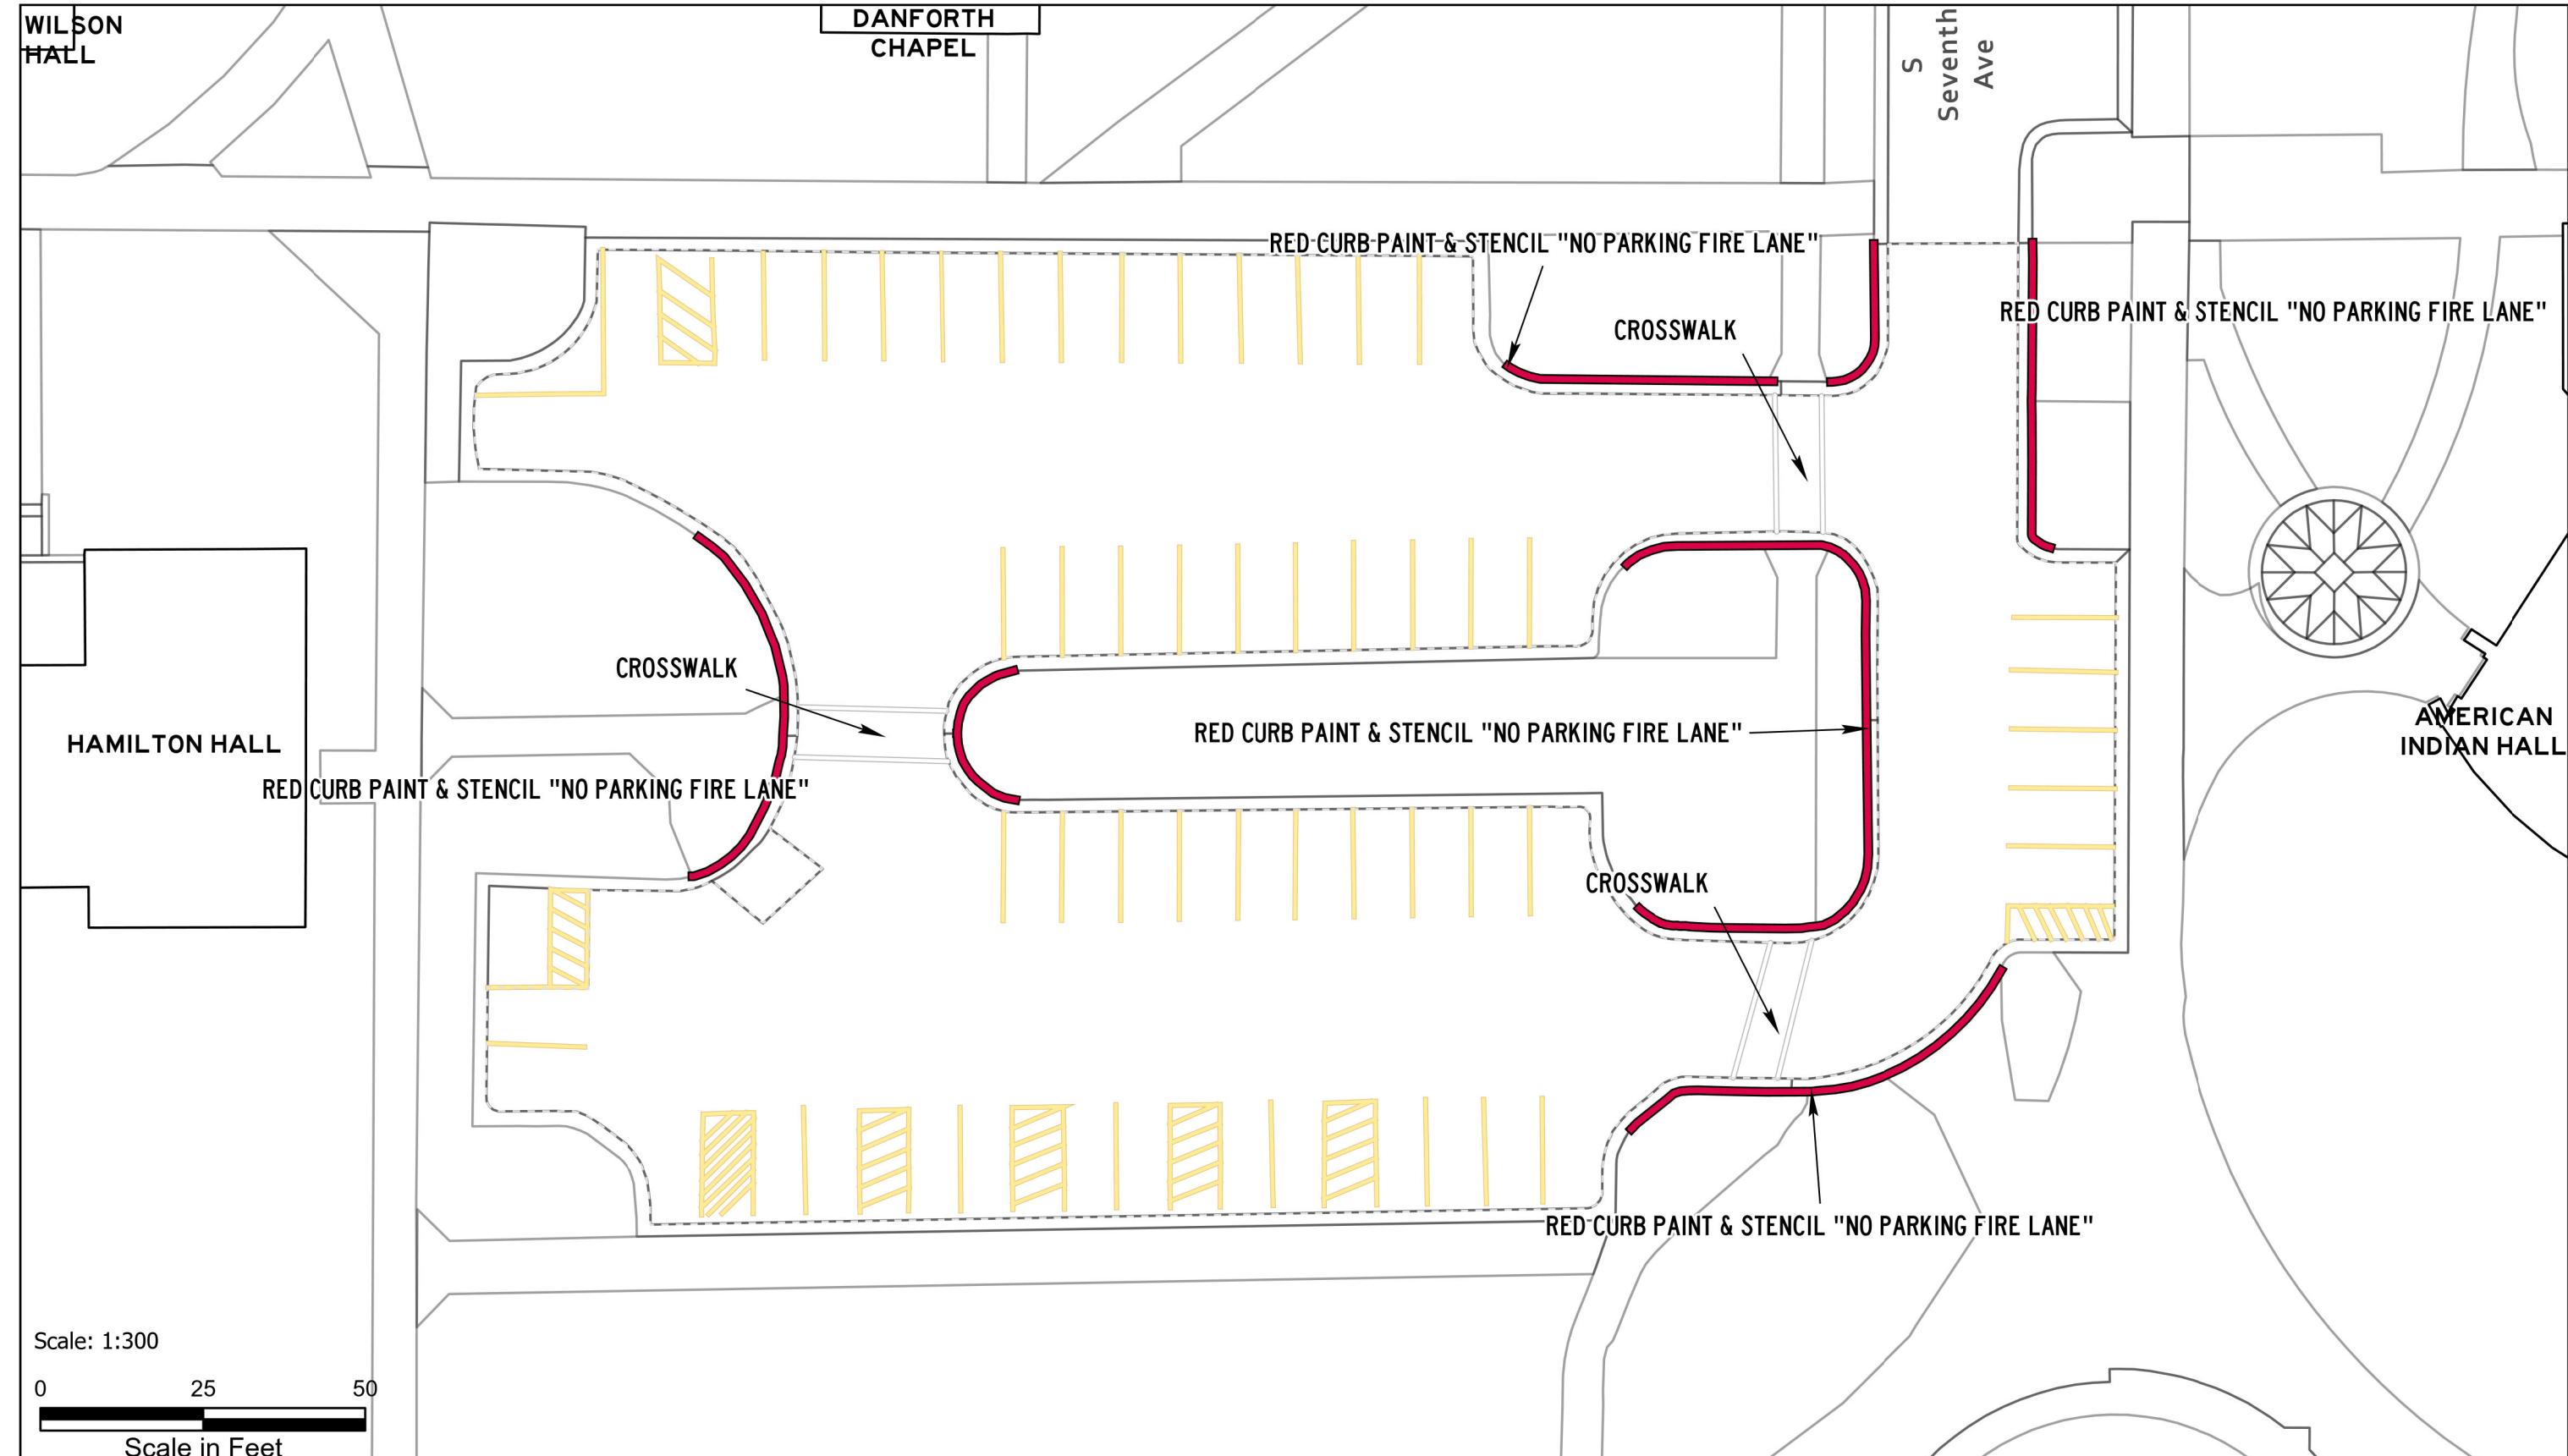

ASPHALT AND PAINT QUANTITIES

- ASPHALT AREA = 95,166 SQ FT

CURB PAINTING

- YELLOW = 100 LINEAR FEET
- RED = 25 LINEAR FEET

STRIPING & HATCH AREAS


- 4" YELLOW LATEX = 6,957 LINEAR FEET
- 4" WHITE LATEX = 0 LINEAR FEET
- 8" WHITE LATEX = 0 LINEAR FEET
- 24" WHITE LATEX = 0 LINEAR FEET
- 24" YELLOW LATEX = 0 LINEAR FEET

MARKING QUANTITIES

NO PARKING 8

MAINTENANCE

- HEAVY SEAL COAT, SWEEP, CRACK SEAL, RESTRIPE

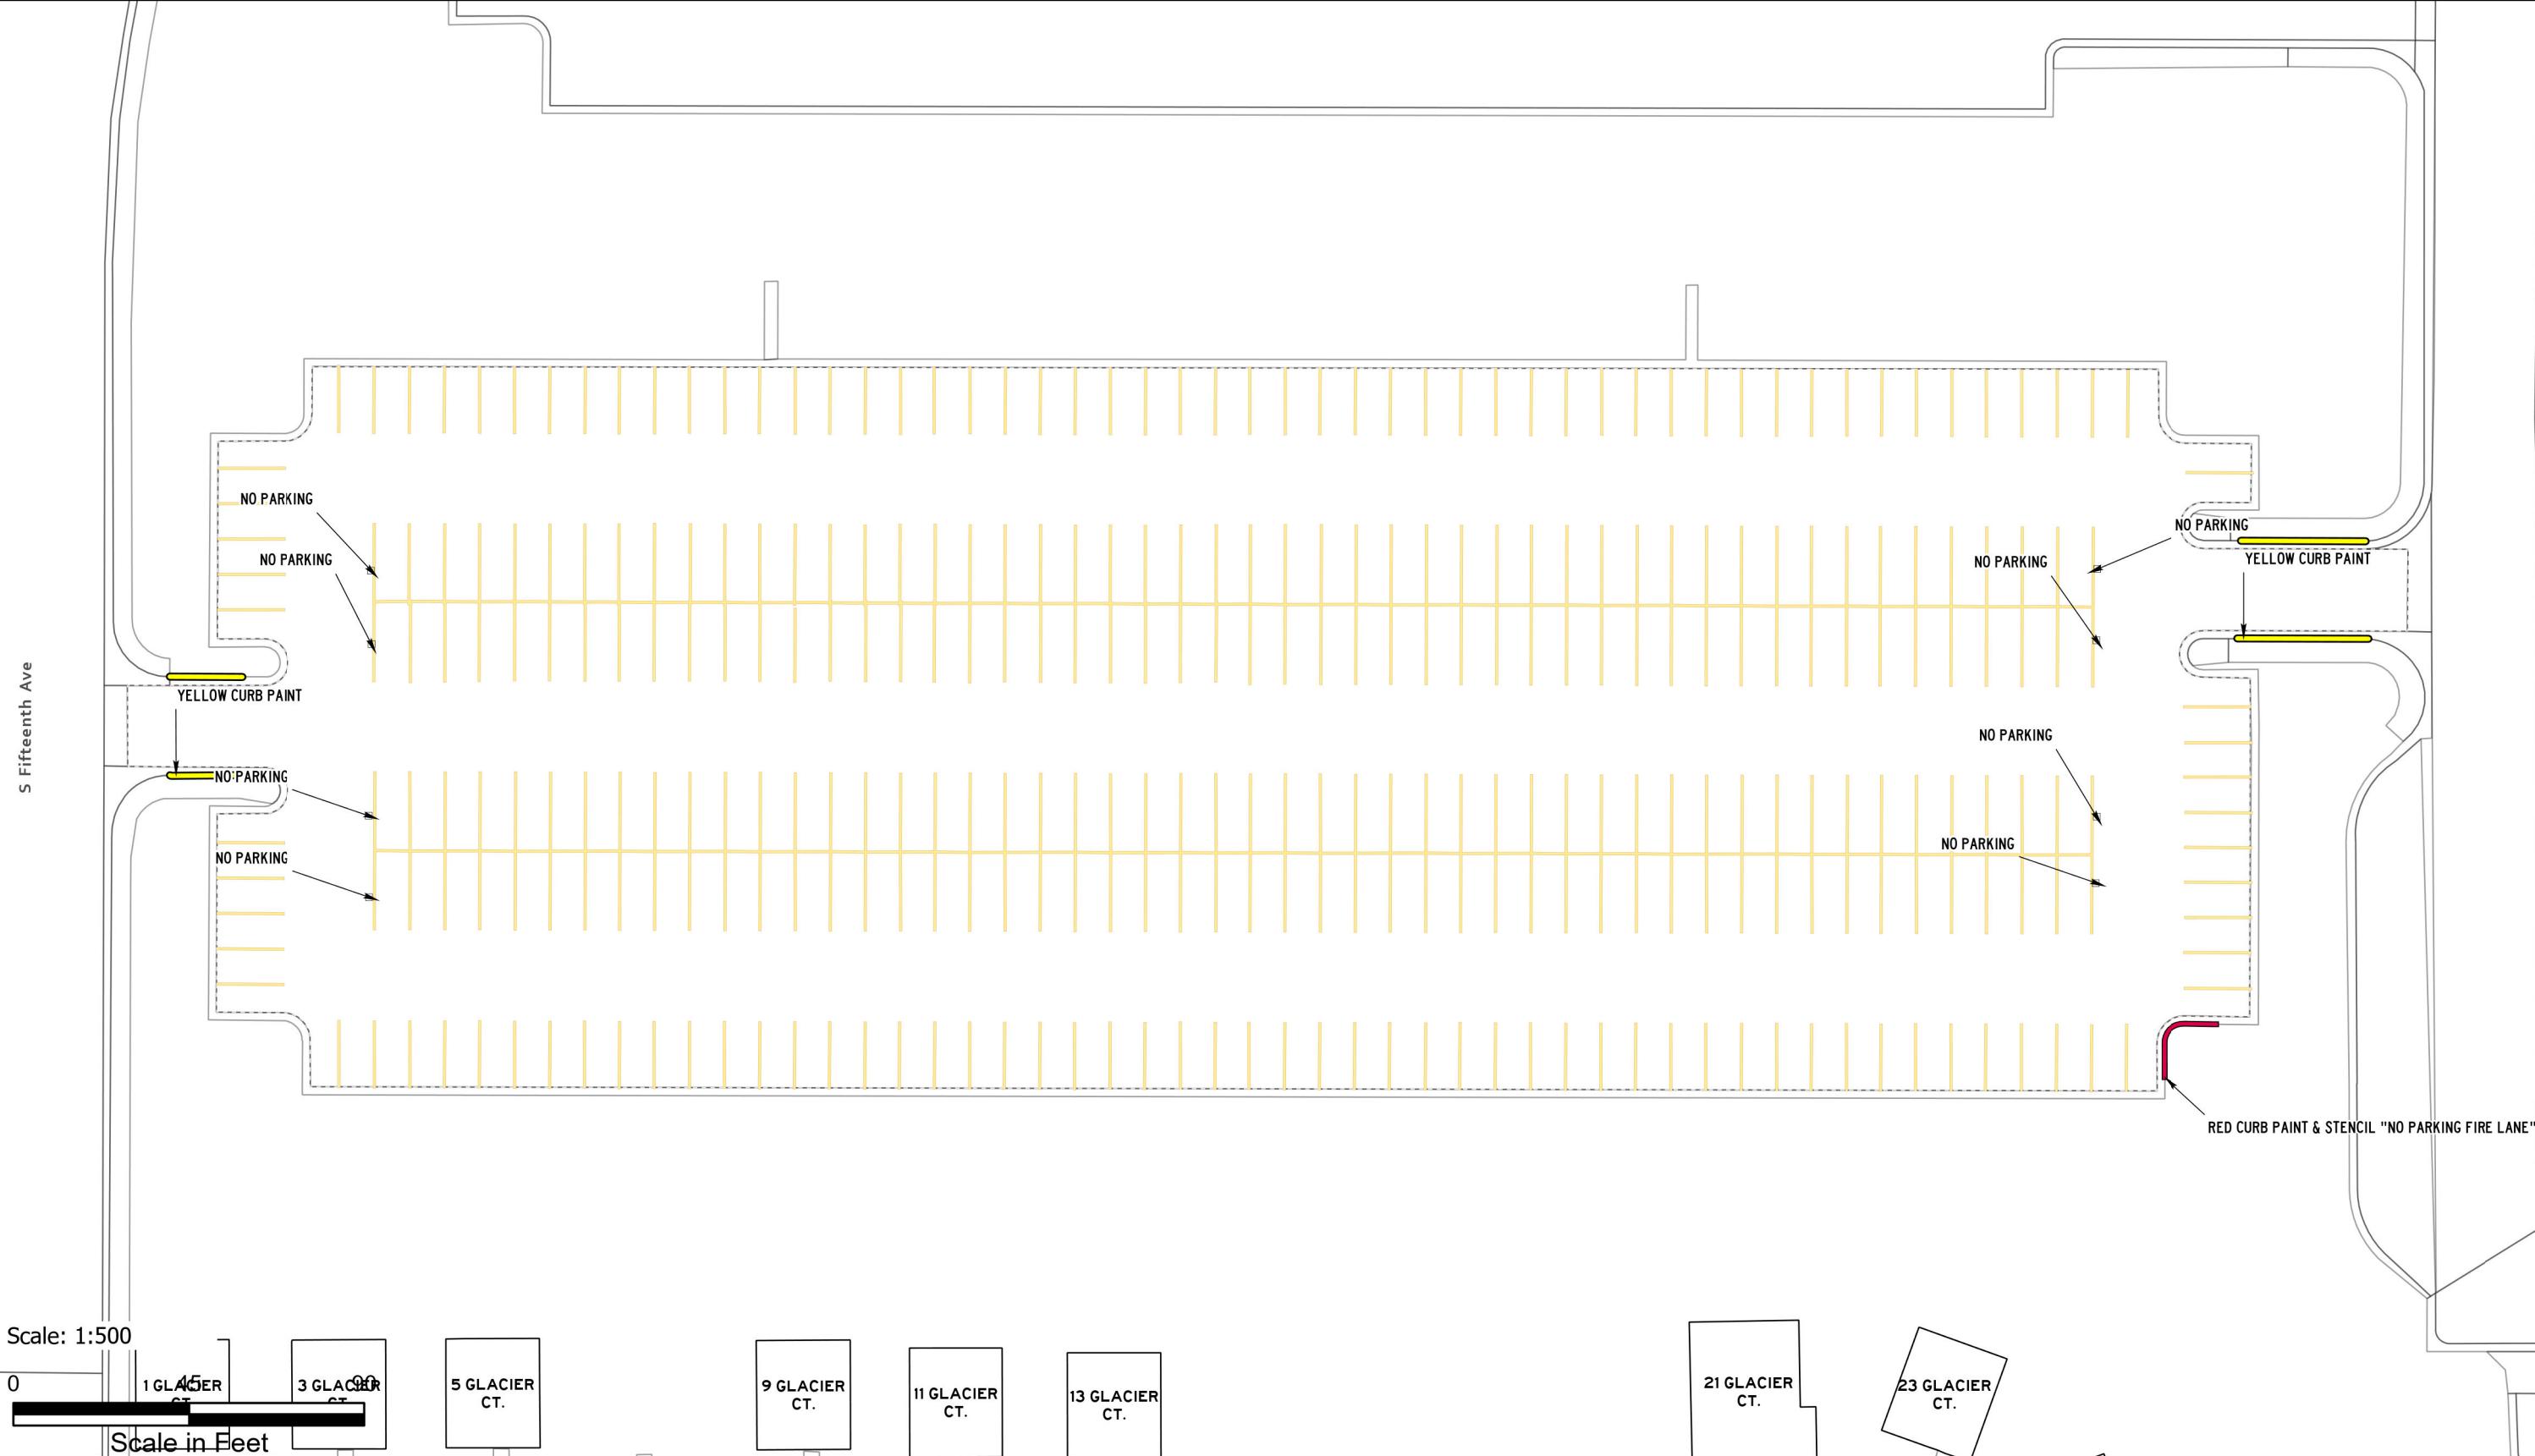

ASPHALT AND PAINT QUANTITIES

- ASPHALT AREA = 41,020 SQ FT

CURB PAINTING

- YELLOW = 185 LINEAR FEET
- RED = 302 LINEAR FEET

STRIPING & HATCH AREAS

- 4" YELLOW LATEX = 2,485 LINEAR FEET
- 4" WHITE LATEX = 0 LINEAR FEET
- 8" WHITE LATEX = 0 LINEAR FEET
- 24" WHITE LATEX = 0 LINEAR FEET
- 24" YELLOW LATEX = 0 LINEAR FEET

MARKING QUANTITIES

NO PARKING 3

MAINTENANCE

- SWEEP, CRACK SEAL, RESTRIPE



PAVEMENT MAINTENANCE

**PLANNING,
DESIGN & CONSTRUCTION**

MONTANA STATE UNIVERSITY
BOZEMAN, MONTANA

PHONE: 406.994.7301 FAX: 406.994.5665

DRAWN BY Z58D319

PPA 25-1340

SHEET
TITLE

E LINFIELD LOT

SHEET
PI 19

LIPS

DATE
1/20/2026

WESLEY

**PLANNING,
DESIGN & CONSTRUCT**

S. P.

This architectural site plan illustrates a campus area with several key features and restrictions:

- W Harrison St** and **W Cleveland St** are labeled along the top and bottom edges respectively.
- RED CURB PAINT & STENCIL "NO PARKING FIRE LANE"** is indicated at several locations along the curb.
- NO PARKING** is indicated by yellow hatching and text labels.
- RENDZVOUS DINING PAVILION** is located in the upper right.
- CHEMISTRY STORES**, **ECOLOGY STORAGE CONTAINER**, **CHEM STORES STORAGE CONTAINER NO.2**, and **CHEM STORES STORAGE CONTAINER NO.1** are located near the bottom center.
- CHEMISTRY & BIOCHEMISTRY BUILDING** is located in the bottom center.
- JAKE JABS HALL** is located in the bottom right.
- 110** is located in the bottom left corner.

ASPHALT AND PAINT QUANTITIES

- ASPHALT AREA = 159,043 SQ FT

CURB PAINTING

- YELLOW = 98 LINEAR FEET
- RED = 221 LINEAR FEET

STRIPING & HATCH AREAS

- 4" YELLOW LATEX = 15,353 LINEAR FEET
- 4" WHITE LATEX = 0 LINEAR FEET
- 8" WHITE LATEX = 0 LINEAR FEET
- 24" WHITE LATEX = 0 LINEAR FEET
- 24" YELLOW LATEX = 0 LINEAR FEET

MARKING QUANTITIES

NO PARKING 5

STALL NUMBERS 445

MAINTENANCE

- SWEEP, CRACK SEAL, RESTRIPE



PAVEMENT MAINTENANCE

PLANNING, DESIGN & CONSTRUCTION

MONTANA STATE UNIVERSITY

BOZEMAN, MONTANA
PHONE: 406.994.7301 FAX: 406.994.5665

DRAWN BY Z58D319

PPA 25-1340

**SHEET
TITLE**

**WEST
STADIUM
LOT**

SHEET
PL20A

LIPS

DATE
1/20/2026

This site plan illustrates the layout of the Bobcat Athletic Complex, including the stadium bleachers, Bobcat Stadium Booster - West, and the surrounding parking areas. The plan shows the location of red curb paint and stencil "NO PARKING FIRE LANE" on the western side of the complex. The parking areas are marked with yellow diagonal hatching, and specific sections are labeled with "NO PARKING". The plan also indicates the need to repaint 445 stall numbers to match existing ones. The plan is bounded by Kagy Blvd to the left and a dashed line to the right.

RED CURB PAINT & STENCIL "NO PARKING FIRE LANE"

BOBCAT ATHLETIC COMPLEX

STADIUM BLEACHERS - WEST BOBCAT STADIUM BOOSTER - WEST

Kagy Blvd

NO PARKING

NO PARKING

NO PARKING

NO PARKING

REPAINT 445 STALL NUMBERS MATCH EXISTING (TYP.)

YELLOW CURB PAINT

600

Scale: 1:600

0 55 11

Scale in Feet

S Eleventh Ave

ASPHALT AND PAINT QUANTITIES

- ASPHALT AREA = 71,568 SQ FT

CURB PAINTING

- YELLOW = 98 LINEAR FEET
- RED = 5 LINEAR FEET

STRIPING & HATCH AREAS


- 4" YELLOW LATEX = 6,410 LINEAR FEET
- 4" WHITE LATEX = 0 LINEAR FEET
- 8" WHITE LATEX = 0 LINEAR FEET
- 24" WHITE LATEX = 0 LINEAR FEET
- 24" YELLOW LATEX = 0 LINEAR FEET

MARKING QUANTITIES

STALL NUMBERS 218

MAINTENANCE

- SWEEP, CRACK SEAL, RESTRIPE

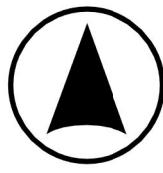

PAVEMENT MAINTENANCE 2026

PLANNING,
DESIGN & CONSTRUCTION
MONTANA STATE UNIVERSITY
BOZEMAN, MONTANA
PHONE: 406.994.7301 FAX: 406.994.5665

DRAWN BY Z58D319

PPA 25-1340


**SHEET
TITLE**

**W
STADIUM
LOT**

**SHEET
PL20B**

UPS

**DATE
1/20/2026**

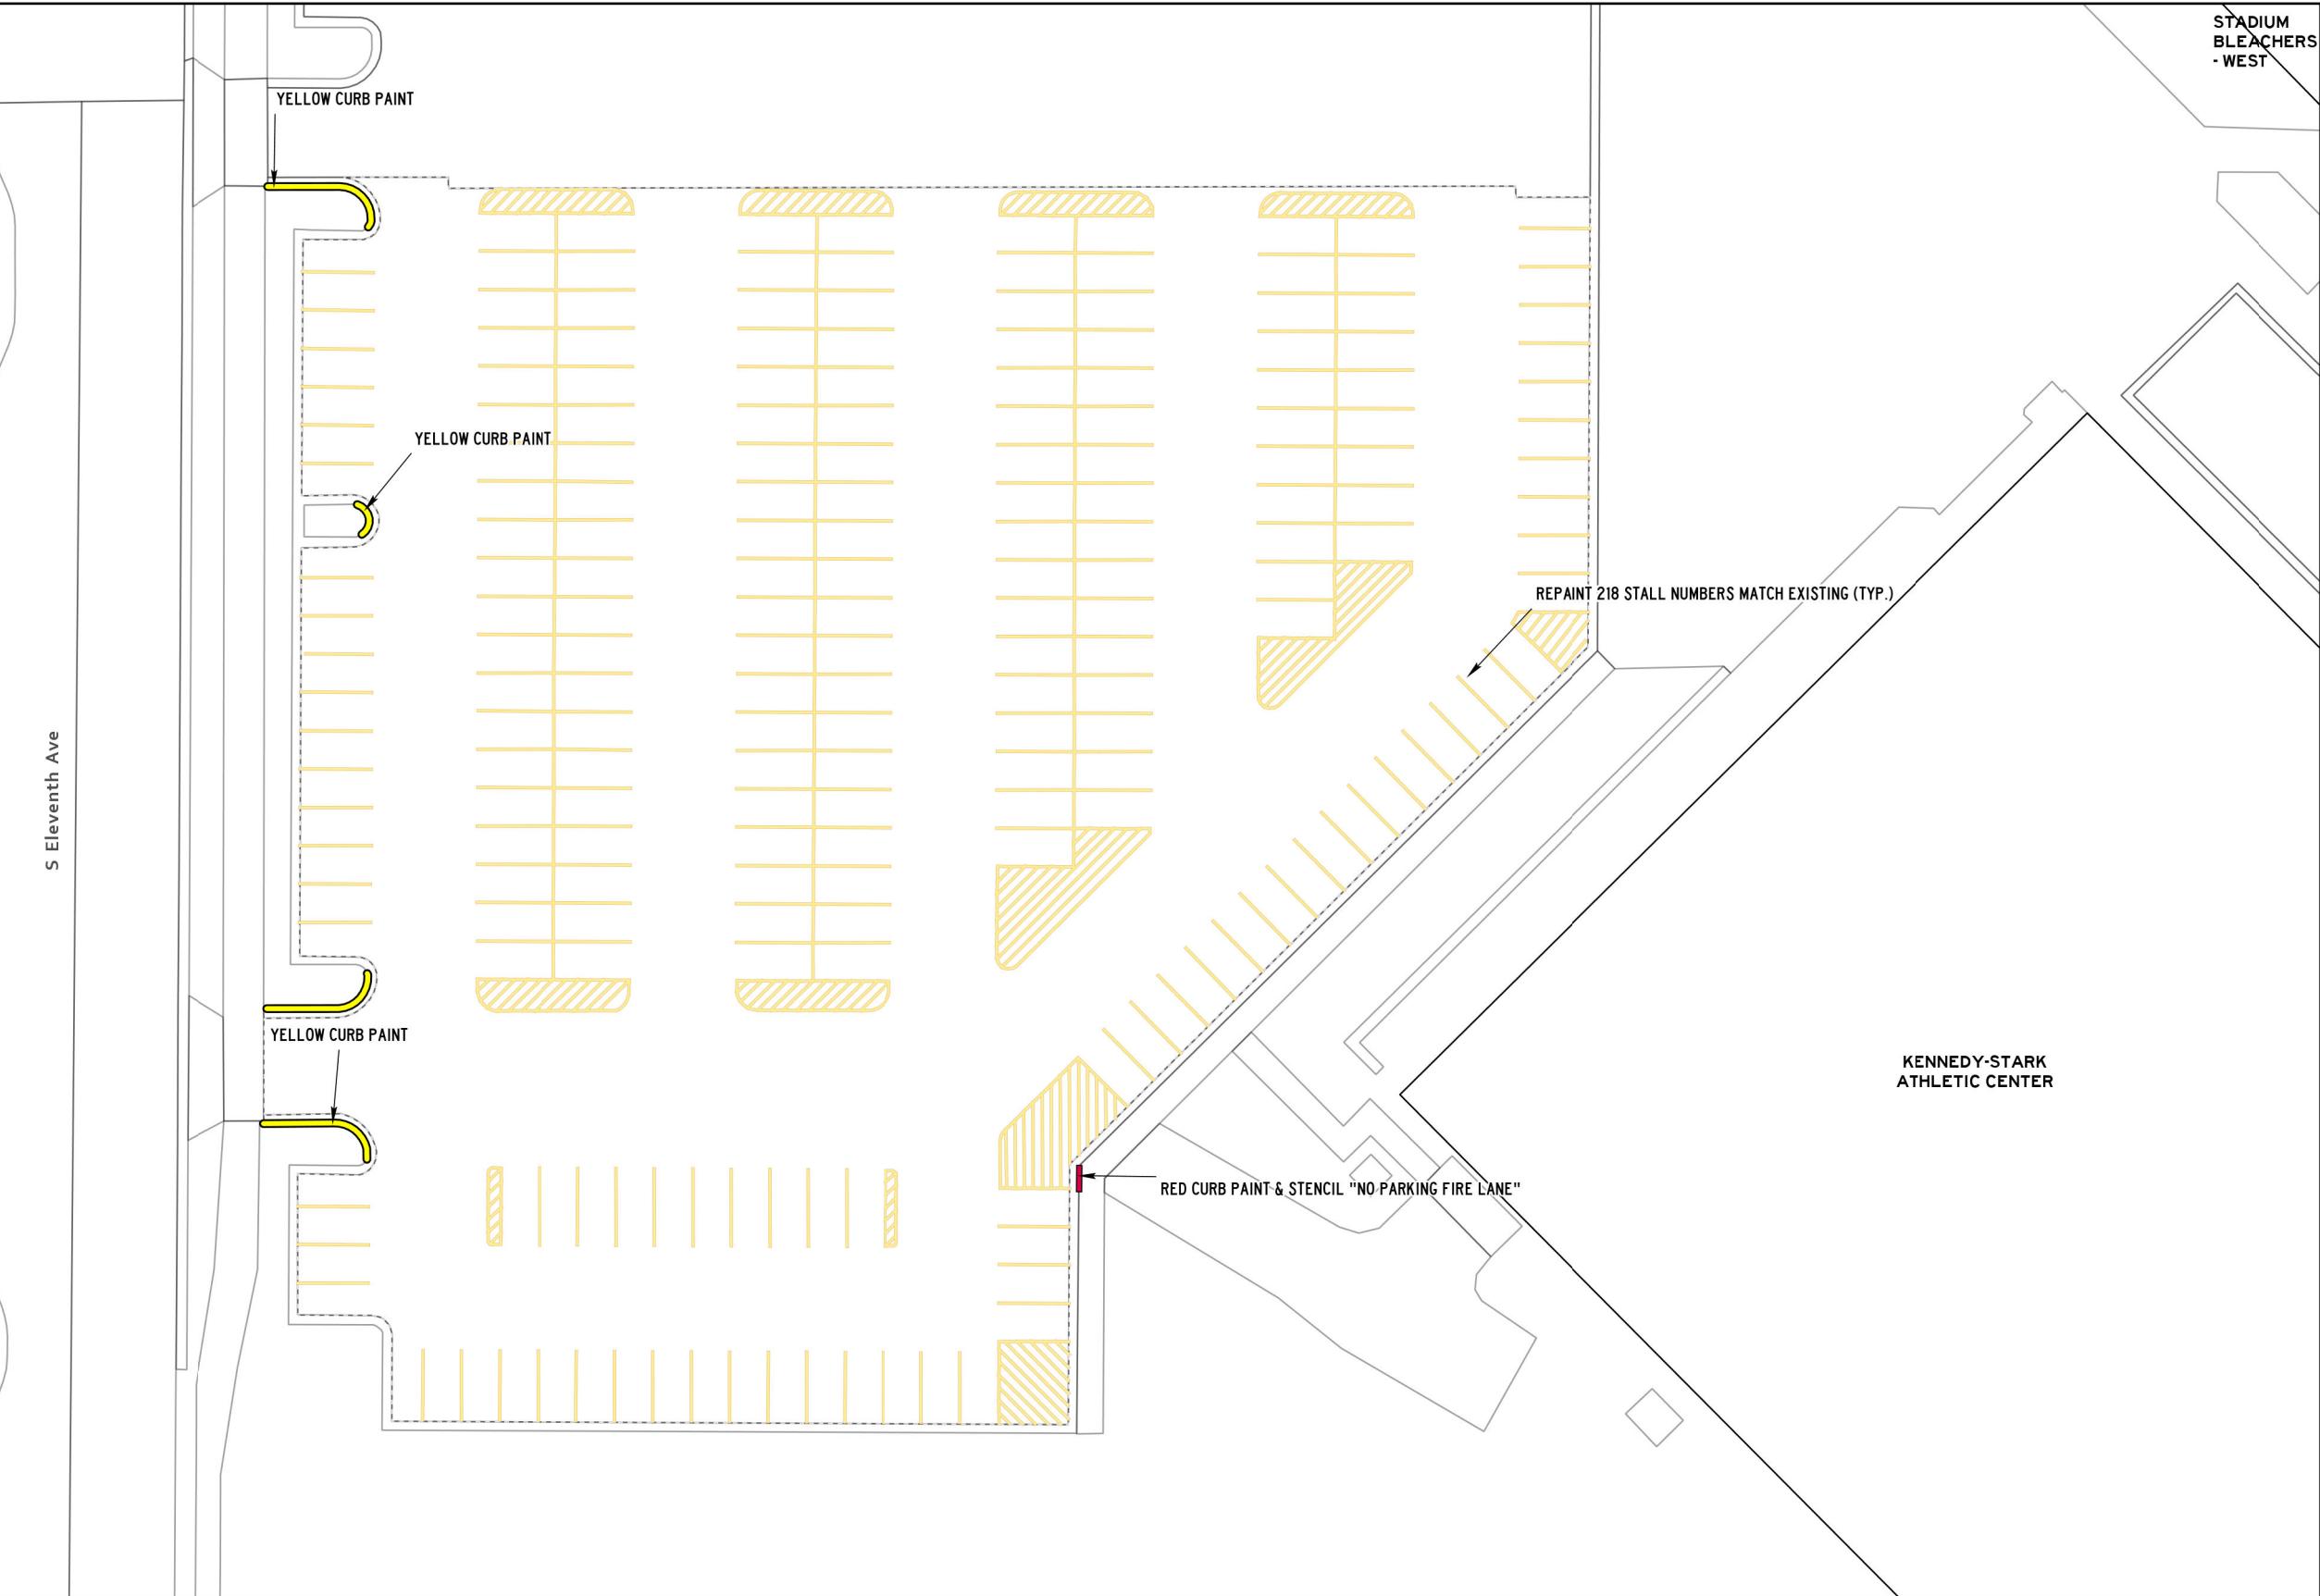

ASPHALT AND PAINT QUANTITIES

- ASPHALT AREA = 22,190 SQ FT

CURB PAINTING

- YELLOW = 378 LINEAR FEET
- RED = 0 LINEAR FEET

STRIPING & HATCH AREAS

- 4" YELLOW LATEX = 2,221 LINEAR FEET
- 4" WHITE LATEX = 0 LINEAR FEET
- 8" WHITE LATEX = 0 LINEAR FEET
- 24" WHITE LATEX = 13 LINEAR FEET
- 24" YELLOW LATEX = 0 LINEAR FEET

MARKING QUANTITIES

SHARROW 4

MAINTENANCE

- HEAVY SEAL COAT, SWEEP, CRACK SEAL, RESTRIPE



PAVEMENT MAINTENANCE 2026

PLANNING,
DESIGN & CONSTRUCTION
MONTANA STATE UNIVERSITY
BOZEMAN, MONTANA
PHONE: 406.994.7301 FAX: 406.994.5665

DRAWN BY Z58D319

PPA 25-1340

**SHEET
TITLE**

**HARRISON
ST**

**SHEET
PL23A**

FM/PS

**DATE
1/20/2026**

S Eleventh Ave

YELLOW CURB PAINT

SHARROW

SHARROW

REPAINT DOUBLE CENTER LINE TYP.

SHARROW

YELLOW CURB PAINT

W Harrison St

YELLOW CURB PAINT

SHARROW

YELLOW CURB PAINT

RENDEZVOUS
DINING
PAVILION

LANGFORD HALL

CULBERTSON
HALL

Scale: 1:500

0 45 90

Scale in Feet

ASPHALT AND PAINT QUANTITIES

- ASPHALT AREA = 22,214 SQ FT

CURB PAINTING

- YELLOW = 258 LINEAR FEET
- RED = 16 LINEAR FEET

STRIPING & HATCH AREAS


- 4" YELLOW LATEX = 2,440 LINEAR FEET
- 4" WHITE LATEX = 0 LINEAR FEET
- 8" WHITE LATEX = 0 LINEAR FEET
- 24" WHITE LATEX = 15 LINEAR FEET
- 24" YELLOW LATEX = 0 LINEAR FEET

MARKING QUANTITIES

SHARROW 3

MAINTENANCE

- HEAVY SEAL COAT, SWEEP, CRACK SEAL, RESTRIPE

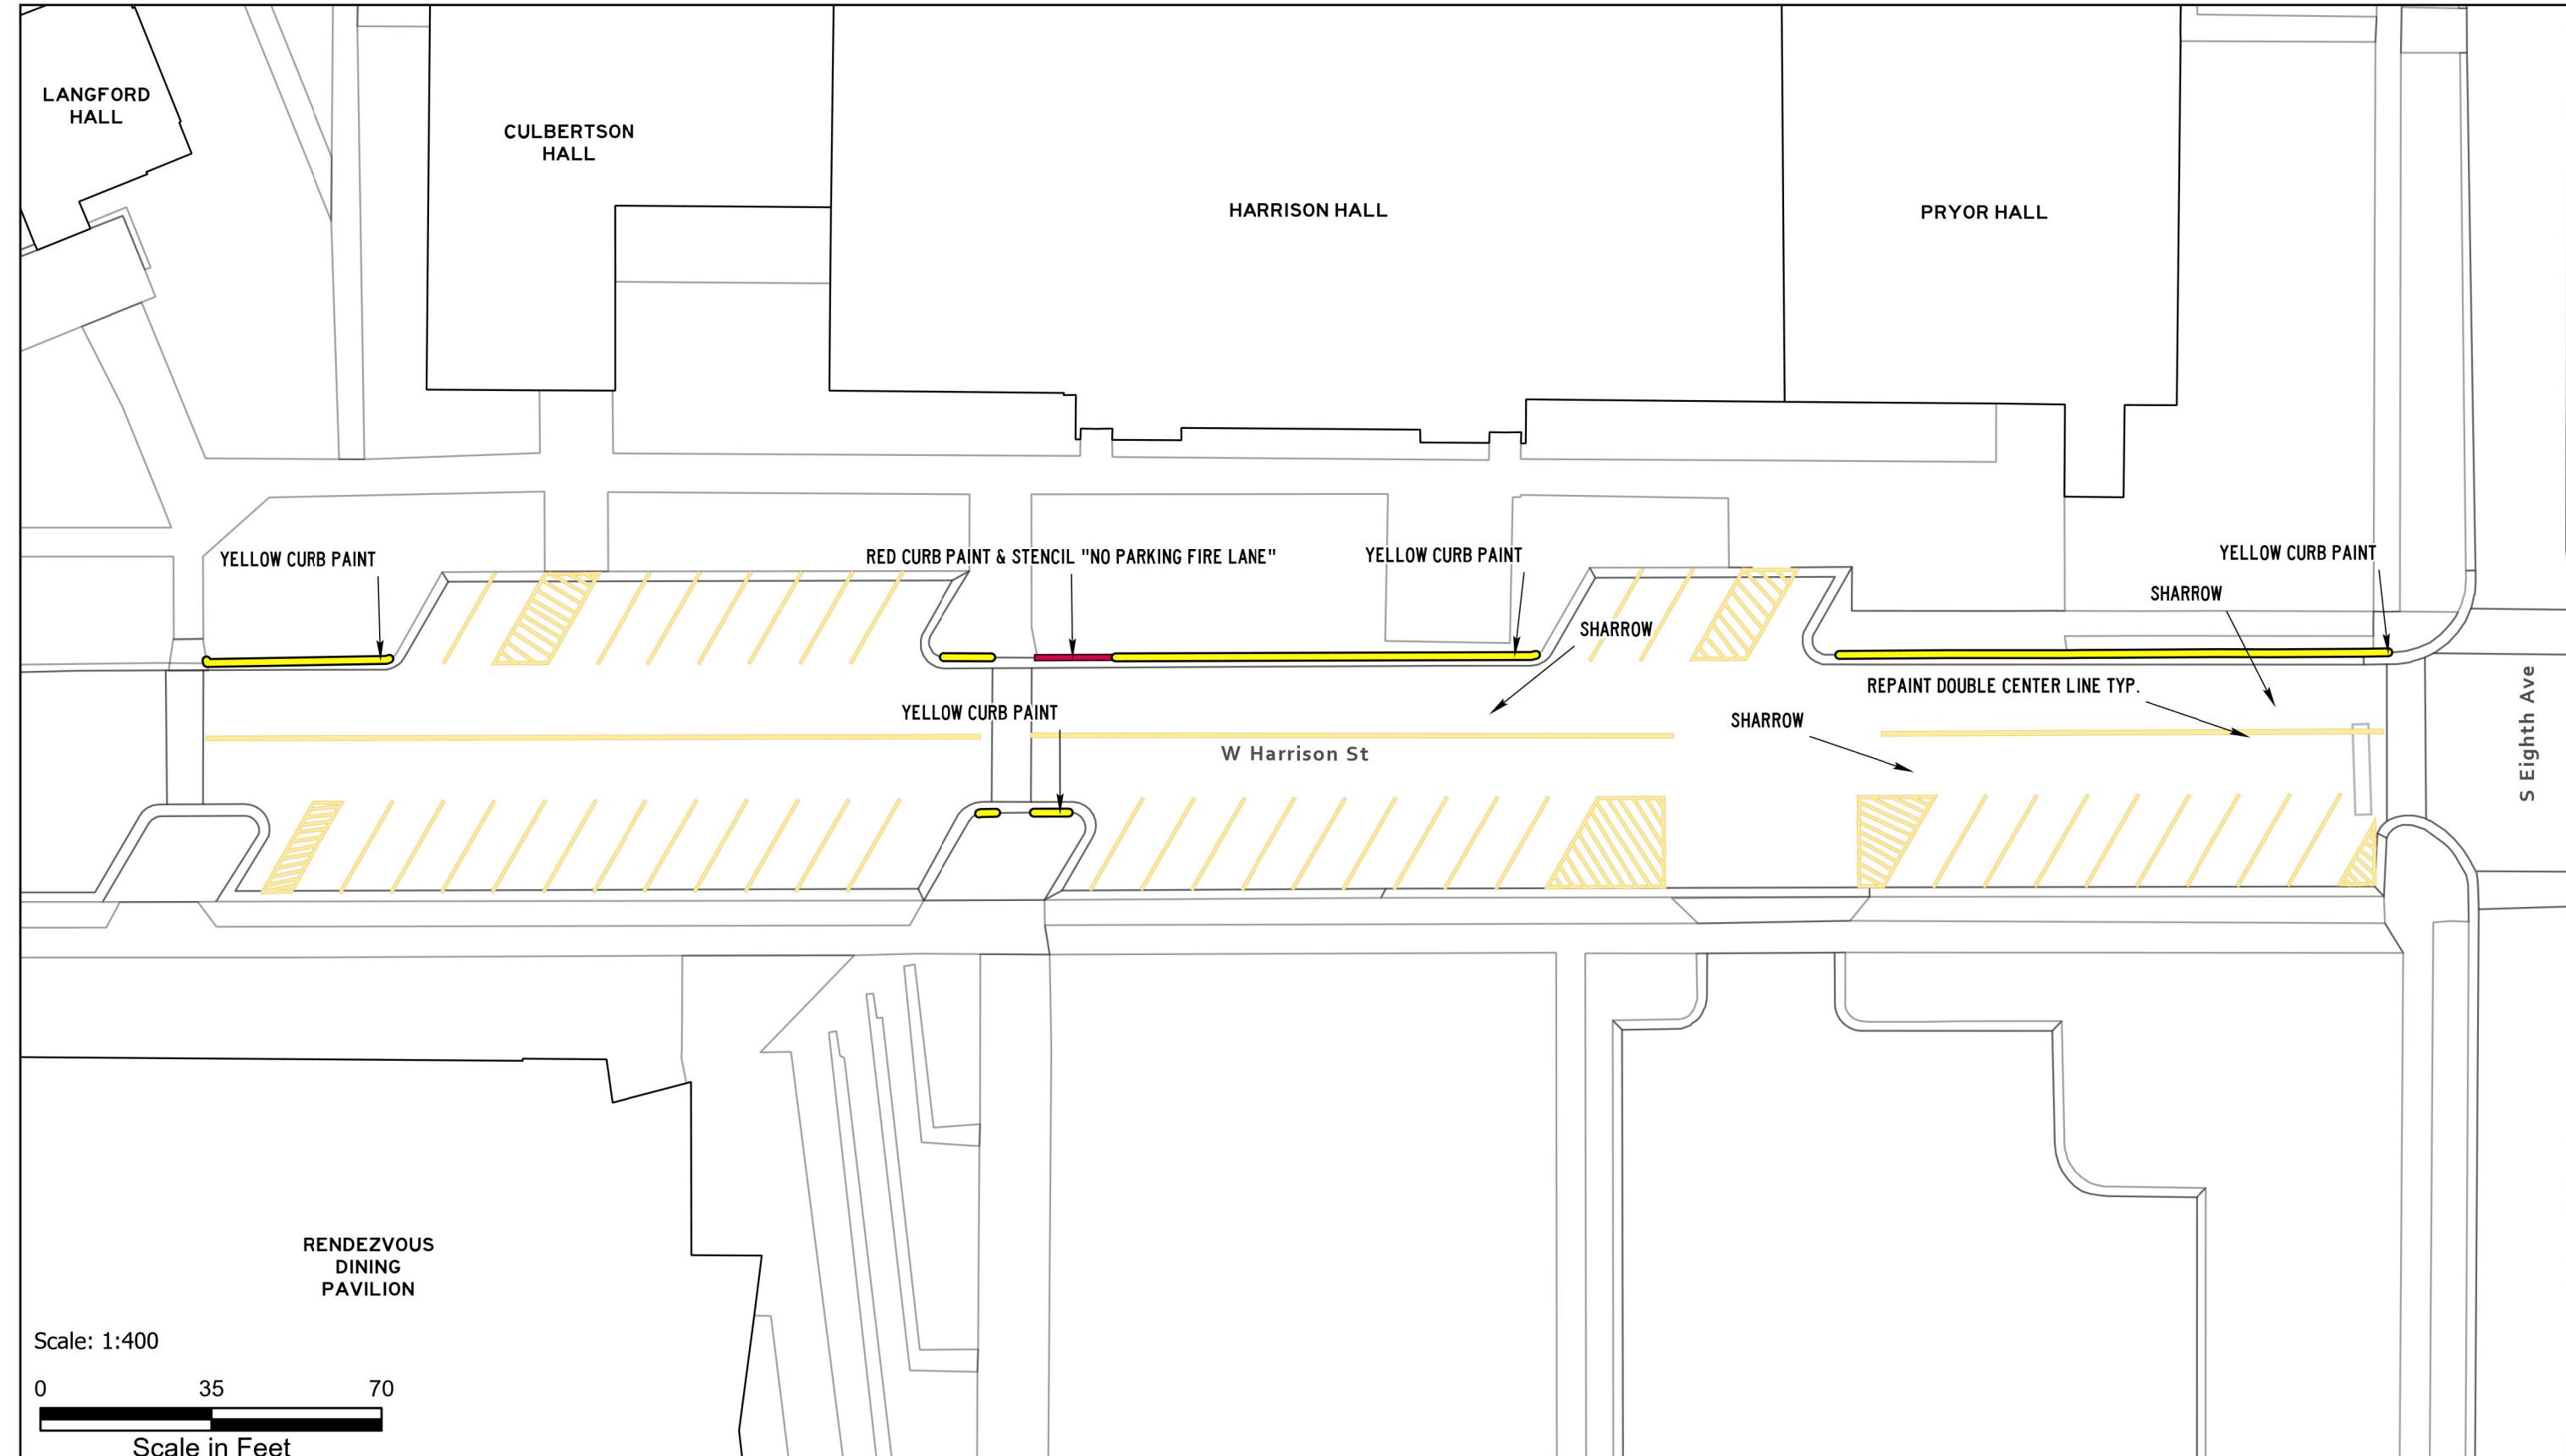

ASPHALT AND PAINT QUANTITIES

- ASPHALT AREA = 209,778 SQ FT

CURB PAINTING

- YELLOW = 0 LINEAR FEET
- RED = 40 LINEAR FEET

STRIPING & HATCH AREAS

- 4" YELLOW LATEX = 18,668 LINEAR FEET
- 4" WHITE LATEX = 0 LINEAR FEET
- 8" WHITE LATEX = 0 LINEAR FEET
- 24" WHITE LATEX = 0 LINEAR FEET
- 24" YELLOW LATEX = 0 LINEAR FEET

MARKING QUANTITIES

STALL NUMBERS 654

MAINTENANCE

- SWEEP, CRACKSEAL, RESTRIPE



PAVEMENT MAINTENANCE 2026

PLANNING,
DESIGN & CONSTRUCTION


MONTANA STATE UNIVERSITY
BOZEMAN, MONTANA
PHONE: 406.994.7301 FAX: 406.994.5665

DRAWN BY Z58D319
PPA 25-1340

SHEET
TITLE
E STADIUM
LOT

SHEET
PL25A

UPS
DATE
1/20/2026

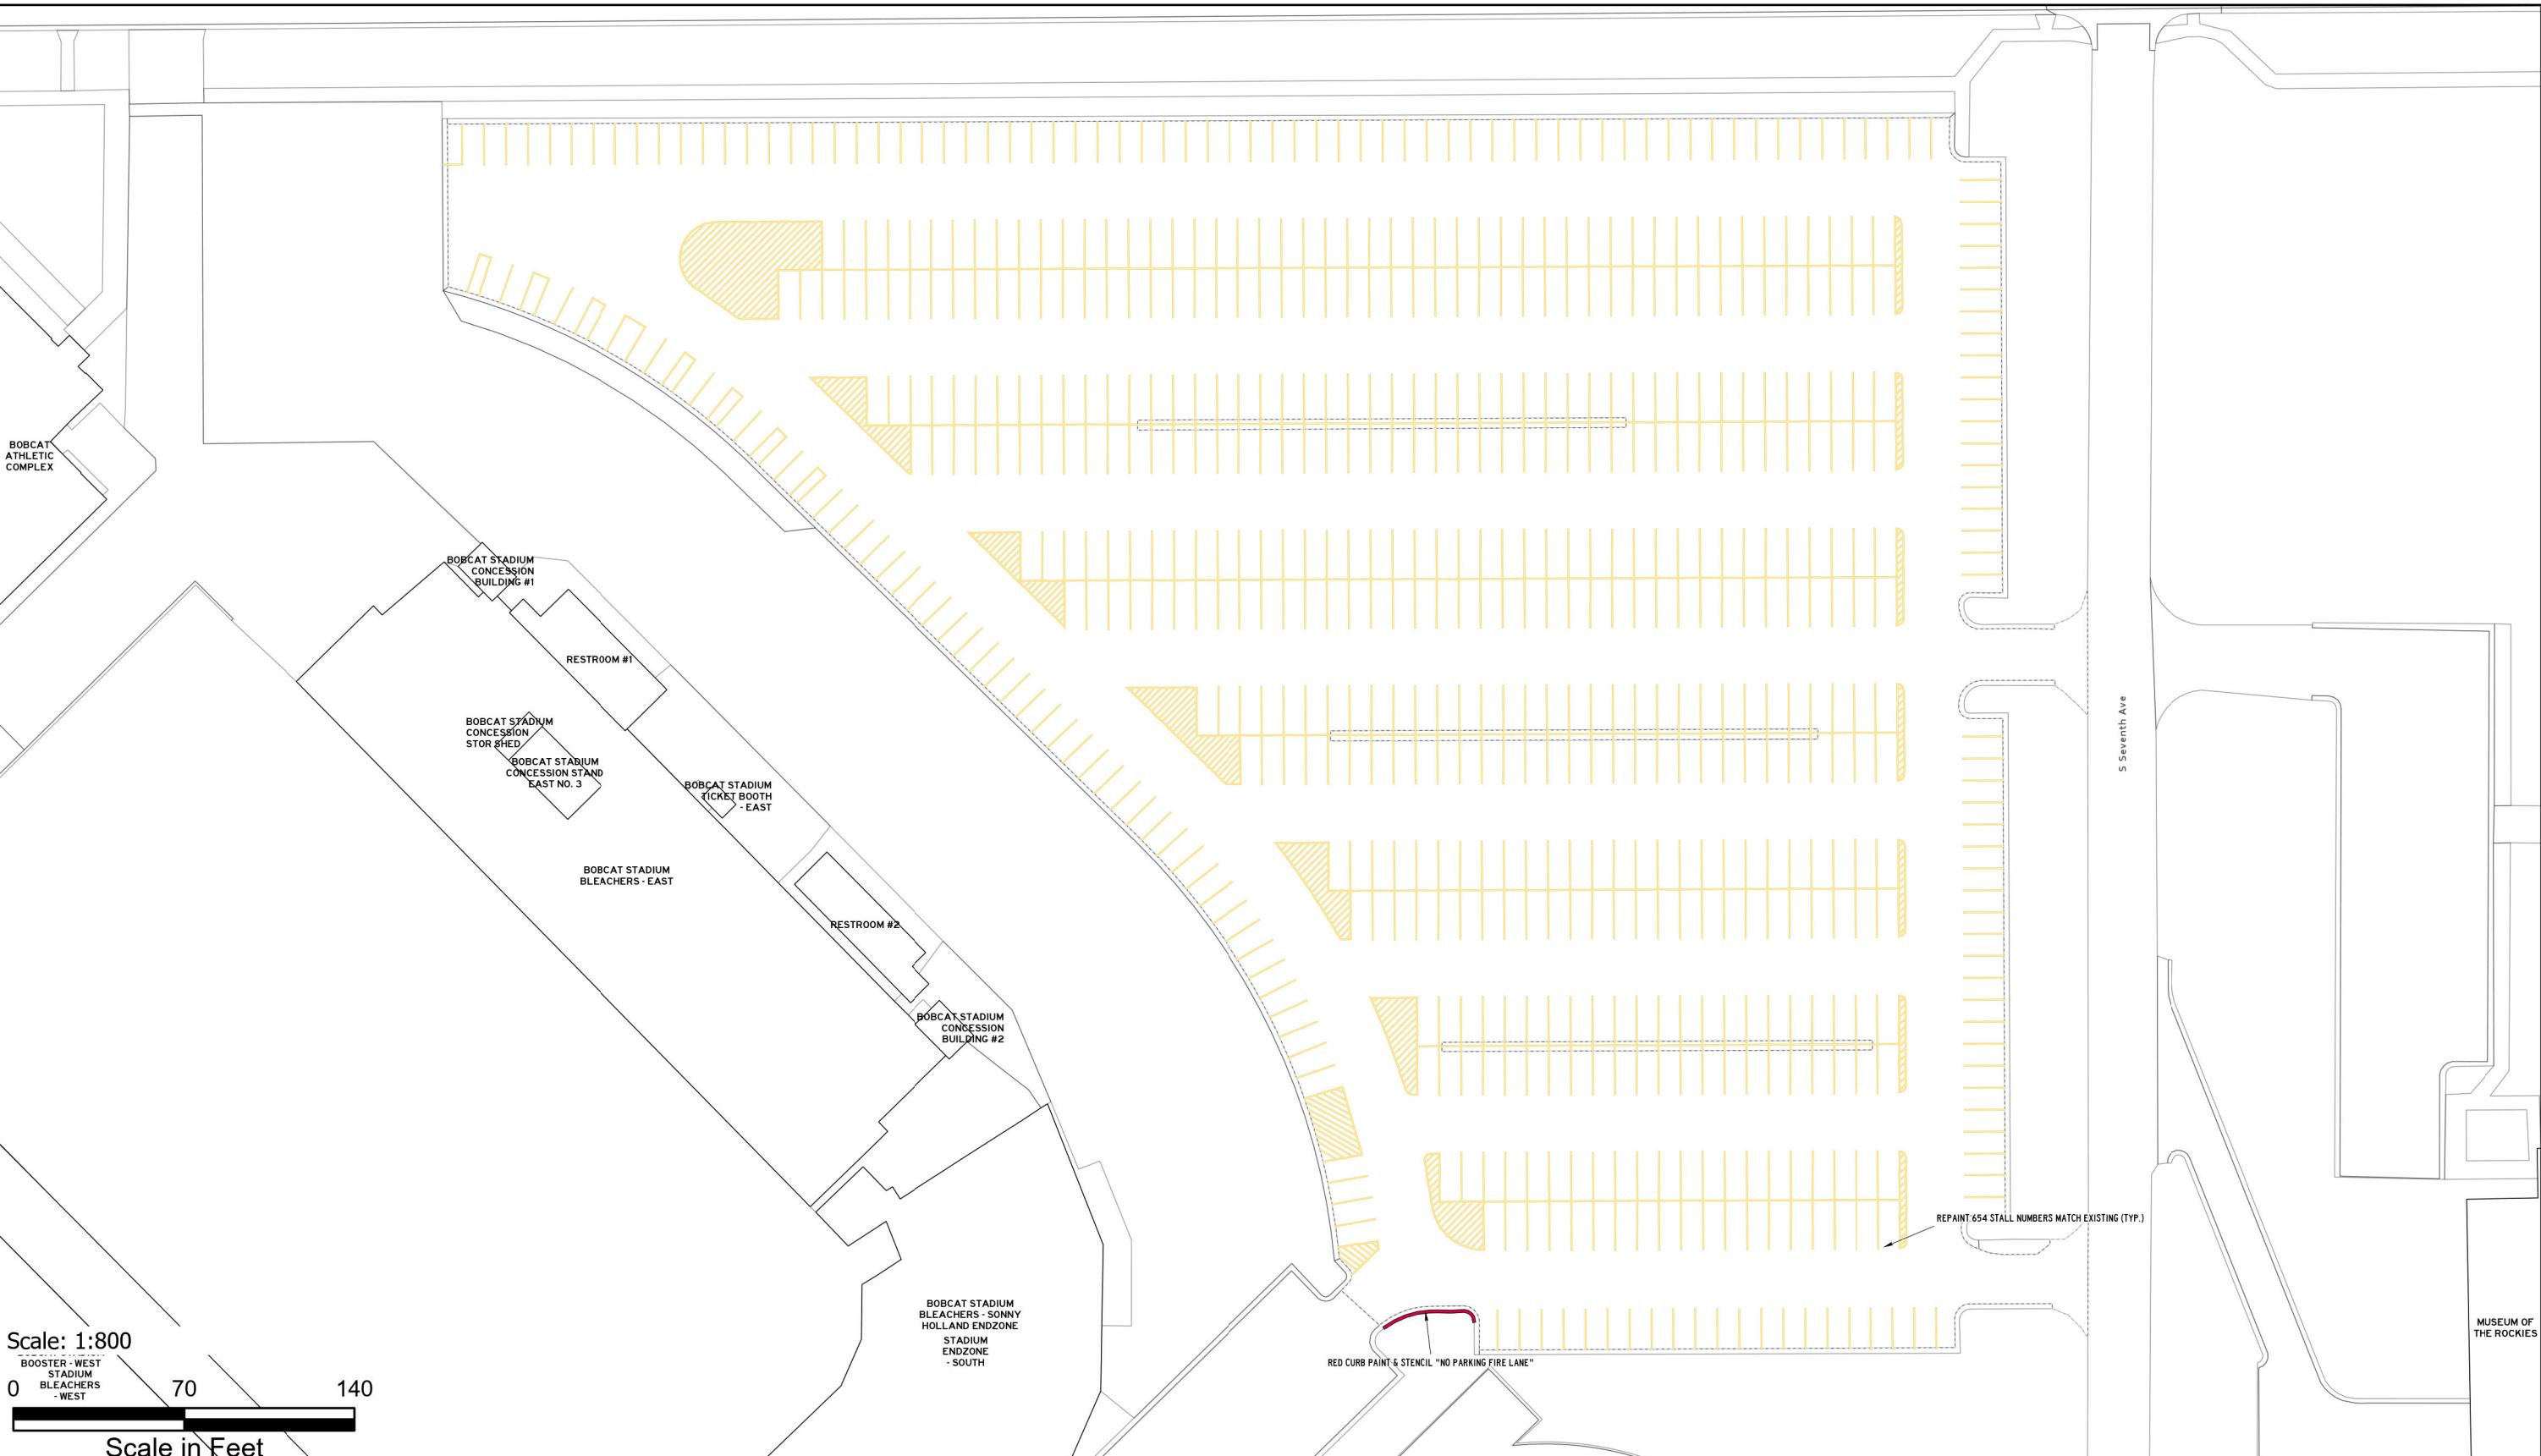

ASPHALT AND PAINT QUANTITIES

- ASPHALT AREA = 36,875 SQ FT

CURB PAINTING

- YELLOW = 33 LINEAR FEET
- RED = 126 LINEAR FEET

STRIPING & HATCH AREAS


- 4" YELLOW LATEX = 1,370 LINEAR FEET
- 4" WHITE LATEX = 0 LINEAR FEET
- 8" WHITE LATEX = 0 LINEAR FEET
- 24" WHITE LATEX = 0 LINEAR FEET
- 24" YELLOW LATEX = 0 LINEAR FEET

MARKING QUANTITIES

- STALL NUMBERS 71

MAINTENANCE

- SWEEP, CRACKSEAL, RESTRIPE

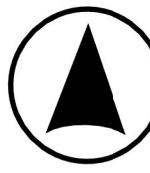

PAVEMENT MAINTENANCE 2026

PLANNING,
DESIGN & CONSTRUCTION

MONTANA STATE UNIVERSITY
BOZEMAN, MONTANA
PHONE: 406.994.7301 FAX: 406.994.5665

DRAWN BY Z58D319

PPA 25-1340


**SHEET
TITLE**

**E STADIUM
LOT**

**SHEET
PL25B**

UPS

**DATE
1/20/2026**

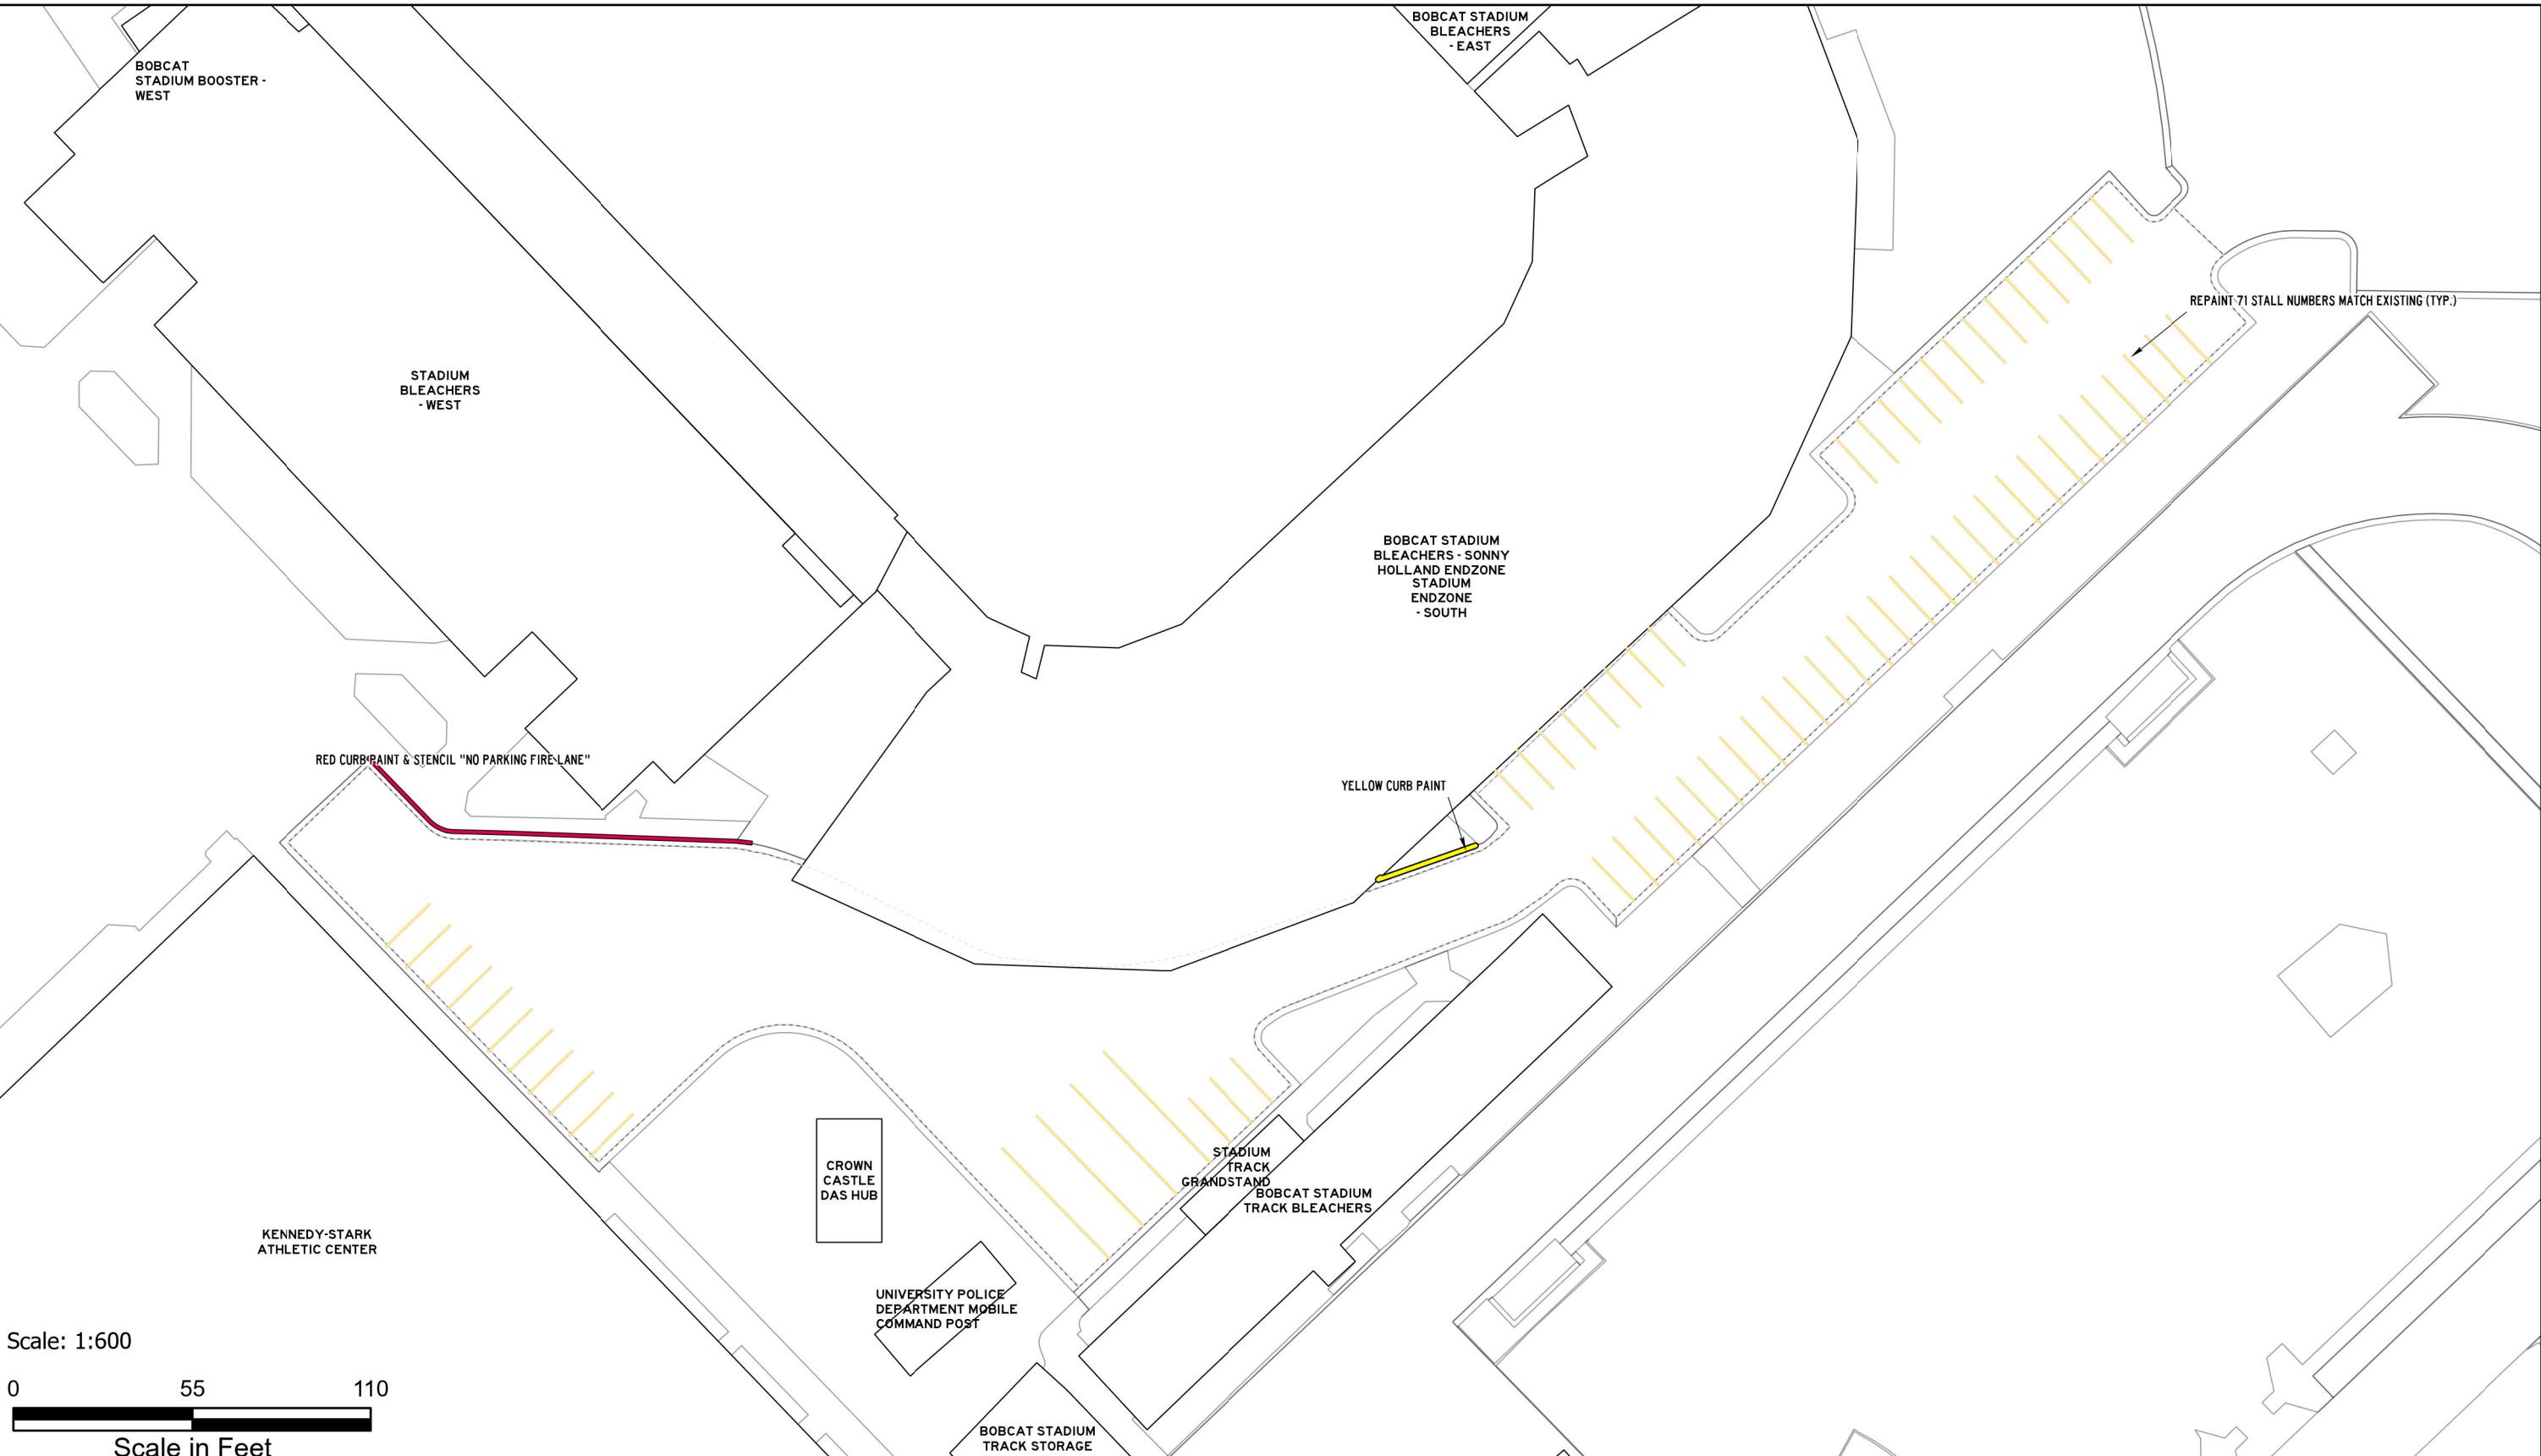

ASPHALT AND PAINT QUANTITIES

- ASPHALT AREA = 85,112 SQ FT

CURB PAINTING

- YELLOW = 241 LINEAR FEET
- RED = 0 LINEAR FEET

STRIPING & HATCH AREAS

- 4" YELLOW LATEX = 6,080 LINEAR FEET
- 4" WHITE LATEX = 0 LINEAR FEET
- 8" WHITE LATEX = 0 LINEAR FEET
- 24" WHITE LATEX = 0 LINEAR FEET
- 24" YELLOW LATEX = 0 LINEAR FEET

MARKING QUANTITIES

- NO PARKING 8

MAINTENANCE

- HEAVY SEAL COAT, SWEEP, CRACK SEAL, RESTRIPE



PAVEMENT MAINTENANCE 2026

PLANNING,
DESIGN & CONSTRUCTION

MONTANA STATE UNIVERSITY
BOZEMAN, MONTANA
PHONE: 406.994.7301 FAX: 406.994.5665

DRAWN BY Z58D319


PPA 25-1340

**SHEET
TITLE**
ANTELOPE
LOT

**SHEET
PL26**

UPS

DATE
1/20/2026

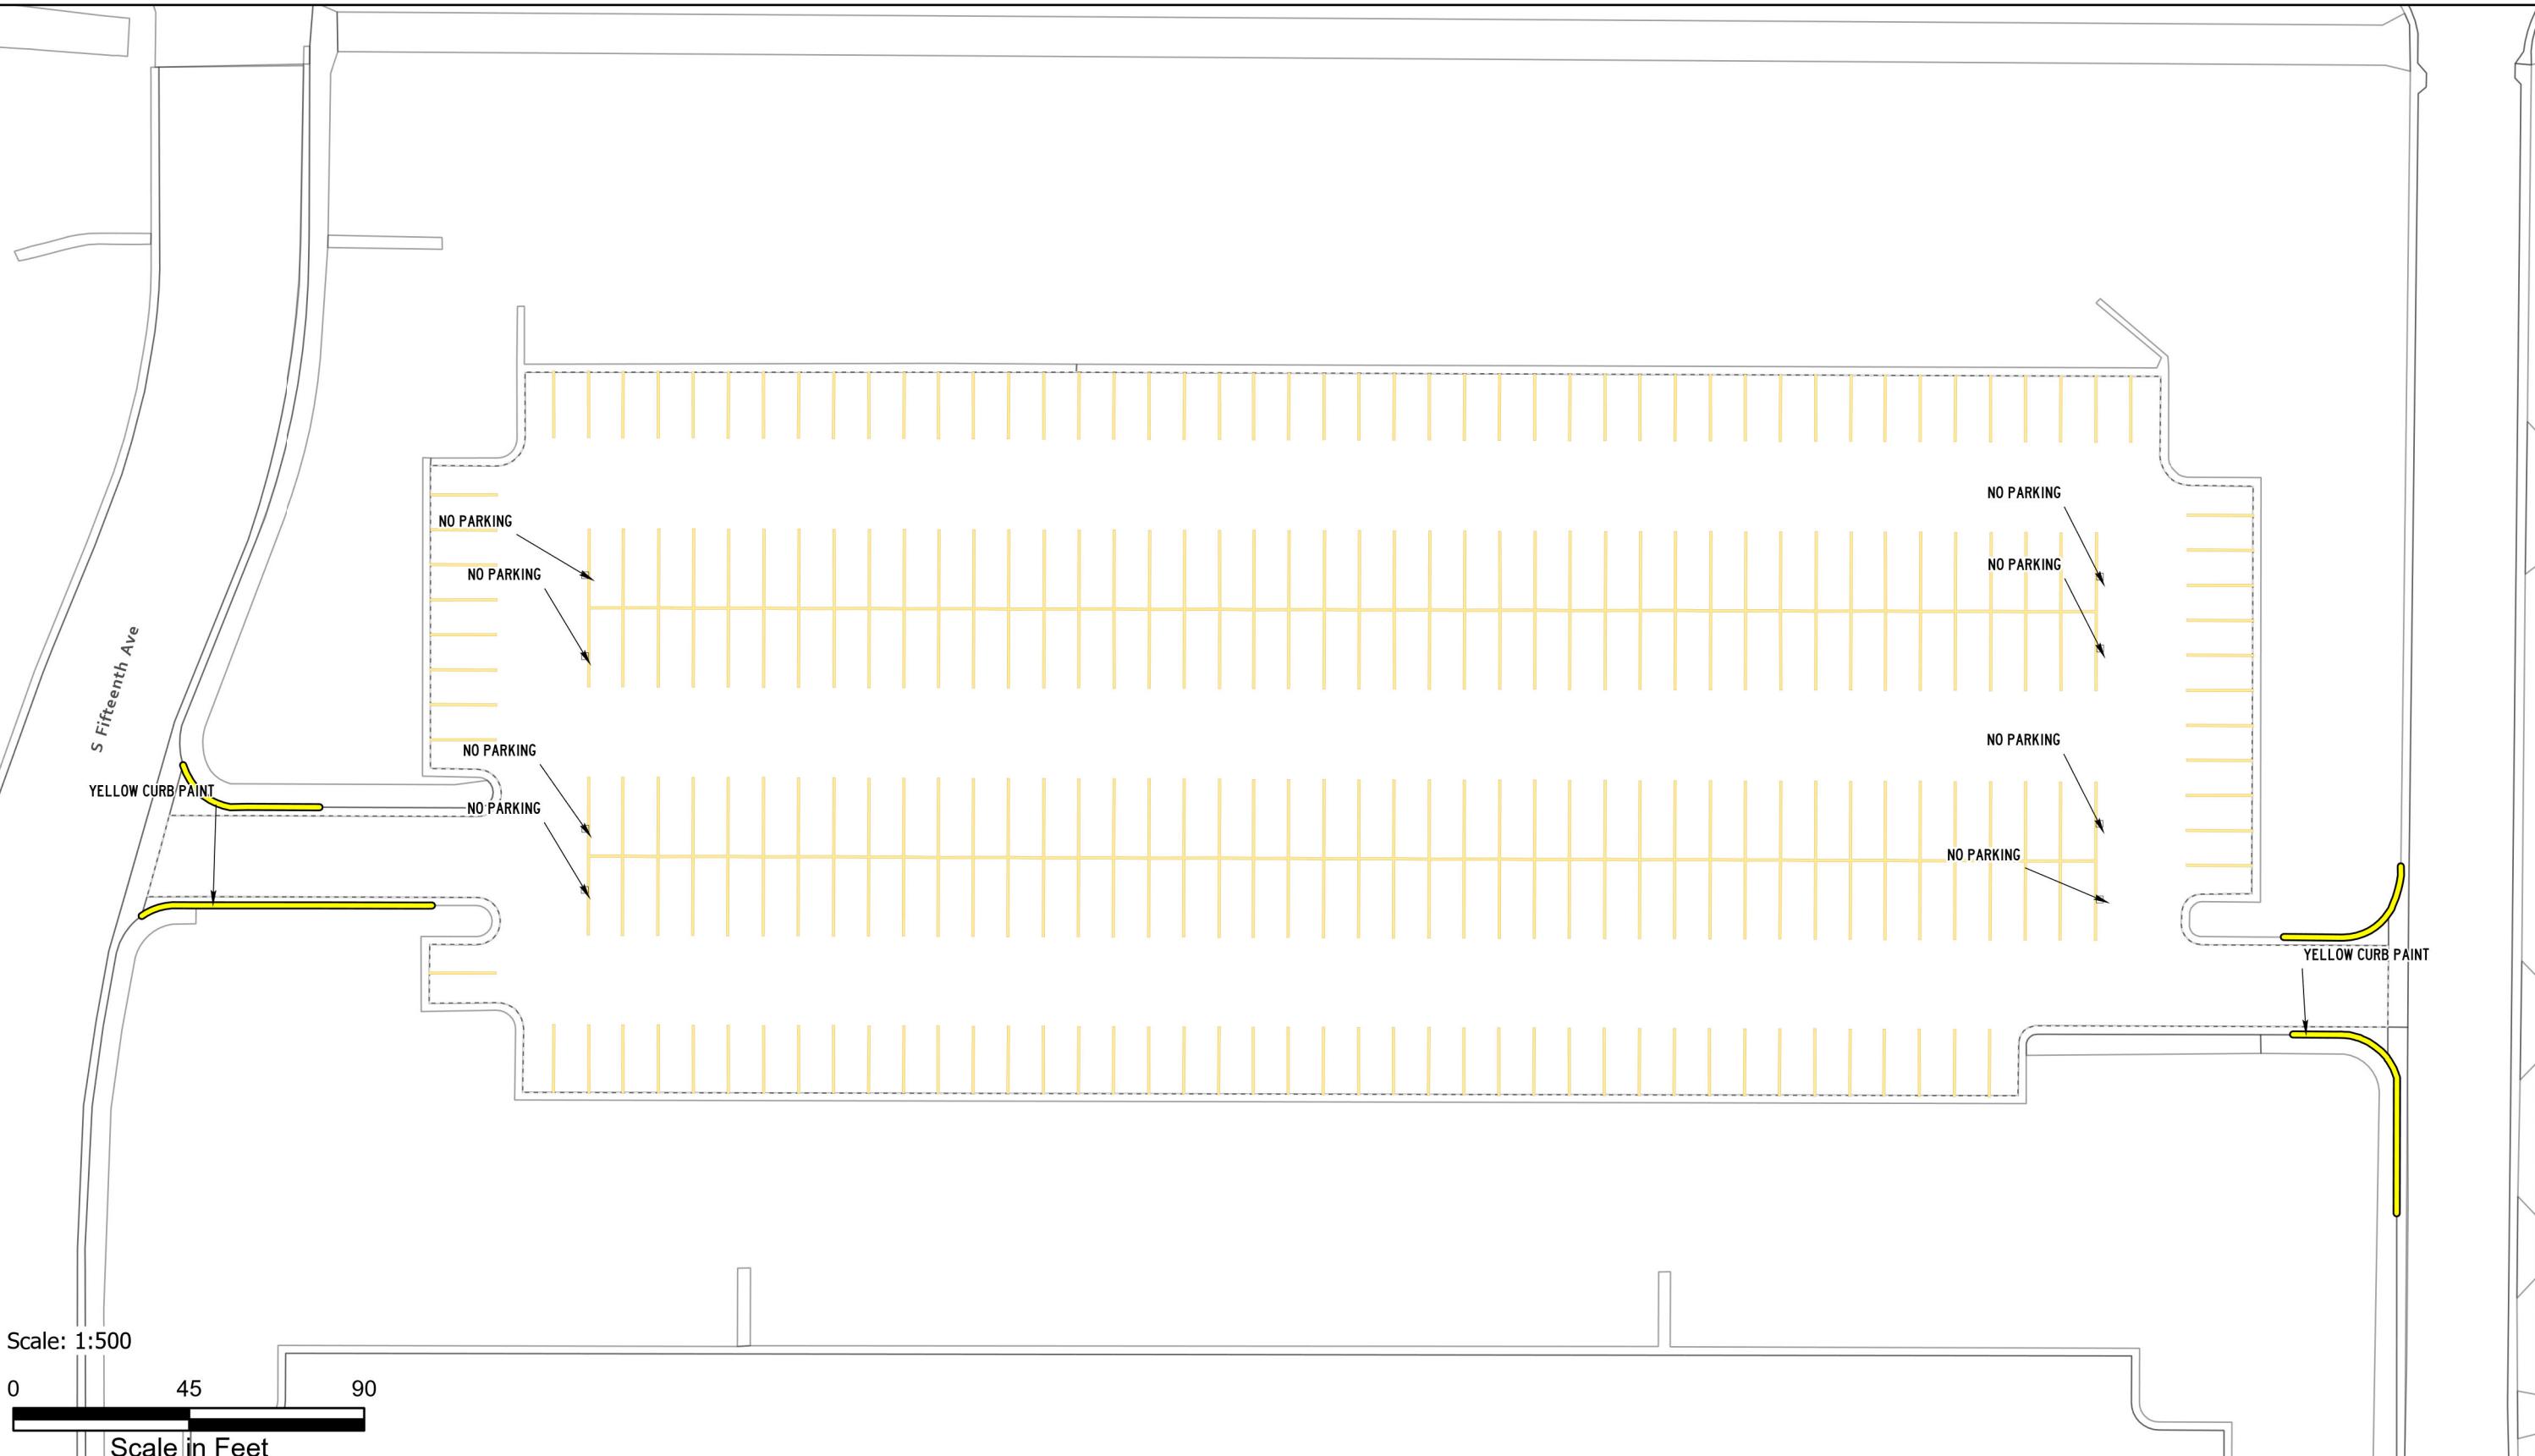

ASPHALT AND PAINT QUANTITIES

- ASPHALT AREA = 40,476 SQ FT

CURB PAINTING

- YELLOW = 183 LINEAR FEET
- RED = 297 LINEAR FEET

STRIPING & HATCH AREAS

- 4" YELLOW LATEX = 2,396 LINEAR FEET
- 4" WHITE LATEX = 0 LINEAR FEET
- 8" WHITE LATEX = 0 LINEAR FEET
- 24" WHITE LATEX = 0 LINEAR FEET
- 24" YELLOW LATEX = 0 LINEAR FEET

MARKING QUANTITIES

- NO PARKING 2

MAINTENANCE

- HEAVY SEAL COAT, SWEEP, CRACK SEAL, RESTRIPE



PAVEMENT MAINTENANCE 2026

PLANNING,
DESIGN & CONSTRUCTION
MONTANA STATE UNIVERSITY
BOZEMAN, MONTANA
PHONE: 406.994.7301 FAX: 406.994.5665

PHOTO: 406.994.7301 FAX: 406.994.5665

DRAWN BY Z58D319


PPA 25-1340

SHEET TITLE
YELLOWSTONE
HALL LOT

SHEET
PL27

UPS

DATE
1/20/2026

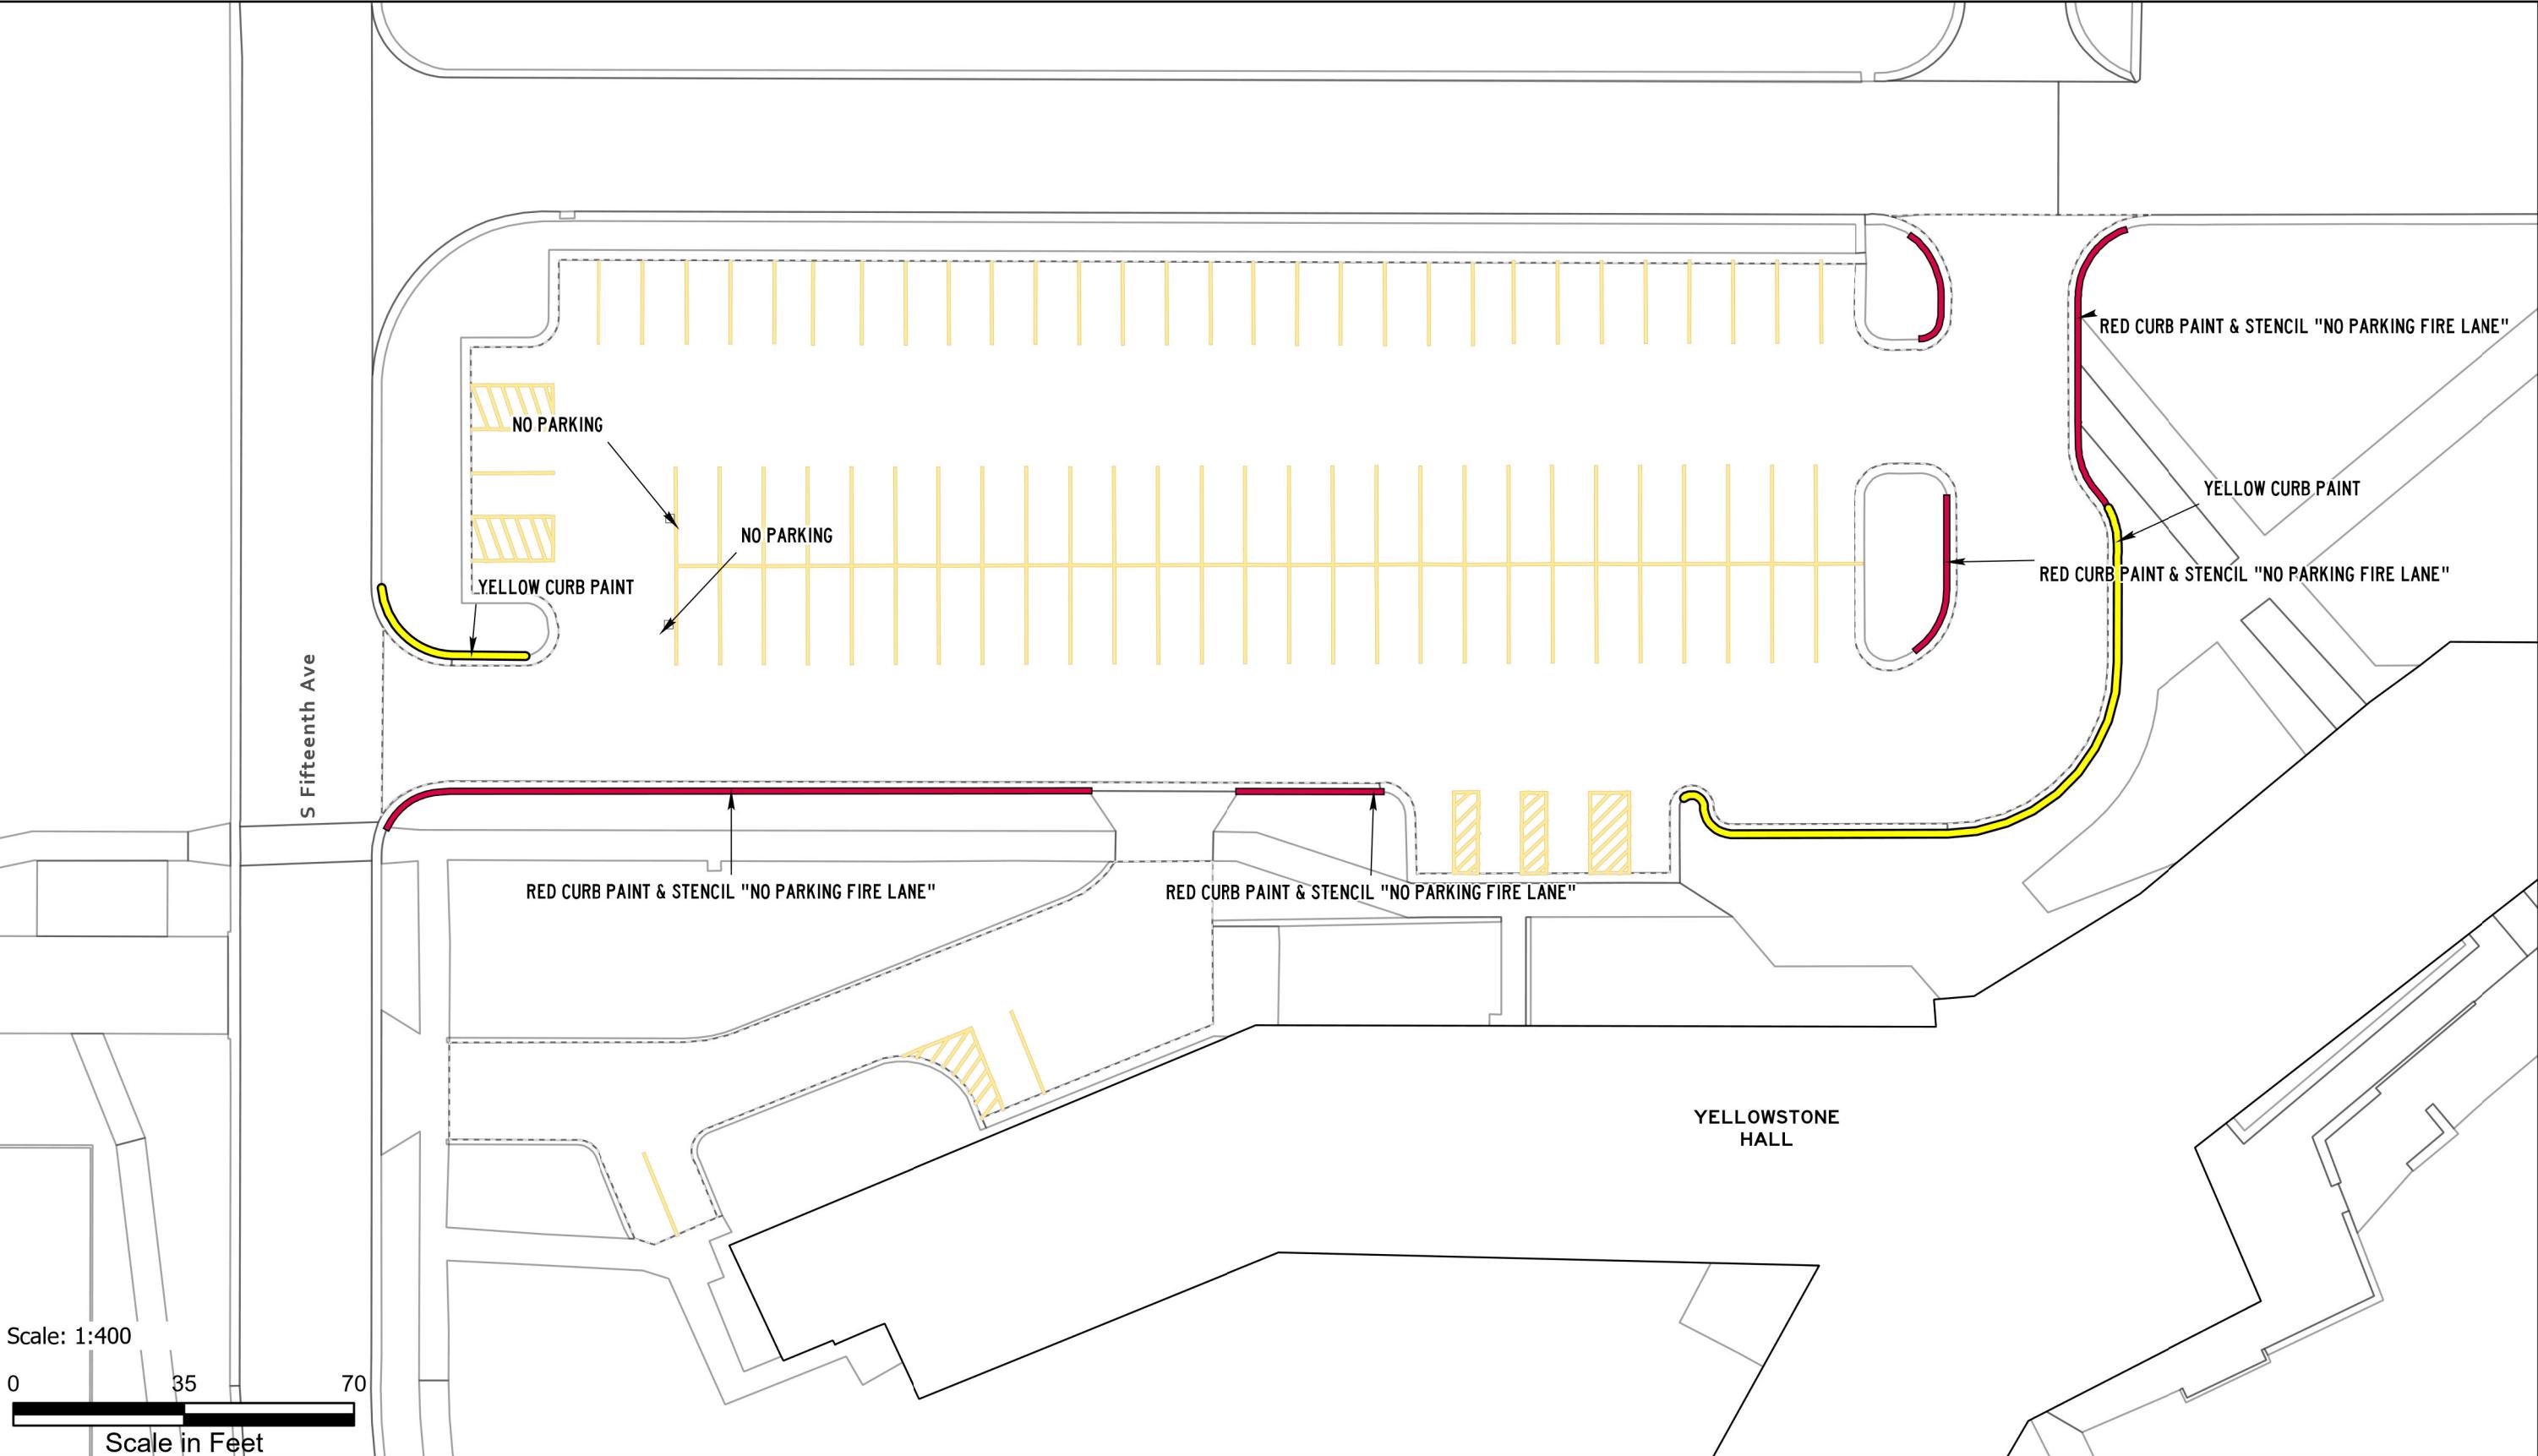

ASPHALT AND PAINT QUANTITIES

- ASPHALT AREA = 18,344 SQ FT

CURB PAINTING

- YELLOW = 0 LINEAR FEET
- RED = 225 LINEAR FEET

STRIPING & HATCH AREAS


- 4" YELLOW LATEX = 1,933 LINEAR FEET
- 4" WHITE LATEX = 0 LINEAR FEET
- 8" WHITE LATEX = 0 LINEAR FEET
- 24" WHITE LATEX = 0 LINEAR FEET
- 24" YELLOW LATEX = 0 LINEAR FEET

MARKING QUANTITIES

ARROW 4

MAINTENANCE

- HEAVY SEAL COAT, SWEEP, CRACK SEAL, RESTRIPE

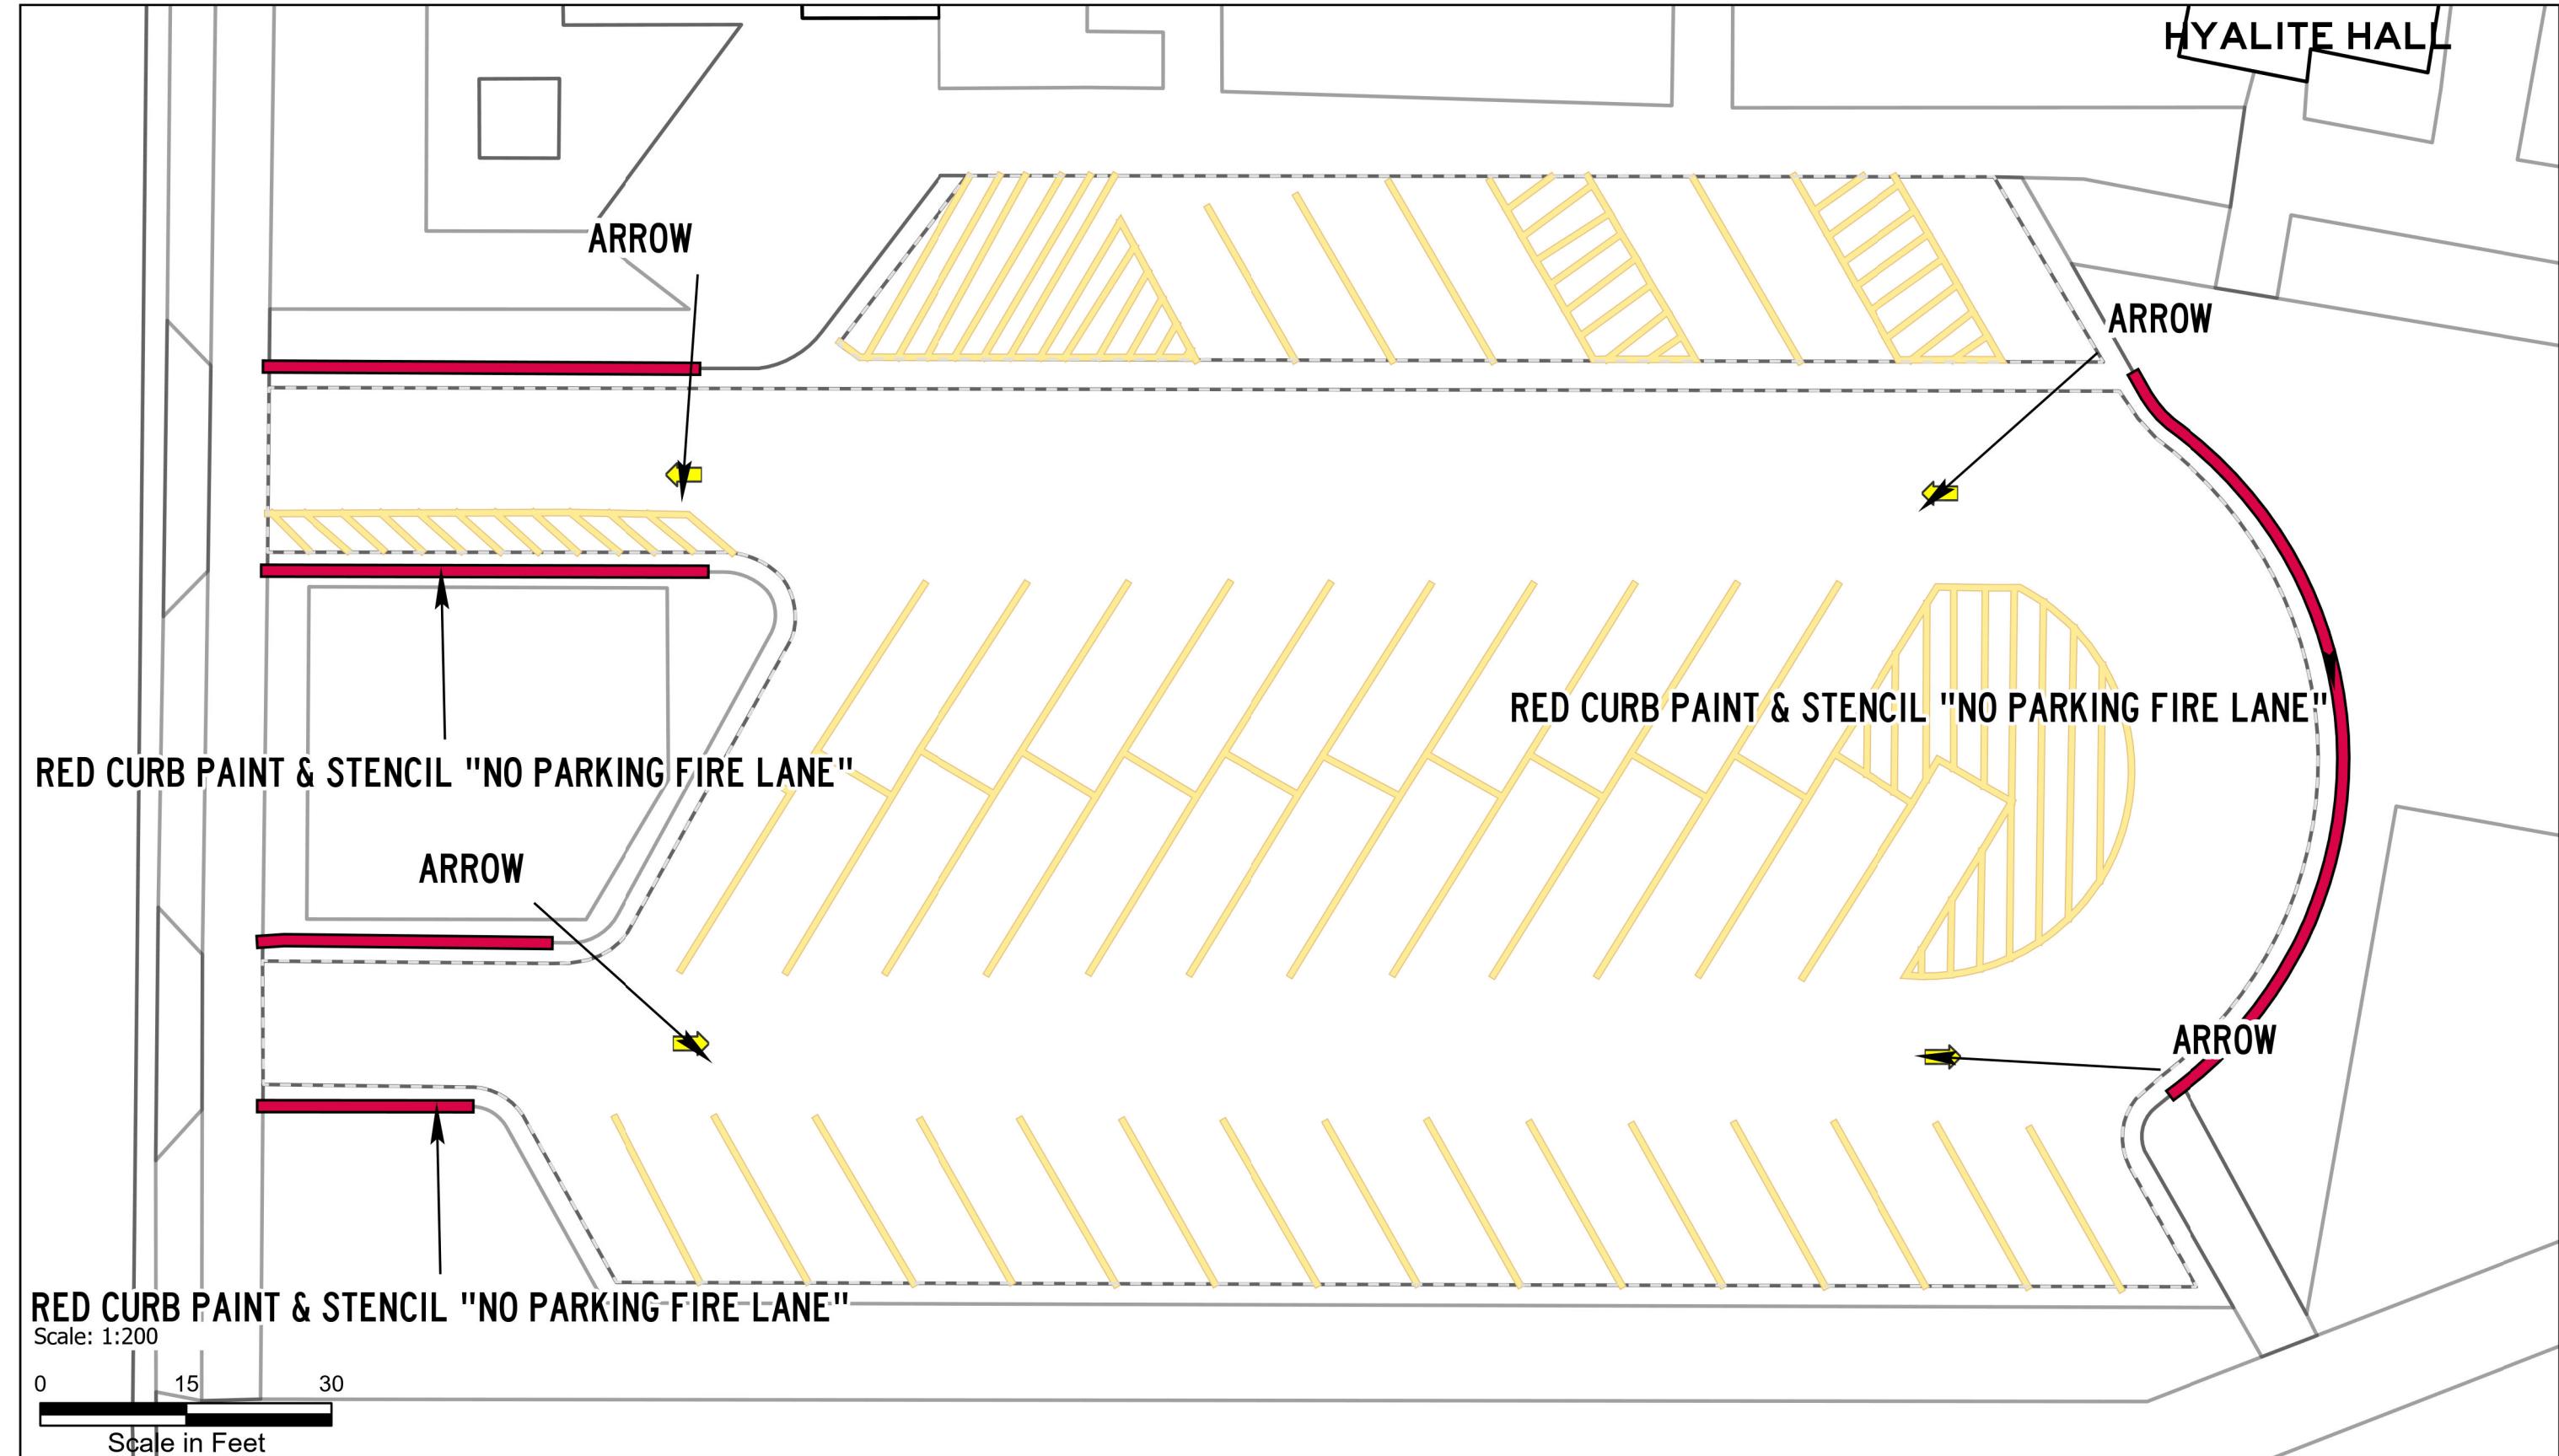

ASPHALT AND PAINT QUANTITIES

- ASPHALT AREA = 4,850 SQ FT

CURB PAINTING

- YELLOW = 270 LINEAR FEET
- RED = 0 LINEAR FEET

STRIPING & HATCH AREAS


- 4" YELLOW LATEX = 459 LINEAR FEET
- 4" WHITE LATEX = 0 LINEAR FEET
- 8" WHITE LATEX = 0 LINEAR FEET
- 24" WHITE LATEX = 0 LINEAR FEET
- 24" YELLOW LATEX = 0 LINEAR FEET

MARKING QUANTITIES

ARROW 2

MAINTENANCE

- HEAVY SEAL COAT, SWEEP, CRACK SEAL, RESTRIPE

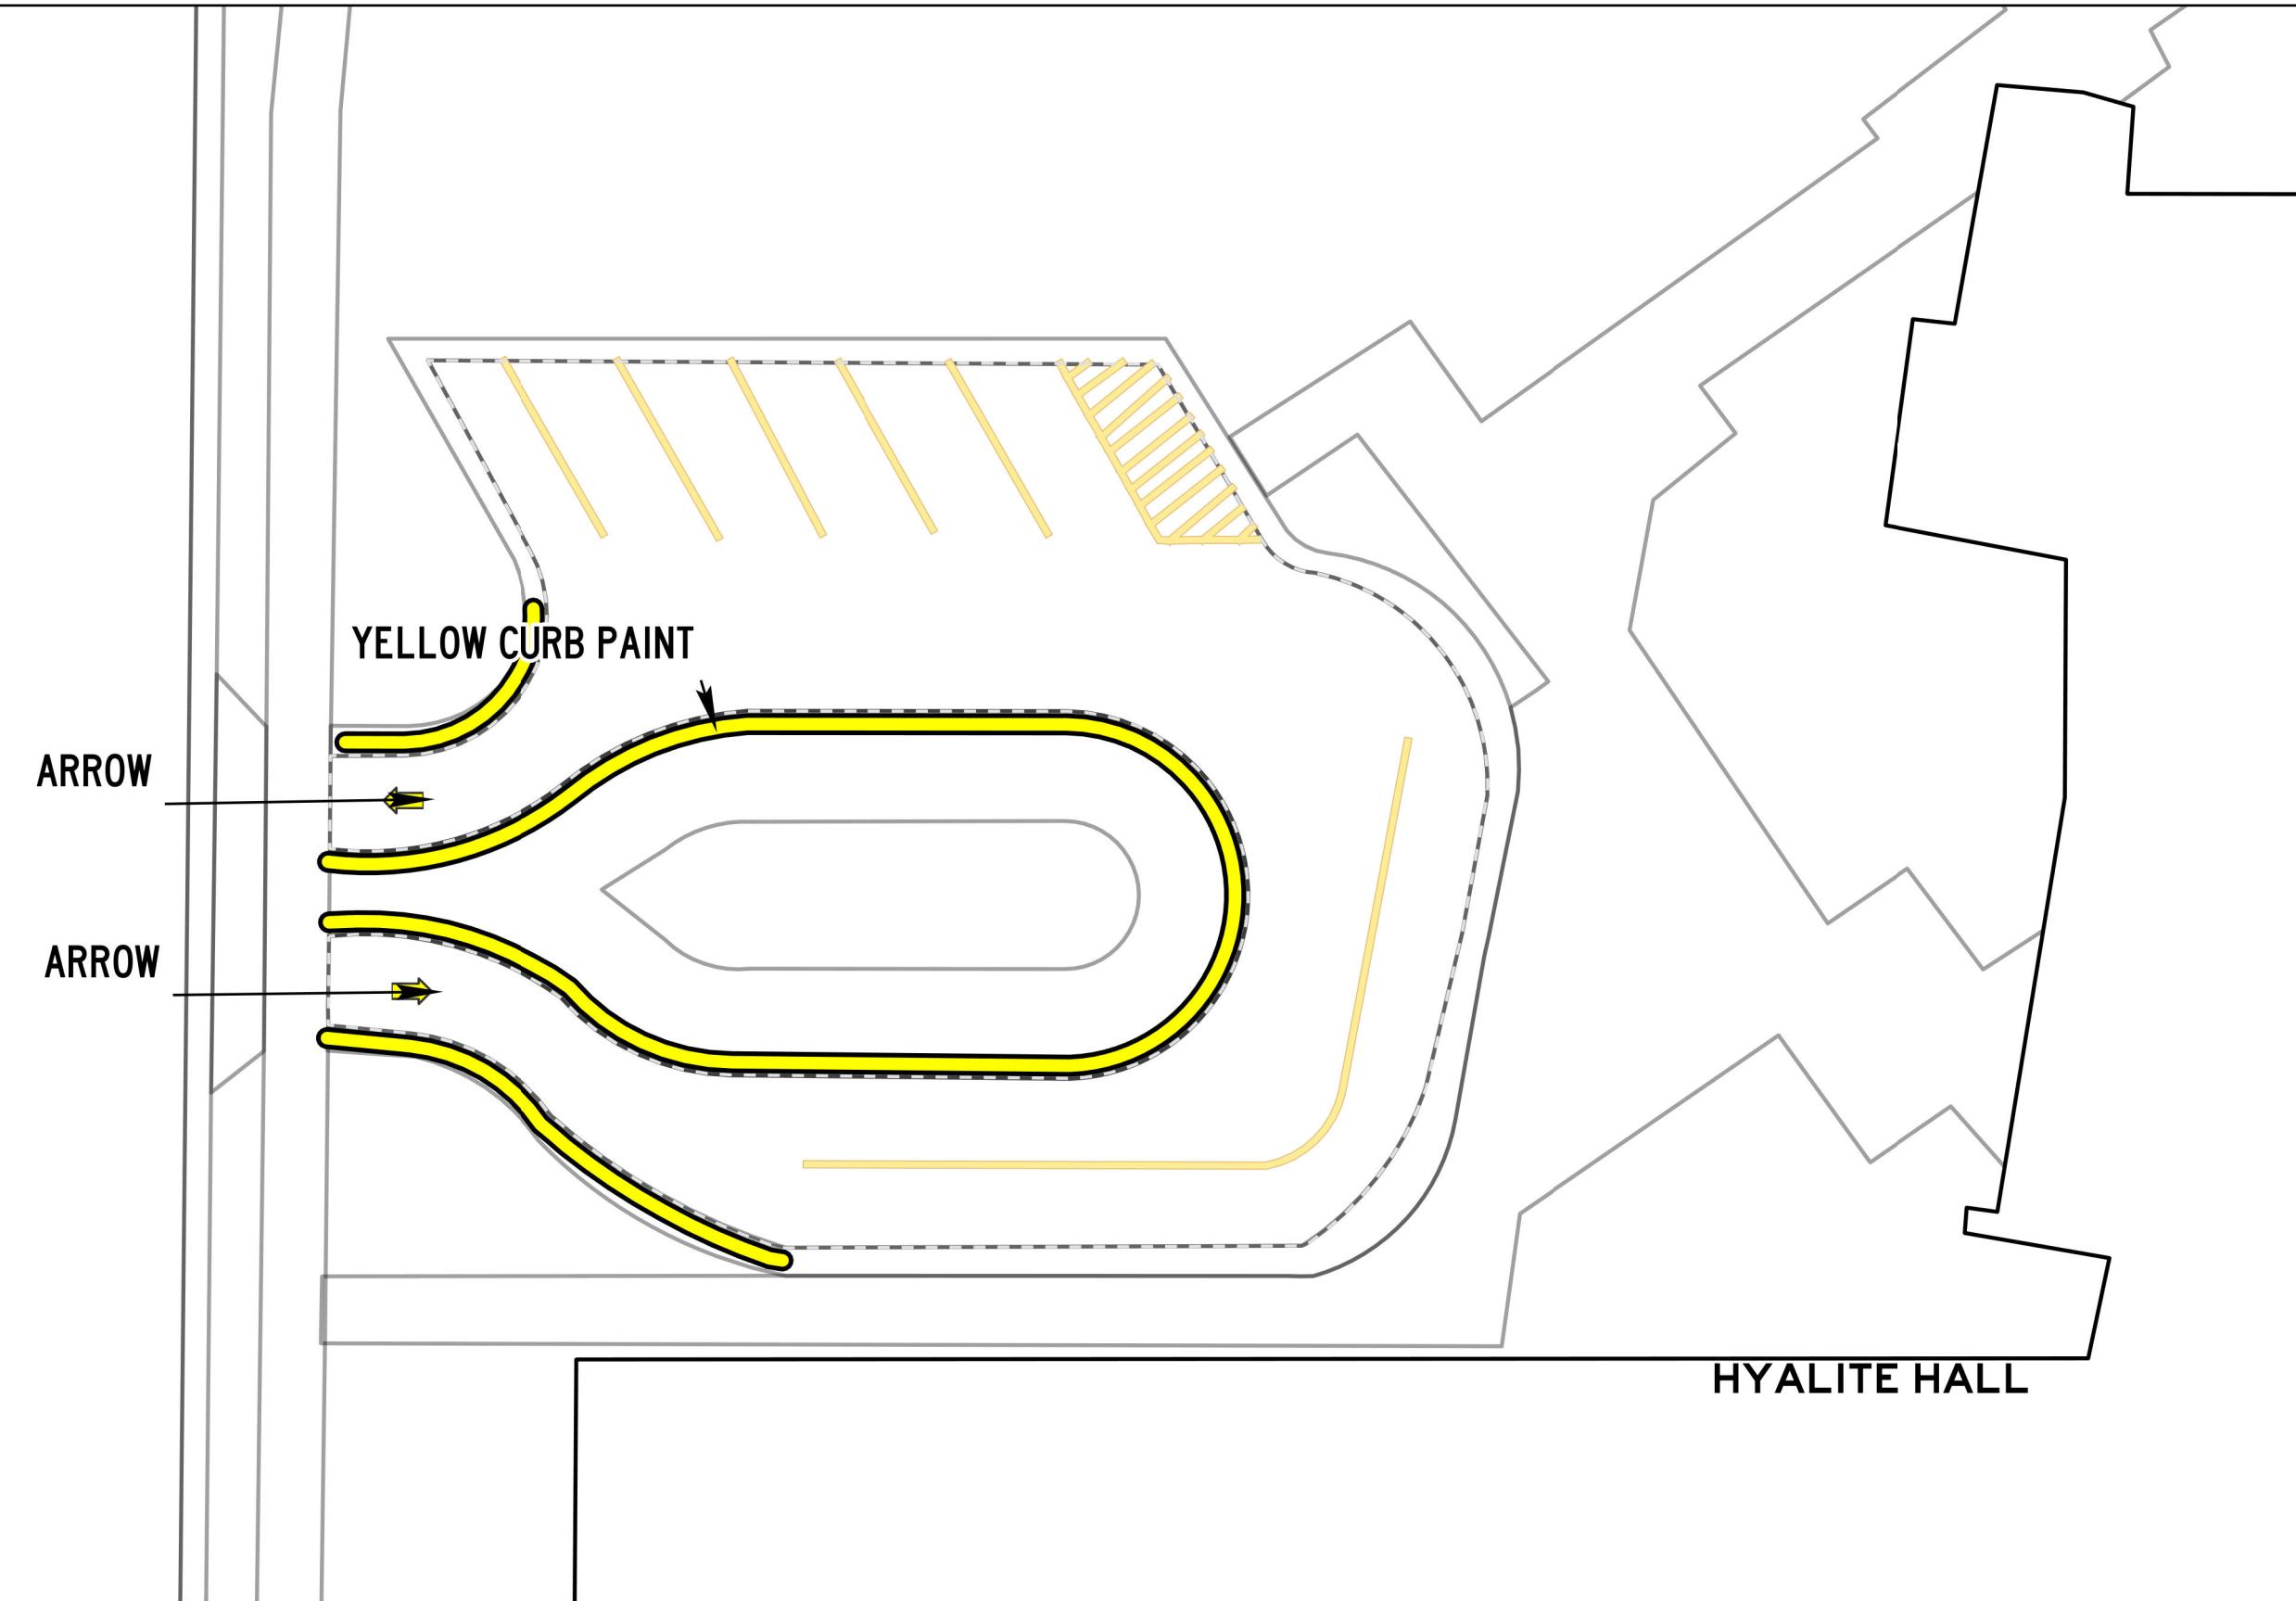**PAVEMENT
MAINTENANCE 2026**

PLANNING,
DESIGN & CONSTRUCTION
MONTANA STATE UNIVERSITY
BOZEMAN, MONTANA
PHONE: 406.994.7301 FAX: 406.994.5665

DRAWN BY Z58D319

PPA 25-1340

**SHEET
TITLE**
**HYALITE
DROP OFF
LOOP**

**SHEET
PL29**

AUX

DATE
1/20/2026

Scale: 1:200

0 15 30

Scale in Feet

ASPHALT AND PAINT QUANTITIES

- ASPHALT AREA = 19,752 SQ FT

CURB PAINTING

- YELLOW = 218 LINEAR FEET
- RED = 563 LINEAR FEET

STRIPING & HATCH AREAS

- 4" YELLOW LATEX = 520 LINEAR FEET
- 4" WHITE LATEX = 0 LINEAR FEET
- 8" WHITE LATEX = 0 LINEAR FEET
- 24" WHITE LATEX = 109 LINEAR FEET
- 24" YELLOW LATEX = 0 LINEAR FEET

MARKING QUANTITIES

CROSSWALK 4

MAINTENANCE

- SWEEP, CRACKSEAL, RESTRIPE



PAVEMENT MAINTENANCE 2026

PLANNING,
DESIGN & CONSTRUCTION
MONTANA STATE UNIVERSITY
BOZEMAN, MONTANA
PHONE: 406.994.7301 FAX: 406.994.5665

DRAWN BY Z58D319


PPA 25-1340

SHEET
TITLE
12TH AVE

SHEET
PL30

FM/PS

DATE
1/20/2026

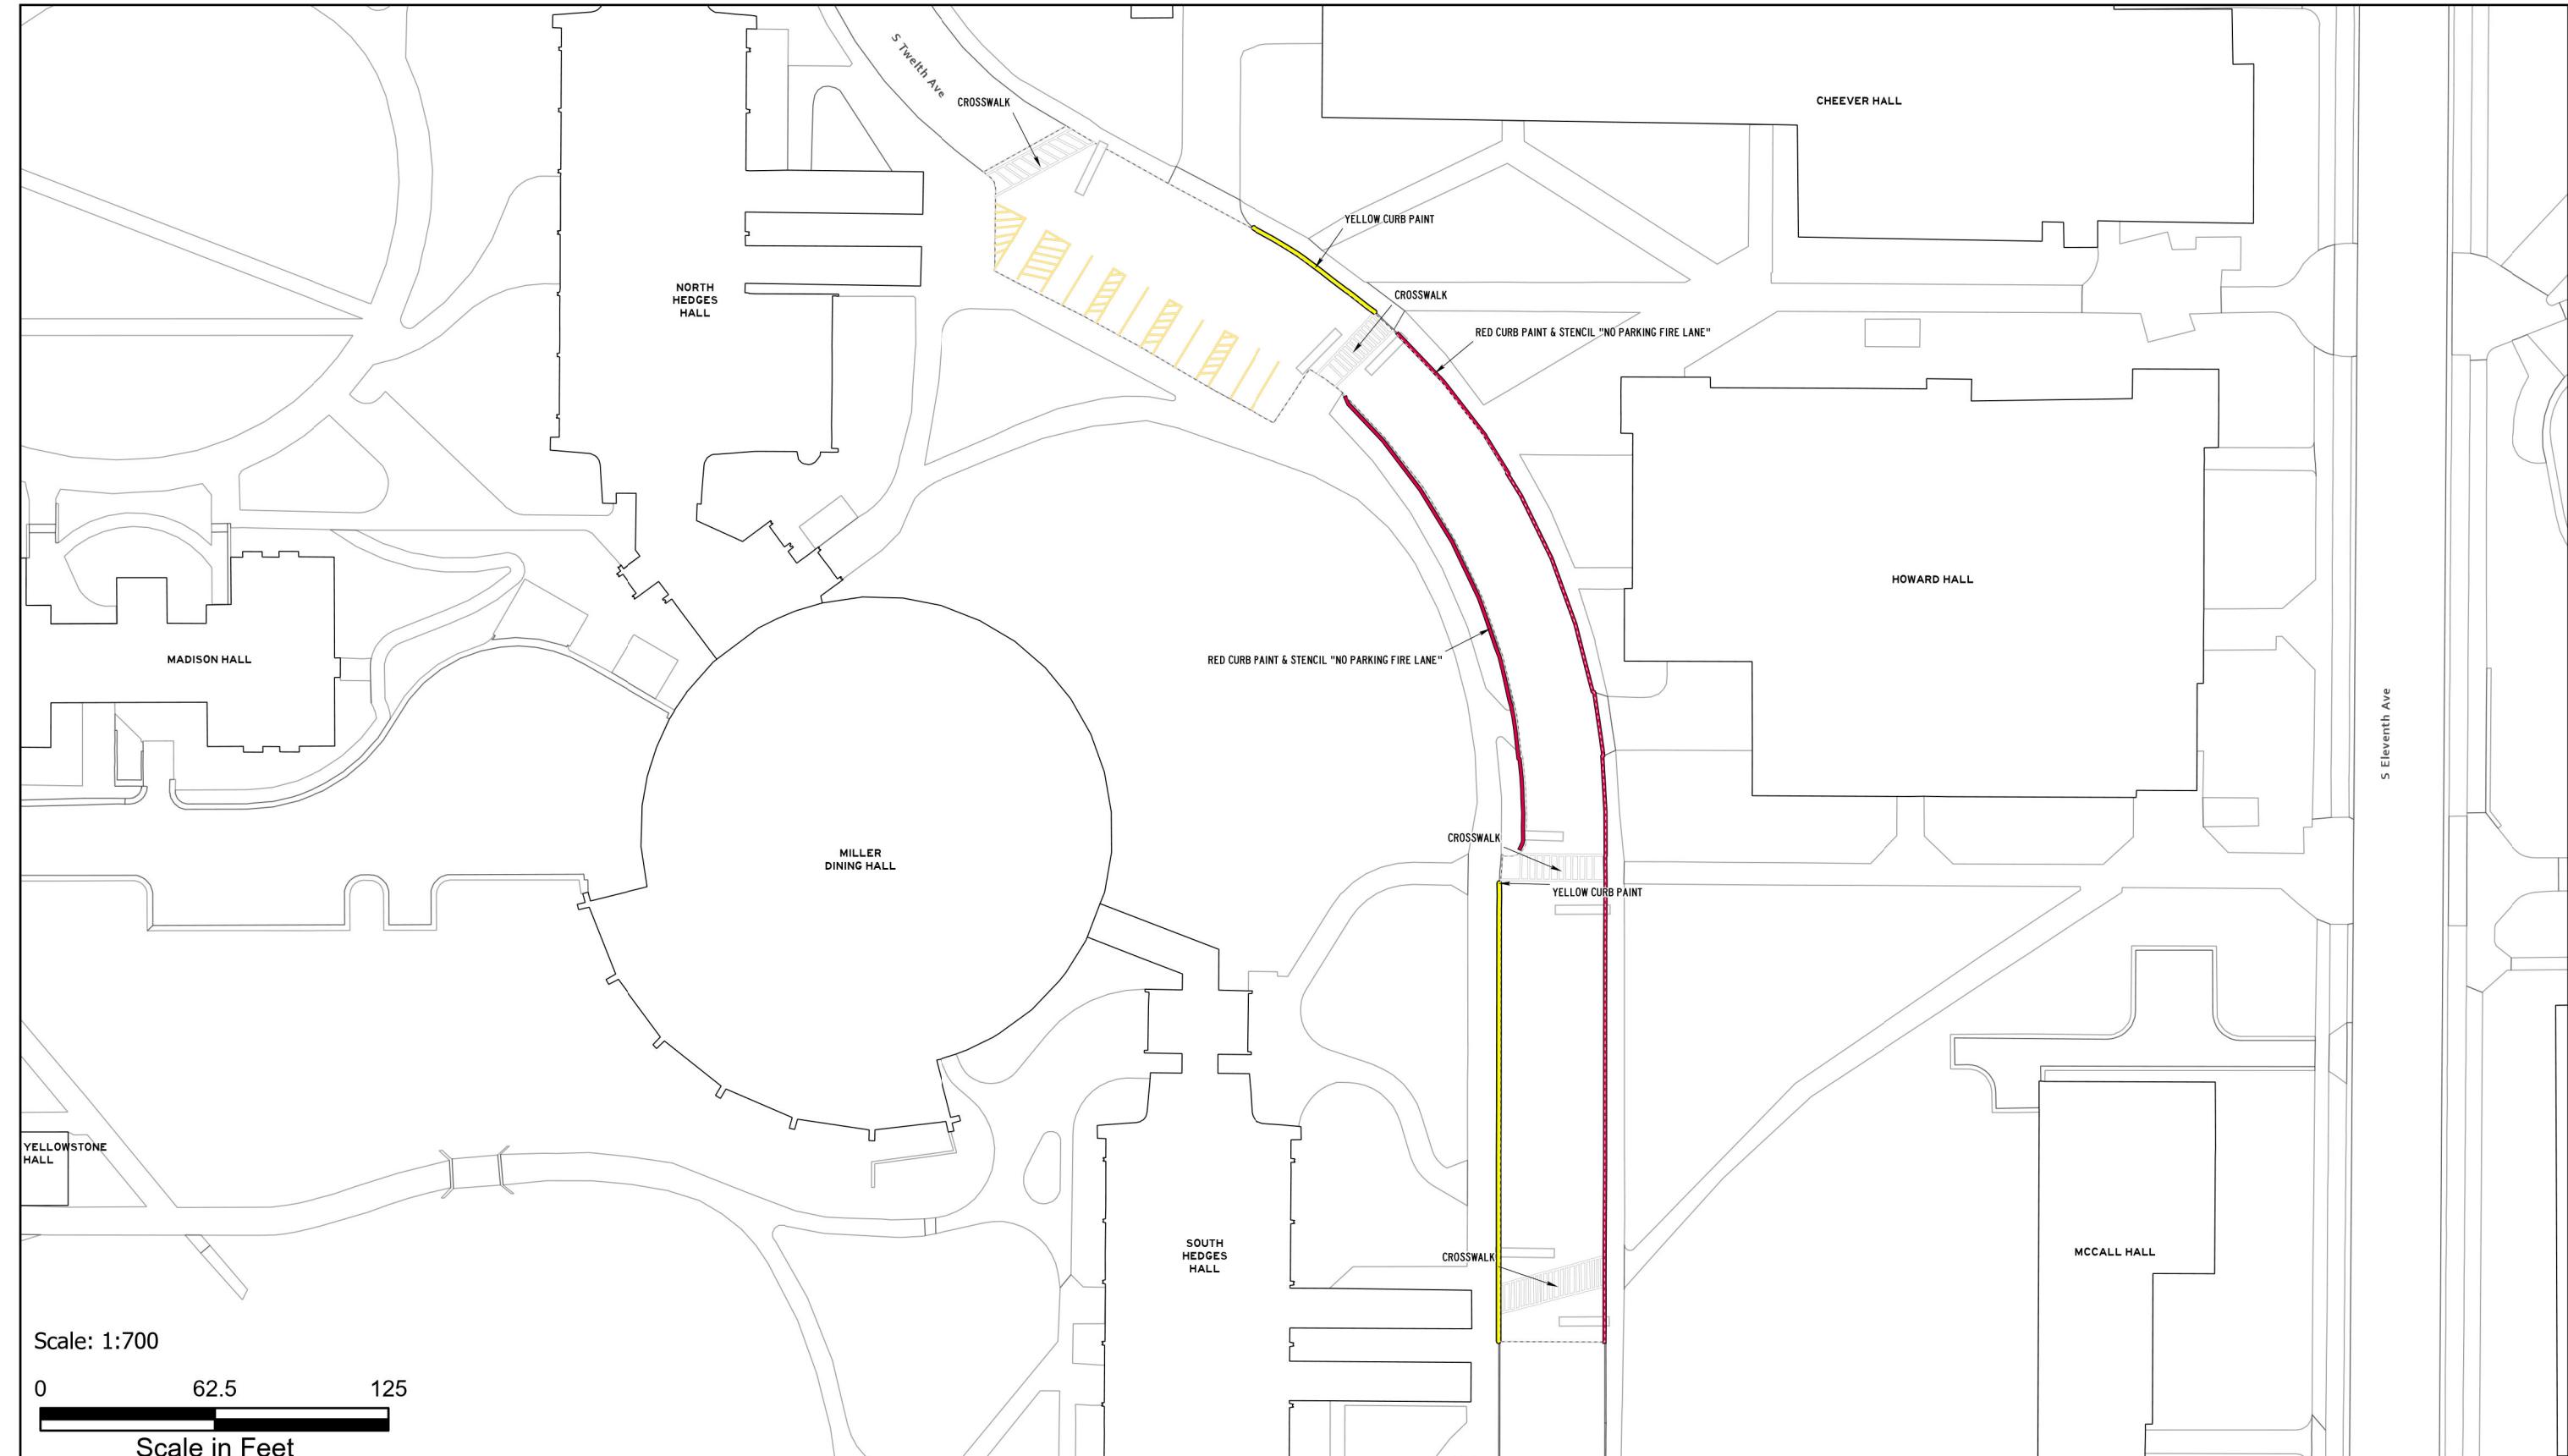

ASPHALT AND PAINT QUANTITIES

- ASPHALT AREA = 8,114 SQ FT

CURB PAINTING

- YELLOW = 326 LINEAR FEET
- RED = 283 LINEAR FEET

STRIPING & HATCH AREAS

- 4" YELLOW LATEX = 0 LINEAR FEET
- 4" WHITE LATEX = 0 LINEAR FEET
- 8" WHITE LATEX = 0 LINEAR FEET
- 24" WHITE LATEX = 55 LINEAR FEET
- 24" YELLOW LATEX = 0 LINEAR FEET

MARKING QUANTITIES

CROSSWALK 1

MAINTENANCE

- SWEEP, CRACK SEAL, RESTRIPE



PAVEMENT MAINTENANCE 2026

PLANNING,
DESIGN & CONSTRUCTION
MONTANA STATE UNIVERSITY
BOZEMAN, MONTANA
PHONE: 406.994.7301 FAX: 406.994.5665

DRAWN BY Z58D319

PPA 25-1340


SHEET
TITLE

12TH AVE

SHEET
PL31

UFM

DATE
1/20/2026

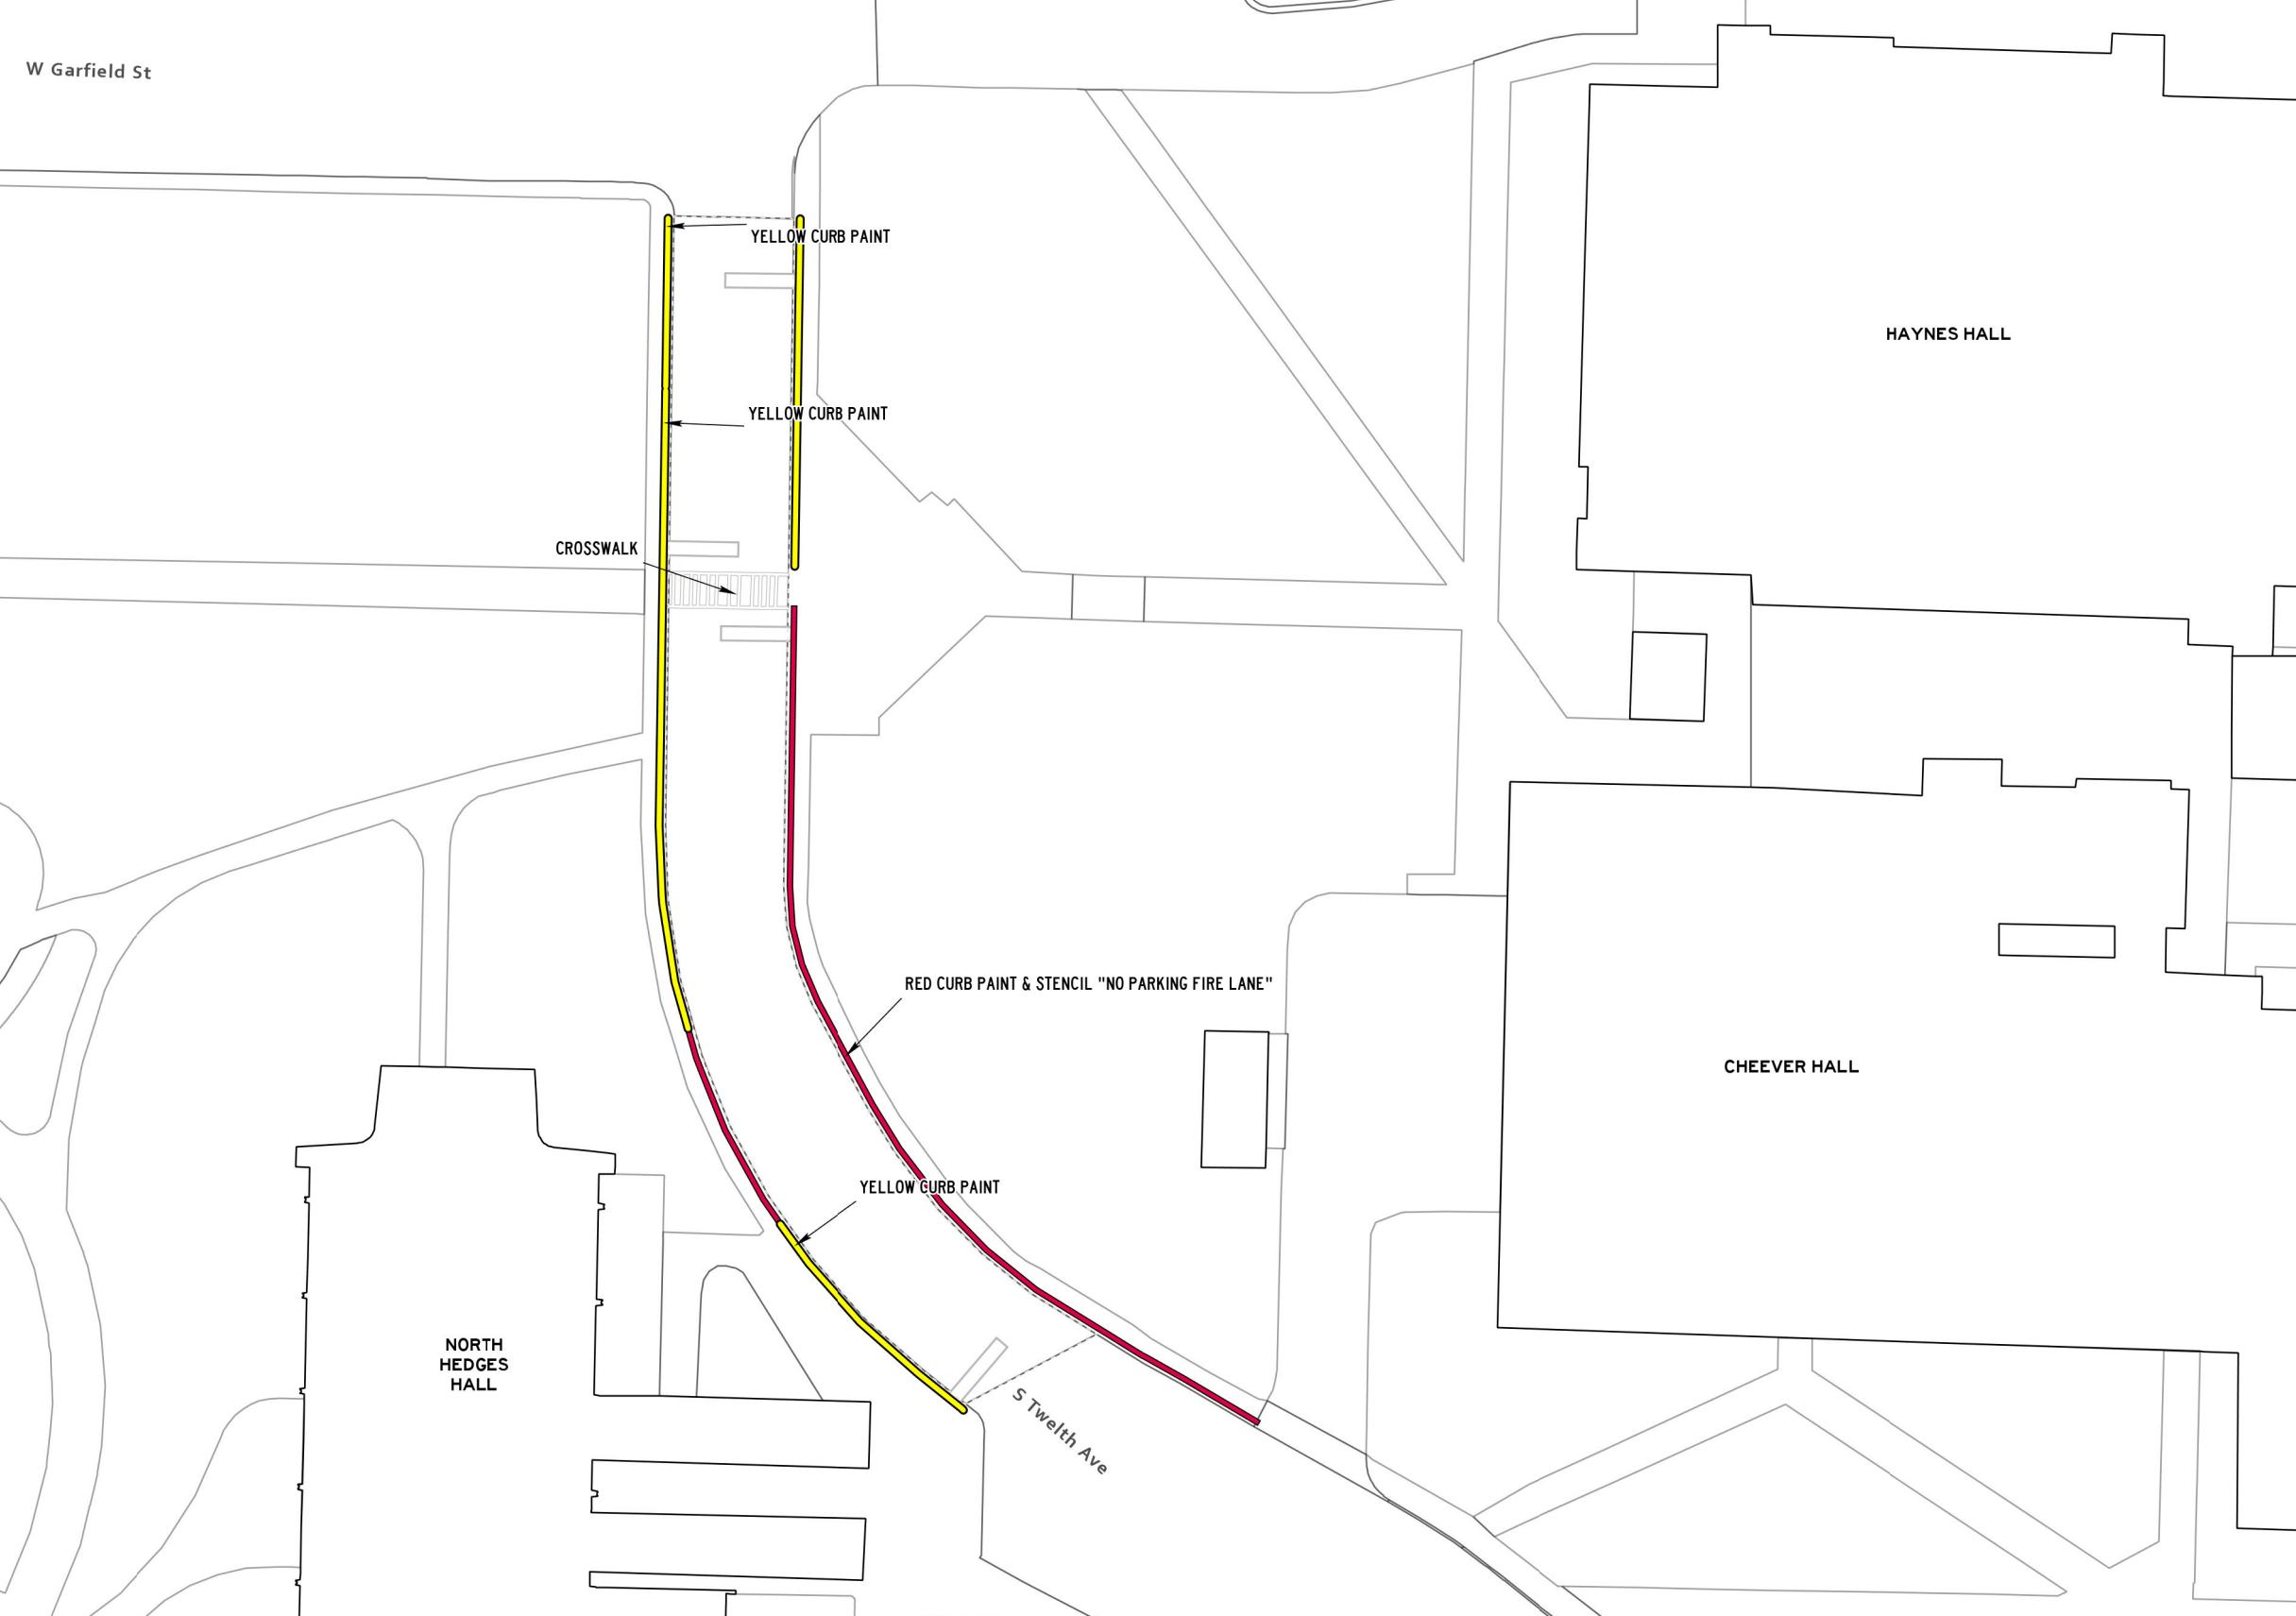

Scale: 1:500

0 45 90

Scale in Feet

ASPHALT AND PAINT QUANTITIES

- ASPHALT AREA = 15,610 SQ FT

CURB PAINTING

- YELLOW = 572 LINEAR FEET
- RED = 131 LINEAR FEET

STRIPING & HATCH AREAS


- 4" YELLOW LATEX = 219 LINEAR FEET
- 4" WHITE LATEX = 0 LINEAR FEET
- 8" WHITE LATEX = 0 LINEAR FEET
- 24" WHITE LATEX = 53 LINEAR FEET
- 24" YELLOW LATEX = 0 LINEAR FEET

MARKING QUANTITIES

- CROSSWALK 2

MAINTENANCE

- SWEEP, CRACK SEAL, RESTRIPE

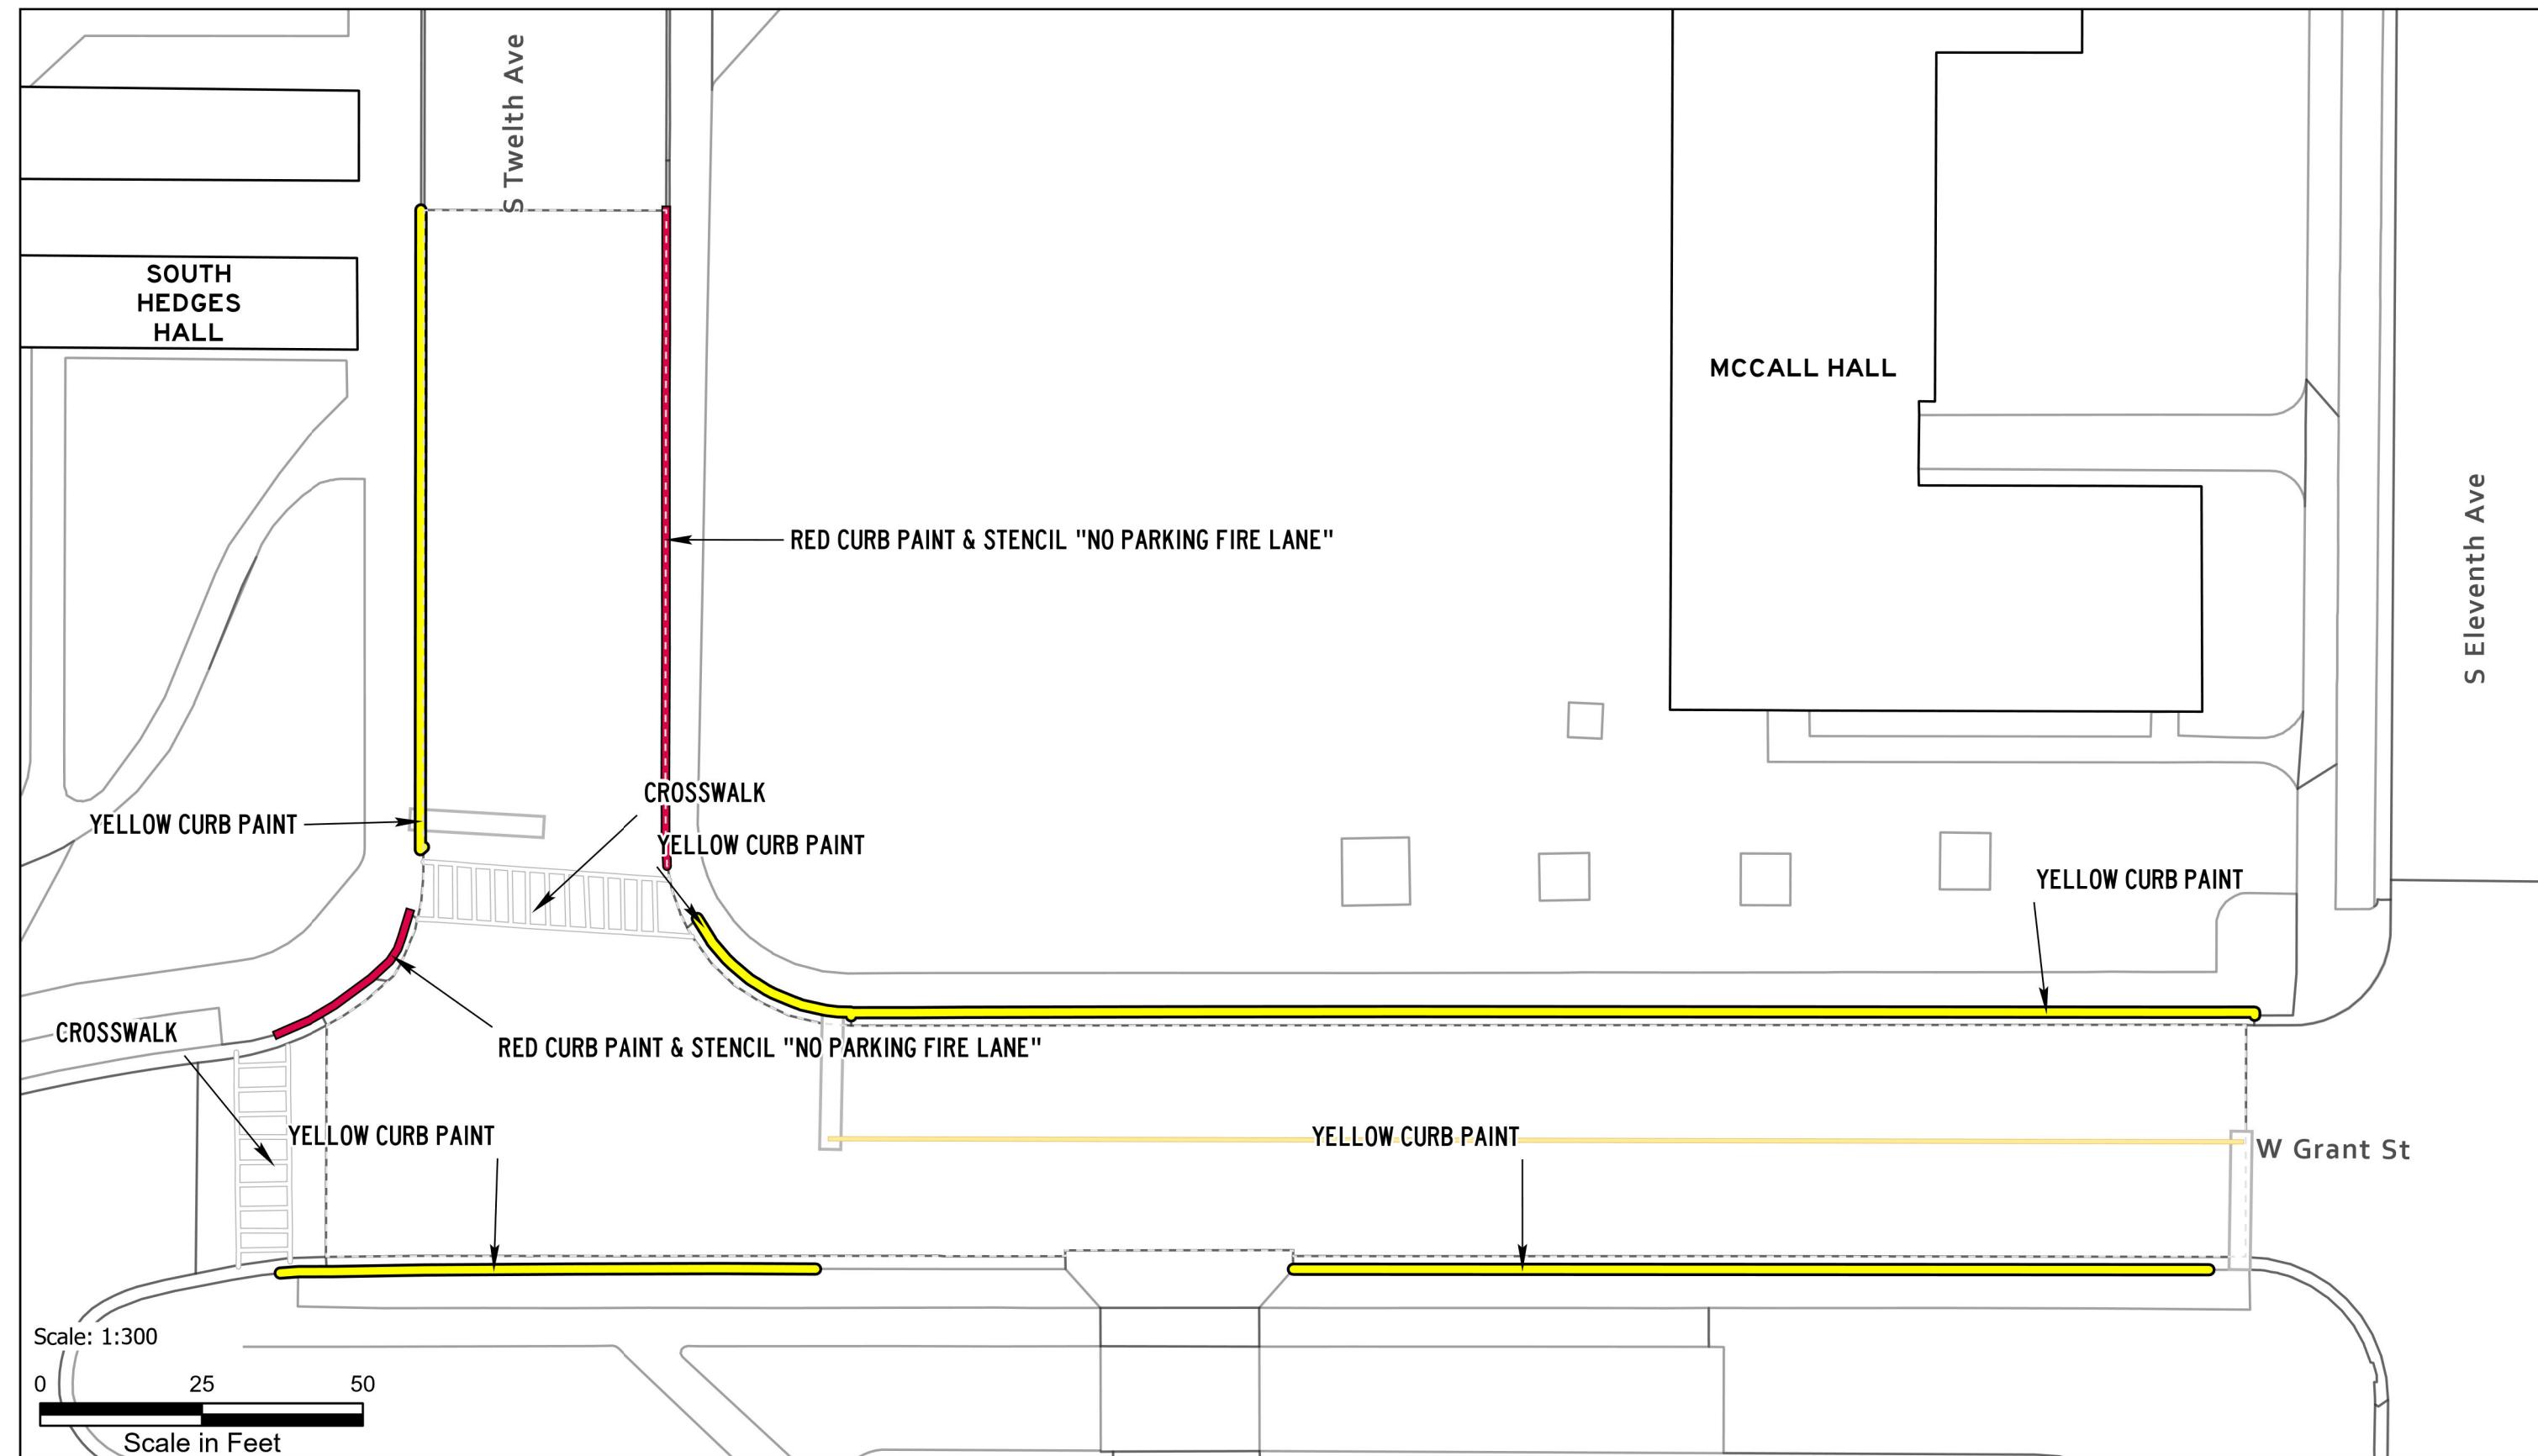

ASPHALT AND PAINT QUANTITIES

- ASPHALT AREA = 11,204 SQ FT

CURB PAINTING

- YELLOW = 800 LINEAR FEET
- RED = 0 LINEAR FEET

STRIPING & HATCH AREAS

- 4" YELLOW LATEX = 176 LINEAR FEET
- 4" WHITE LATEX = 594 LINEAR FEET
- 8" WHITE LATEX = 0 LINEAR FEET
- 24" WHITE LATEX = 38 LINEAR FEET
- 24" YELLOW LATEX = 0 LINEAR FEET

MARKING QUANTITIES

COMBO LEFT ARROW 3

YIELD LINE 3

MAINTENANCE

- SWEEP, CRACK SEAL, REPAINT



**PAVEMENT
MAINTENANCE 2026**

PLANNING,
DESIGN & CONSTRUCTION
MONTANA STATE UNIVERSITY
BOZEMAN, MONTANA
PHONE: 406.994.7301 FAX: 406.994.5665

DRAWN BY Z58D319

PPA 25-1340


**SHEET
TITLE**

**GRANT ST
TRAFFIC
CIRCLE**

**SHEET
PL33A**

UFM

**DATE
1/20/2026**

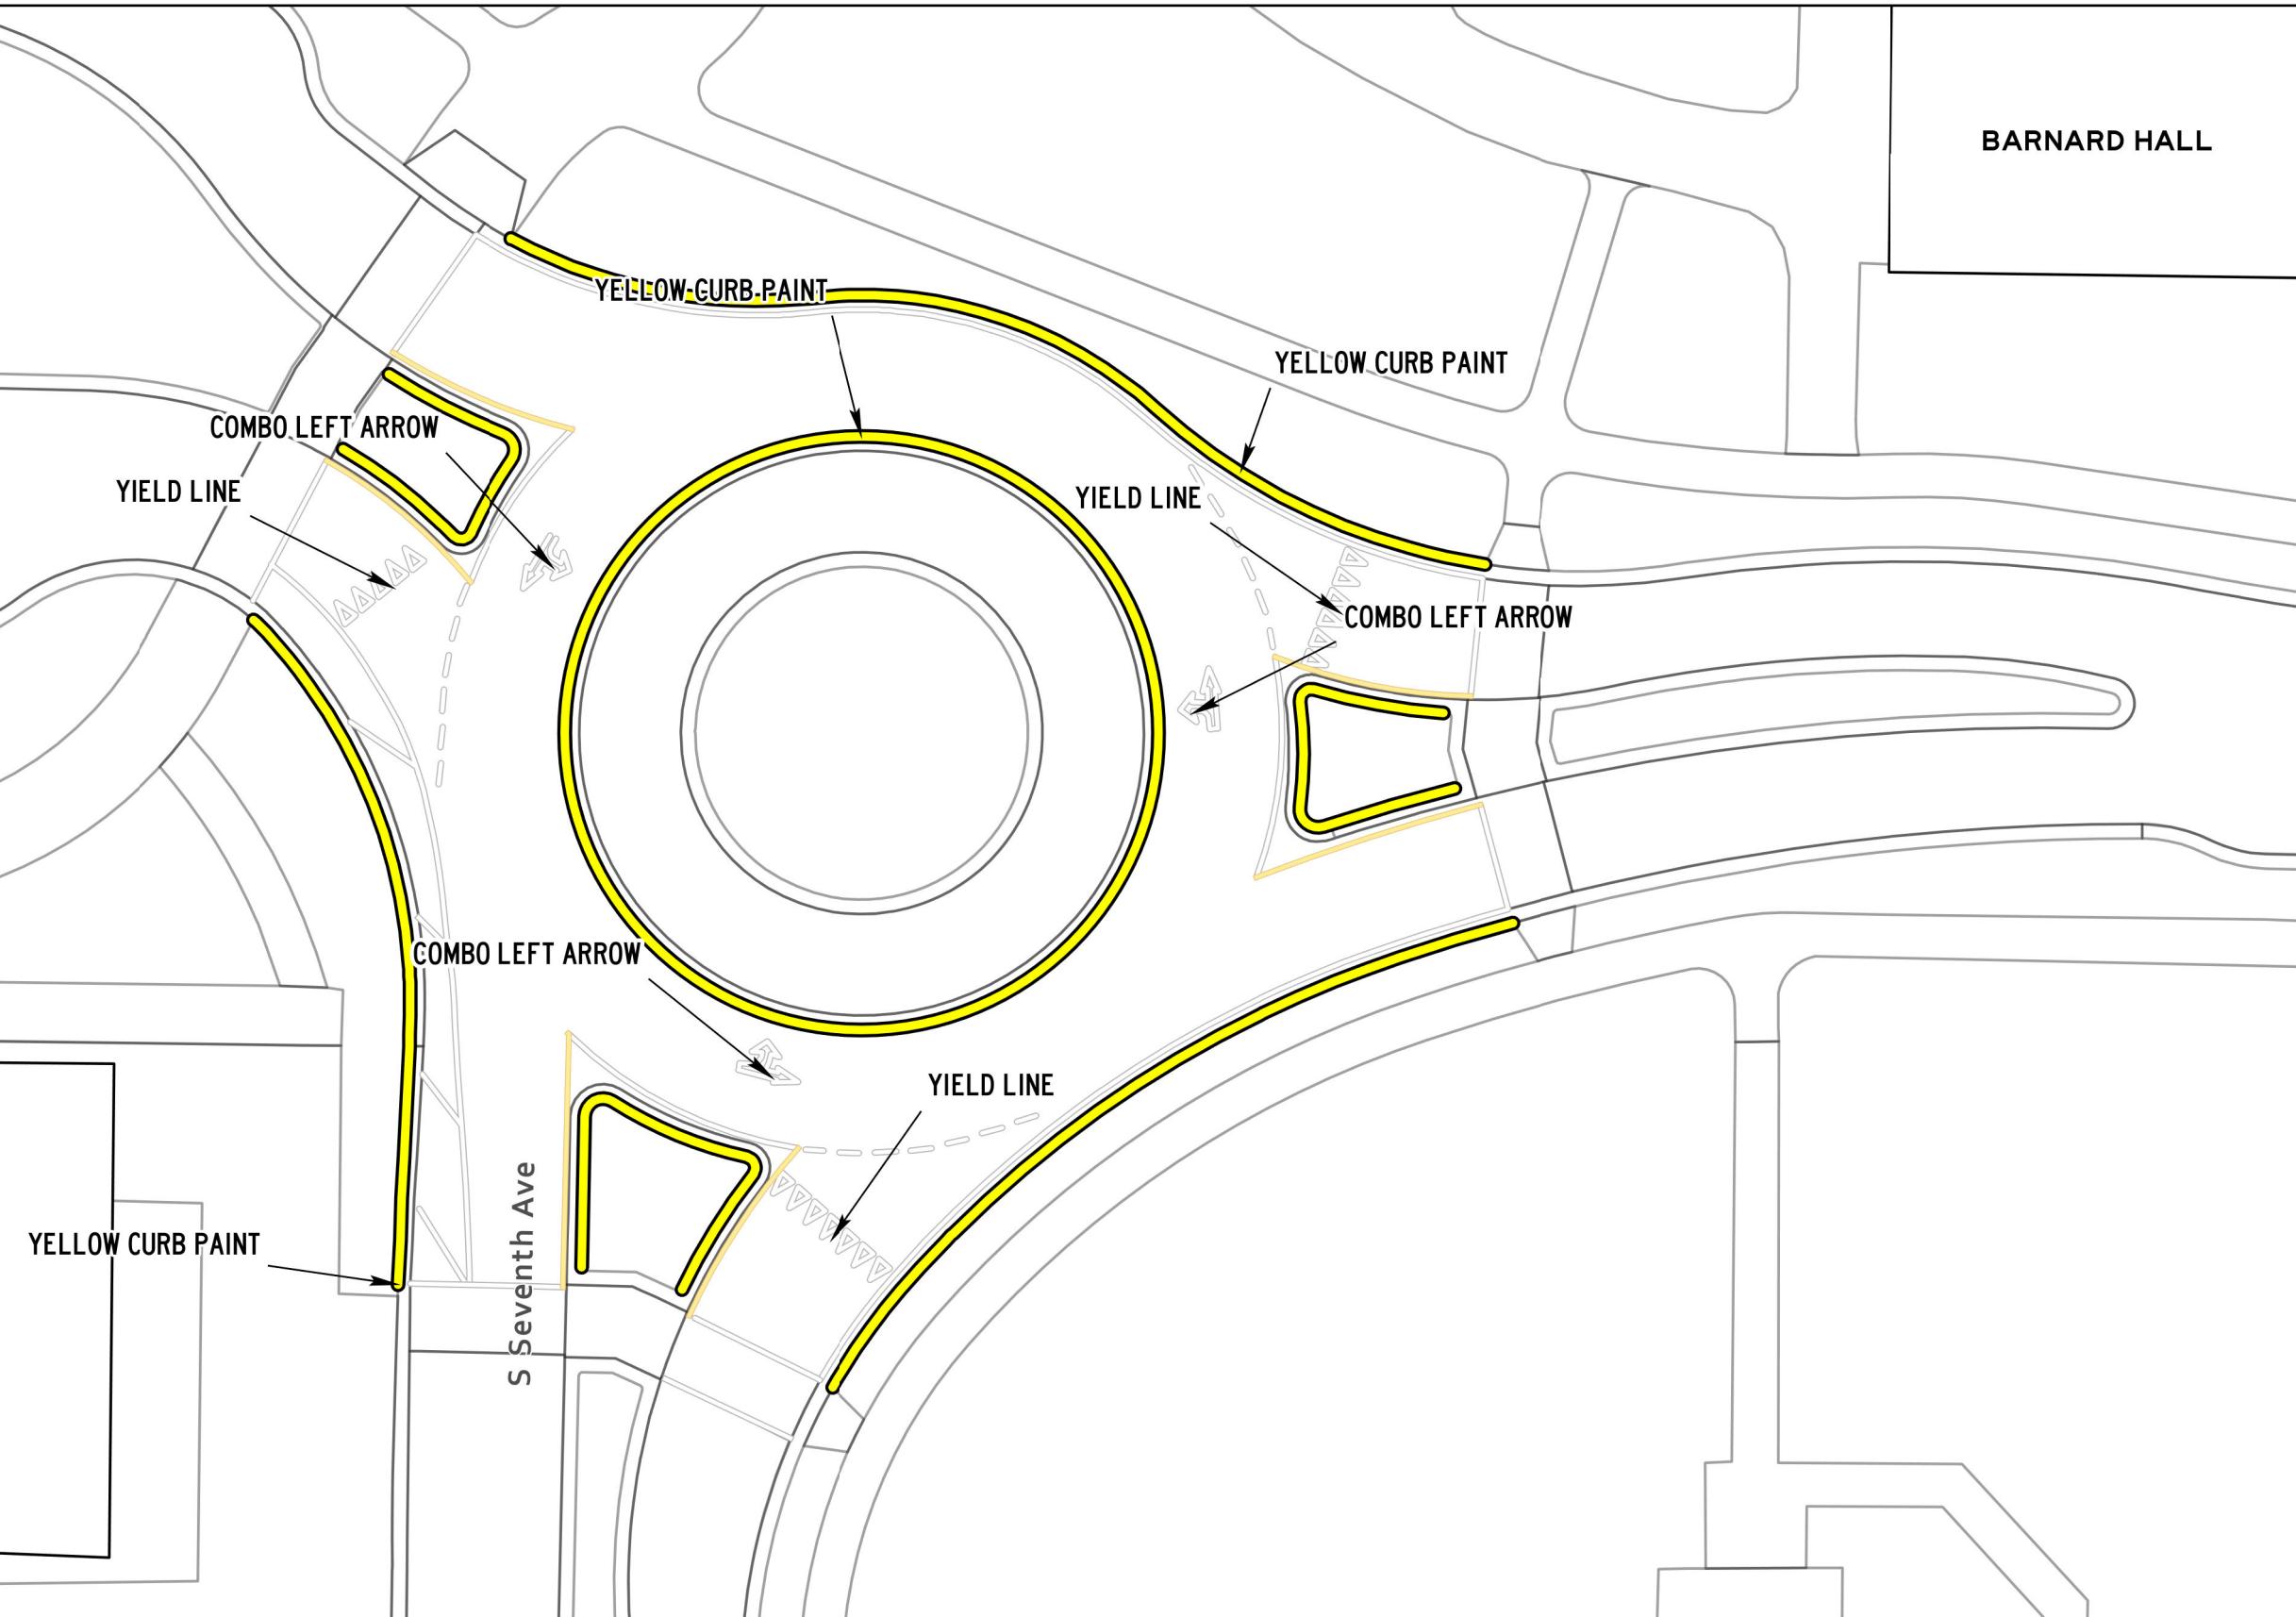

ASPHALT AND PAINT QUANTITIES

- ASPHALT AREA = 5,030 SQ FT

CURB PAINTING


- YELLOW = 487 LINEAR FEET
- RED = 0 LINEAR FEET

STRIPING & HATCH AREAS

- 4" YELLOW LATEX = 507 LINEAR FEET
- 4" WHITE LATEX = 356 LINEAR FEET
- 8" WHITE LATEX = 0 LINEAR FEET
- 24" WHITE LATEX = 0 LINEAR FEET
- 24" YELLOW LATEX = 0 LINEAR FEET

MARKING QUANTITIES**MAINTENANCE**

- SWEEP, CRACK SEAL, REPAINT

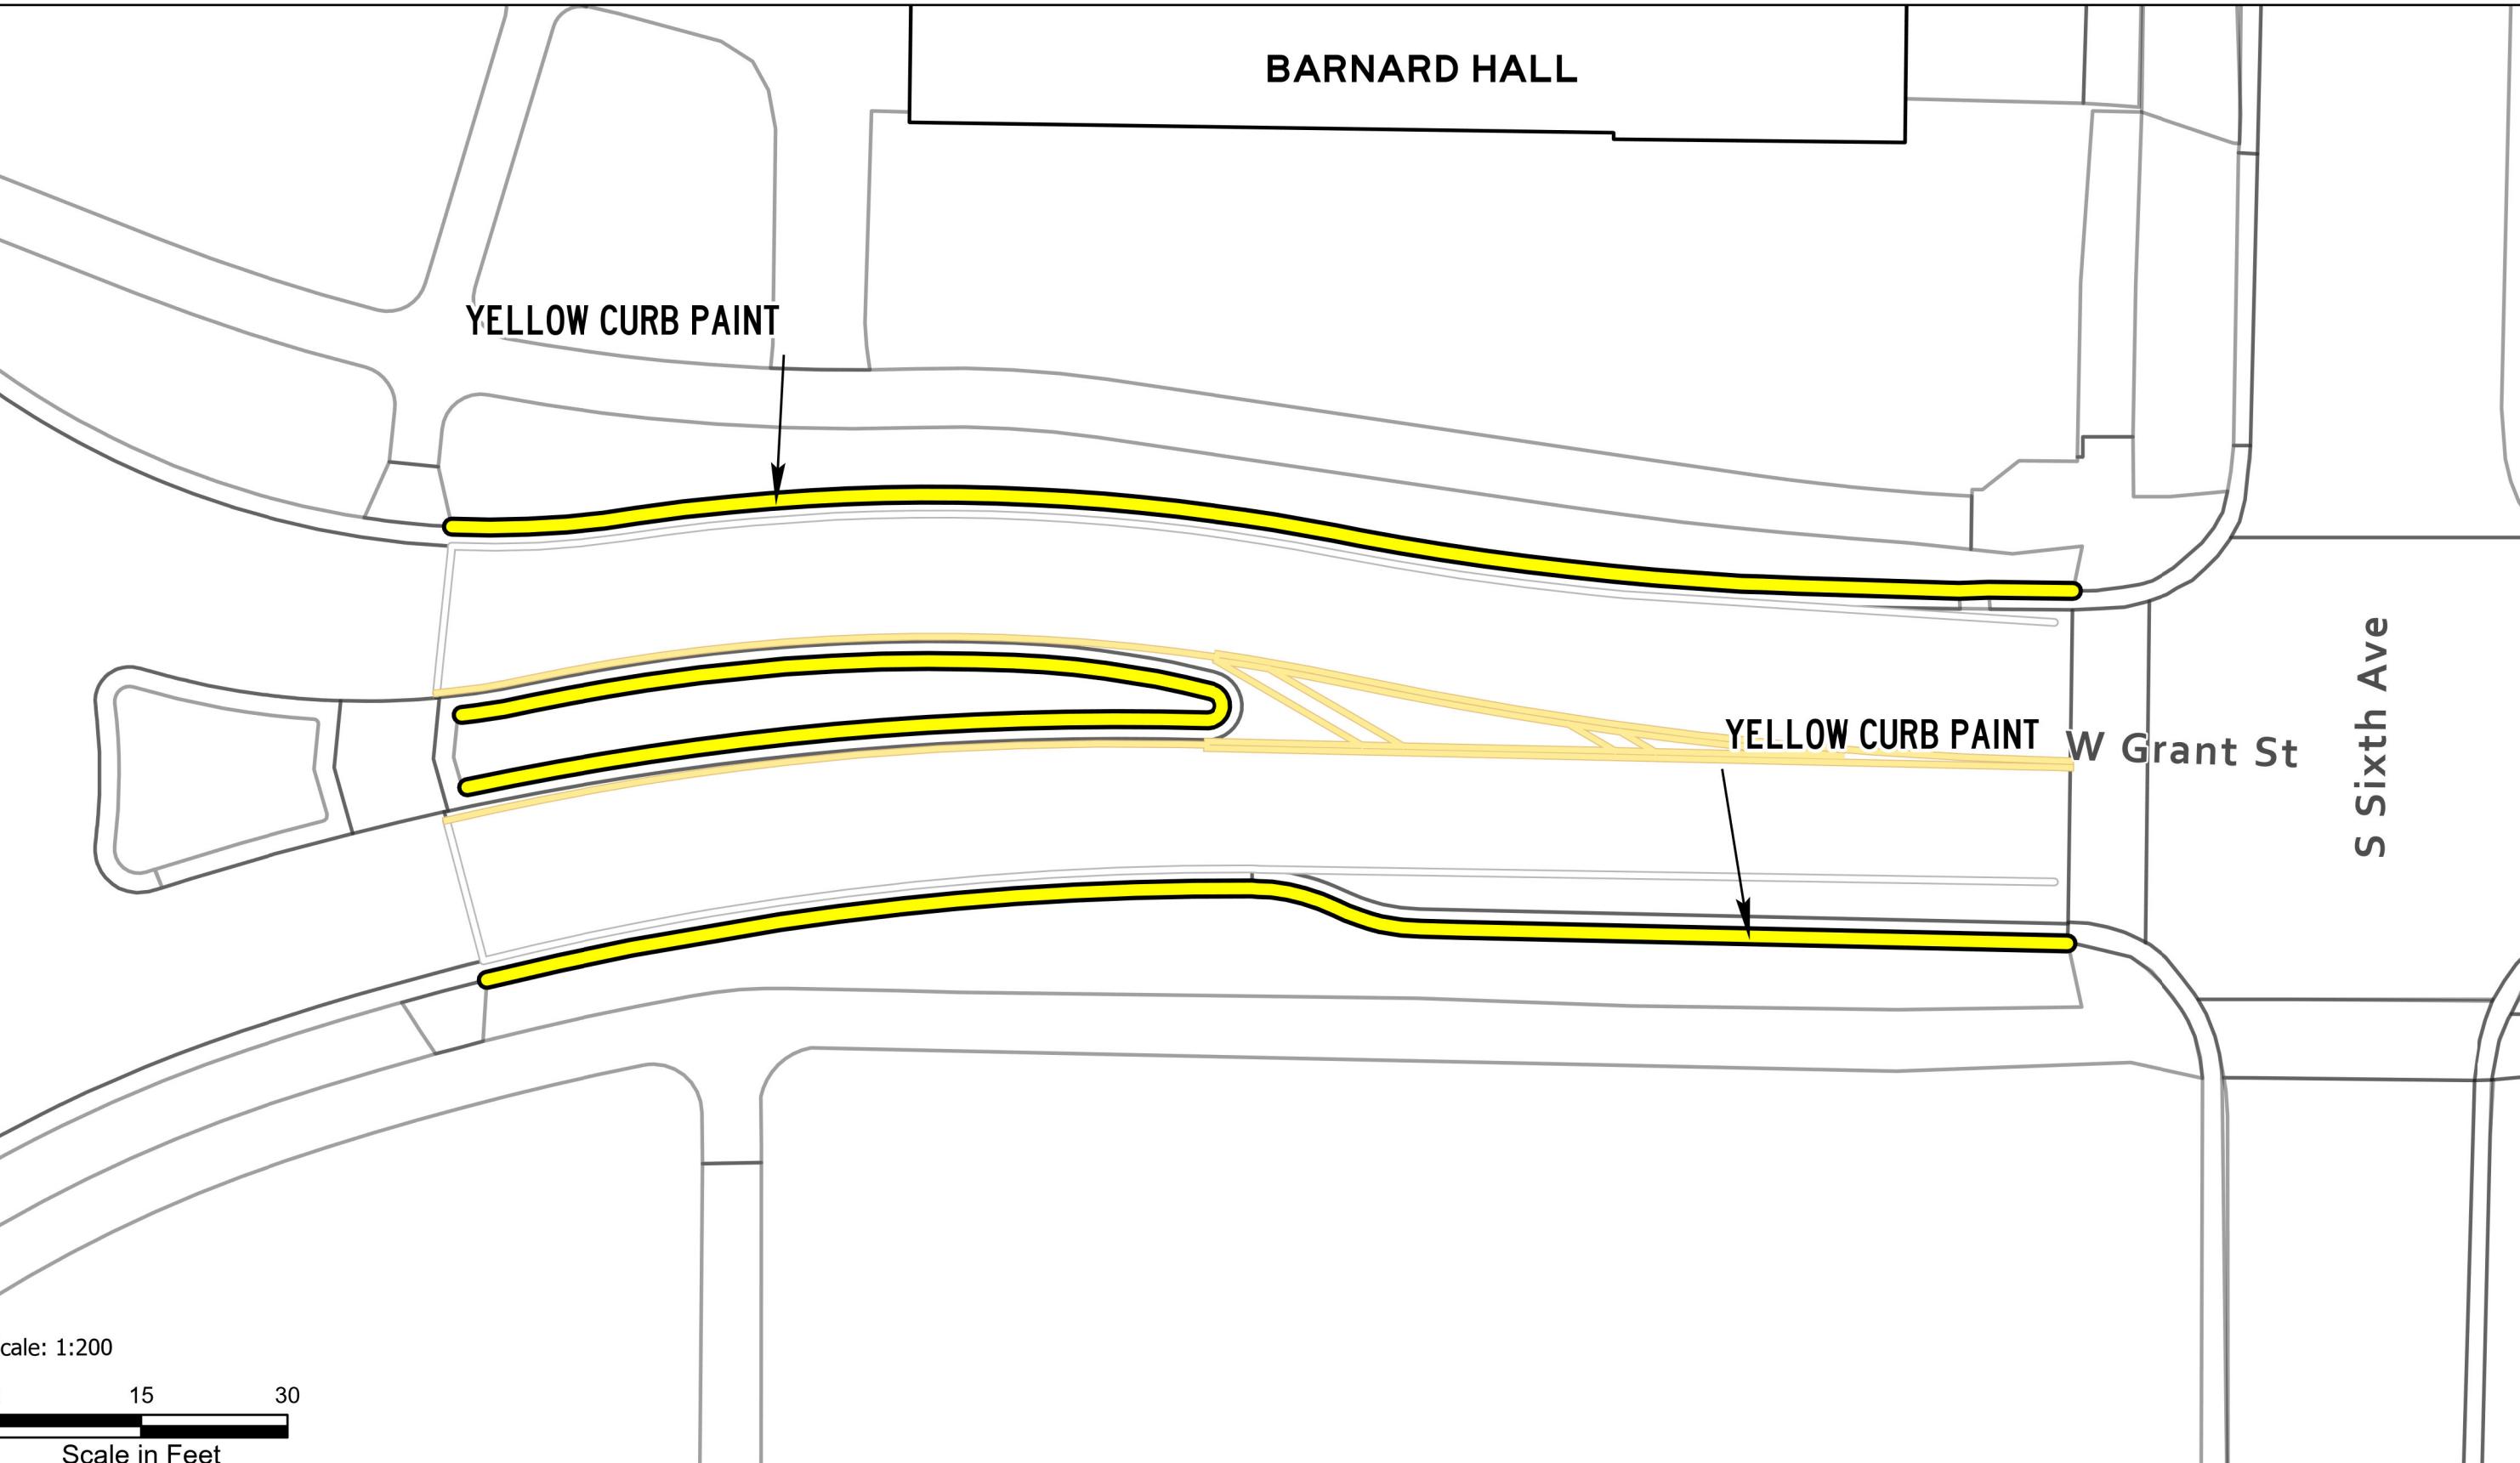

ASPHALT AND PAINT QUANTITIES

- ASPHALT AREA = 8,090 SQ FT

CURB PAINTING

- YELLOW = 599 LINEAR FEET
- RED = 65 LINEAR FEET

STRIPING & HATCH AREAS



- 4" YELLOW LATEX = 455 LINEAR FEET
- 4" WHITE LATEX = 427 LINEAR FEET
- 8" WHITE LATEX = 0 LINEAR FEET
- 24" WHITE LATEX = 85 LINEAR FEET
- 24" YELLOW LATEX = 21 LINEAR FEET

MARKING QUANTITIES

BIKE LANE 1

MAINTENANCE

- SWEEP, RESTRIPE

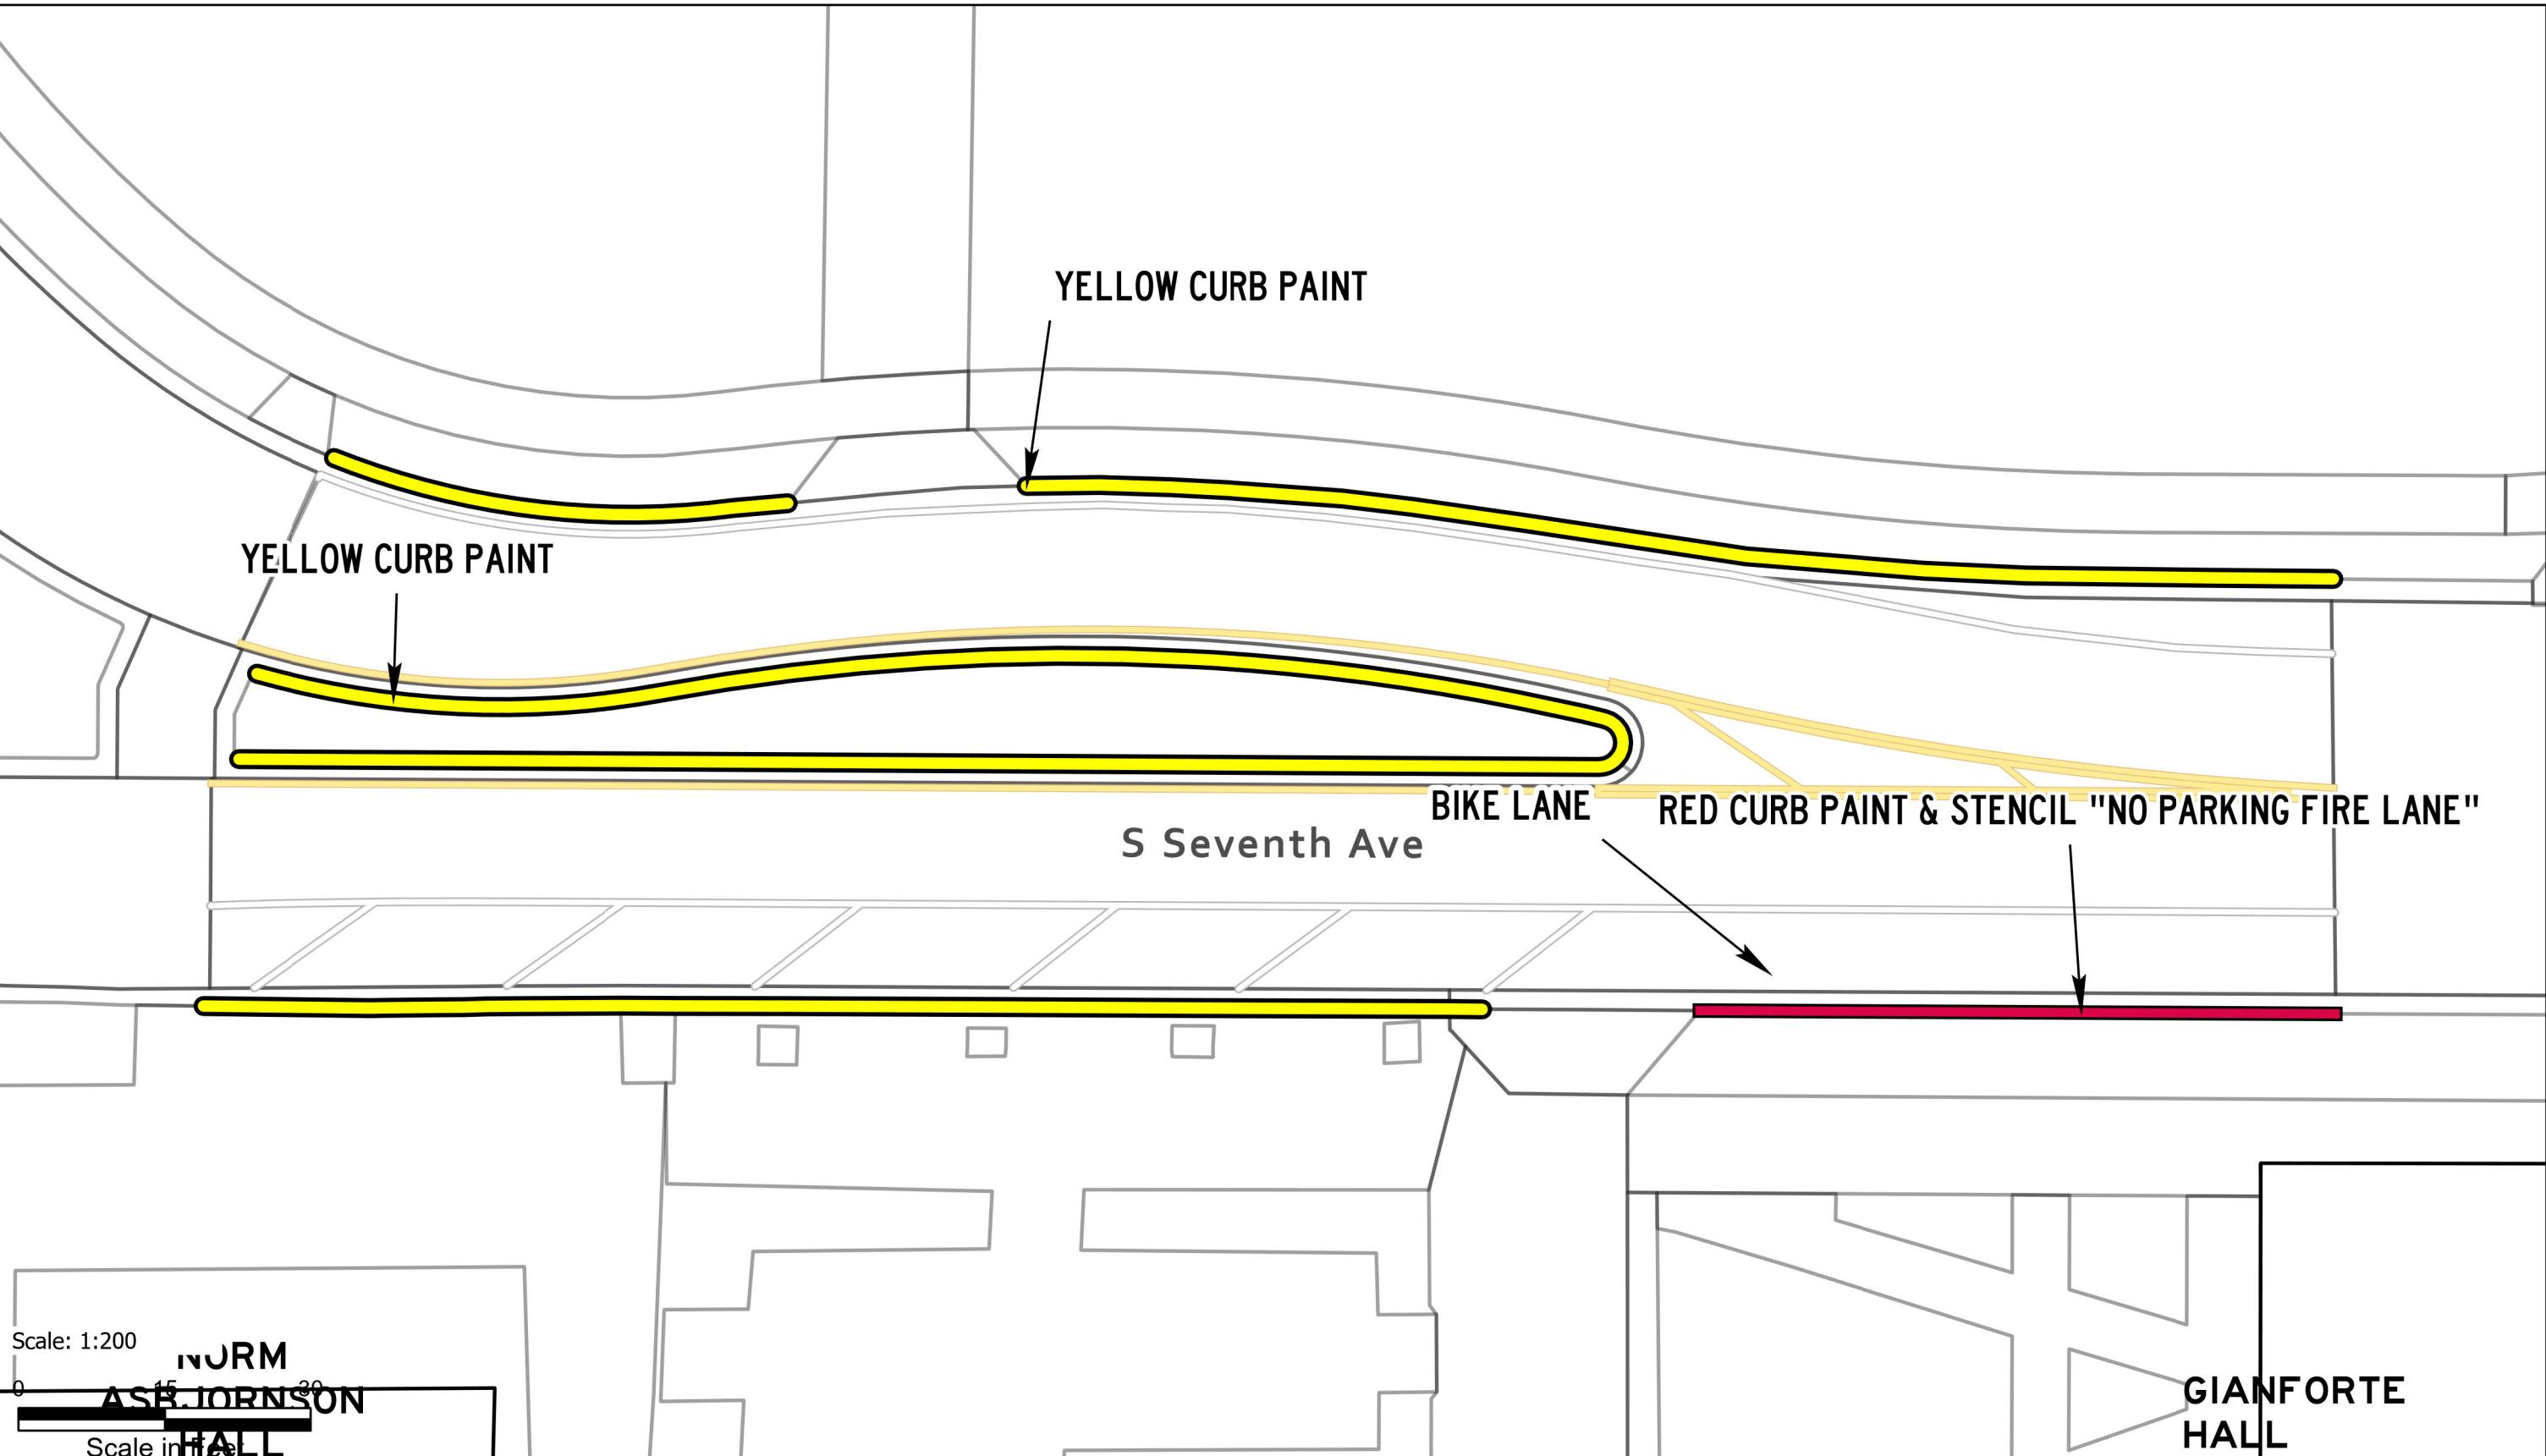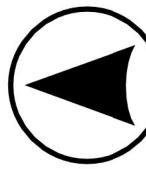

ASPHALT AND PAINT QUANTITIES

- ASPHALT AREA = 17,889 SQ FT

CURB PAINTING

- YELLOW = 591 LINEAR FEET
- RED = 16 LINEAR FEET

STRIPING & HATCH AREAS

- 4" YELLOW LATEX = 363 LINEAR FEET
- 4" WHITE LATEX = 1,150 LINEAR FEET
- 8" WHITE LATEX = 0 LINEAR FEET
- 24" WHITE LATEX = 34 LINEAR FEET
- 24" YELLOW LATEX = 0 LINEAR FEET



MARKING QUANTITIES

BIKE LANE 4 SHARROW 2

CROSSWALK 1

MAINTENANCE

- SWEEP, RESTRIPE

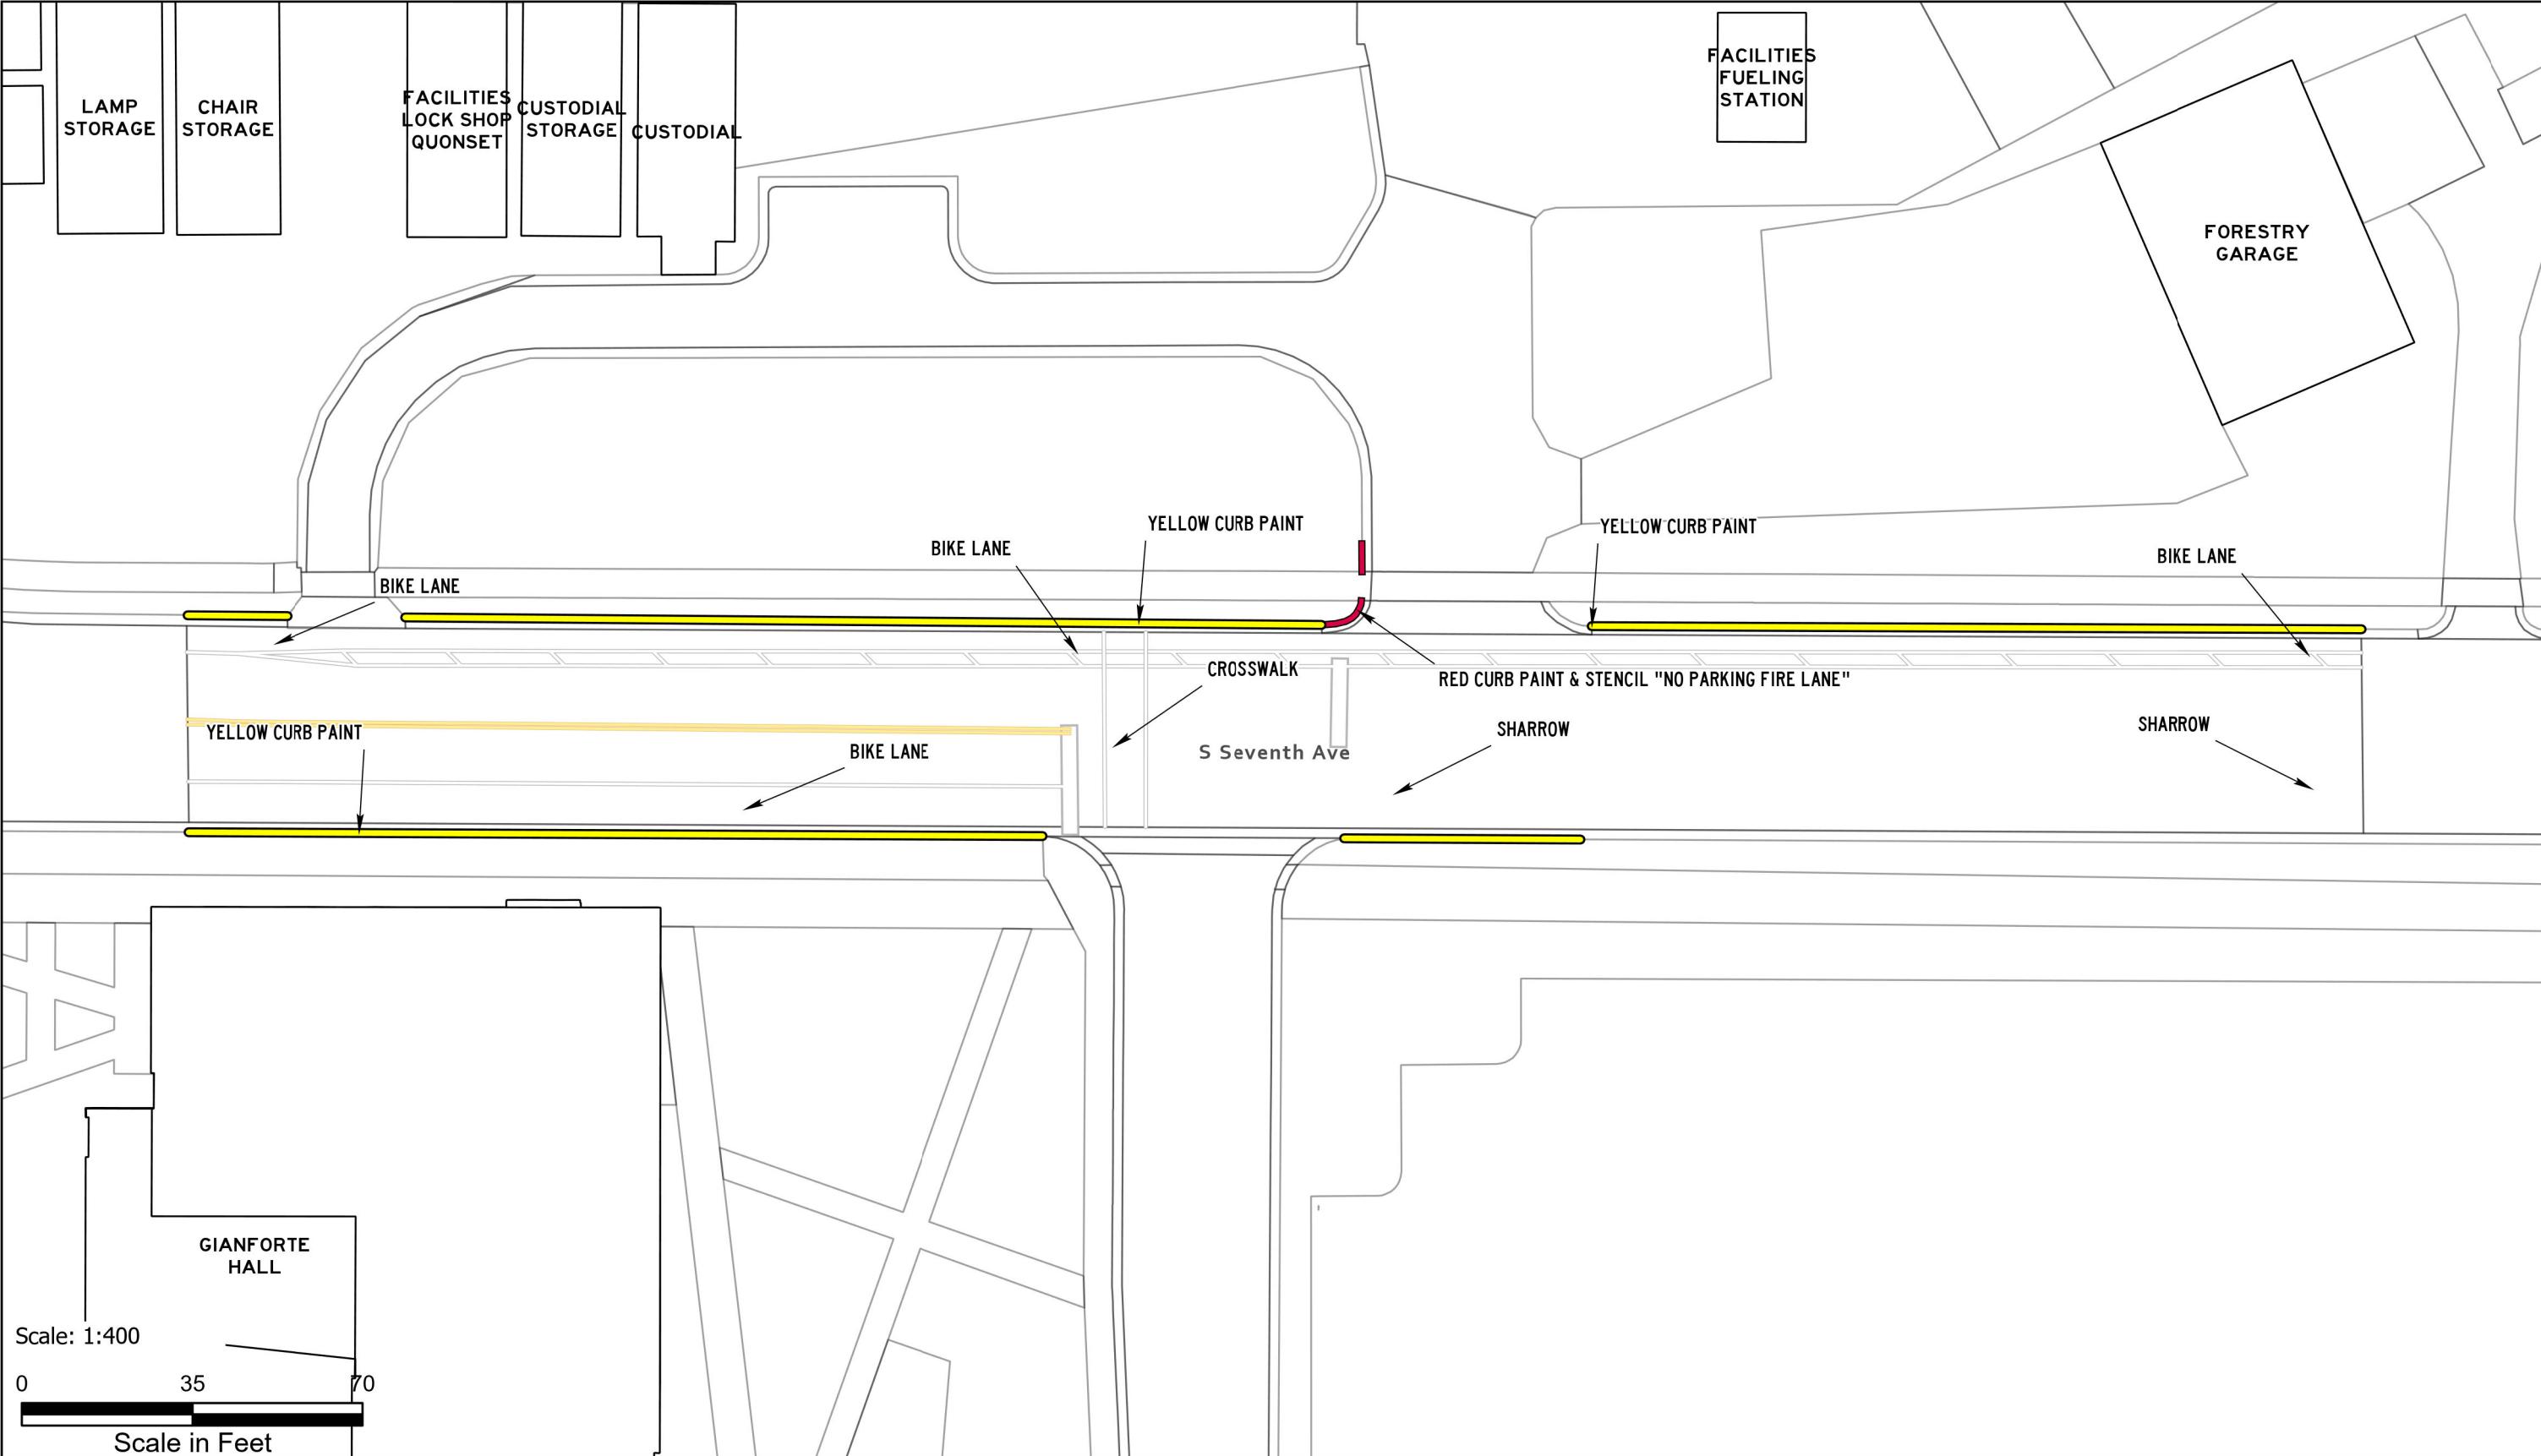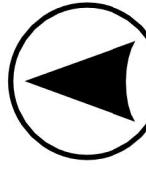

ASPHALT AND PAINT QUANTITIES

- ASPHALT AREA = 11,612 SQ FT

CURB PAINTING

- YELLOW = 241 LINEAR FEET
- RED = 54 LINEAR FEET

STRIPING & HATCH AREAS

- 4" YELLOW LATEX = 0 LINEAR FEET
- 4" WHITE LATEX = 635 LINEAR FEET
- 8" WHITE LATEX = 0 LINEAR FEET
- 24" WHITE LATEX = 0 LINEAR FEET
- 24" YELLOW LATEX = 0 LINEAR FEET


MARKING QUANTITIES

BIKE LANE 2

SHARROW 2

MAINTENANCE

- SWEEP, RESTRIPE

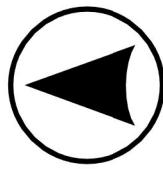

PAVEMENT MAINTENANCE 2026

PLANNING,
DESIGN & CONSTRUCTION
MONTANA STATE UNIVERSITY
BOZEMAN, MONTANA
PHONE: 406.994.7301 FAX: 406.994.5665

DRAWN BY Z58D319


PPA 25-1340

SHEET
TITLE

7TH AVE

SHEET
PL33E

FM/PS

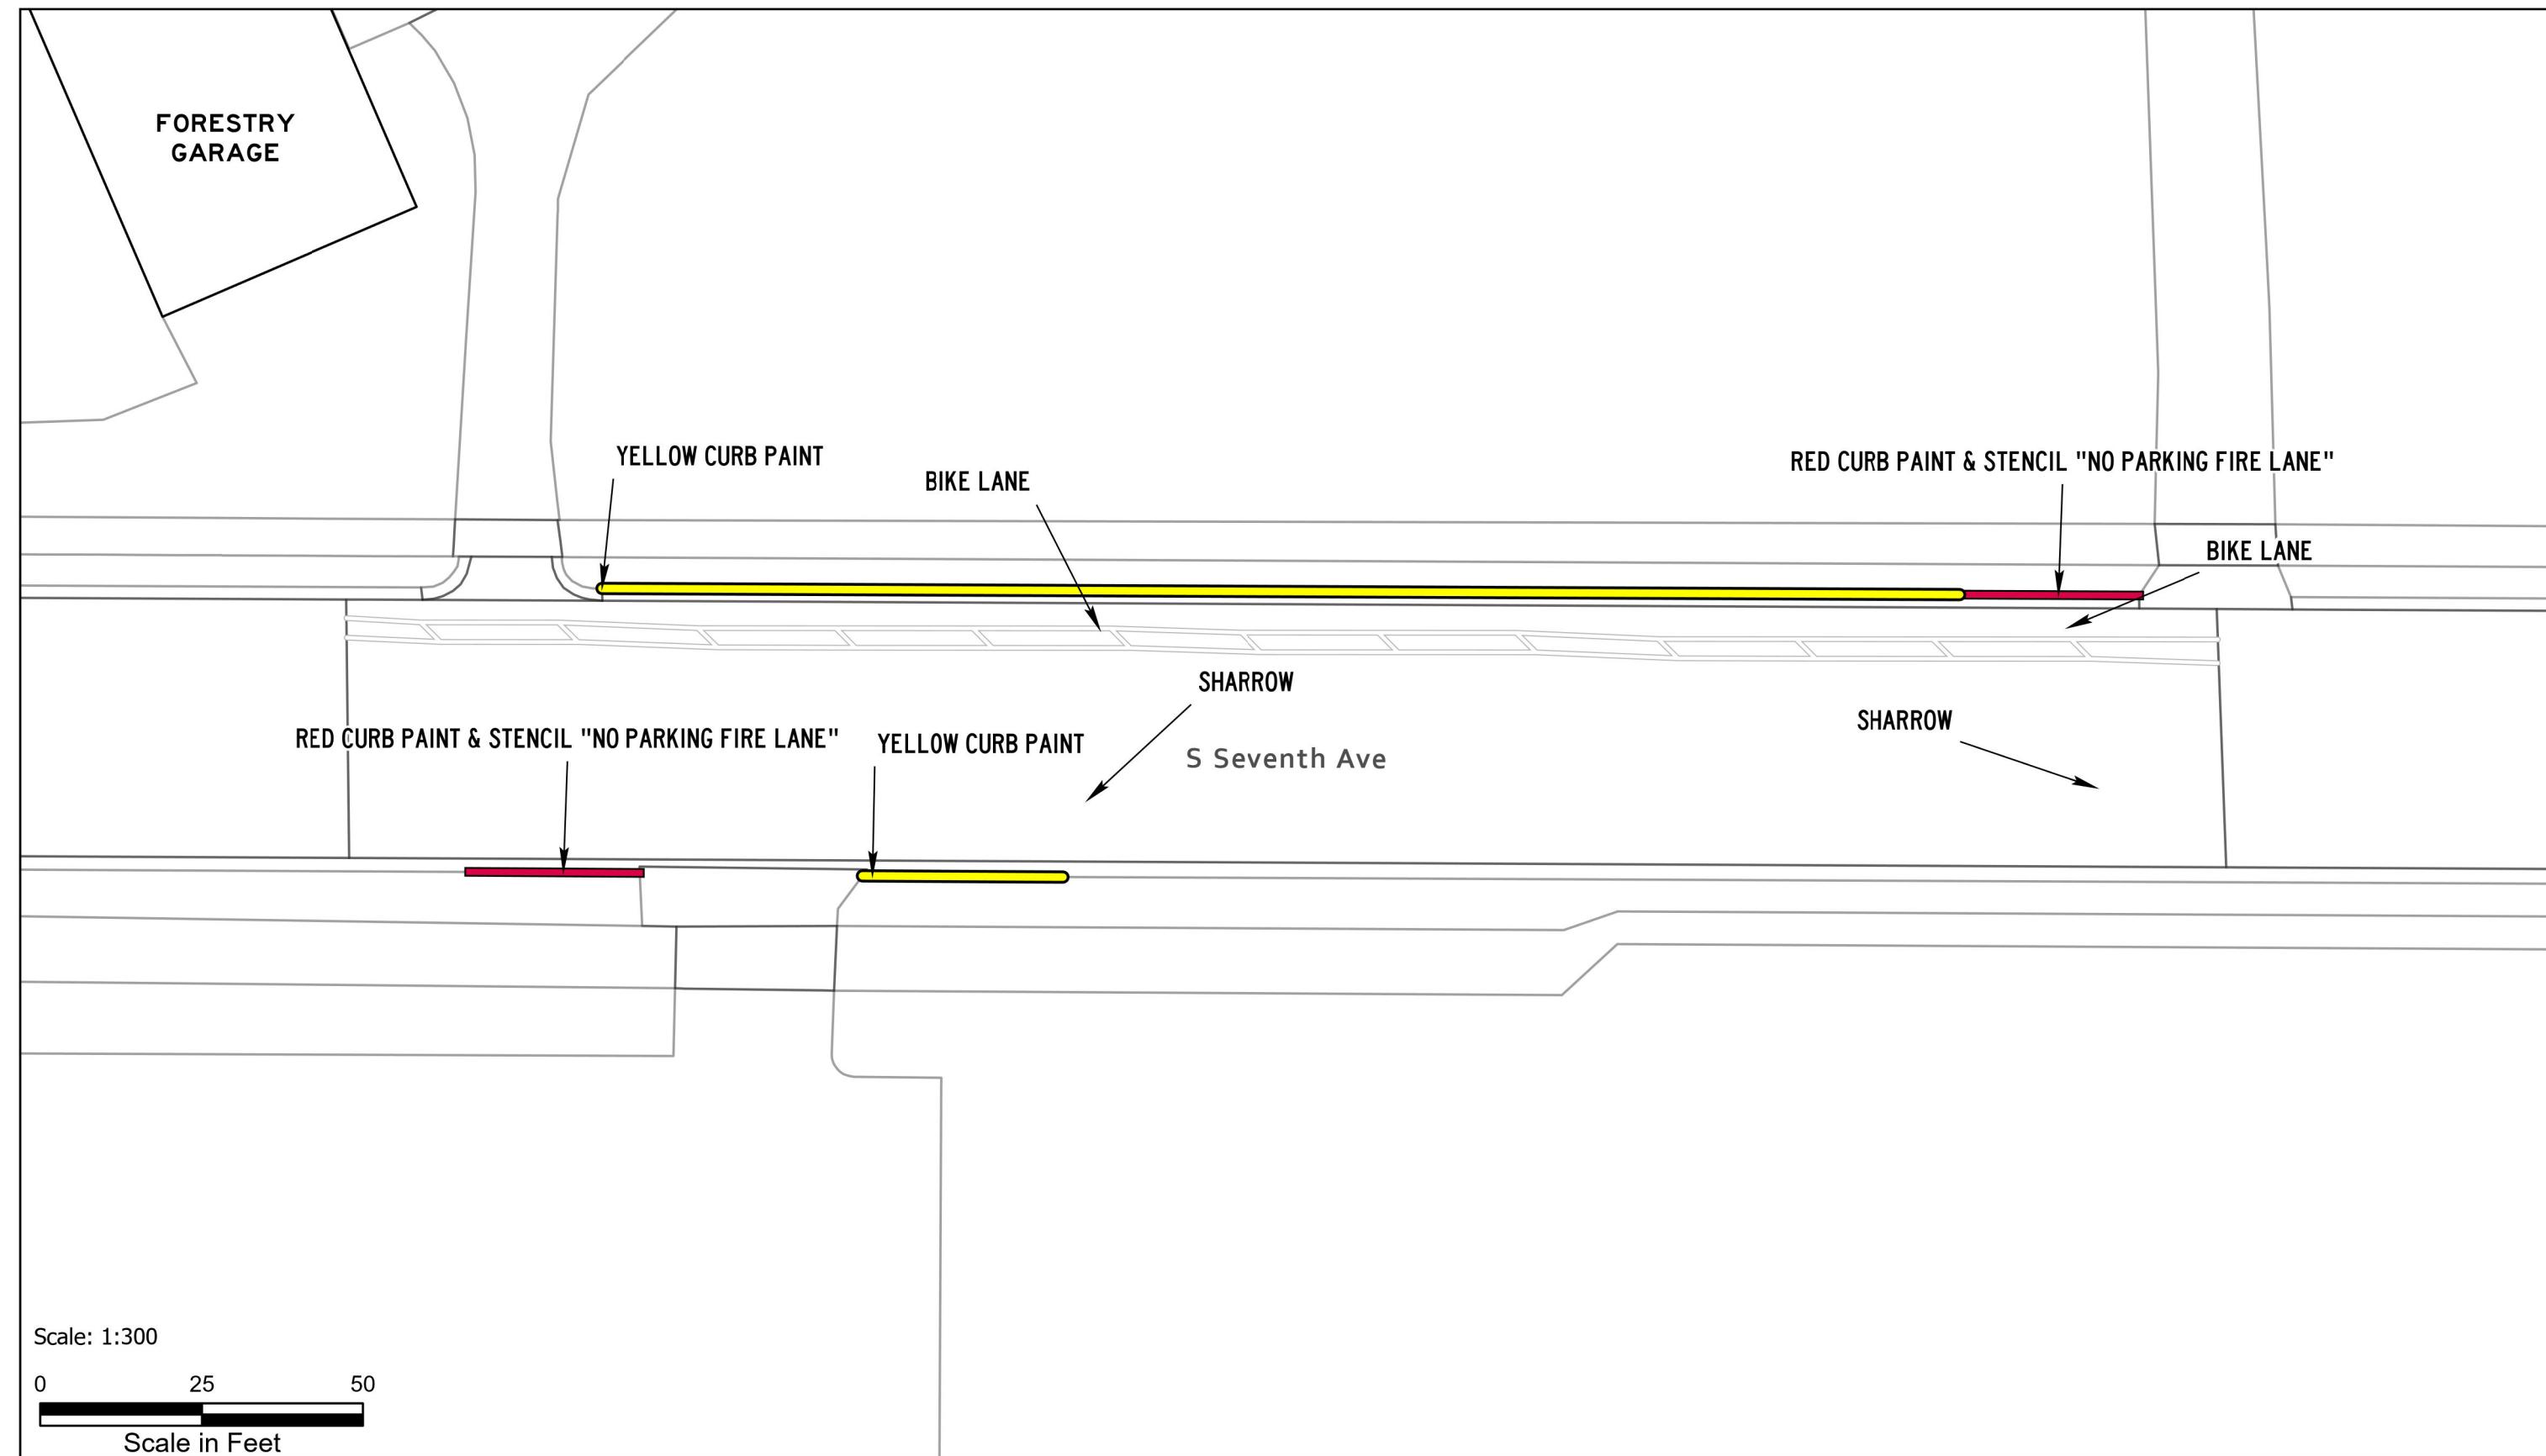DATE
1/20/2026

ASPHALT AND PAINT QUANTITIES

- ASPHALT AREA = 28,307 SQ FT

CURB PAINTING

- YELLOW = 1,081 LINEAR FEET
- RED = 0 LINEAR FEET

STRIPING & HATCH AREAS



- 4" YELLOW LATEX = 505 LINEAR FEET
- 4" WHITE LATEX = 761 LINEAR FEET
- 8" WHITE LATEX = 116 LINEAR FEET
- 24" WHITE LATEX = 46 LINEAR FEET
- 24" YELLOW LATEX = 0 LINEAR FEET

MARKING QUANTITIES

- BIKE LANE 4
- RIGHT ARROW 2
- COMBO LEFT ARROW 2
- SHARROW 3
- CROSSWALK 1

MAINTENANCE

- SWEEP, RESTRIPE

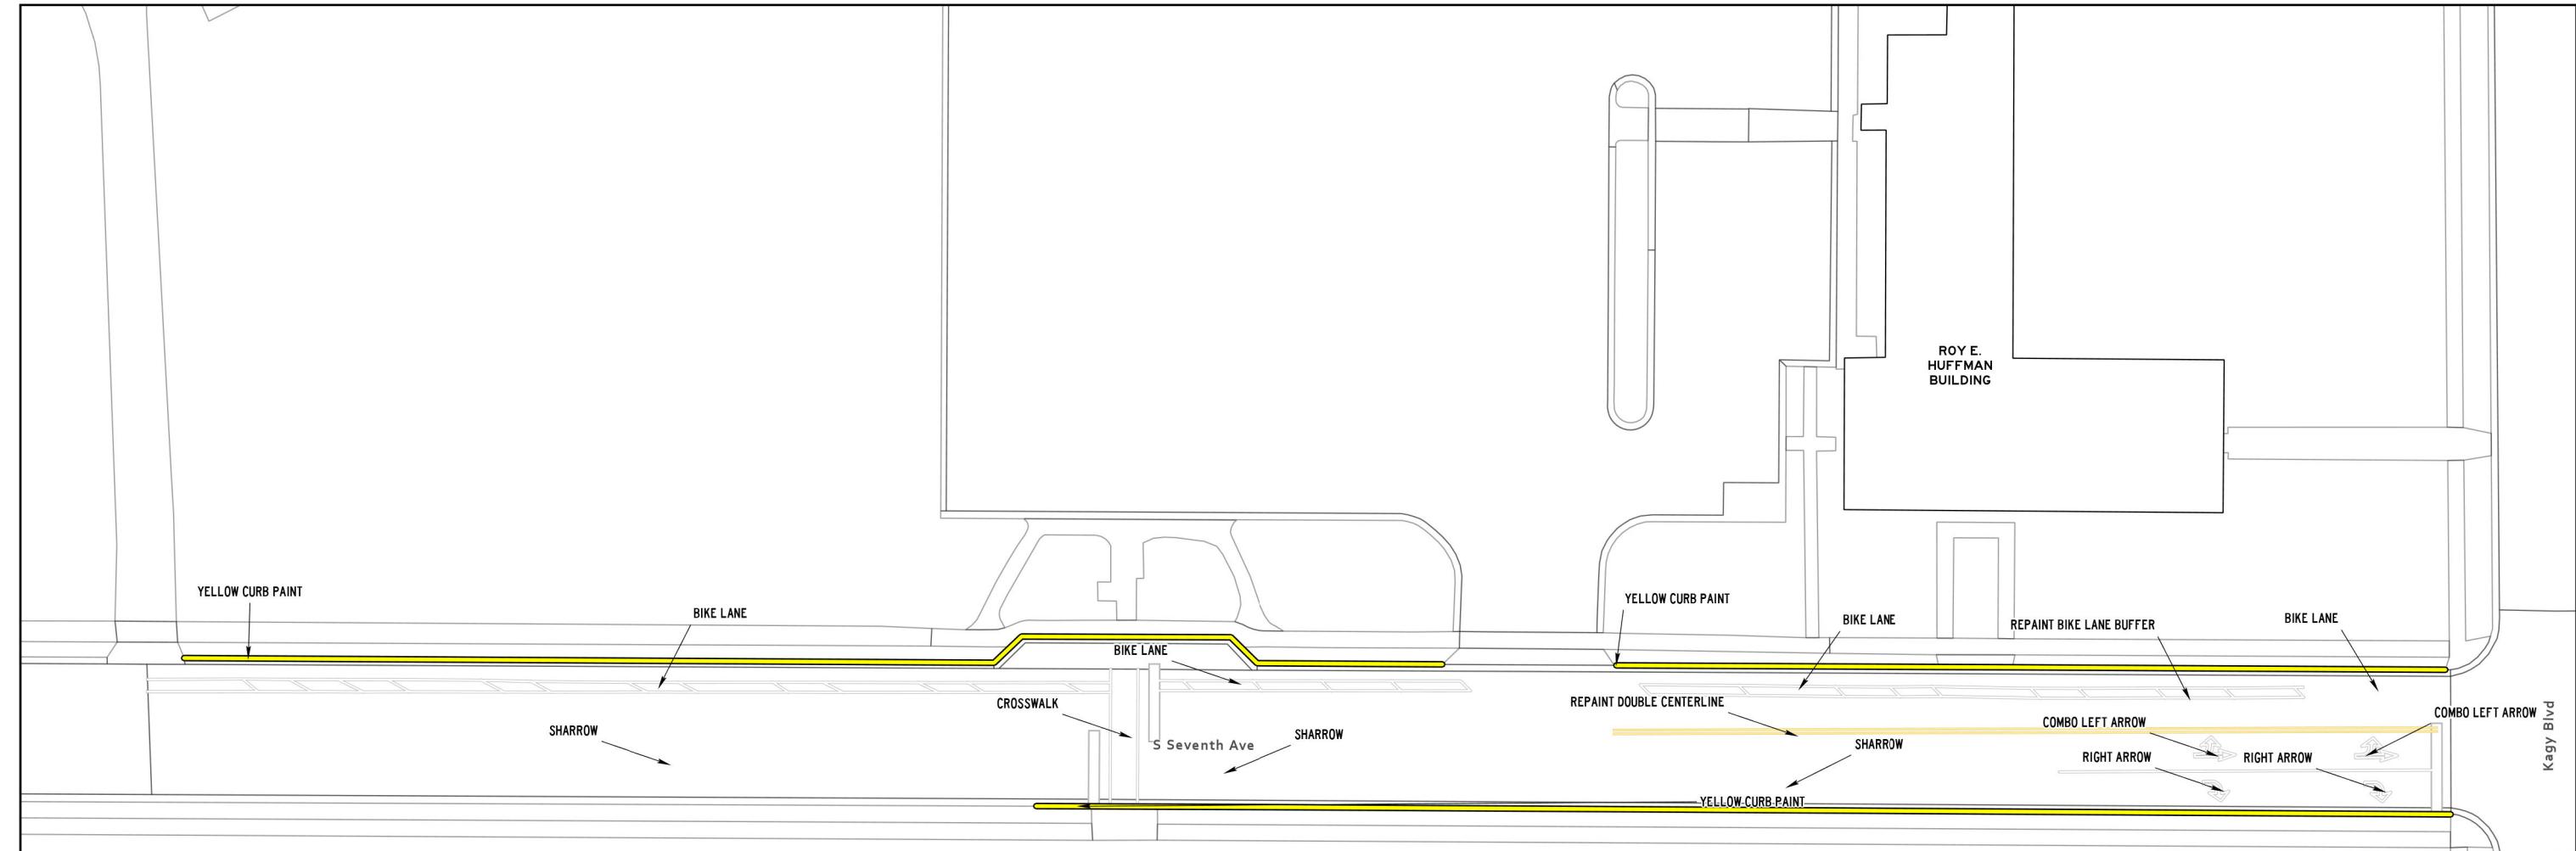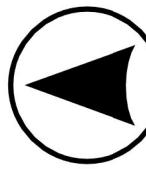

Scale: 1:600

0 55 110

Scale in Feet

ASPHALT AND PAINT QUANTITIES

- ASPHALT AREA = 3,631 SQ FT

CURB PAINTING



- YELLOW = 0 LINEAR FEET
- RED = 414 LINEAR FEET

STRIPING & HATCH AREAS

- 4" YELLOW LATEX = 0 LINEAR FEET
- 4" WHITE LATEX = 0 LINEAR FEET
- 8" WHITE LATEX = 0 LINEAR FEET
- 24" WHITE LATEX = 0 LINEAR FEET
- 24" YELLOW LATEX = 0 LINEAR FEET

MARKING QUANTITIES**MAINTENANCE**

- HEAVY SEAL COAT, SWEEP, CRACK SEAL, RESTRIPE

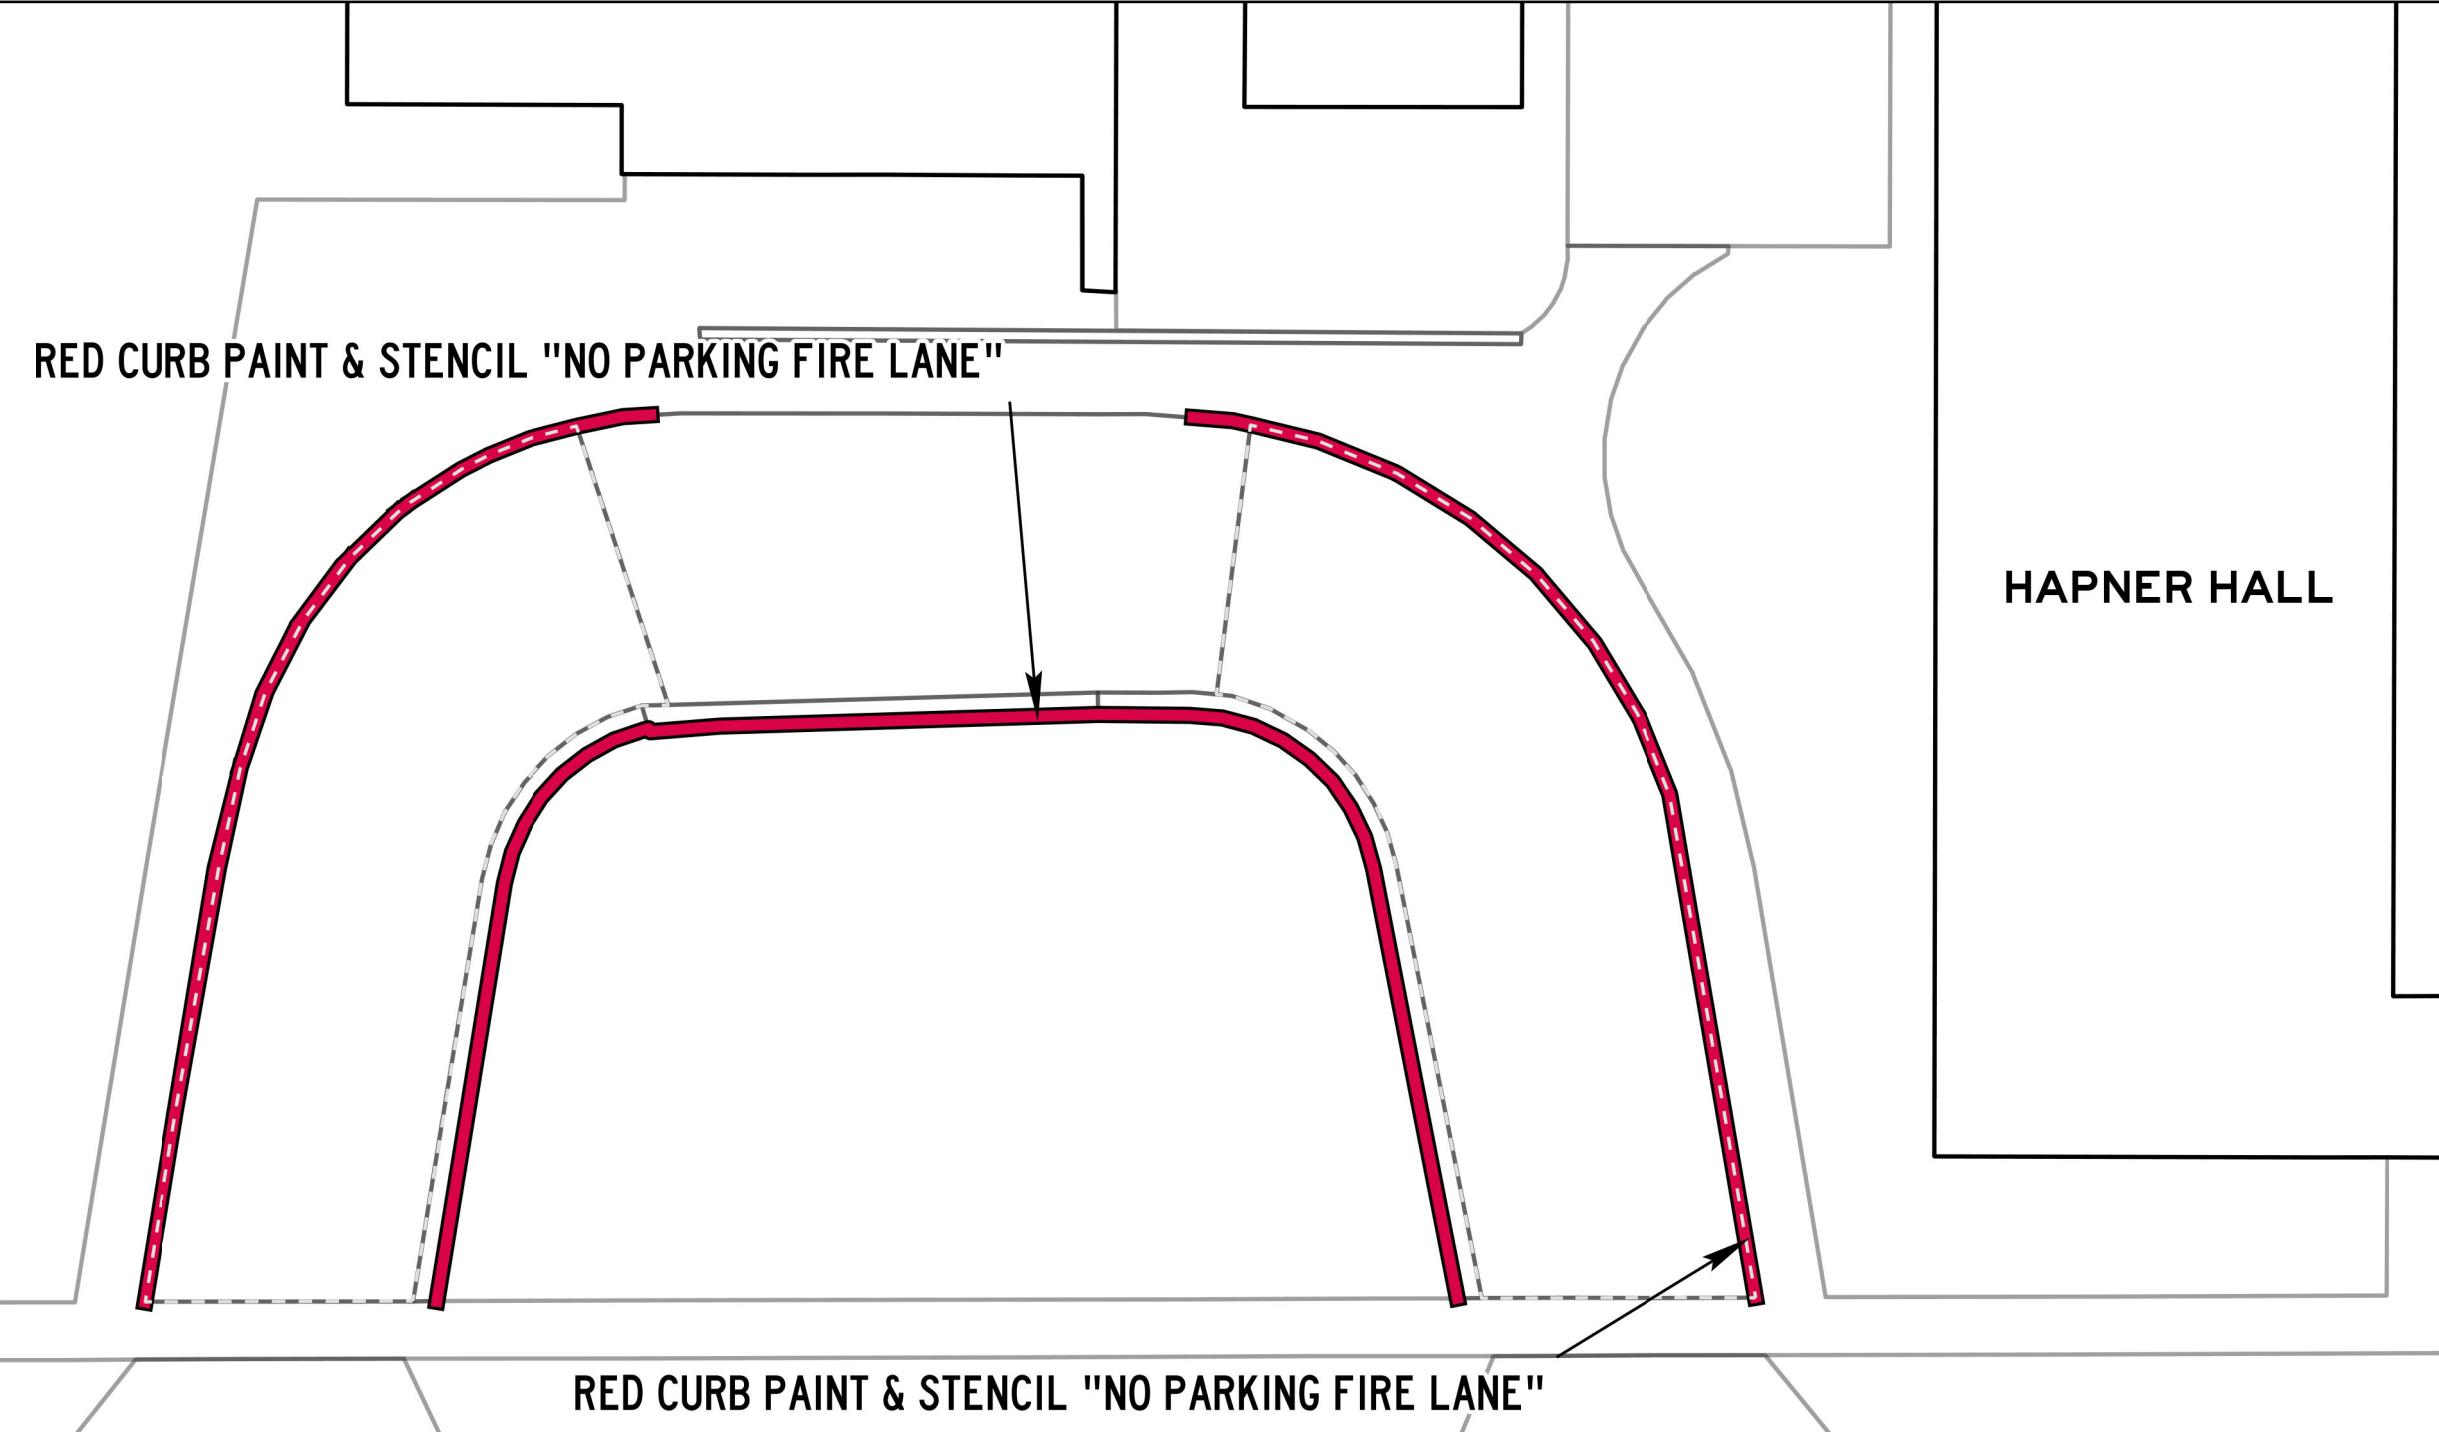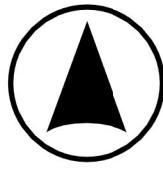

Scale: 1:200

0 15 30

Scale in Feet

W Cleveland St

ASPHALT AND PAINT QUANTITIES

- ASPHALT AREA = 12,571 SQ FT

CURB PAINTING


- YELLOW = 139 LINEAR FEET
- RED = 115 LINEAR FEET

STRIPING & HATCH AREAS

- 4" YELLOW LATEX = 886 LINEAR FEET
- 4" WHITE LATEX = 0 LINEAR FEET
- 8" WHITE LATEX = 0 LINEAR FEET
- 24" WHITE LATEX = 0 LINEAR FEET
- 24" YELLOW LATEX = 0 LINEAR FEET

MARKING QUANTITIES**MAINTENANCE**

- SWEEP, CRACK SEAL, RESTRIPE

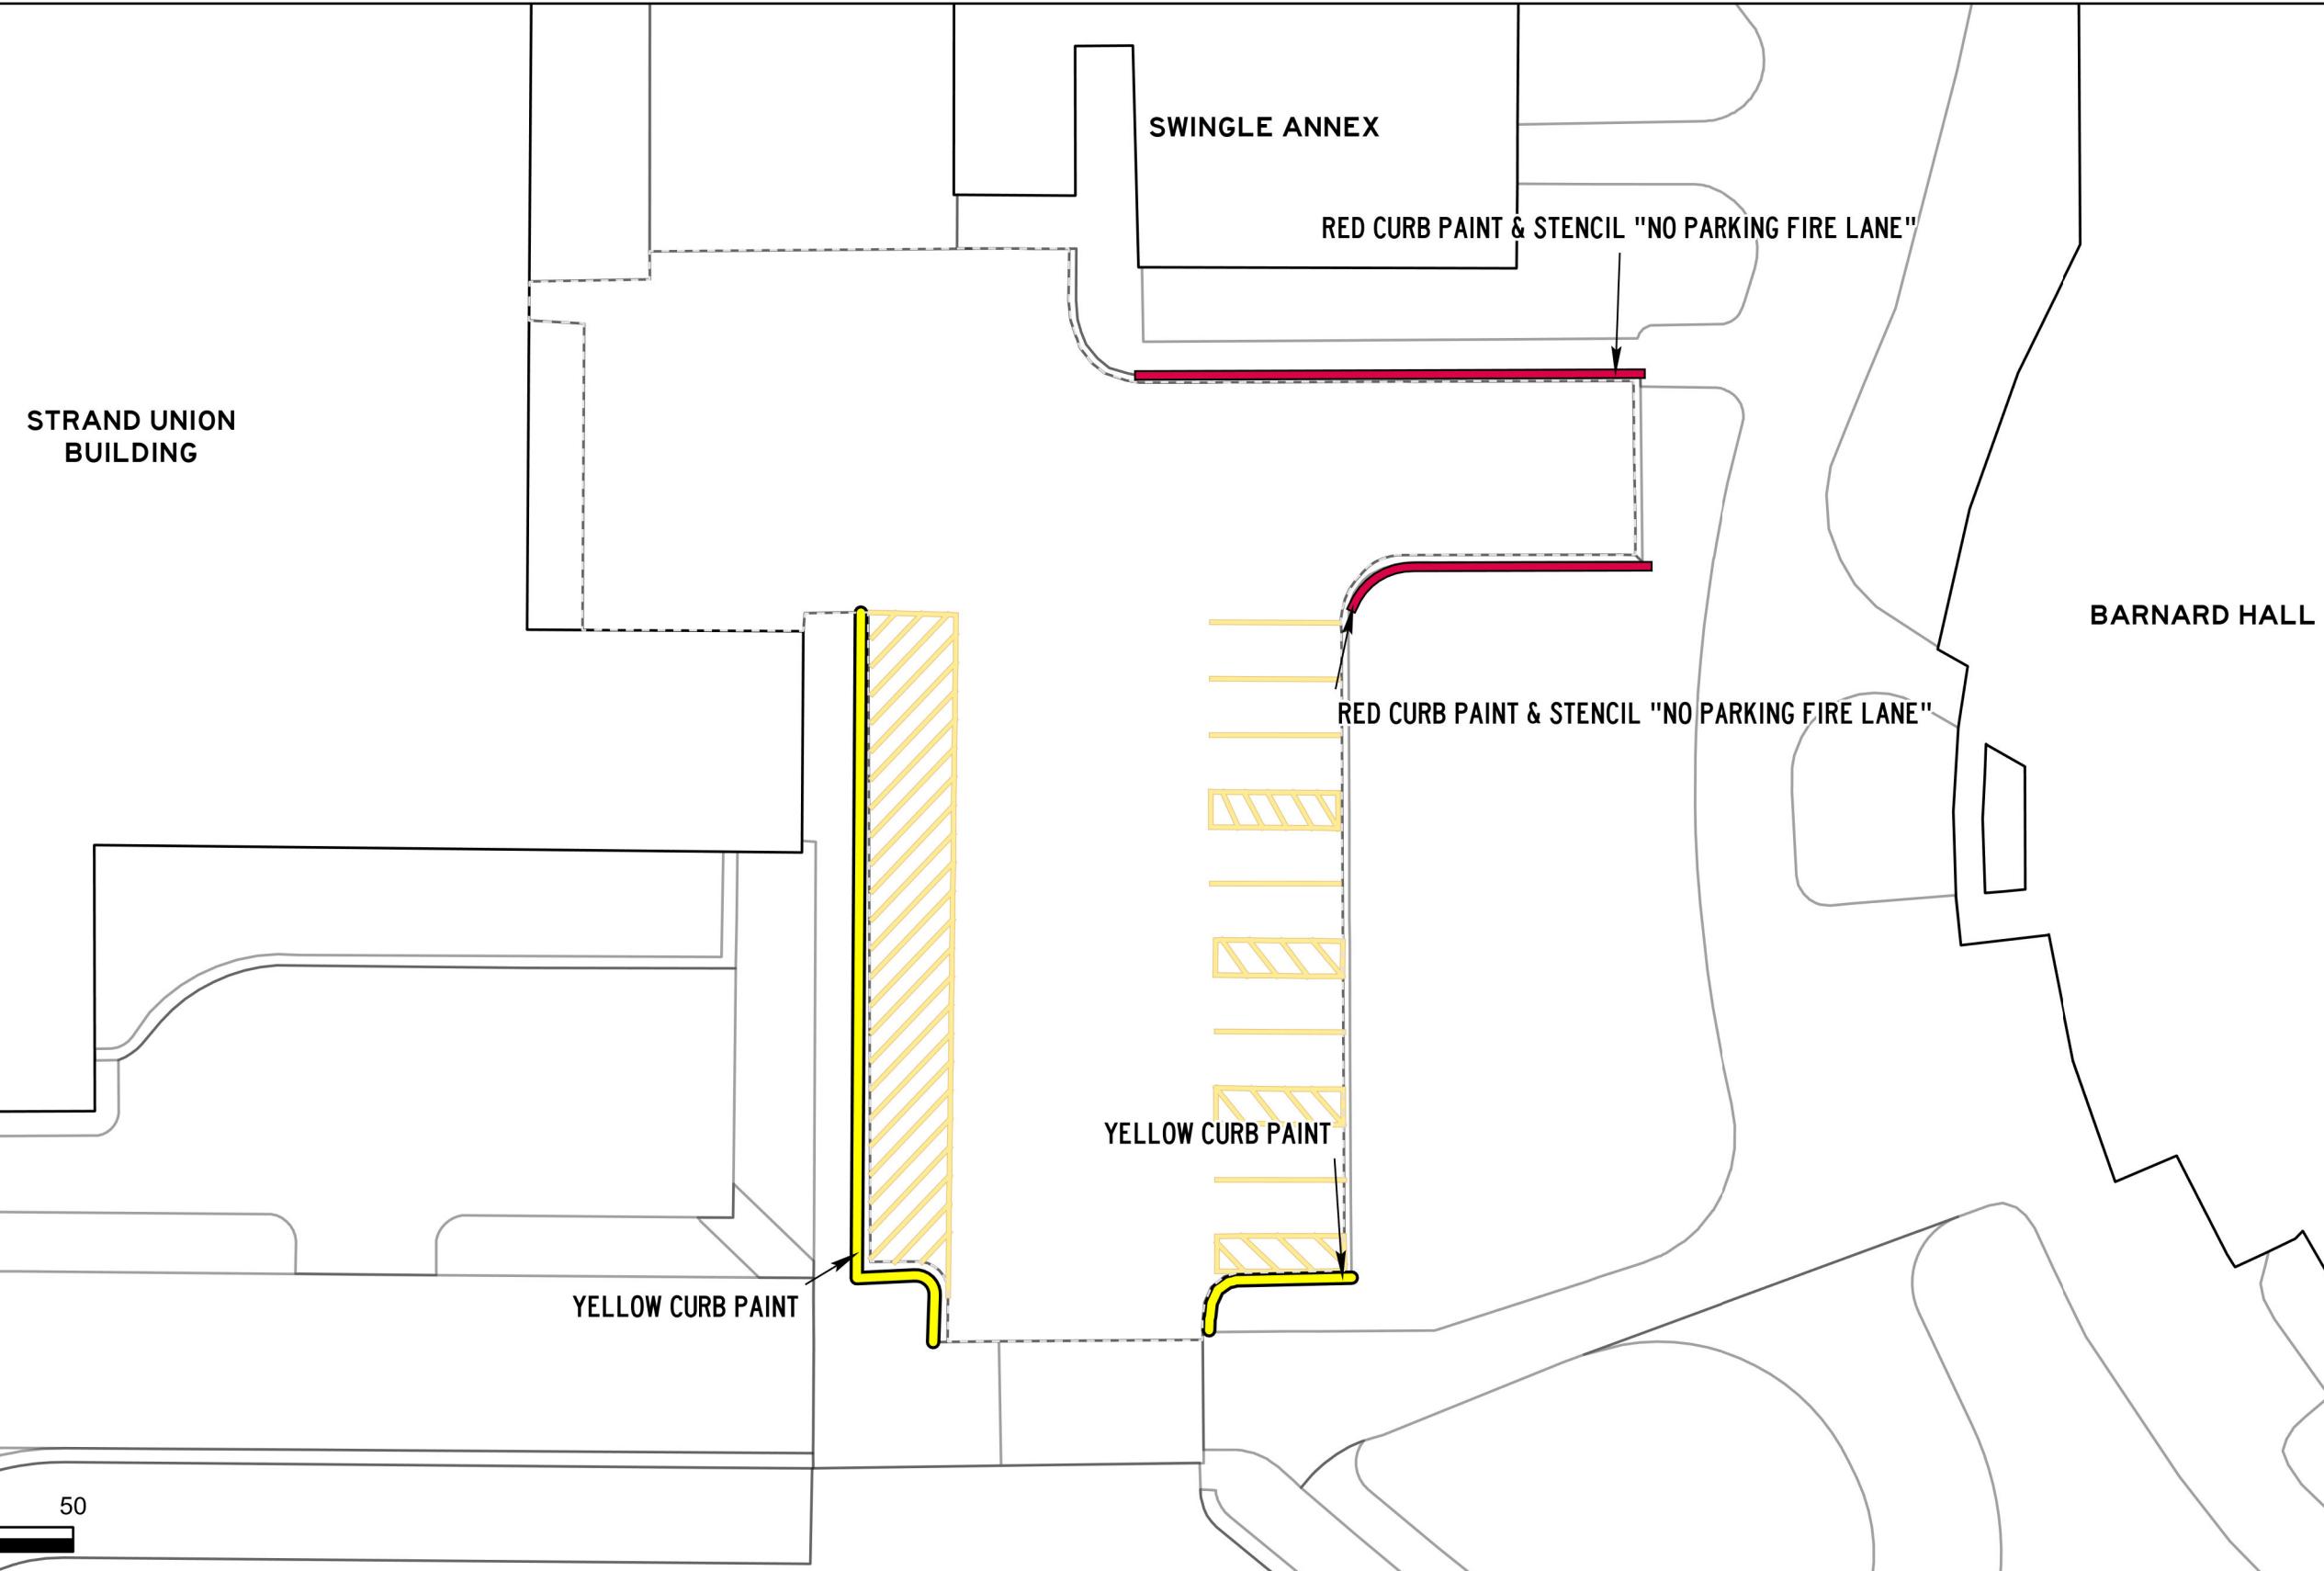

ASPHALT AND PAINT QUANTITIES

- ASPHALT AREA = 8,535 SQ FT

CURB PAINTING

- YELLOW = 0 LINEAR FEET
- RED = 0 LINEAR FEET

STRIPING & HATCH AREAS

- 4" YELLOW LATEX = 0 LINEAR FEET
- 4" WHITE LATEX = 0 LINEAR FEET
- 8" WHITE LATEX = 0 LINEAR FEET
- 24" WHITE LATEX = 0 LINEAR FEET
- 24" YELLOW LATEX = 0 LINEAR FEET


MARKING QUANTITIES**MAINTENANCE**

- SWEEP, CRACKSEAL



**NORM
ASBJORNSON
HALL**

**PARKING
GARAGE**

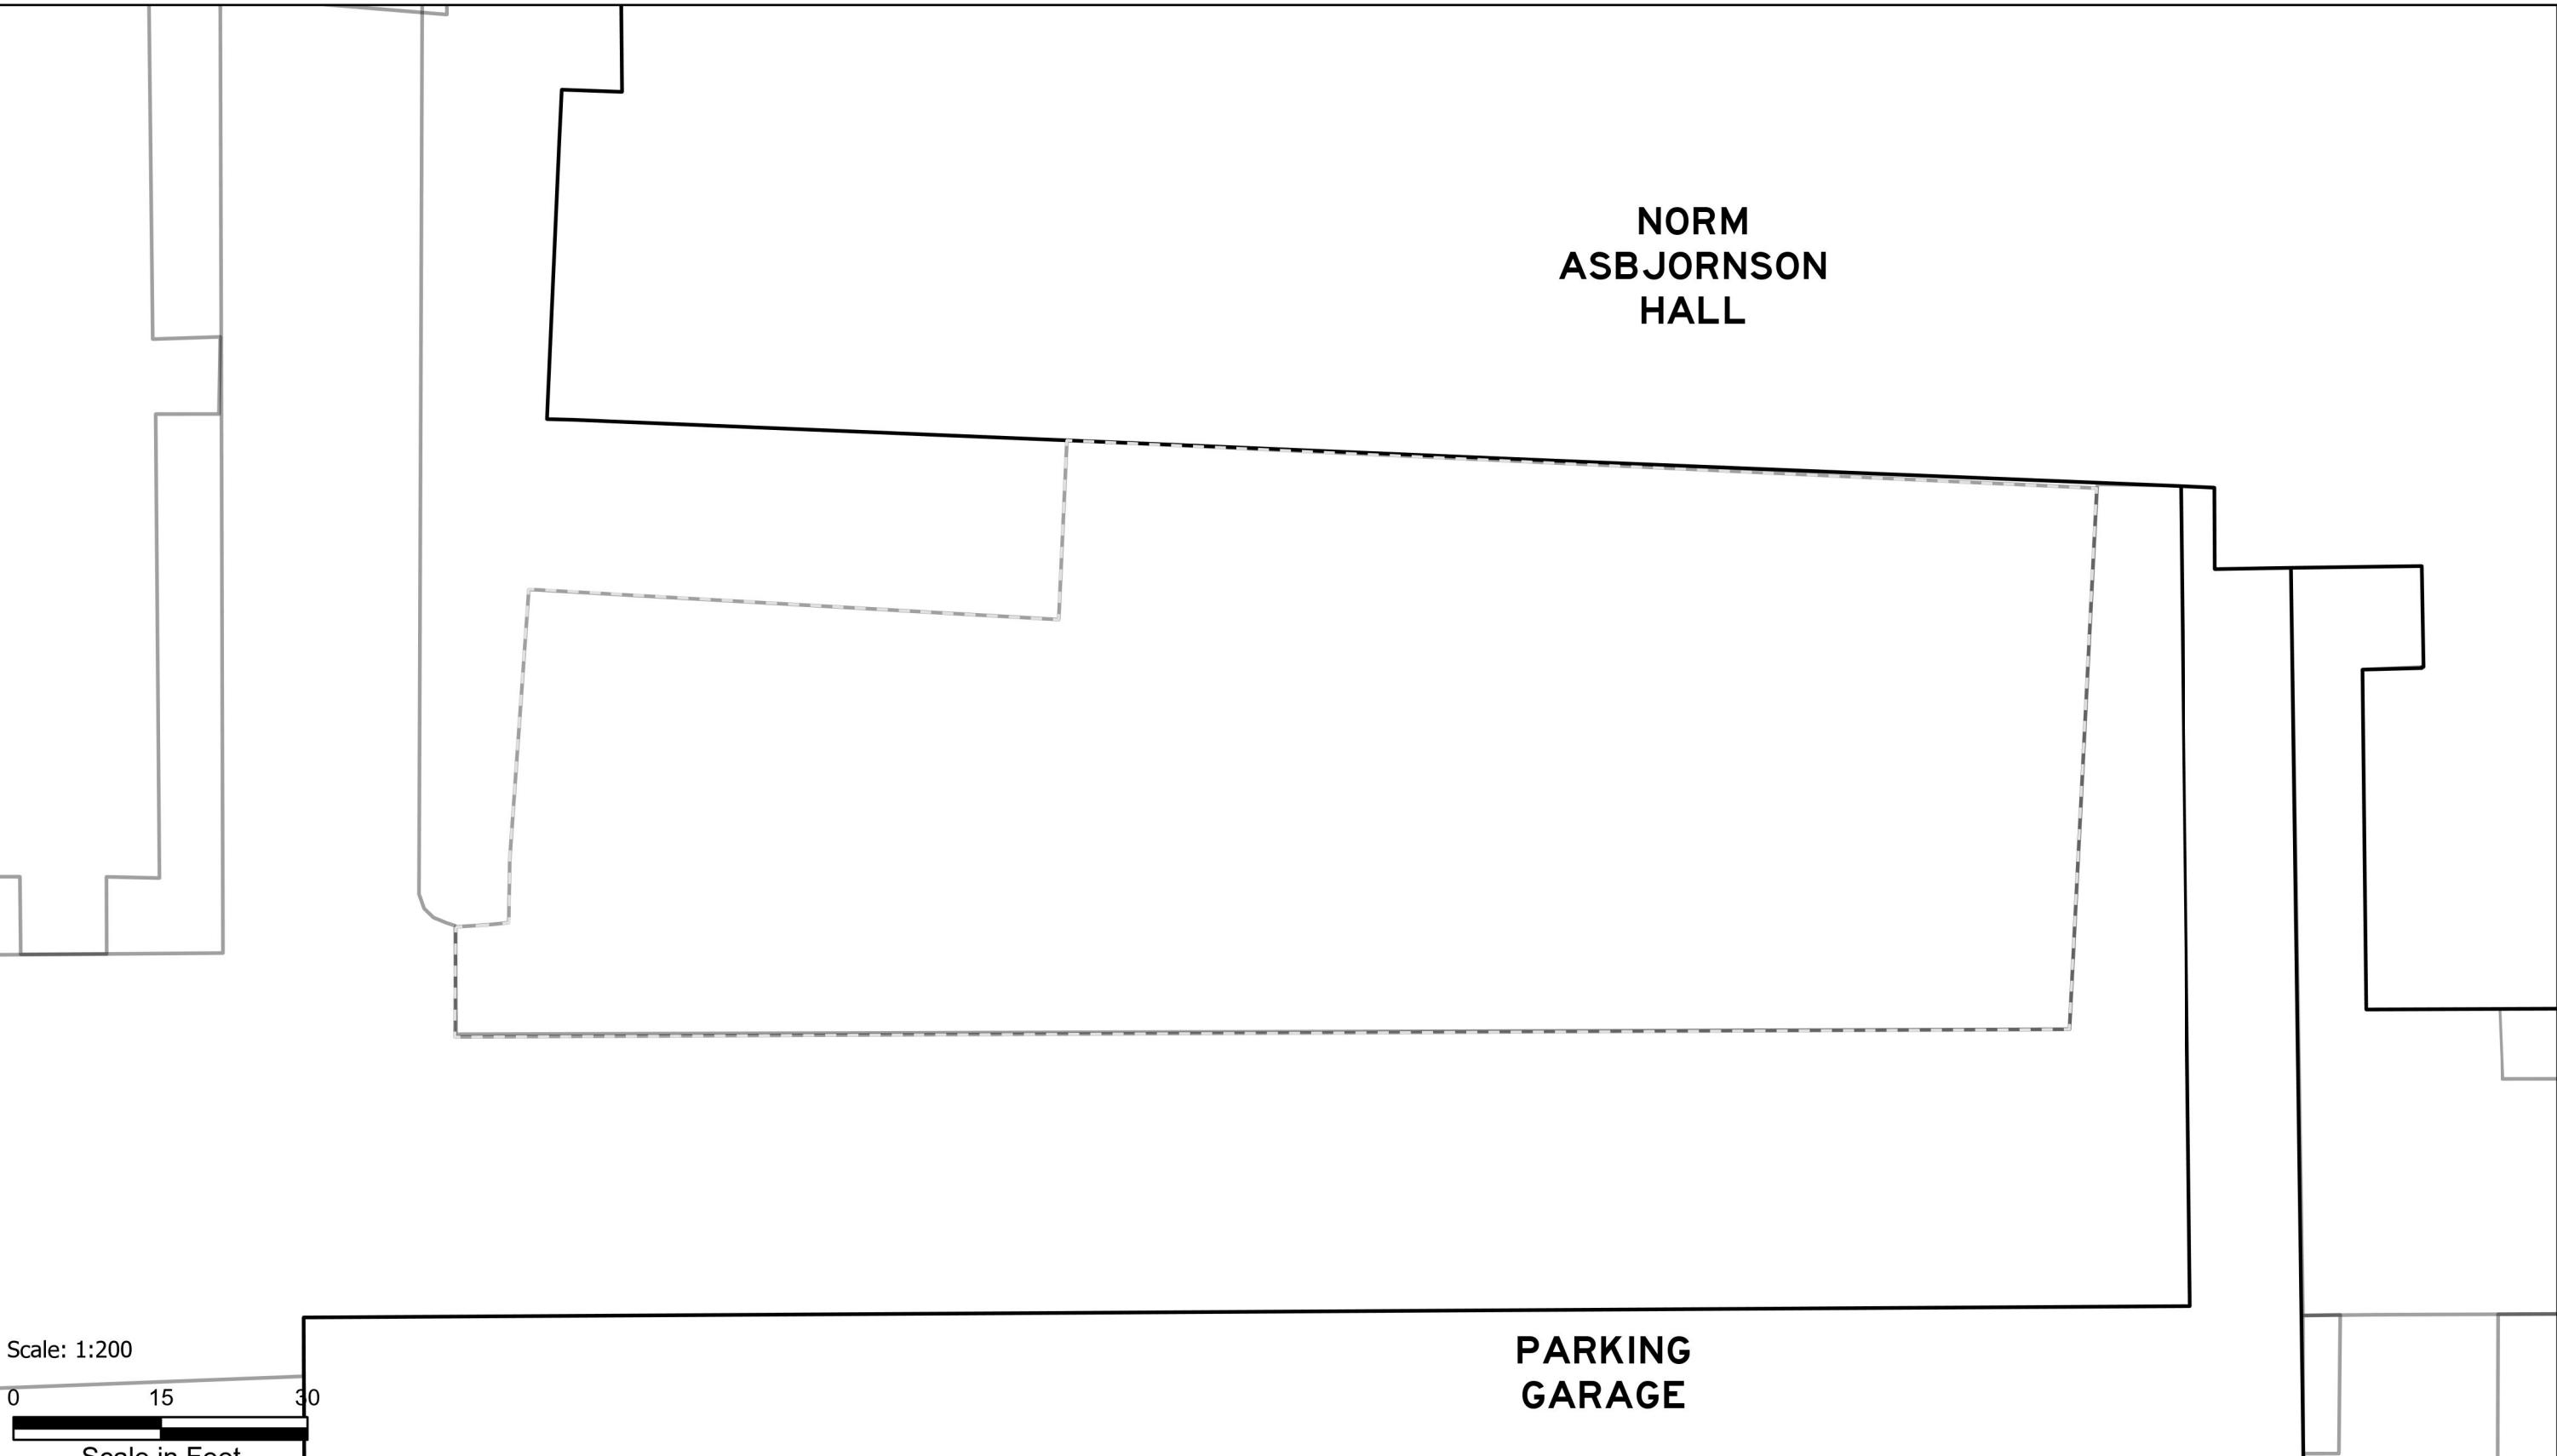

Scale: 1:200

0 15 30
Scale in Feet

ASPHALT AND PAINT QUANTITIES

- ASPHALT AREA = 56,704 SQ FT

CURB PAINTING

- YELLOW = 0 LINEAR FEET
- RED = 278 LINEAR FEET

STRIPING & HATCH AREAS

- 4" YELLOW LATEX = 1,990 LINEAR FEET
- 4" WHITE LATEX = 0 LINEAR FEET
- 8" WHITE LATEX = 0 LINEAR FEET
- 24" WHITE LATEX = 0 LINEAR FEET
- 24" YELLOW LATEX = 0 LINEAR FEET

MARKING QUANTITIES**MAINTENANCE**

- SWEEP, CRACK SEAL, RESTRIPE



PAVEMENT MAINTENANCE 2026

PLANNING,
DESIGN & CONSTRUCTION
MONTANA STATE UNIVERSITY
BOZEMAN, MONTANA
PHONE: 406.994.7301 FAX: 406.994.5665


DRAWN BY Z58D319

PPA 25-1340

SHEET TITLE
FILEDHOUSE
SERVICE
DRIVE

SHEET
PL37

AUX

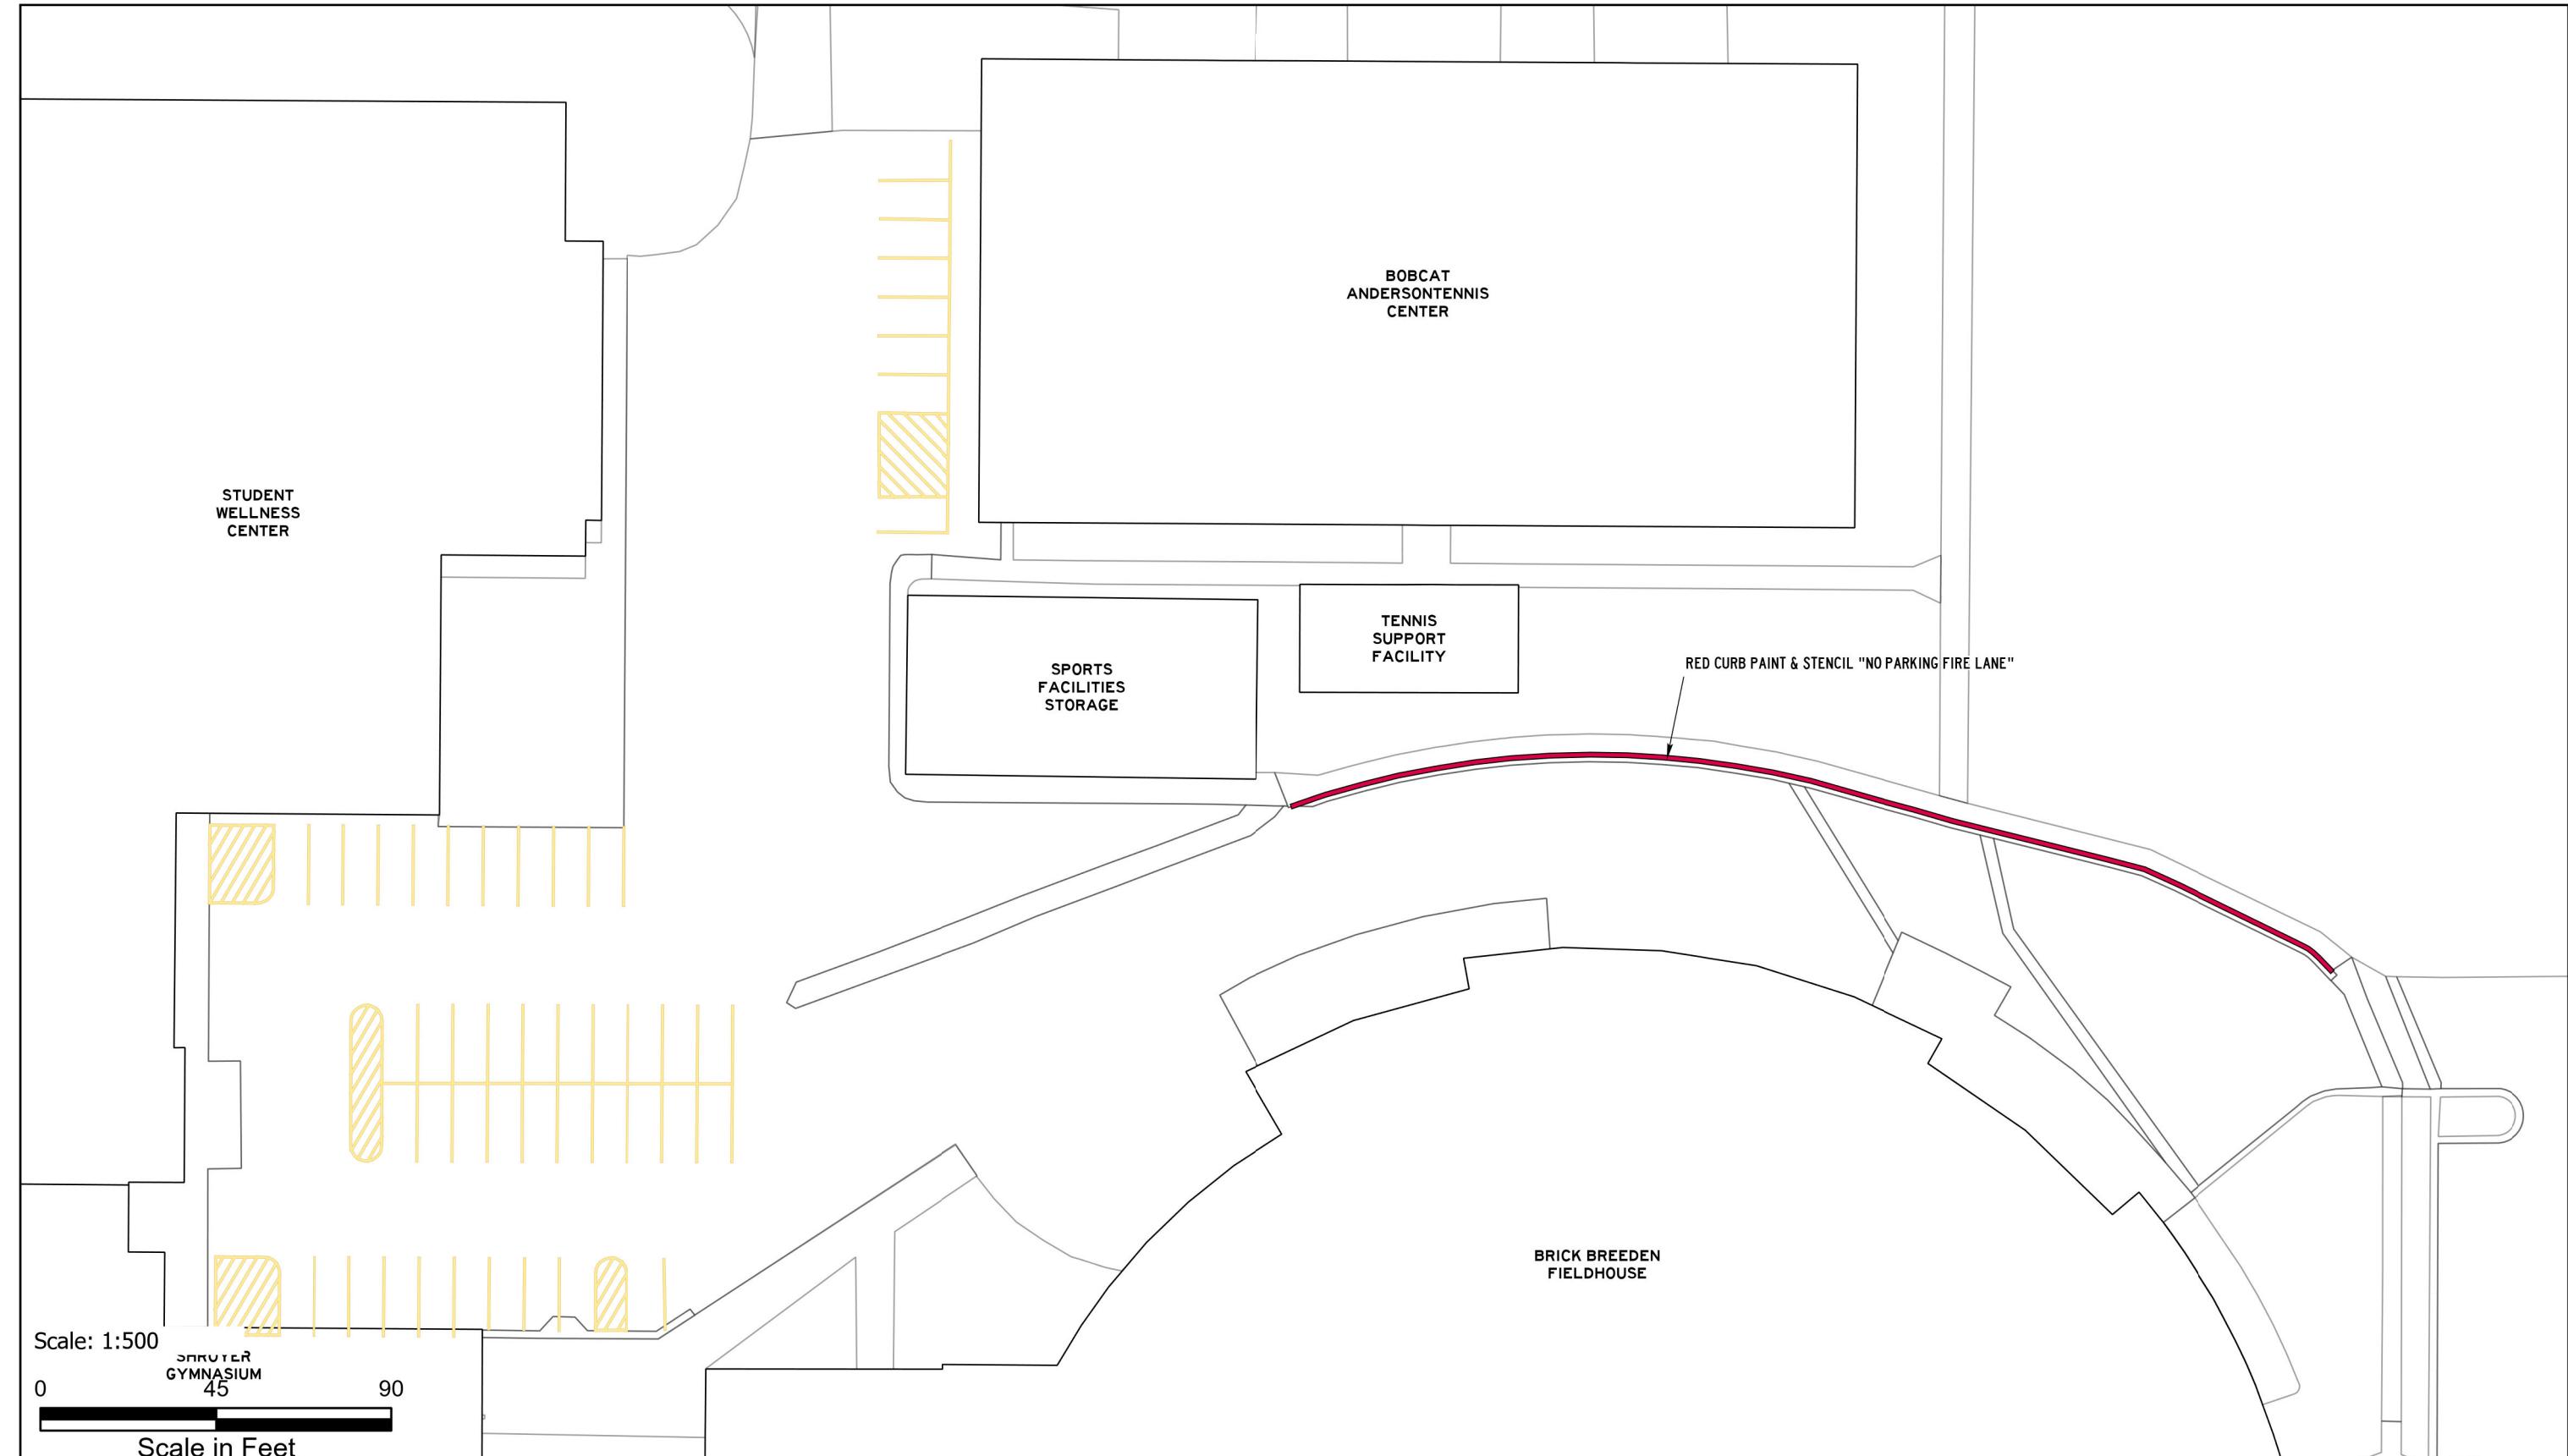DATE
1/20/2026

ASPHALT AND PAINT QUANTITIES

- ASPHALT AREA = 18,970 SQ FT

CURB PAINTING

- YELLOW = 312 LINEAR FEET
- RED = 218 LINEAR FEET

STRIPING & HATCH AREAS

- 4" YELLOW LATEX = 393 LINEAR FEET
- 4" WHITE LATEX = 0 LINEAR FEET
- 8" WHITE LATEX = 0 LINEAR FEET
- 24" WHITE LATEX = 0 LINEAR FEET
- 24" YELLOW LATEX = 0 LINEAR FEET

MARKING QUANTITIES

CROSSWALK 1

MAINTENANCE

- SWEEP, CRACK SEAL, RESTRIPE



PAVEMENT MAINTENANCE 2026

PLANNING,
DESIGN & CONSTRUCTION
MONTANA STATE UNIVERSITY
BOZEMAN, MONTANA
PHONE: 406.994.7301 FAX: 406.994.5665

DRAWN BY Z58D319

PPA 25-1340


SHEET
TITLE

MILLER
DINING
SERVICE
DRIVE

SHEET
PL38

UFM

DATE
1/20/2026

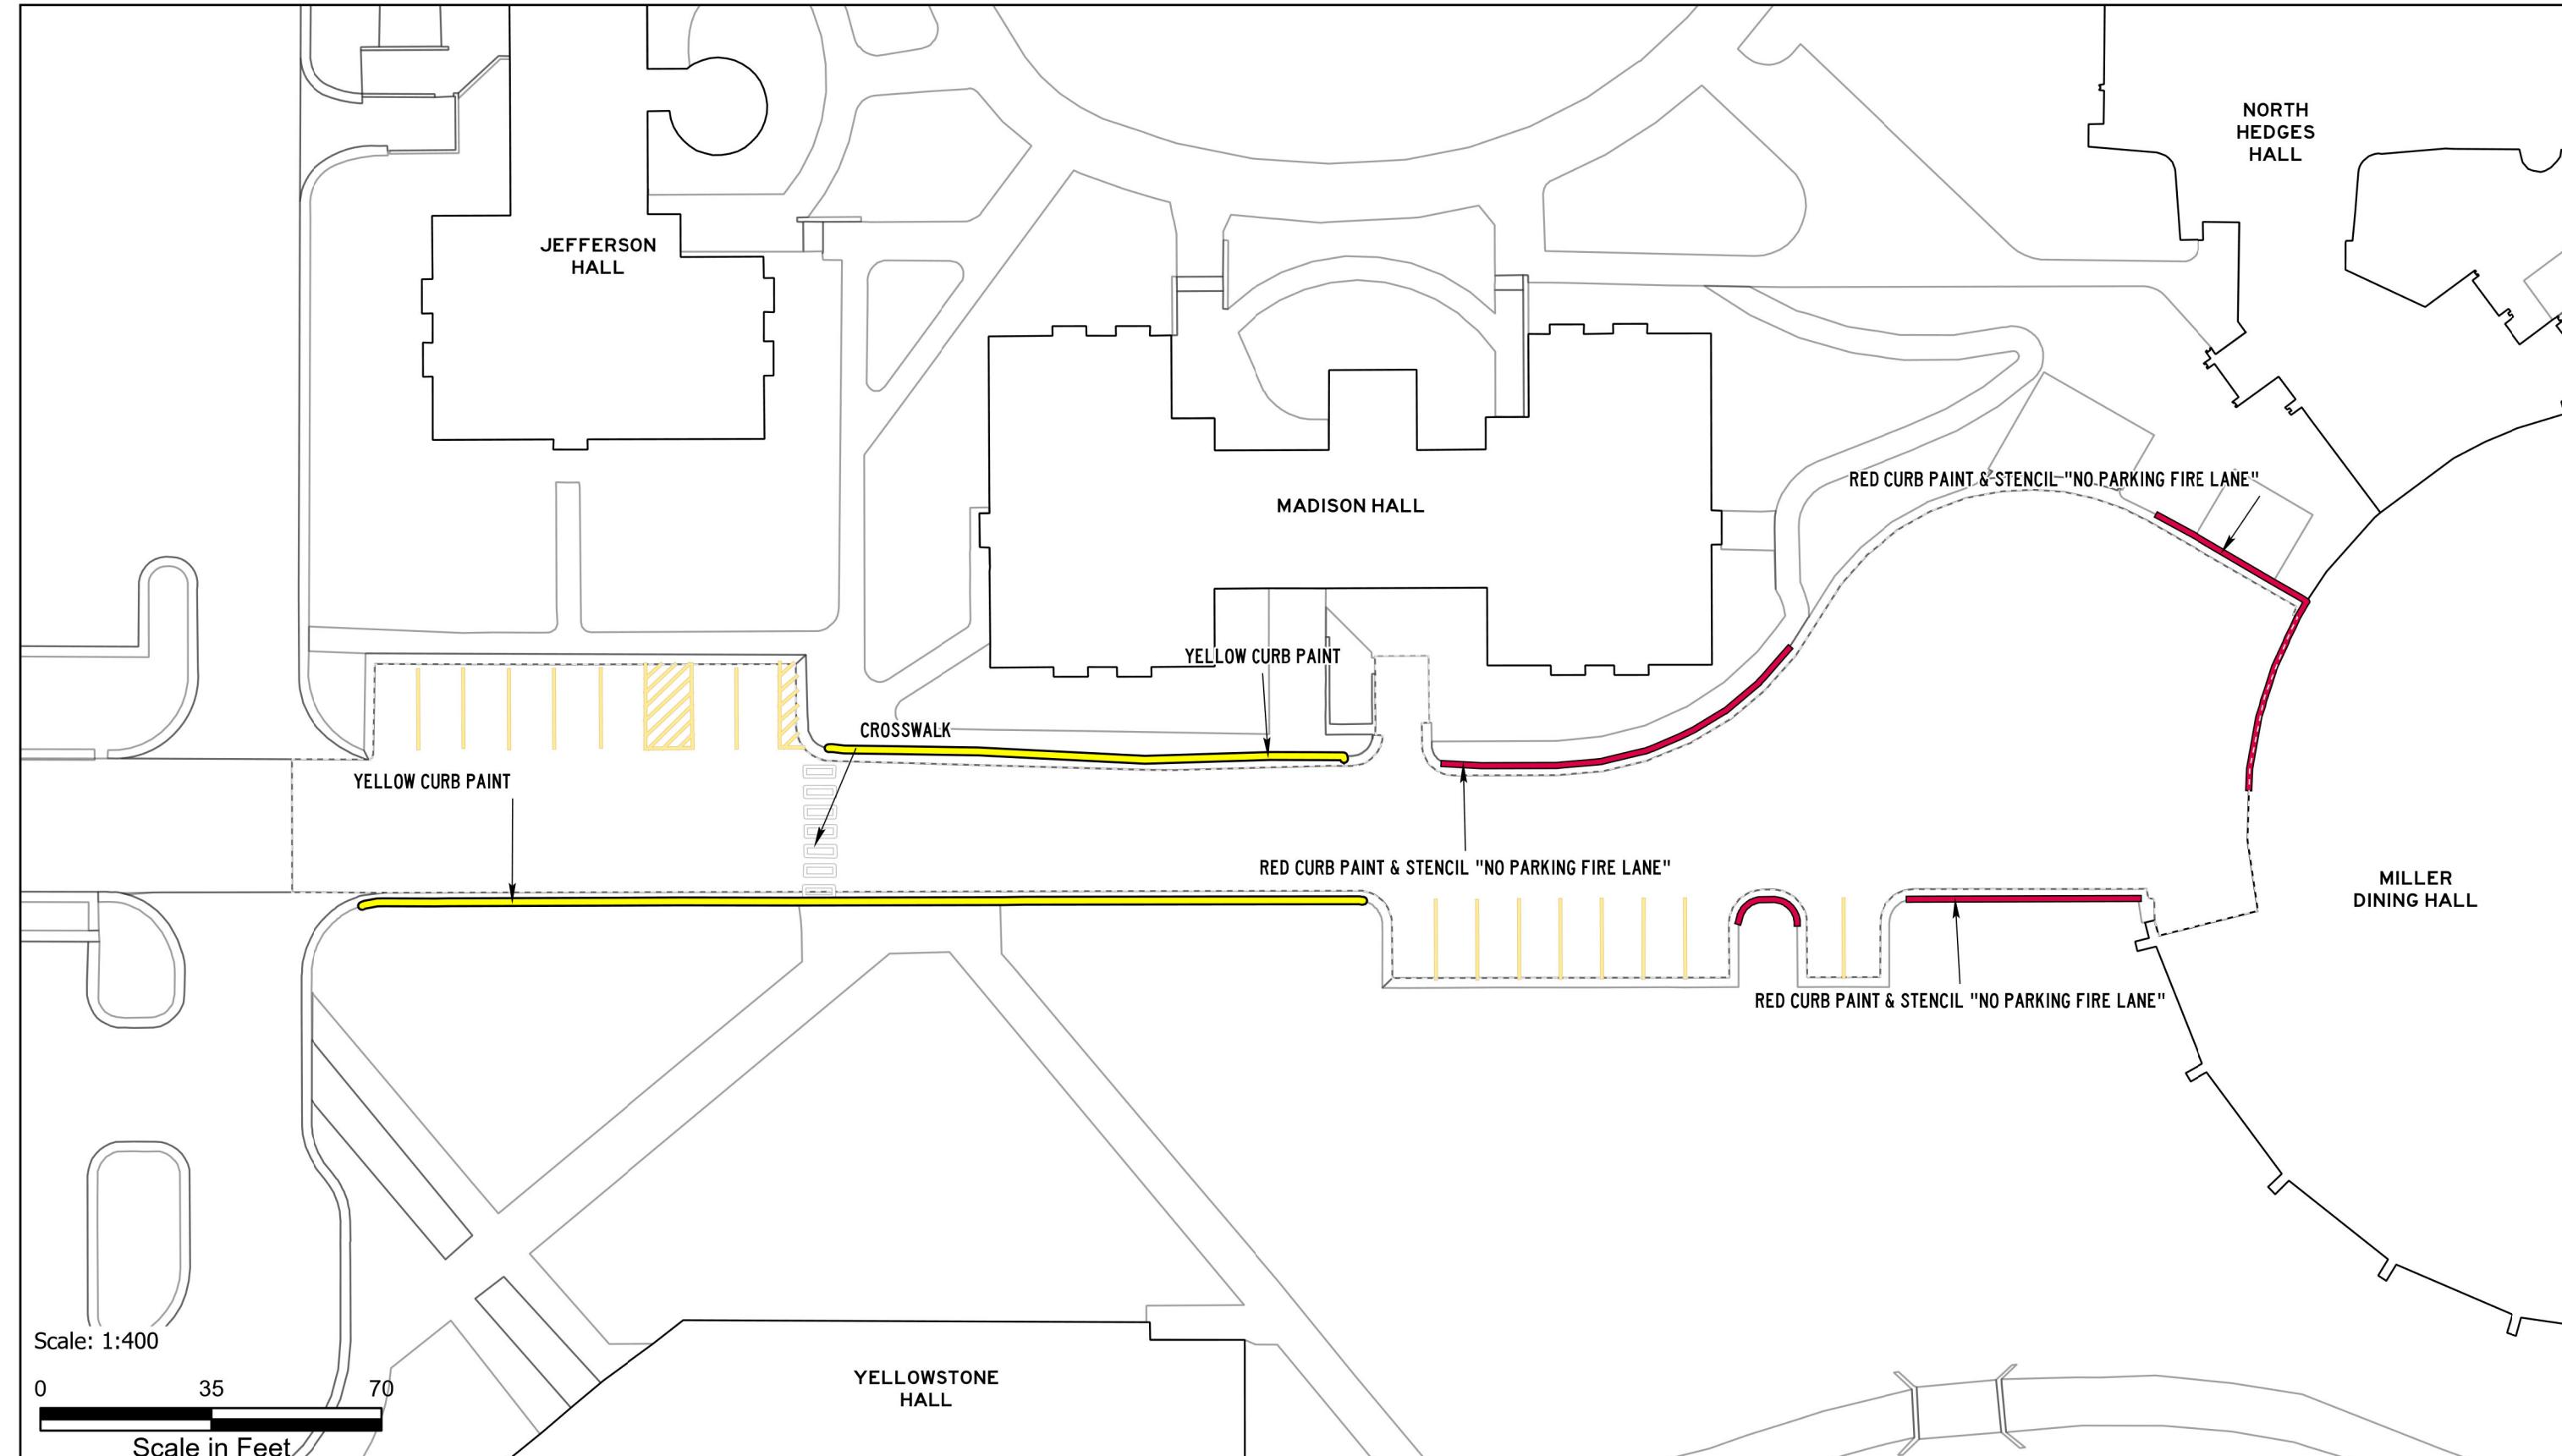

Scale: 1:400

0 35 70

Scale in Feet

ASPHALT AND PAINT QUANTITIES

- ASPHALT AREA = 10,704 SQ FT

CURB PAINTING

- YELLOW = 0 LINEAR FEET
- RED = 102 LINEAR FEET

STRIPING & HATCH AREAS

- 4" YELLOW LATEX = 374 LINEAR FEET
- 4" WHITE LATEX = 0 LINEAR FEET
- 8" WHITE LATEX = 0 LINEAR FEET
- 24" WHITE LATEX = 0 LINEAR FEET
- 24" YELLOW LATEX = 0 LINEAR FEET

MARKING QUANTITIES

MAINTENANCE

- SWEEP, CRACK SEAL, RESTRIPE



PAVEMENT MAINTENANCE 2026

PLANNING,
DESIGN & CONSTRUCTION
MONTANA STATE UNIVERSITY
BOZEMAN, MONTANA
PHONE: 406.994.7301 FAX: 406.994.5665

DRAWN BY Z58D319

PPA 25-1340


**SHEET
TITLE**

**PLANT
GROWTH
SERVICE
DRIVE**

**SHEET
PL39A**

UFM

**DATE
1/20/2026**

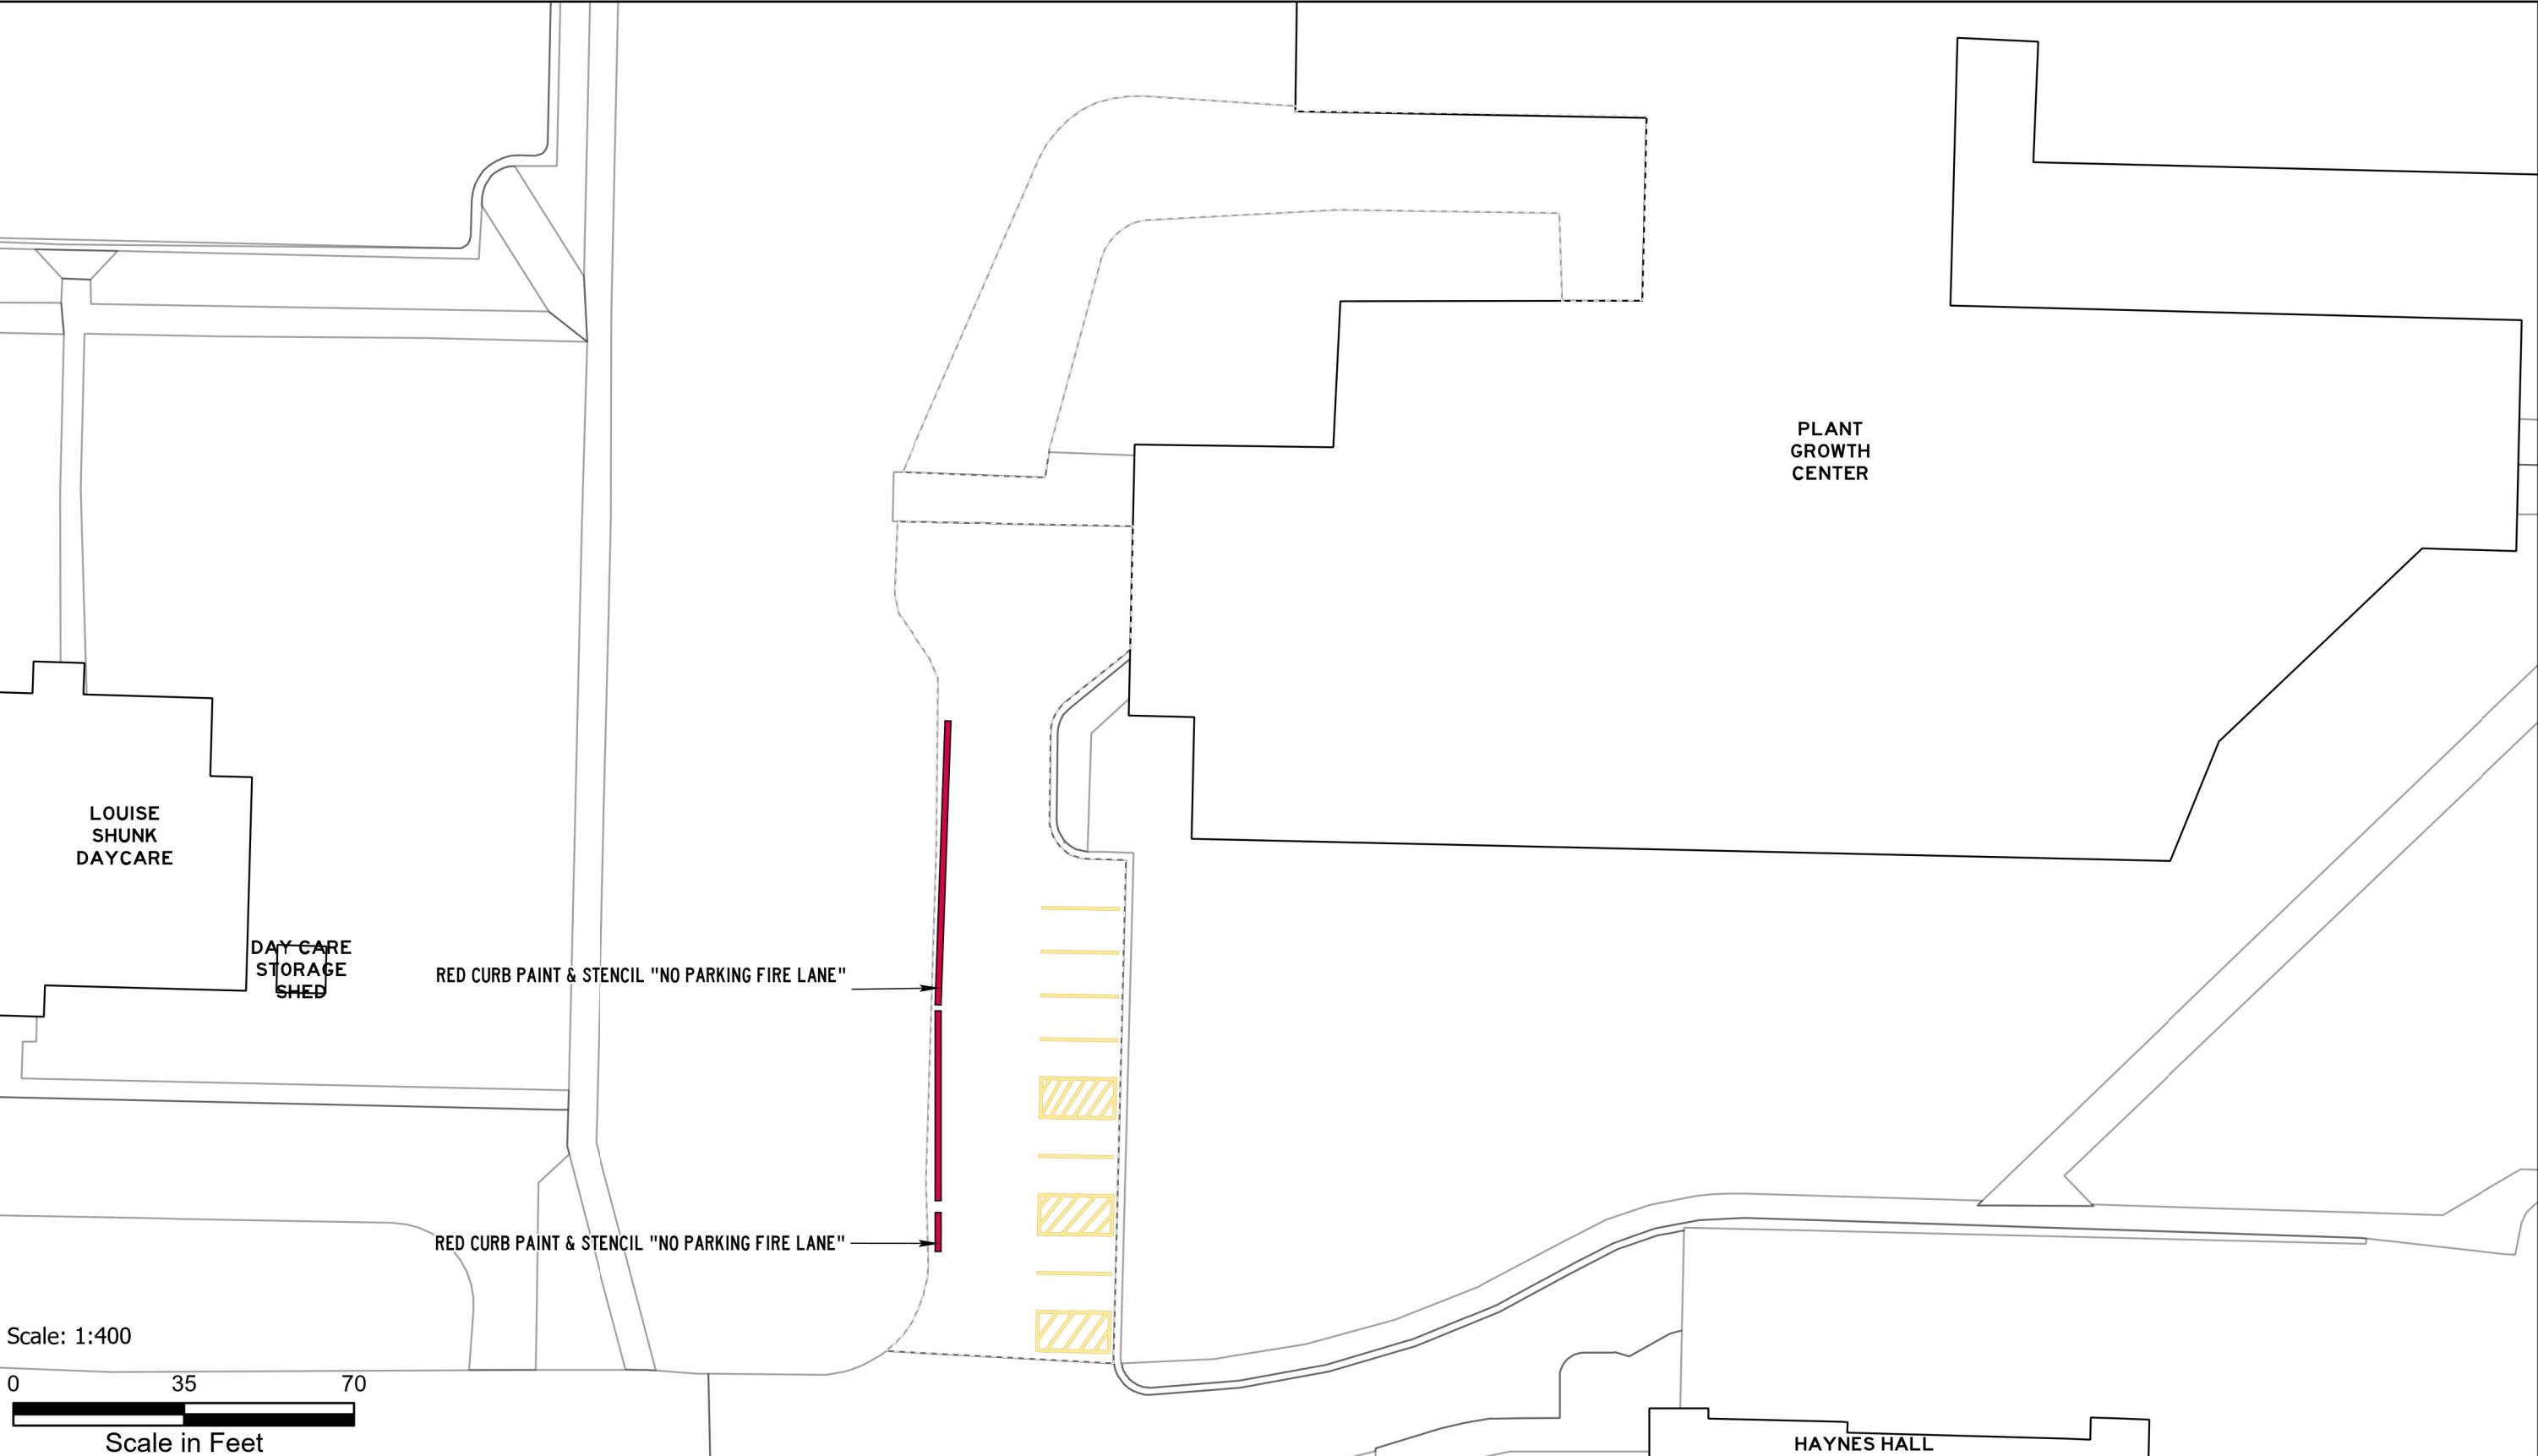

ASPHALT AND PAINT QUANTITIES

- ASPHALT AREA = 4,330 SQ FT

CURB PAINTING


- YELLOW = 231 LINEAR FEET
- RED = 58 LINEAR FEET

STRIPING & HATCH AREAS

- 4" YELLOW LATEX = 0 LINEAR FEET
- 4" WHITE LATEX = 0 LINEAR FEET
- 8" WHITE LATEX = 0 LINEAR FEET
- 24" WHITE LATEX = 0 LINEAR FEET
- 24" YELLOW LATEX = 0 LINEAR FEET

MARKING QUANTITIES**MAINTENANCE**

- HEAVY SEAL COAT, SWEEP, CRACK SEAL, RESTRIPE

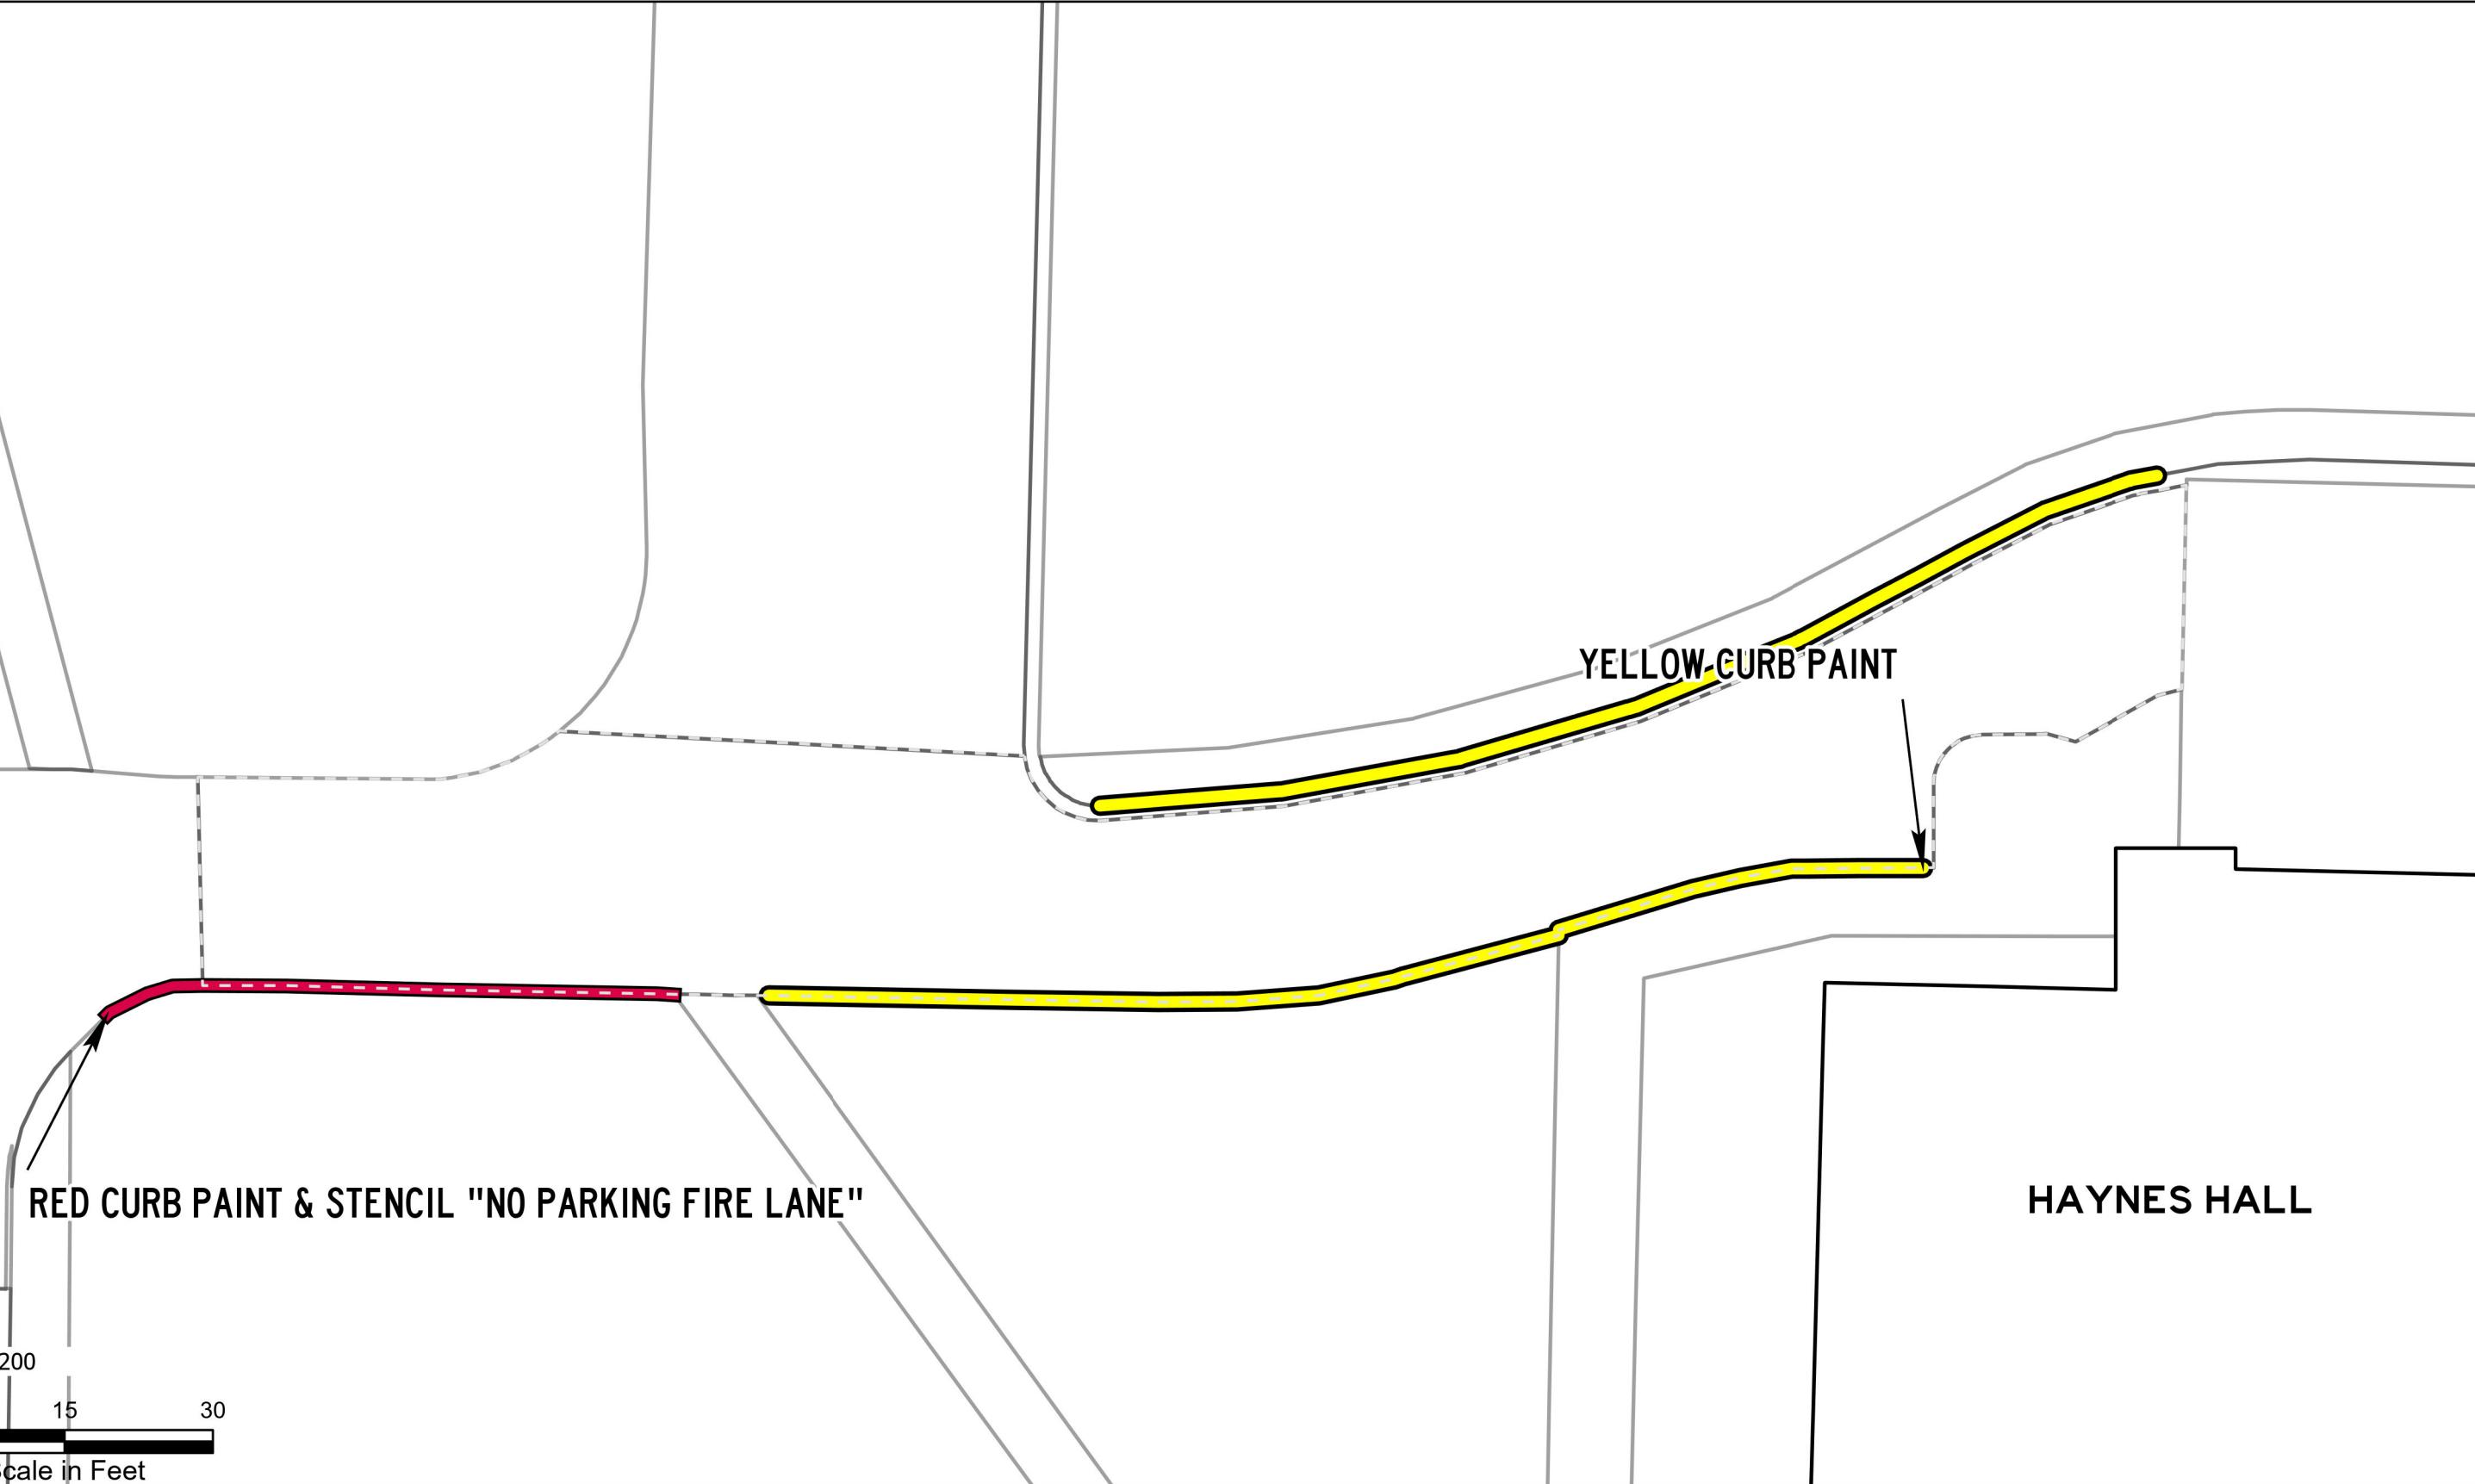

ASPHALT AND PAINT QUANTITIES

- ASPHALT AREA = 9,819 SQ FT

CURB PAINTING

- YELLOW = 632 LINEAR FEET
- RED = 0 LINEAR FEET

STRIPING & HATCH AREAS

- 4" YELLOW LATEX = 0 LINEAR FEET
- 4" WHITE LATEX = 0 LINEAR FEET
- 8" WHITE LATEX = 0 LINEAR FEET
- 24" WHITE LATEX = 0 LINEAR FEET
- 24" YELLOW LATEX = 0 LINEAR FEET

MARKING QUANTITIES**MAINTENANCE**

- SWEEP, RESTRIPE



ASPHALT AND PAINT QUANTITIES

- ASPHALT AREA = 12,152 SQ FT

CURB PAINTING

- YELLOW = 695 LINEAR FEET
- RED = 0 LINEAR FEET

STRIPING & HATCH AREAS

- 4" YELLOW LATEX = 0 LINEAR FEET
- 4" WHITE LATEX = 0 LINEAR FEET
- 8" WHITE LATEX = 0 LINEAR FEET
- 24" WHITE LATEX = 0 LINEAR FEET
- 24" YELLOW LATEX = 0 LINEAR FEET


MARKING QUANTITIES

BIKE LANE 2

YIELD LINE 3

MAINTENANCE

- SWEEP, RESTRIPE

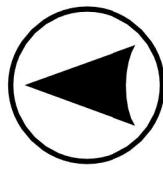

PAVEMENT MAINTENANCE 2026

PLANNING,
DESIGN & CONSTRUCTION

MONTANA STATE UNIVERSITY
BOZEMAN, MONTANA

PHONE: 406.994.7301 FAX: 406.994.5665

DRAWN BY Z58D319

PPA 25-1340

**SHEET
TITLE**


15TH AVE

**SHEET
PL40B**

FM/PS

DATE

1/20/2026

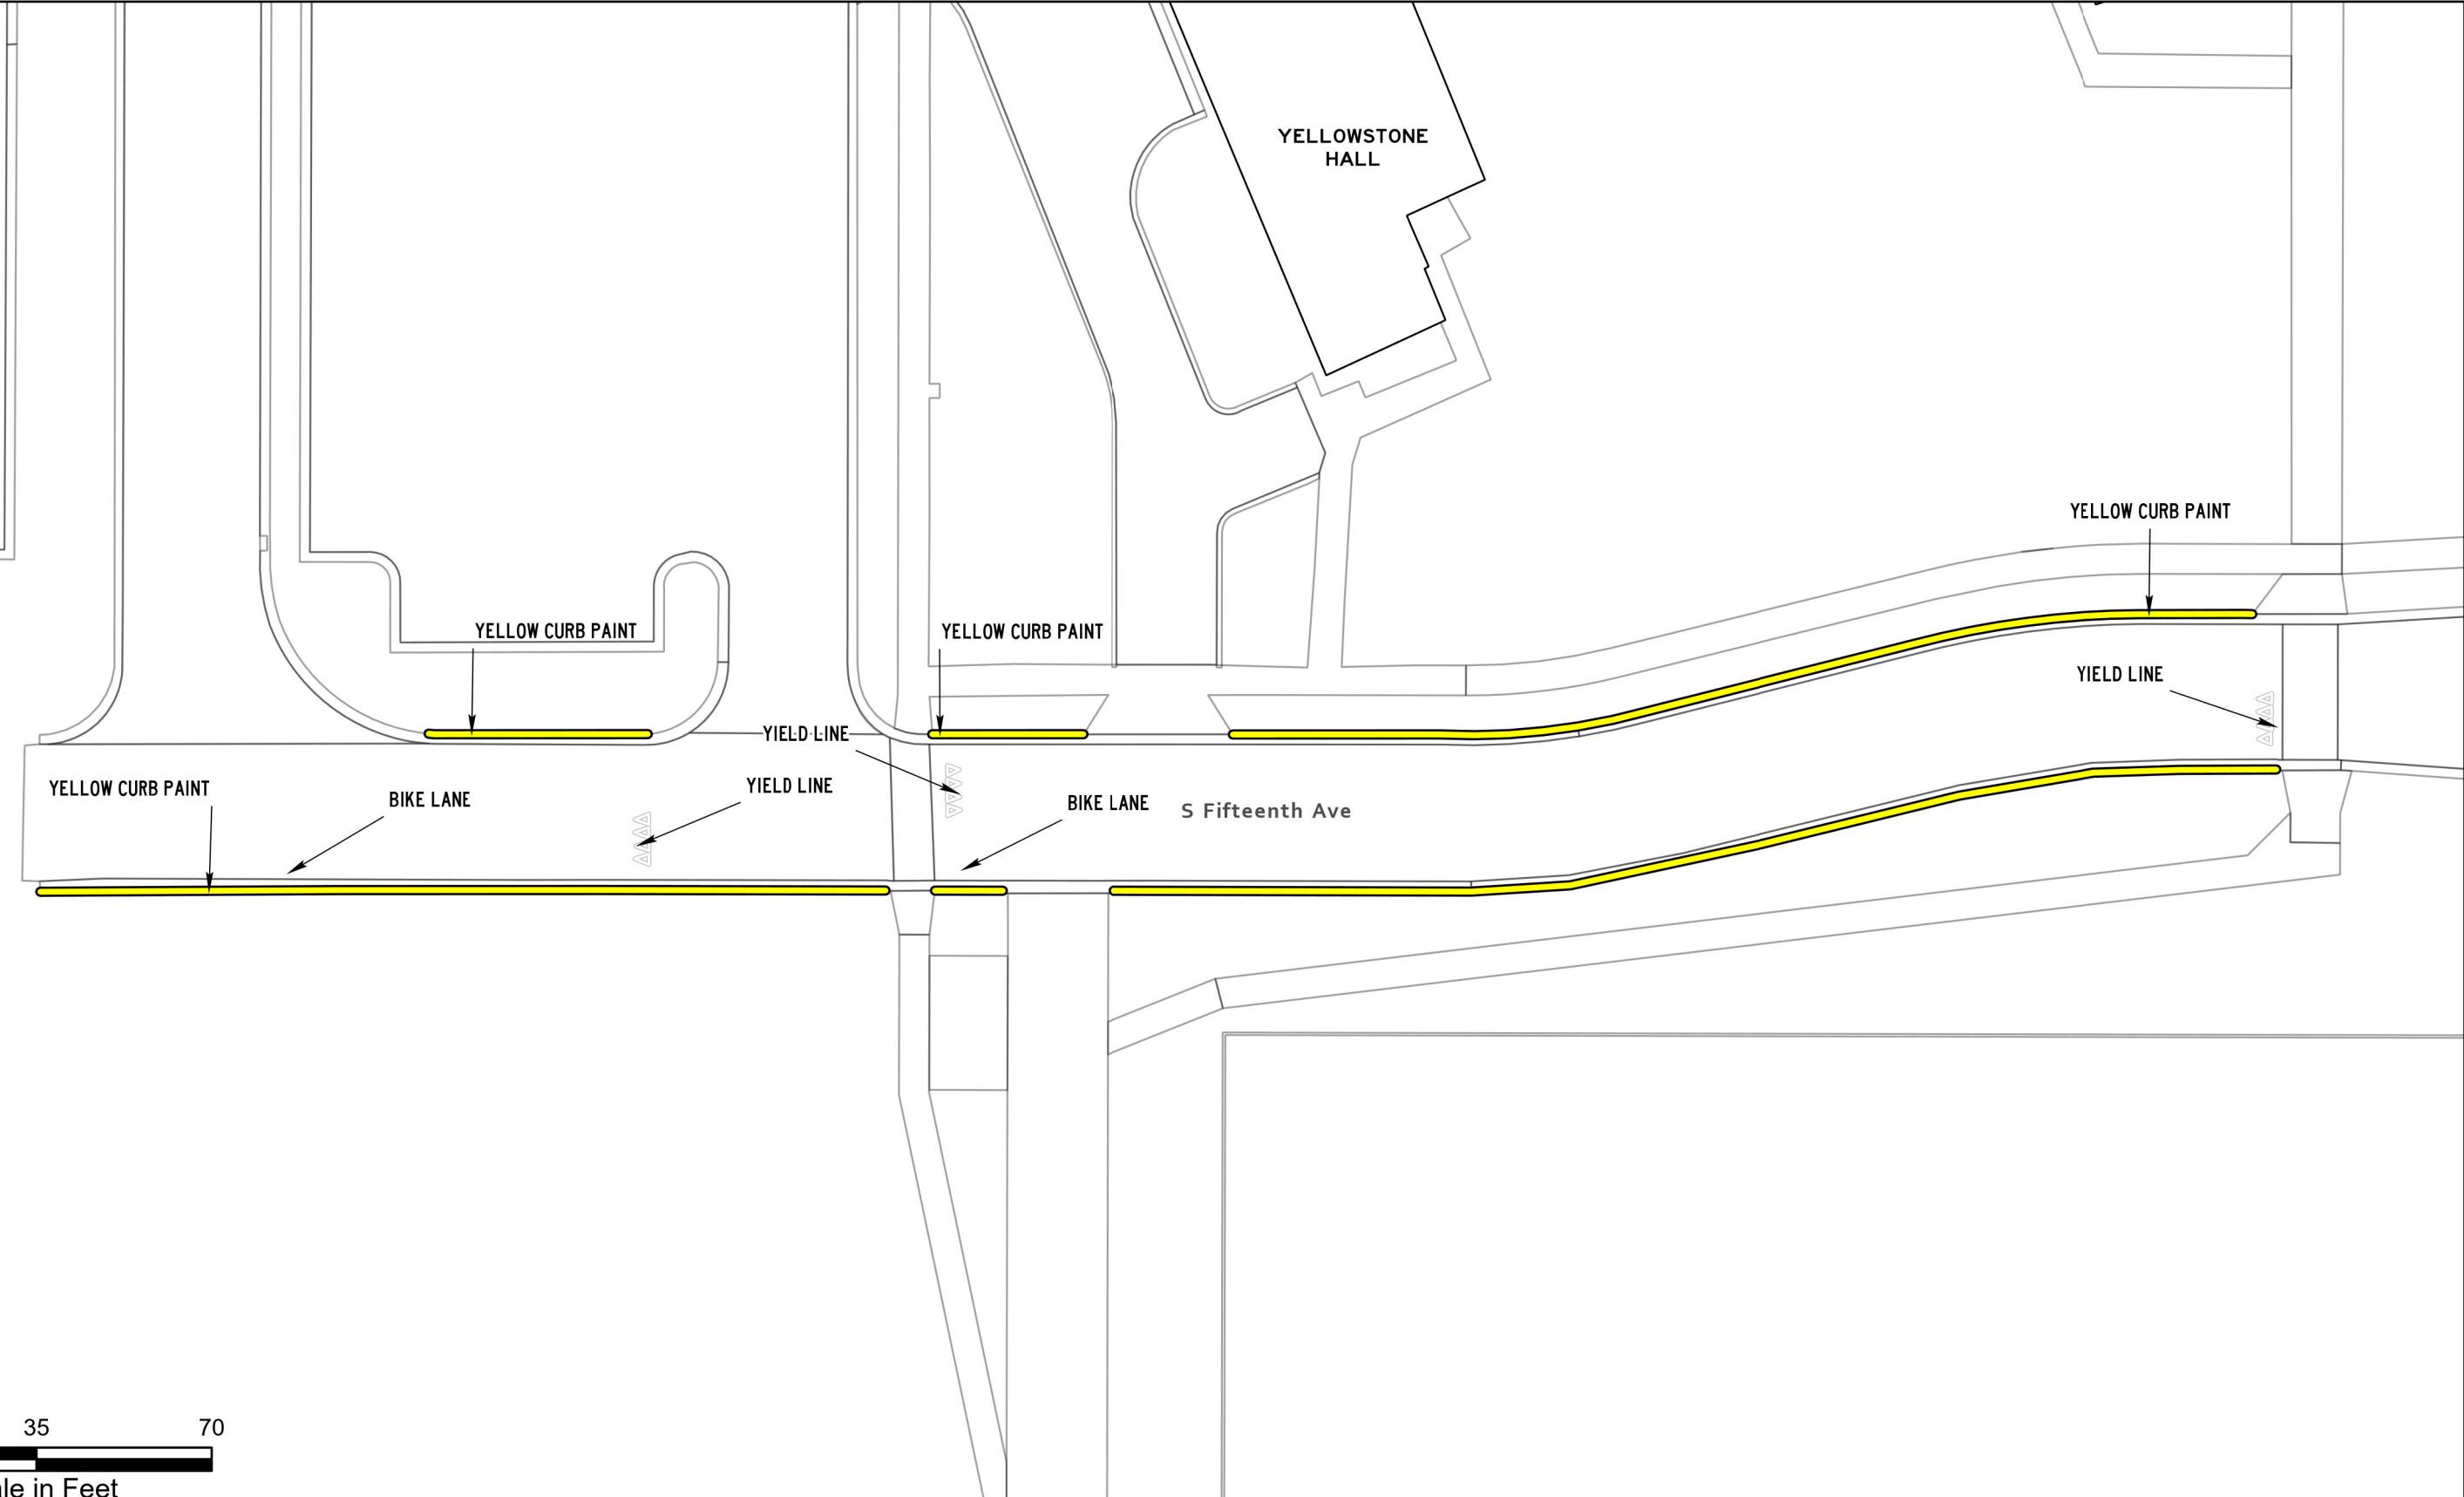

ASPHALT AND PAINT QUANTITIES

- ASPHALT AREA = 10,762 SQ FT

CURB PAINTING

- YELLOW = 587 LINEAR FEET
- RED = 13 LINEAR FEET

STRIPING & HATCH AREAS



- 4" YELLOW LATEX = 680 LINEAR FEET
- 4" WHITE LATEX = 141 LINEAR FEET
- 8" WHITE LATEX = 141 LINEAR FEET
- 24" WHITE LATEX = 20 LINEAR FEET
- 24" YELLOW LATEX = 86 LINEAR FEET

MARKING QUANTITIES

- BIKE LANE 1 ONLY 2
- COMBO RIGHT ARROW 2
- YIELD LINE 1
- LEFT ARROW 2

MAINTENANCE

- SWEEP, RESTRIPE

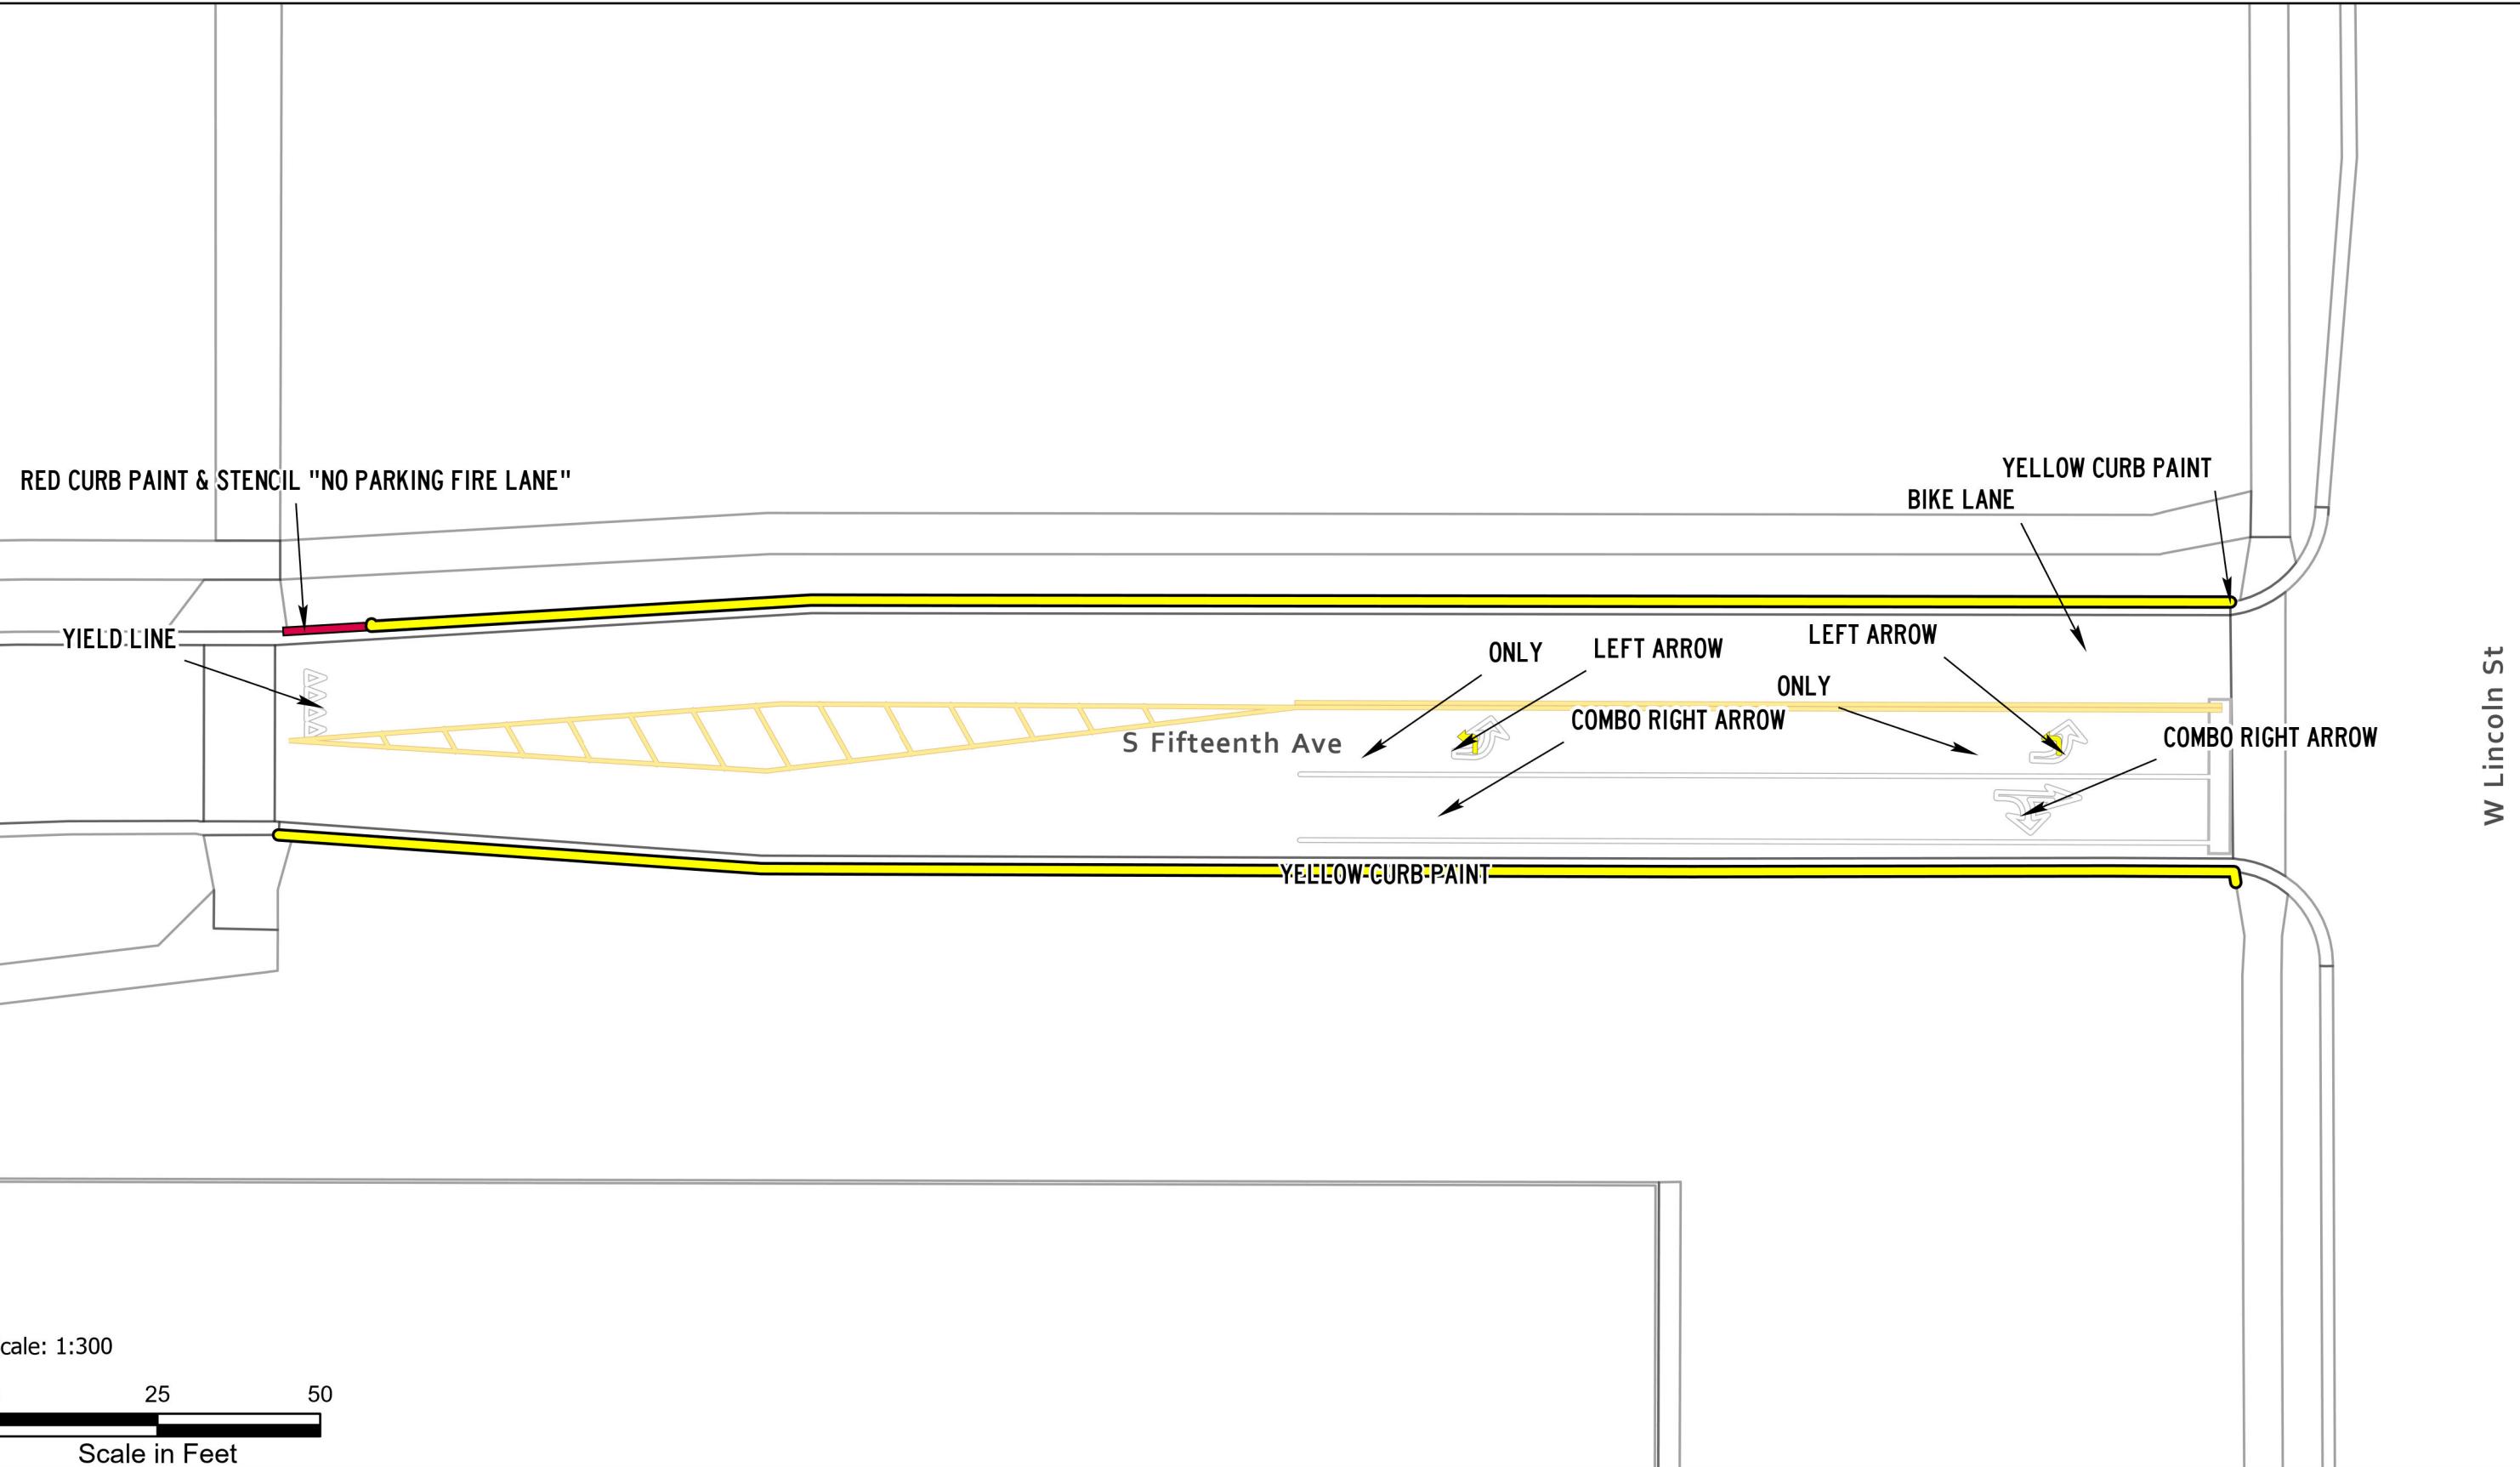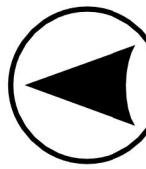

ASPHALT AND PAINT QUANTITIES

- ASPHALT AREA = 14,070 SQ FT

CURB PAINTING

- YELLOW = 0 LINEAR FEET
- RED = 204 LINEAR FEET



STRIPING & HATCH AREAS

- 4" YELLOW LATEX = 898 LINEAR FEET
- 4" WHITE LATEX = 0 LINEAR FEET
- 8" WHITE LATEX = 0 LINEAR FEET
- 24" WHITE LATEX = 0 LINEAR FEET
- 24" YELLOW LATEX = 0 LINEAR FEET

MARKING QUANTITIES

MAINTENANCE

- HEAVY SEAL COAT, SWEEP, CRACK SEAL, RESTRIPE

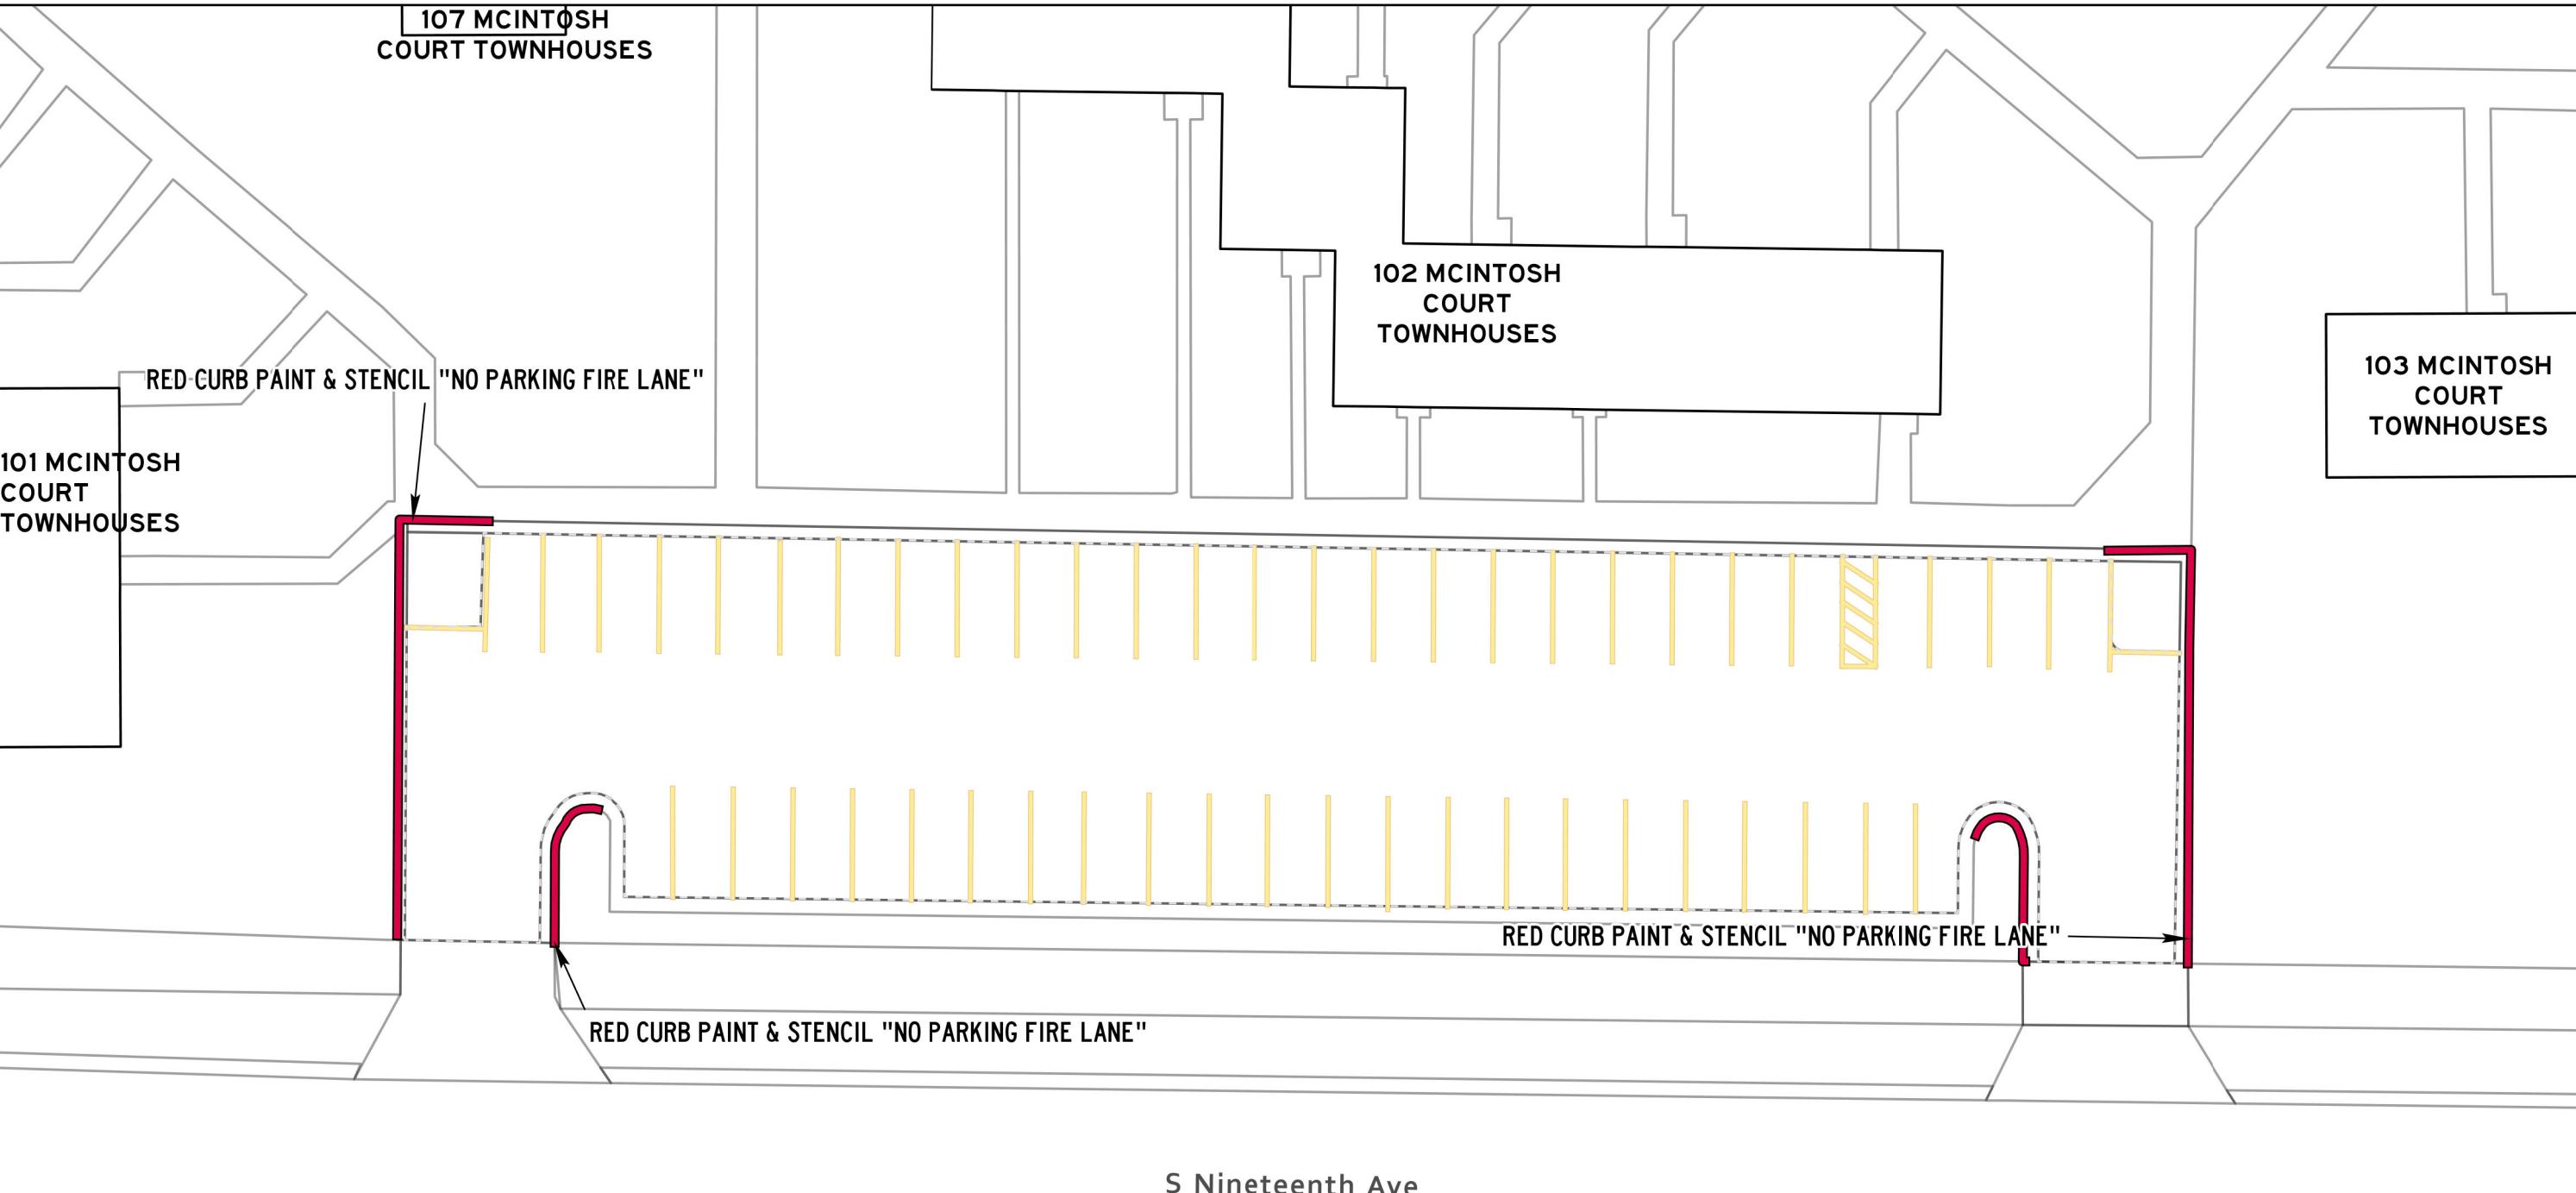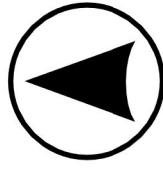

Scale: 1:300

0 25 50

Scale in Feet

ASPHALT AND PAINT QUANTITIES

- ASPHALT AREA = 19,515 SQ FT

CURB PAINTING


- YELLOW = 0 LINEAR FEET
- RED = 397 LINEAR FEET

STRIPING & HATCH AREAS

- 4" YELLOW LATEX = 1,238 LINEAR FEET
- 4" WHITE LATEX = 0 LINEAR FEET
- 8" WHITE LATEX = 0 LINEAR FEET
- 24" WHITE LATEX = 0 LINEAR FEET
- 24" YELLOW LATEX = 0 LINEAR FEET

MARKING QUANTITIES**MAINTENANCE**

- SWEEP, CRACK SEAL, RESTRIPE

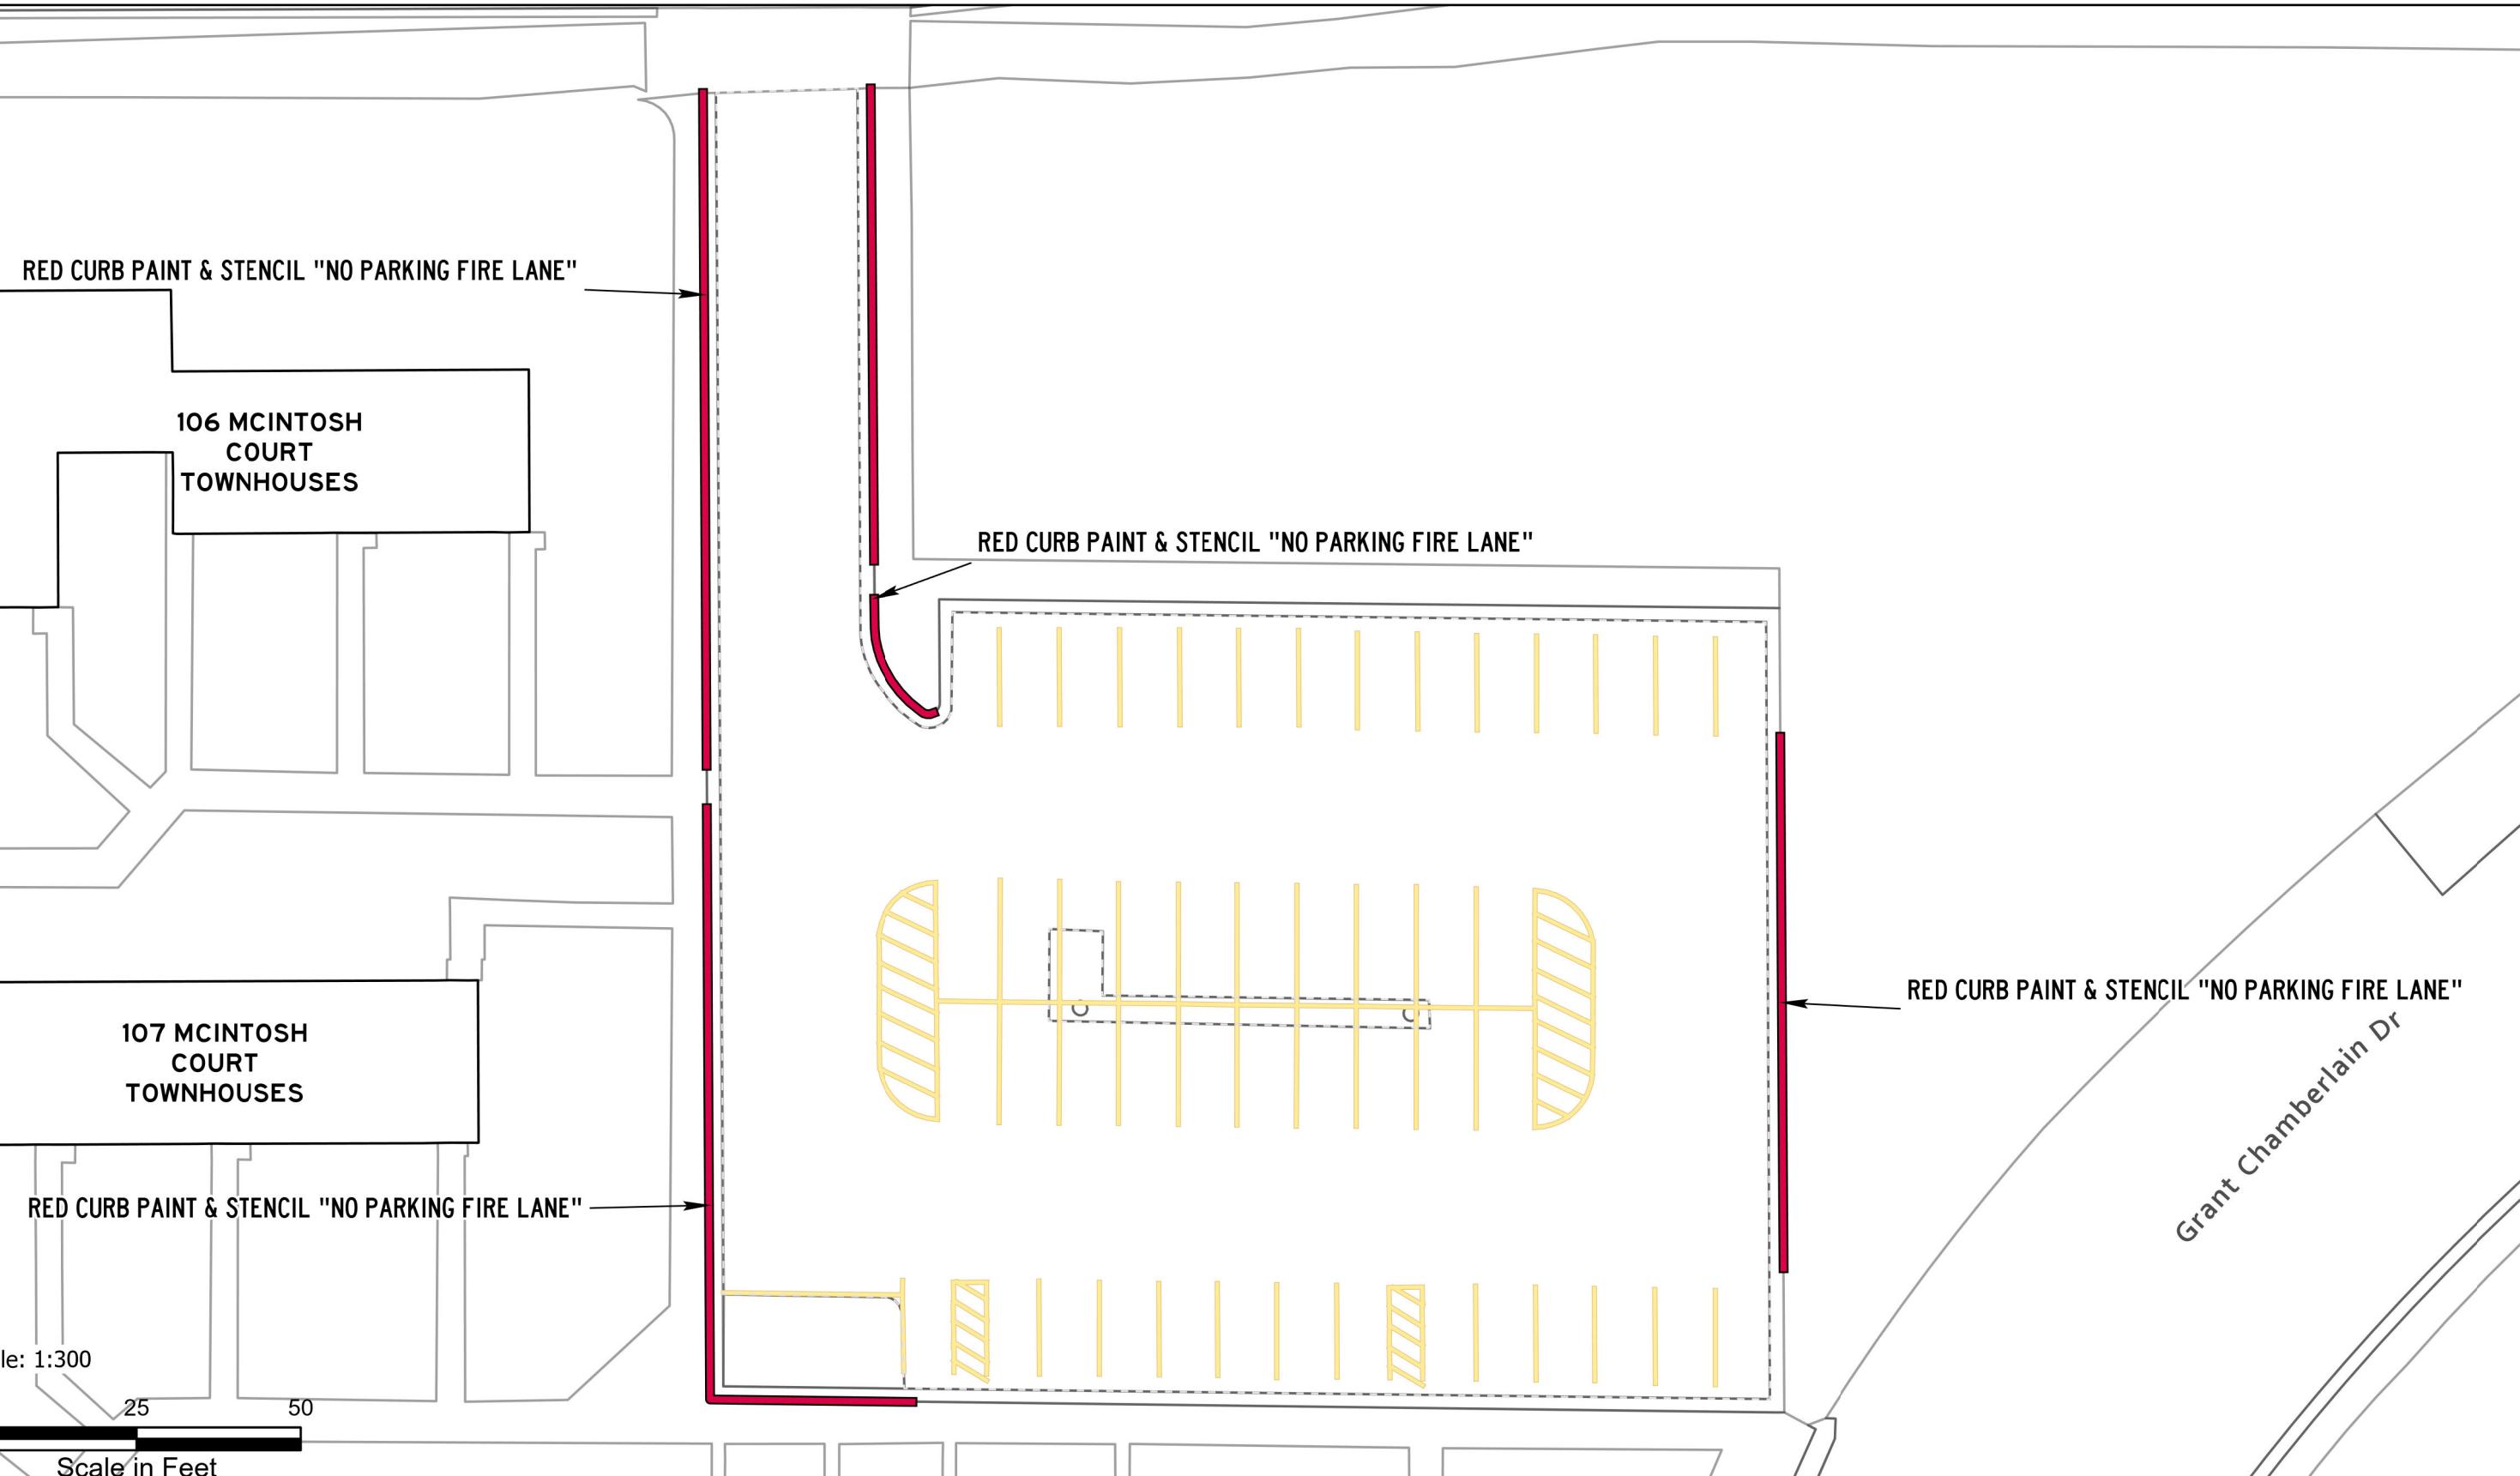

ASPHALT AND PAINT QUANTITIES

- ASPHALT AREA = 21,106 SQ FT

CURB PAINTING

- YELLOW = 134 LINEAR FEET
- RED = 102 LINEAR FEET

STRIPING & HATCH AREAS


- 4" YELLOW LATEX = 1,611 LINEAR FEET
- 4" WHITE LATEX = 0 LINEAR FEET
- 8" WHITE LATEX = 0 LINEAR FEET
- 24" WHITE LATEX = 0 LINEAR FEET
- 24" YELLOW LATEX = 0 LINEAR FEET

MARKING QUANTITIES

NO PARKING 4

MAINTENANCE

- SWEEP, CRACK SEAL, RESTRIPE

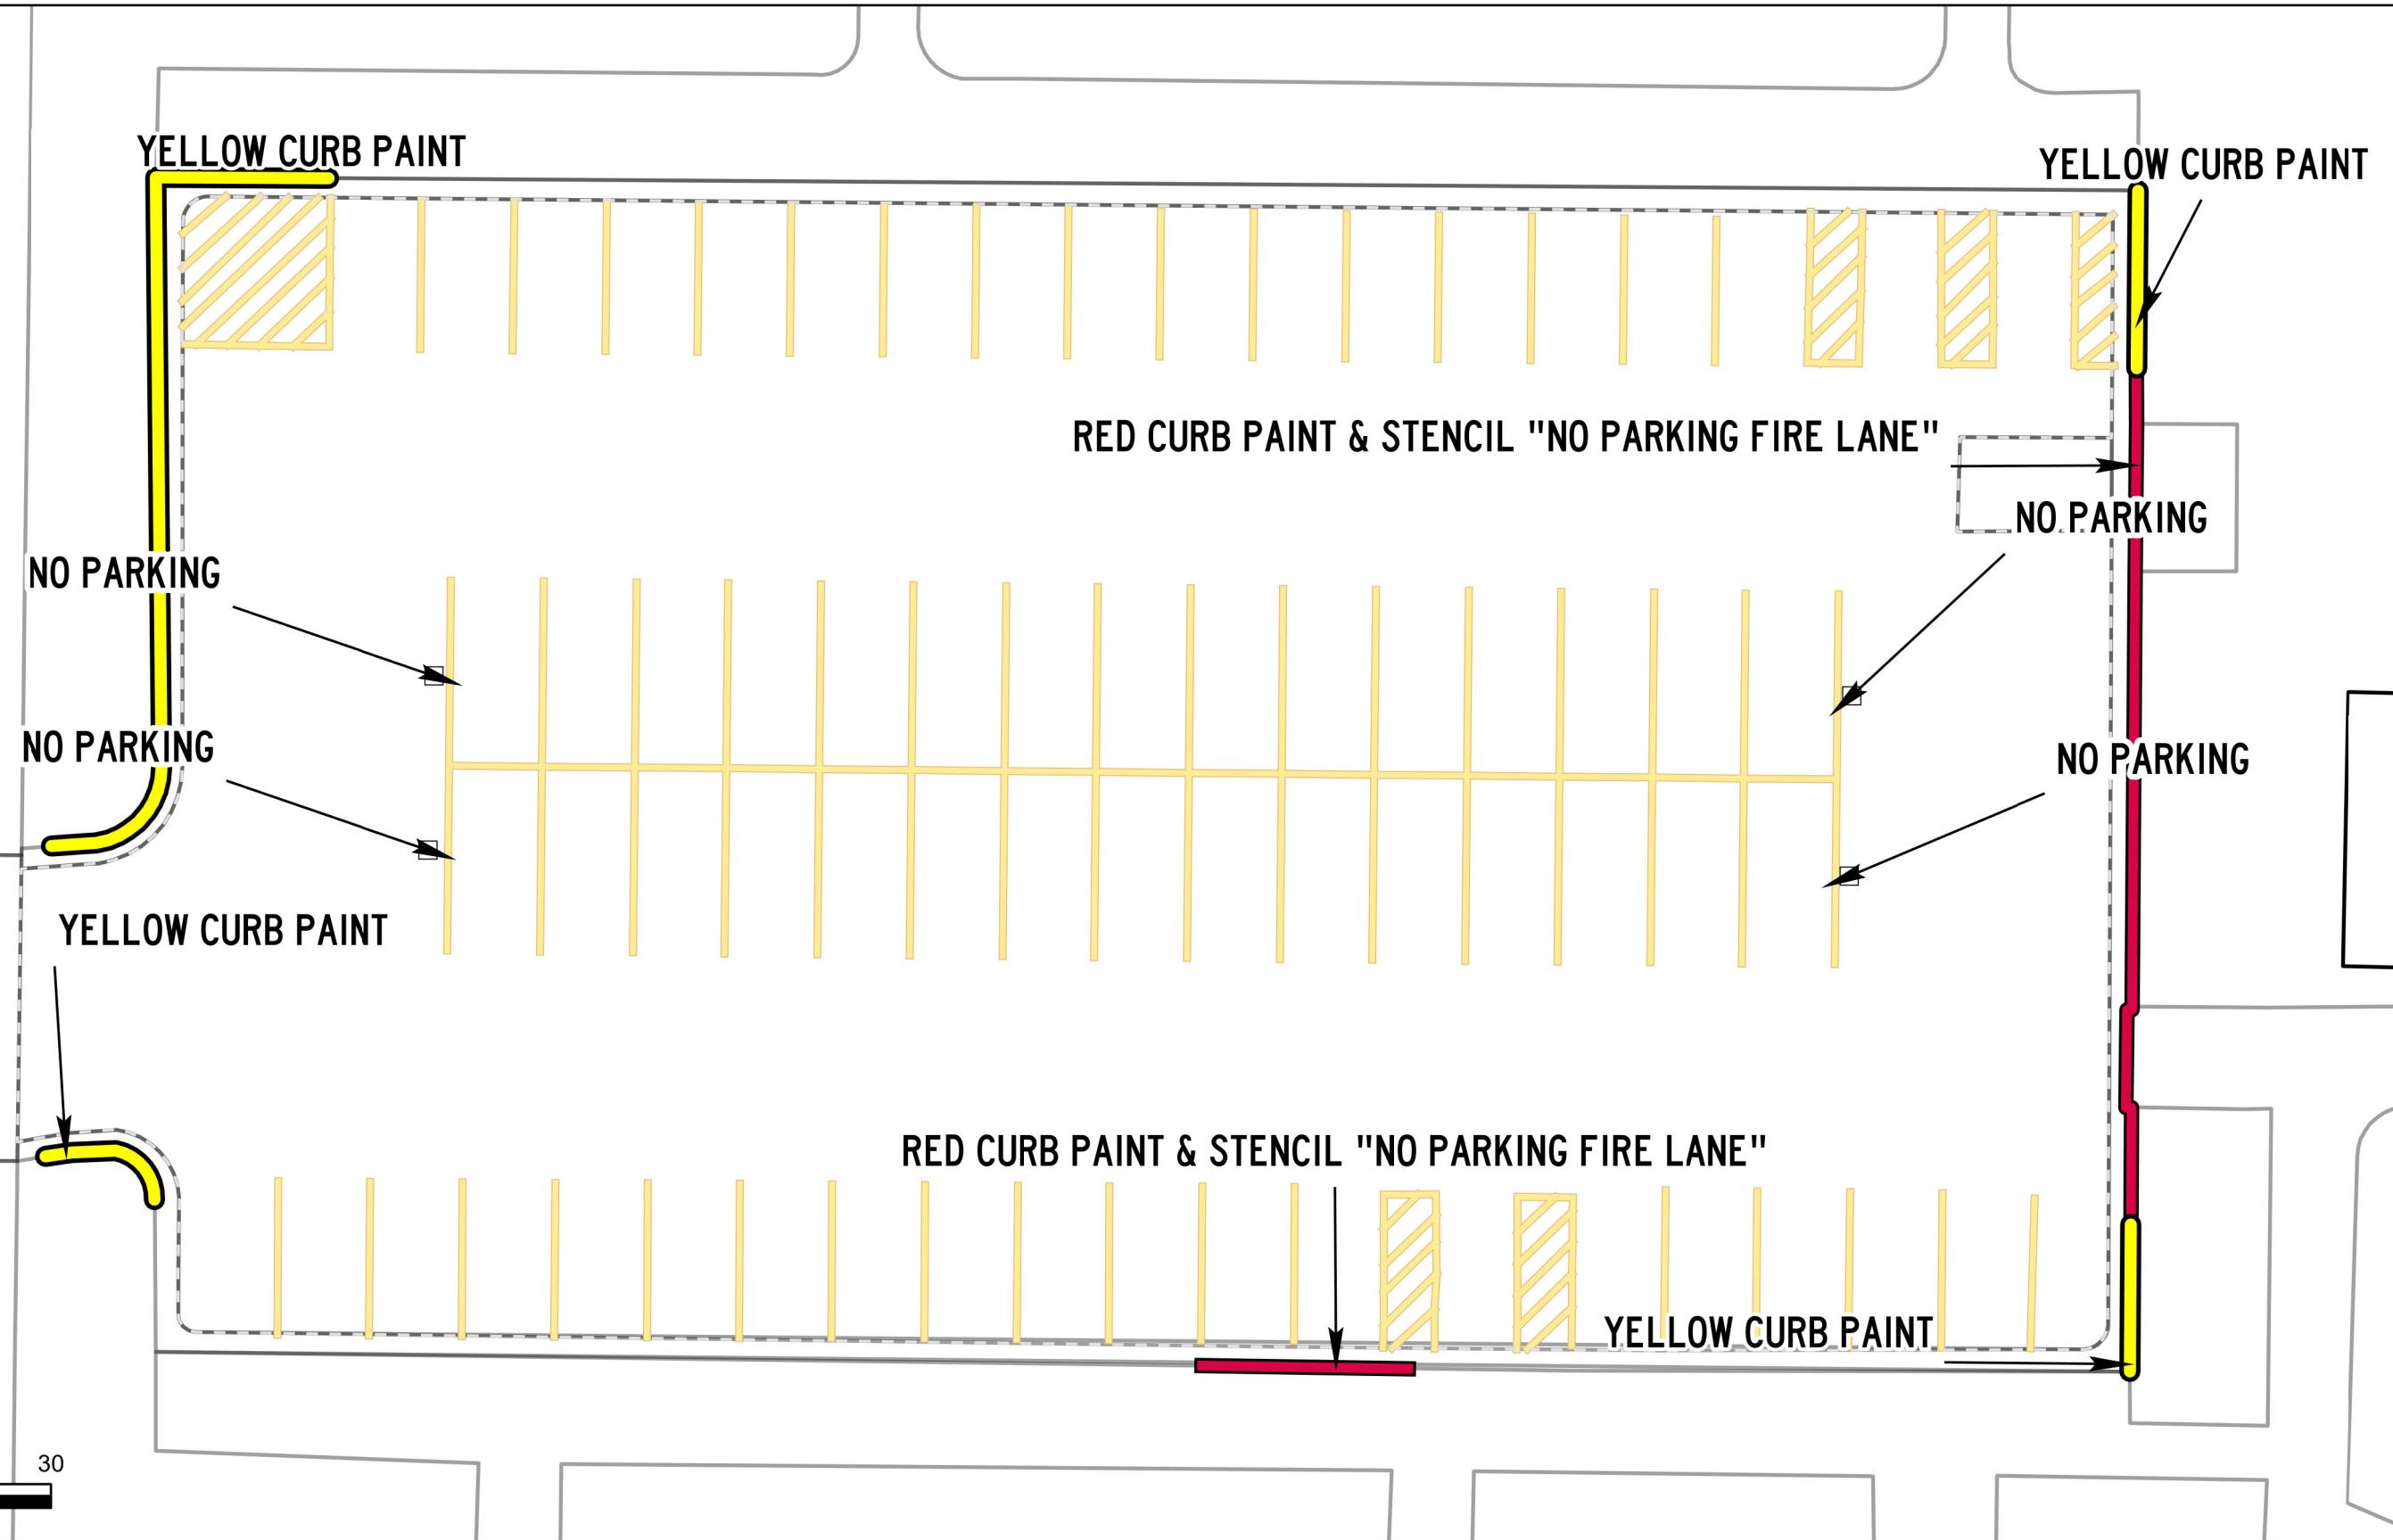

ASPHALT AND PAINT QUANTITIES

- ASPHALT AREA = 22,093 SQ FT

CURB PAINTING

- YELLOW = 785 LINEAR FEET
- RED = 0 LINEAR FEET

STRIPING & HATCH AREAS

- 4" YELLOW LATEX = 991 LINEAR FEET
- 4" WHITE LATEX = 0 LINEAR FEET
- 8" WHITE LATEX = 142 LINEAR FEET
- 24" WHITE LATEX = 25 LINEAR FEET
- 24" YELLOW LATEX = 46 LINEAR FEET

MARKING QUANTITIES

- COMBO RIGHT ARROW 2 ONLY 2
- CROSSWALK 1
- SHARROW 8
- LEFT ARROW 2

MAINTENANCE

- SWEEP, CRACK SEAL, RESTRIPE



PAVEMENT MAINTENANCE 2026

PLANNING,
DESIGN & CONSTRUCTION
MONTANA STATE UNIVERSITY
BOZEMAN, MONTANA
PHONE: 406.994.7301 FAX: 406.994.5665

DRAWN BY Z58D319

PPA 25-1340


**SHEET
TITLE**

**15TH AVE
NORTH**

**SHEET
PL44A**

FM/PS

**DATE
1/20/2026**

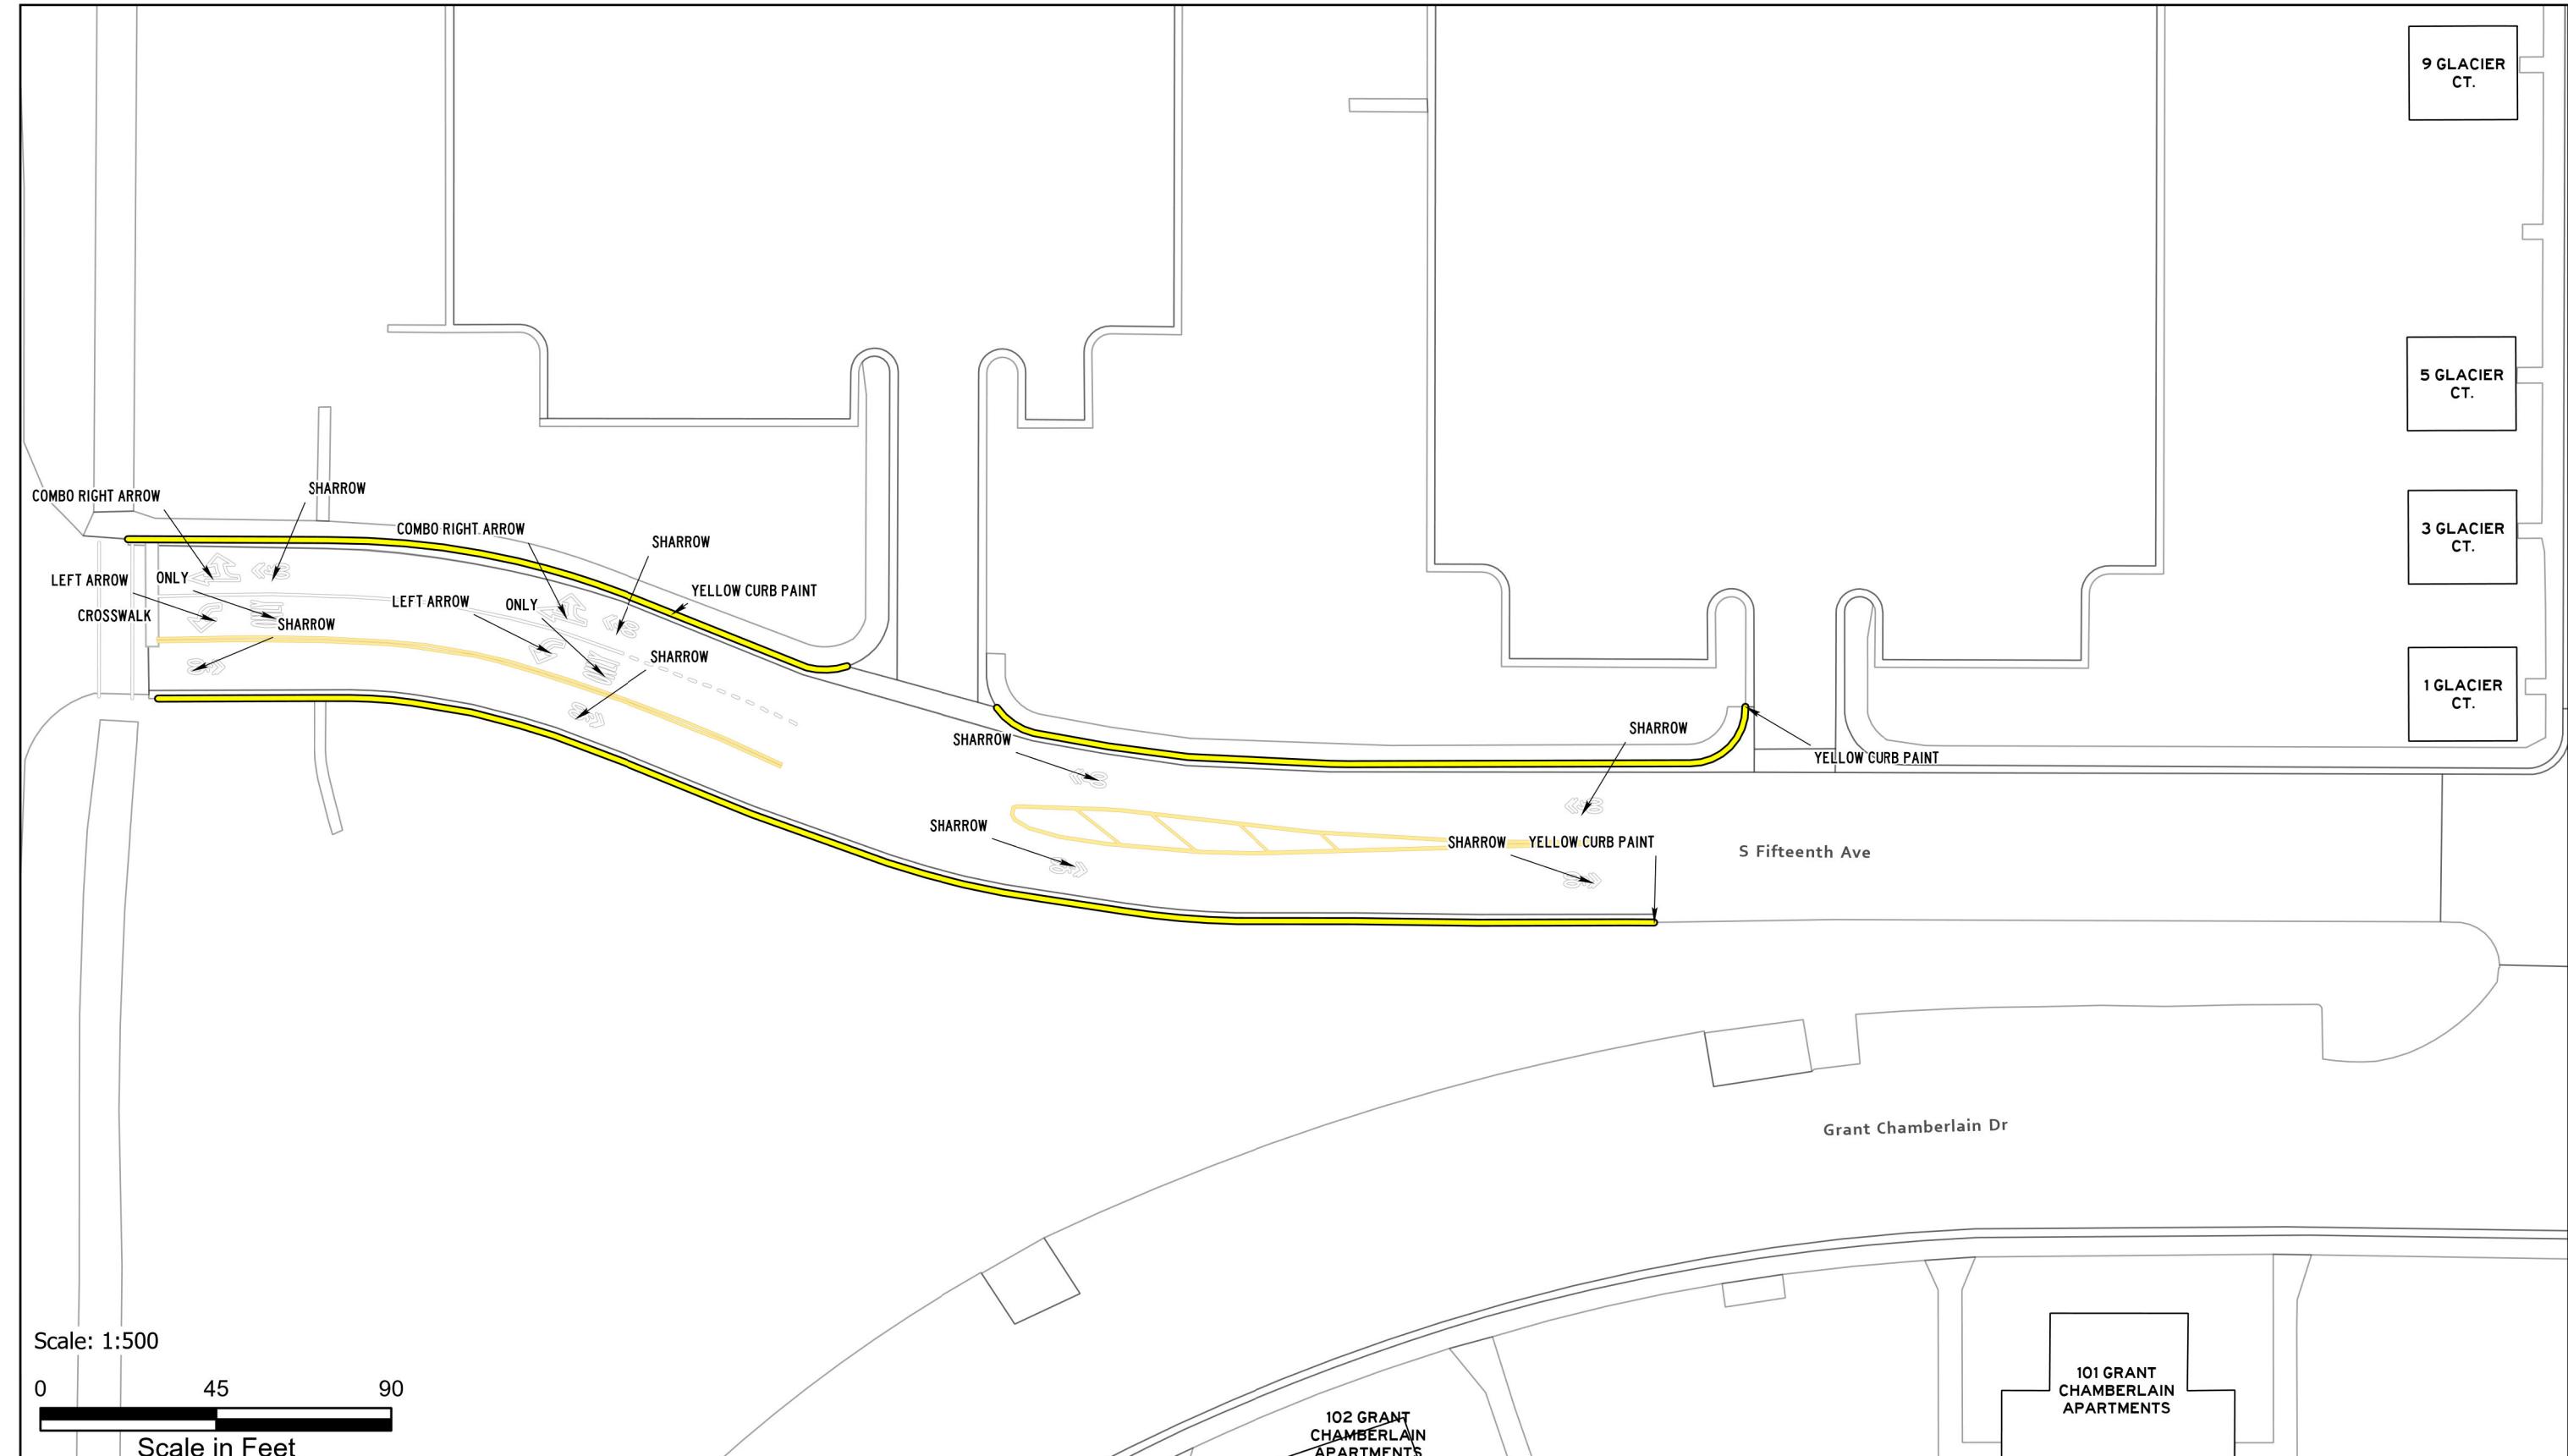

ASPHALT AND PAINT QUANTITIES

- ASPHALT AREA = 25,170 SQ FT

CURB PAINTING

- YELLOW = 301 LINEAR FEET
- RED = 28 LINEAR FEET

STRIPING & HATCH AREAS



- 4" YELLOW LATEX = 0 LINEAR FEET
- 4" WHITE LATEX = 0 LINEAR FEET
- 8" WHITE LATEX = 0 LINEAR FEET
- 24" WHITE LATEX = 28 LINEAR FEET
- 24" YELLOW LATEX = 0 LINEAR FEET

MARKING QUANTITIES

CROSSWALK 3

MAINTENANCE

- SWEEP, CRACK SEAL, RESTRIPE

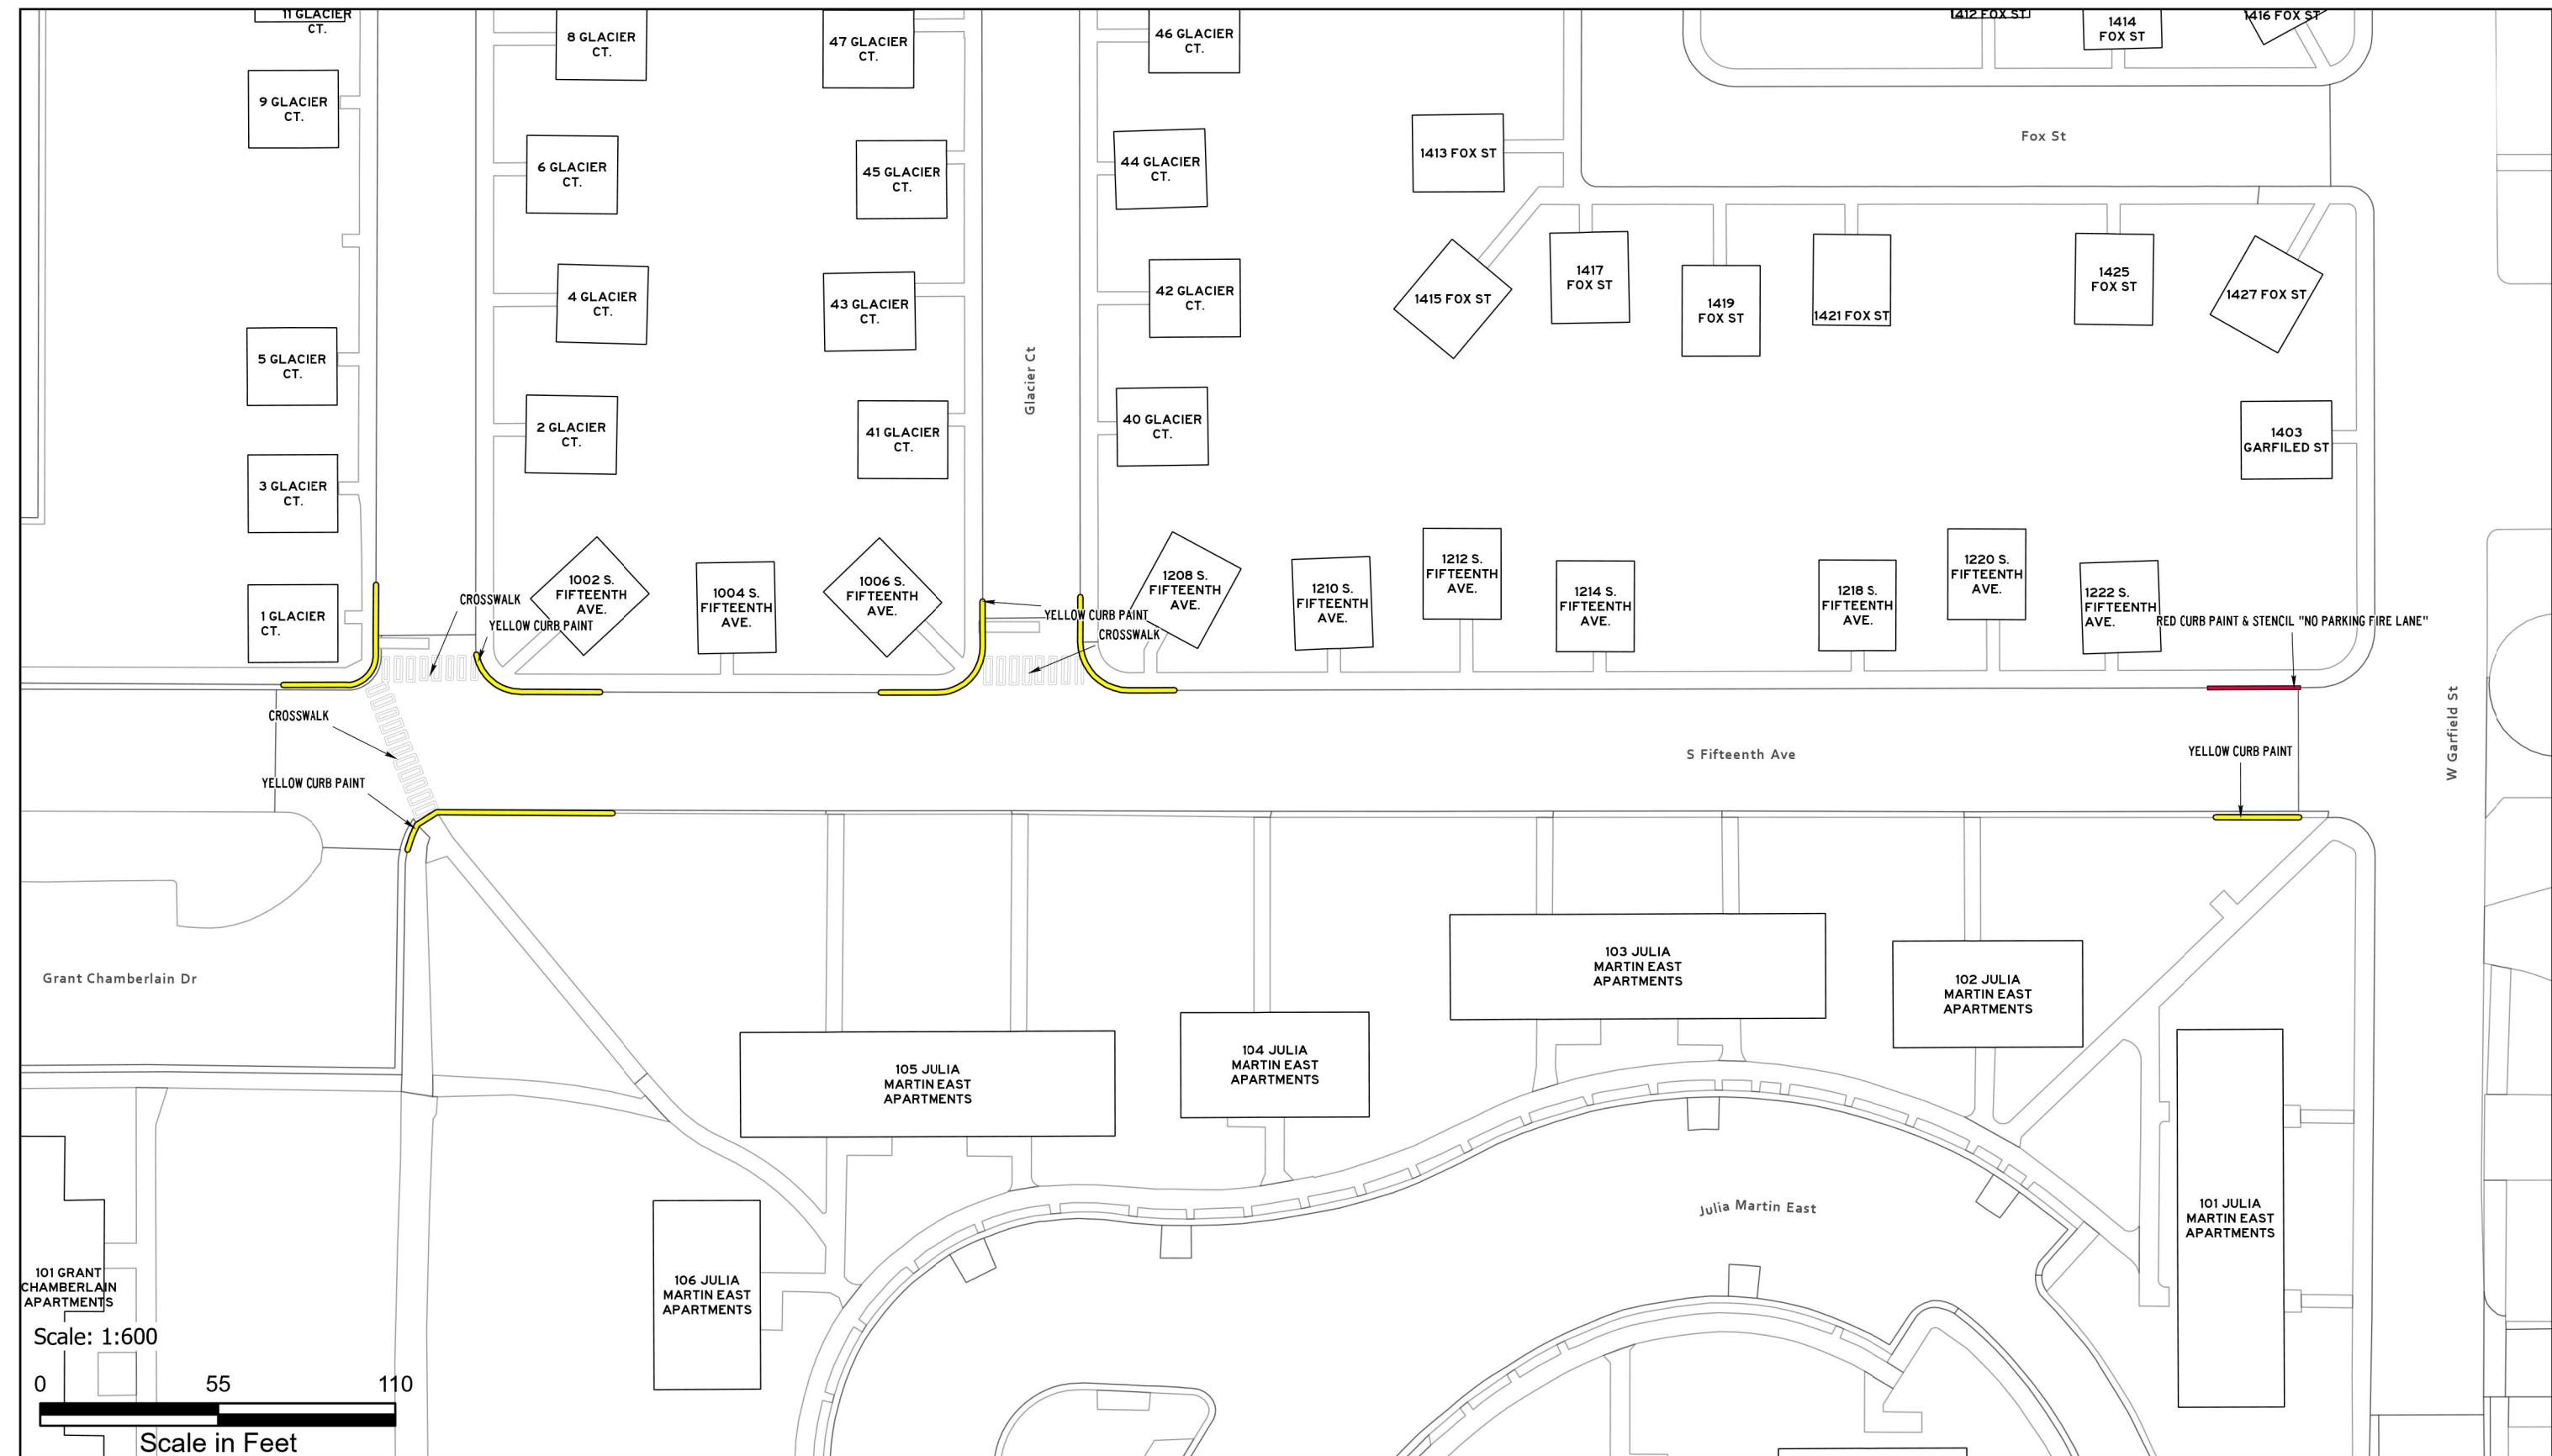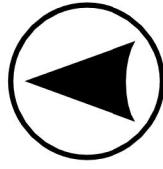

ASPHALT AND PAINT QUANTITIES

- ASPHALT AREA = 14,266 SQ FT

CURB PAINTING


- YELLOW = 0 LINEAR FEET
- RED = 18 LINEAR FEET

STRIPING & HATCH AREAS

- 4" YELLOW LATEX = 908 LINEAR FEET
- 4" WHITE LATEX = 0 LINEAR FEET
- 8" WHITE LATEX = 0 LINEAR FEET
- 24" WHITE LATEX = 0 LINEAR FEET
- 24" YELLOW LATEX = 0 LINEAR FEET

MARKING QUANTITIES**MAINTENANCE**

- SWEEP, CRACK SEAL, RESTRIPE

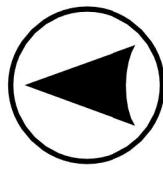

RED CURB PAINT & STENCIL "NO PARKING FIRE LANE"

**102 BRANEGAN
COURT
TOWNHOUSES**

Scale: 1:200

0 15 30

Scale in Feet

ASPHALT AND PAINT QUANTITIES

- ASPHALT AREA = 42,016 SQ FT

CURB PAINTING

- YELLOW = 311 LINEAR FEET
- RED = 185 LINEAR FEET

STRIPING & HATCH AREAS

- 4" YELLOW LATEX = 2,349 LINEAR FEET
- 4" WHITE LATEX = 0 LINEAR FEET
- 8" WHITE LATEX = 0 LINEAR FEET
- 24" WHITE LATEX = 0 LINEAR FEET
- 24" YELLOW LATEX = 0 LINEAR FEET

MARKING QUANTITIES

MAINTENANCE

- HEAVY SEAL COAT, SWEEP, CRACK SEAL, RESTRIPE



PAVEMENT MAINTENANCE 2026

PLANNING,
DESIGN & CONSTRUCTION
MONTANA STATE UNIVERSITY
BOZEMAN, MONTANA
PHONE: 406.994.7301 FAX: 406.994.5665

DRAWN BY Z58D319

PPA 25-1340


**SHEET
TITLE**

**W JULIA
MARTIN
LOT**

**SHEET
PL48A**

UPS

**DATE
1/20/2026**

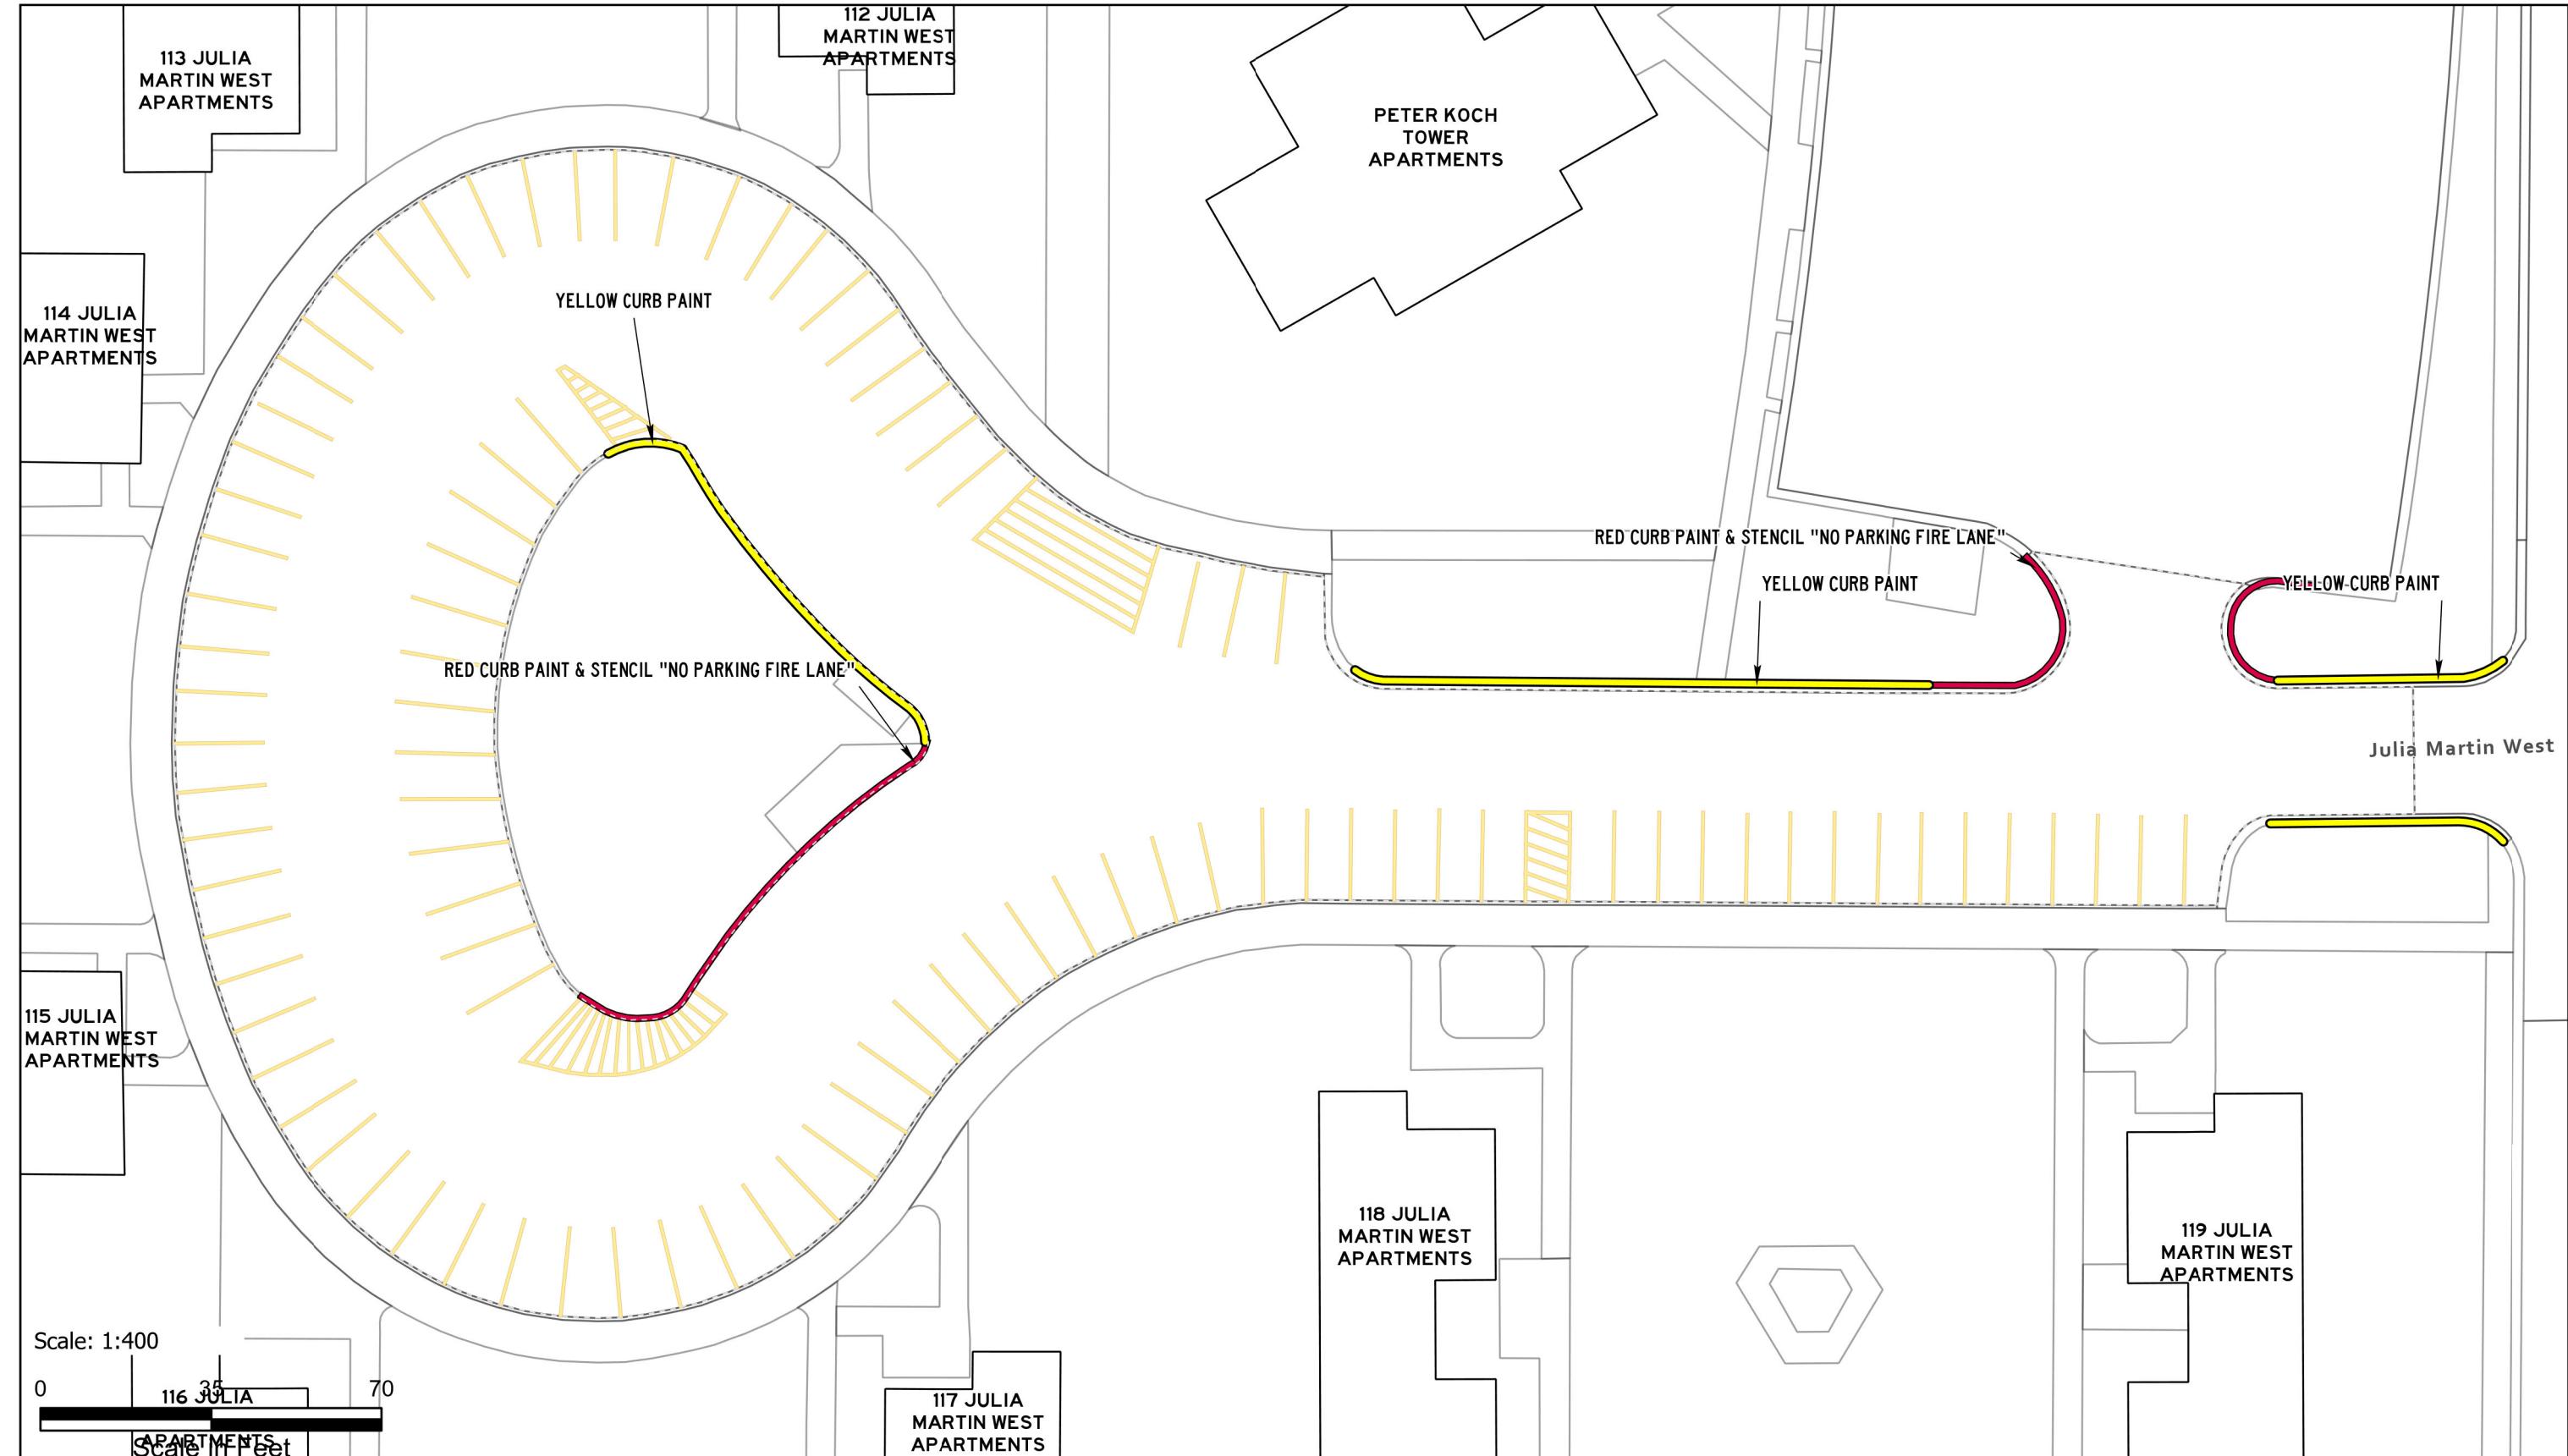

Scale: 1:400

0
116 JULIA
117 JULIA
118 JULIA
119 JULIA
APARTMENTS
Scale in Feet

ASPHALT AND PAINT QUANTITIES

- ASPHALT AREA = 48,632 SQ FT

CURB PAINTING

- YELLOW = 0 LINEAR FEET
- RED = 153 LINEAR FEET


STRIPING & HATCH AREAS

- 4" YELLOW LATEX = 2,728 LINEAR FEET
- 4" WHITE LATEX = 0 LINEAR FEET
- 8" WHITE LATEX = 0 LINEAR FEET
- 24" WHITE LATEX = 0 LINEAR FEET
- 24" YELLOW LATEX = 0 LINEAR FEET

MARKING QUANTITIES

MAINTENANCE

- HEAVY SEAL COAT, SWEEP, CRACK SEAL, RESTRIPE

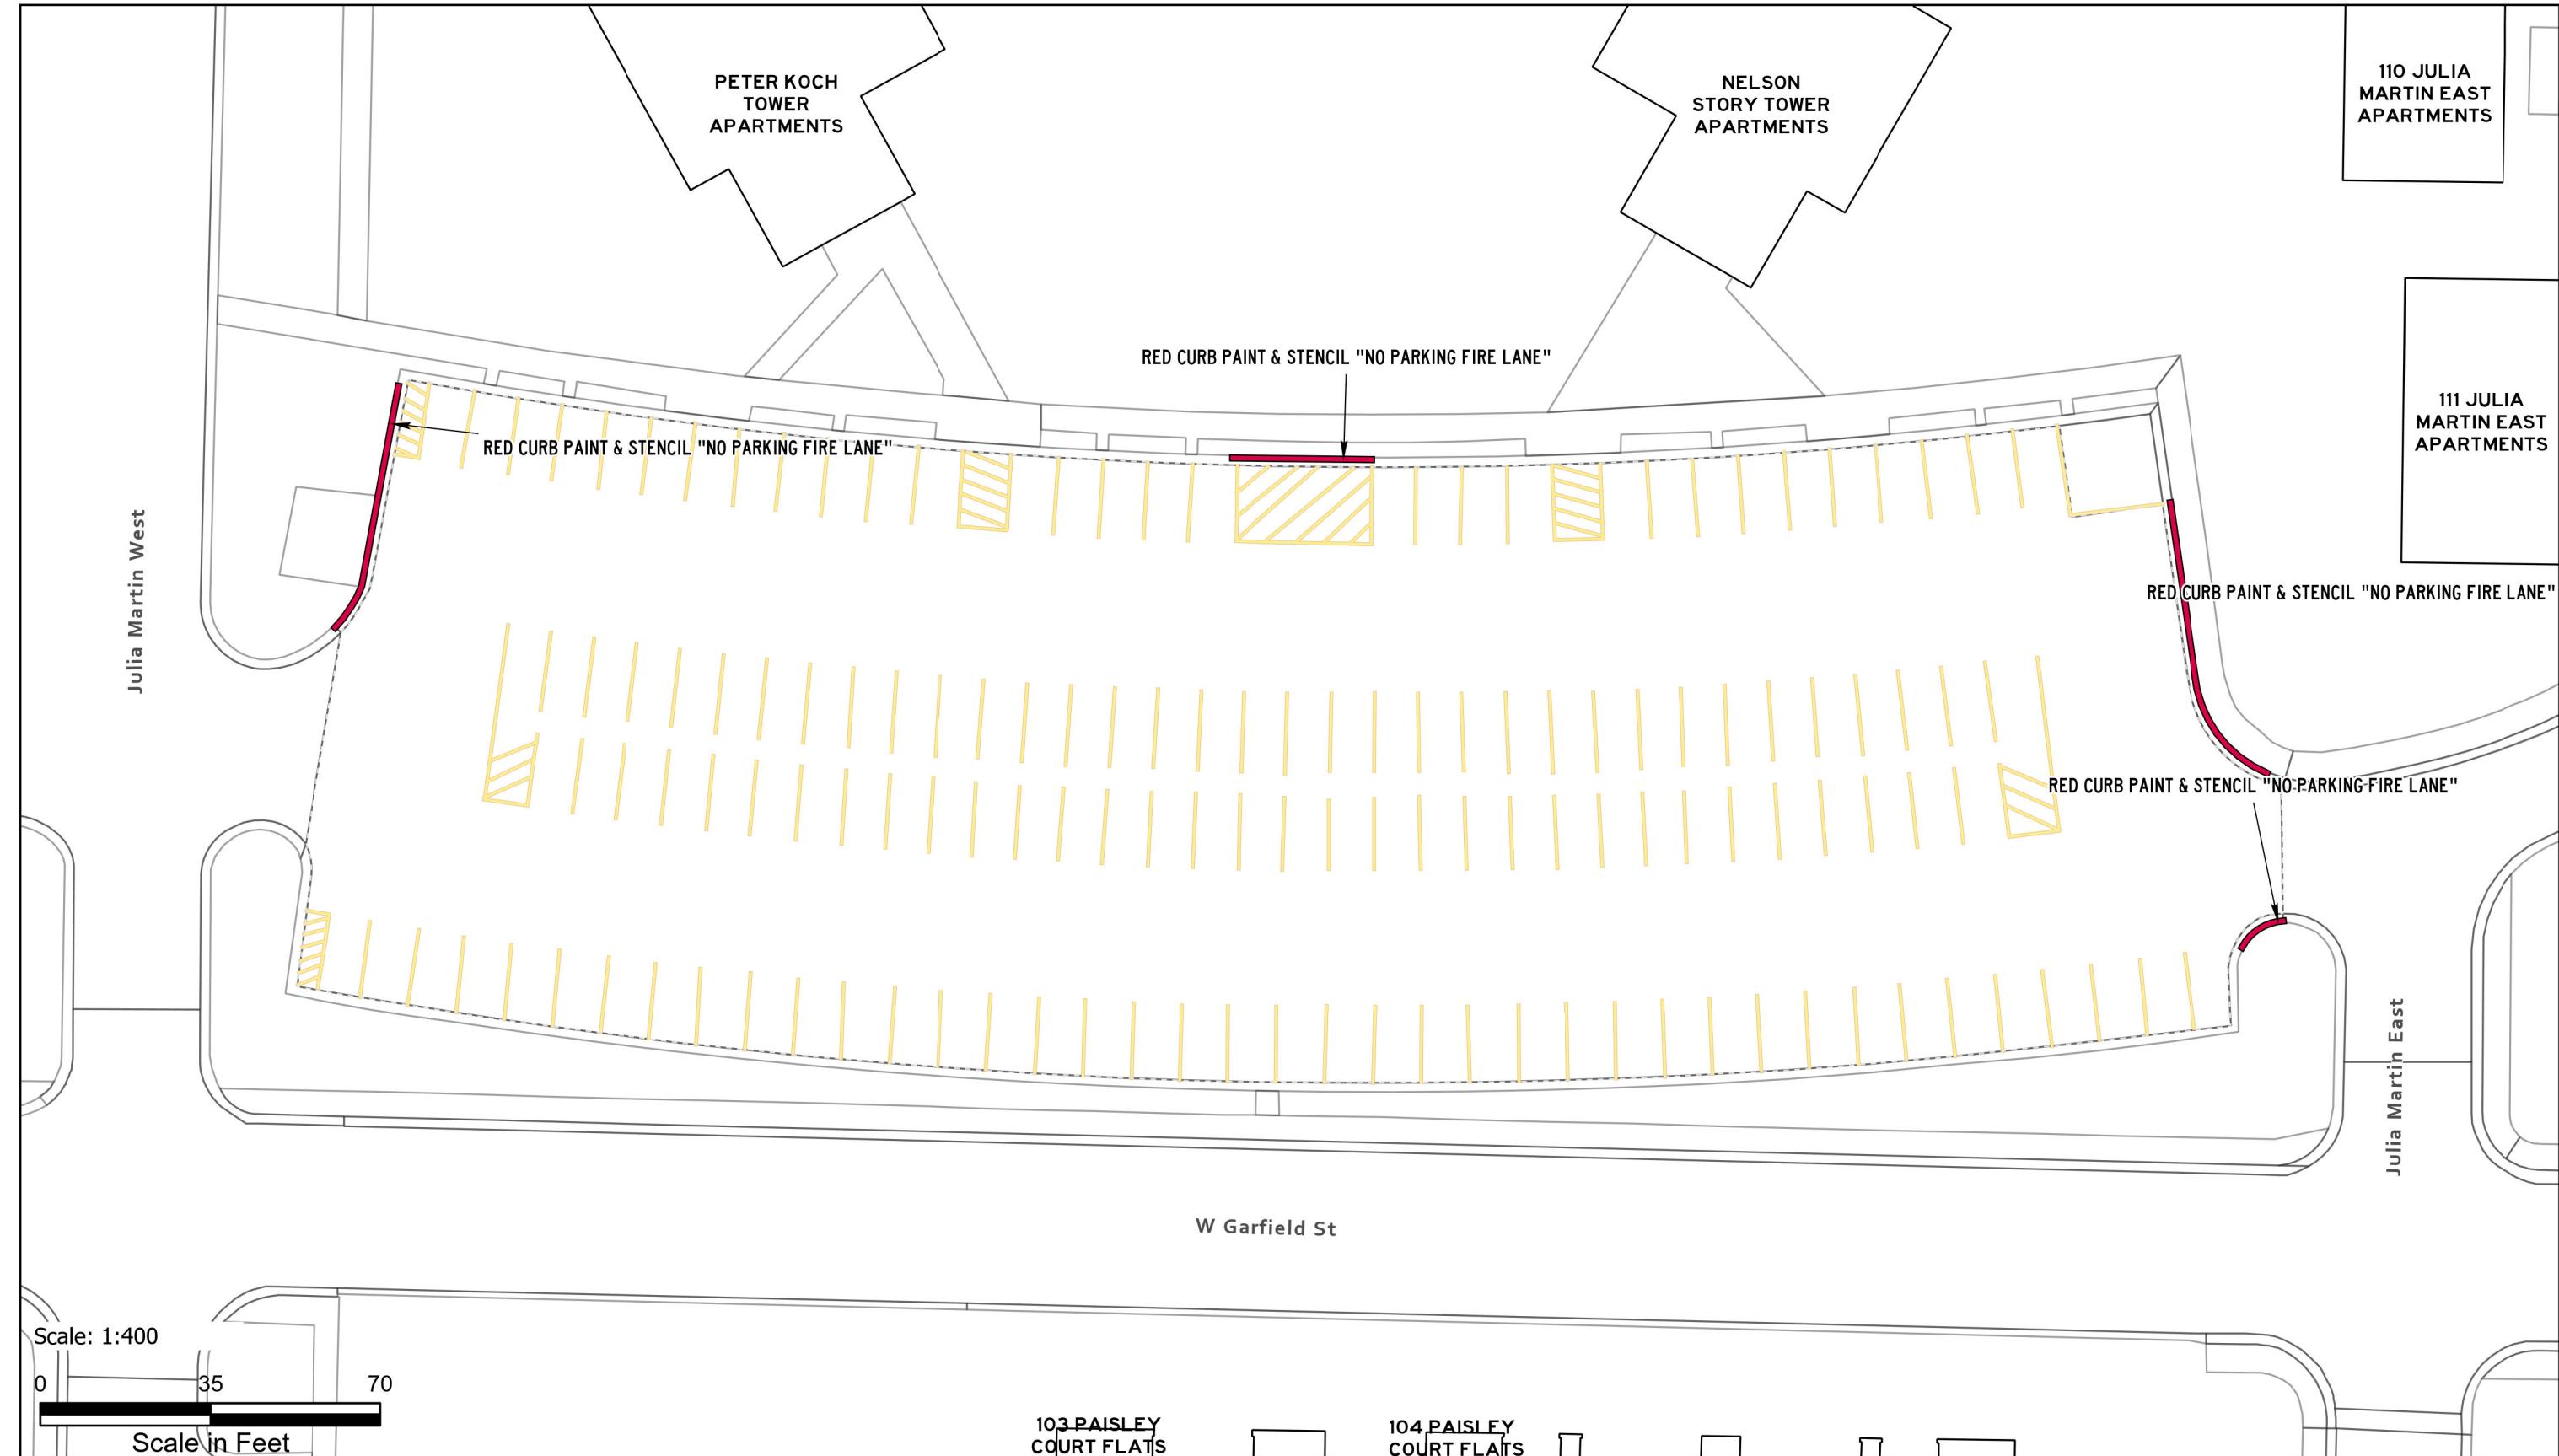

ASPHALT AND PAINT QUANTITIES

- ASPHALT AREA = 34,373 SQ FT

CURB PAINTING

- YELLOW = 83 LINEAR FEET
- RED = 237 LINEAR FEET


STRIPING & HATCH AREAS

- 4" YELLOW LATEX = 1,553 LINEAR FEET
- 4" WHITE LATEX = 0 LINEAR FEET
- 8" WHITE LATEX = 0 LINEAR FEET
- 24" WHITE LATEX = 0 LINEAR FEET
- 24" YELLOW LATEX = 0 LINEAR FEET

MARKING QUANTITIES

MAINTENANCE

- HEAVY SEAL COAT, SWEEP, CRACK SEAL, RESTRIPE

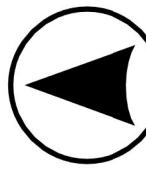

PAVEMENT MAINTENANCE 2026

PLANNING,
DESIGN & CONSTRUCTION
MONTANA STATE UNIVERSITY
BOZEMAN, MONTANA
PHONE: 406.994.7301 FAX: 406.994.5665

DRAWN BY Z58D319

PPA 25-1340


**SHEET
TITLE**

**E JULIA
MARTIN
LOT**

**SHEET
PL48C**

UPS

**DATE
1/20/2026**

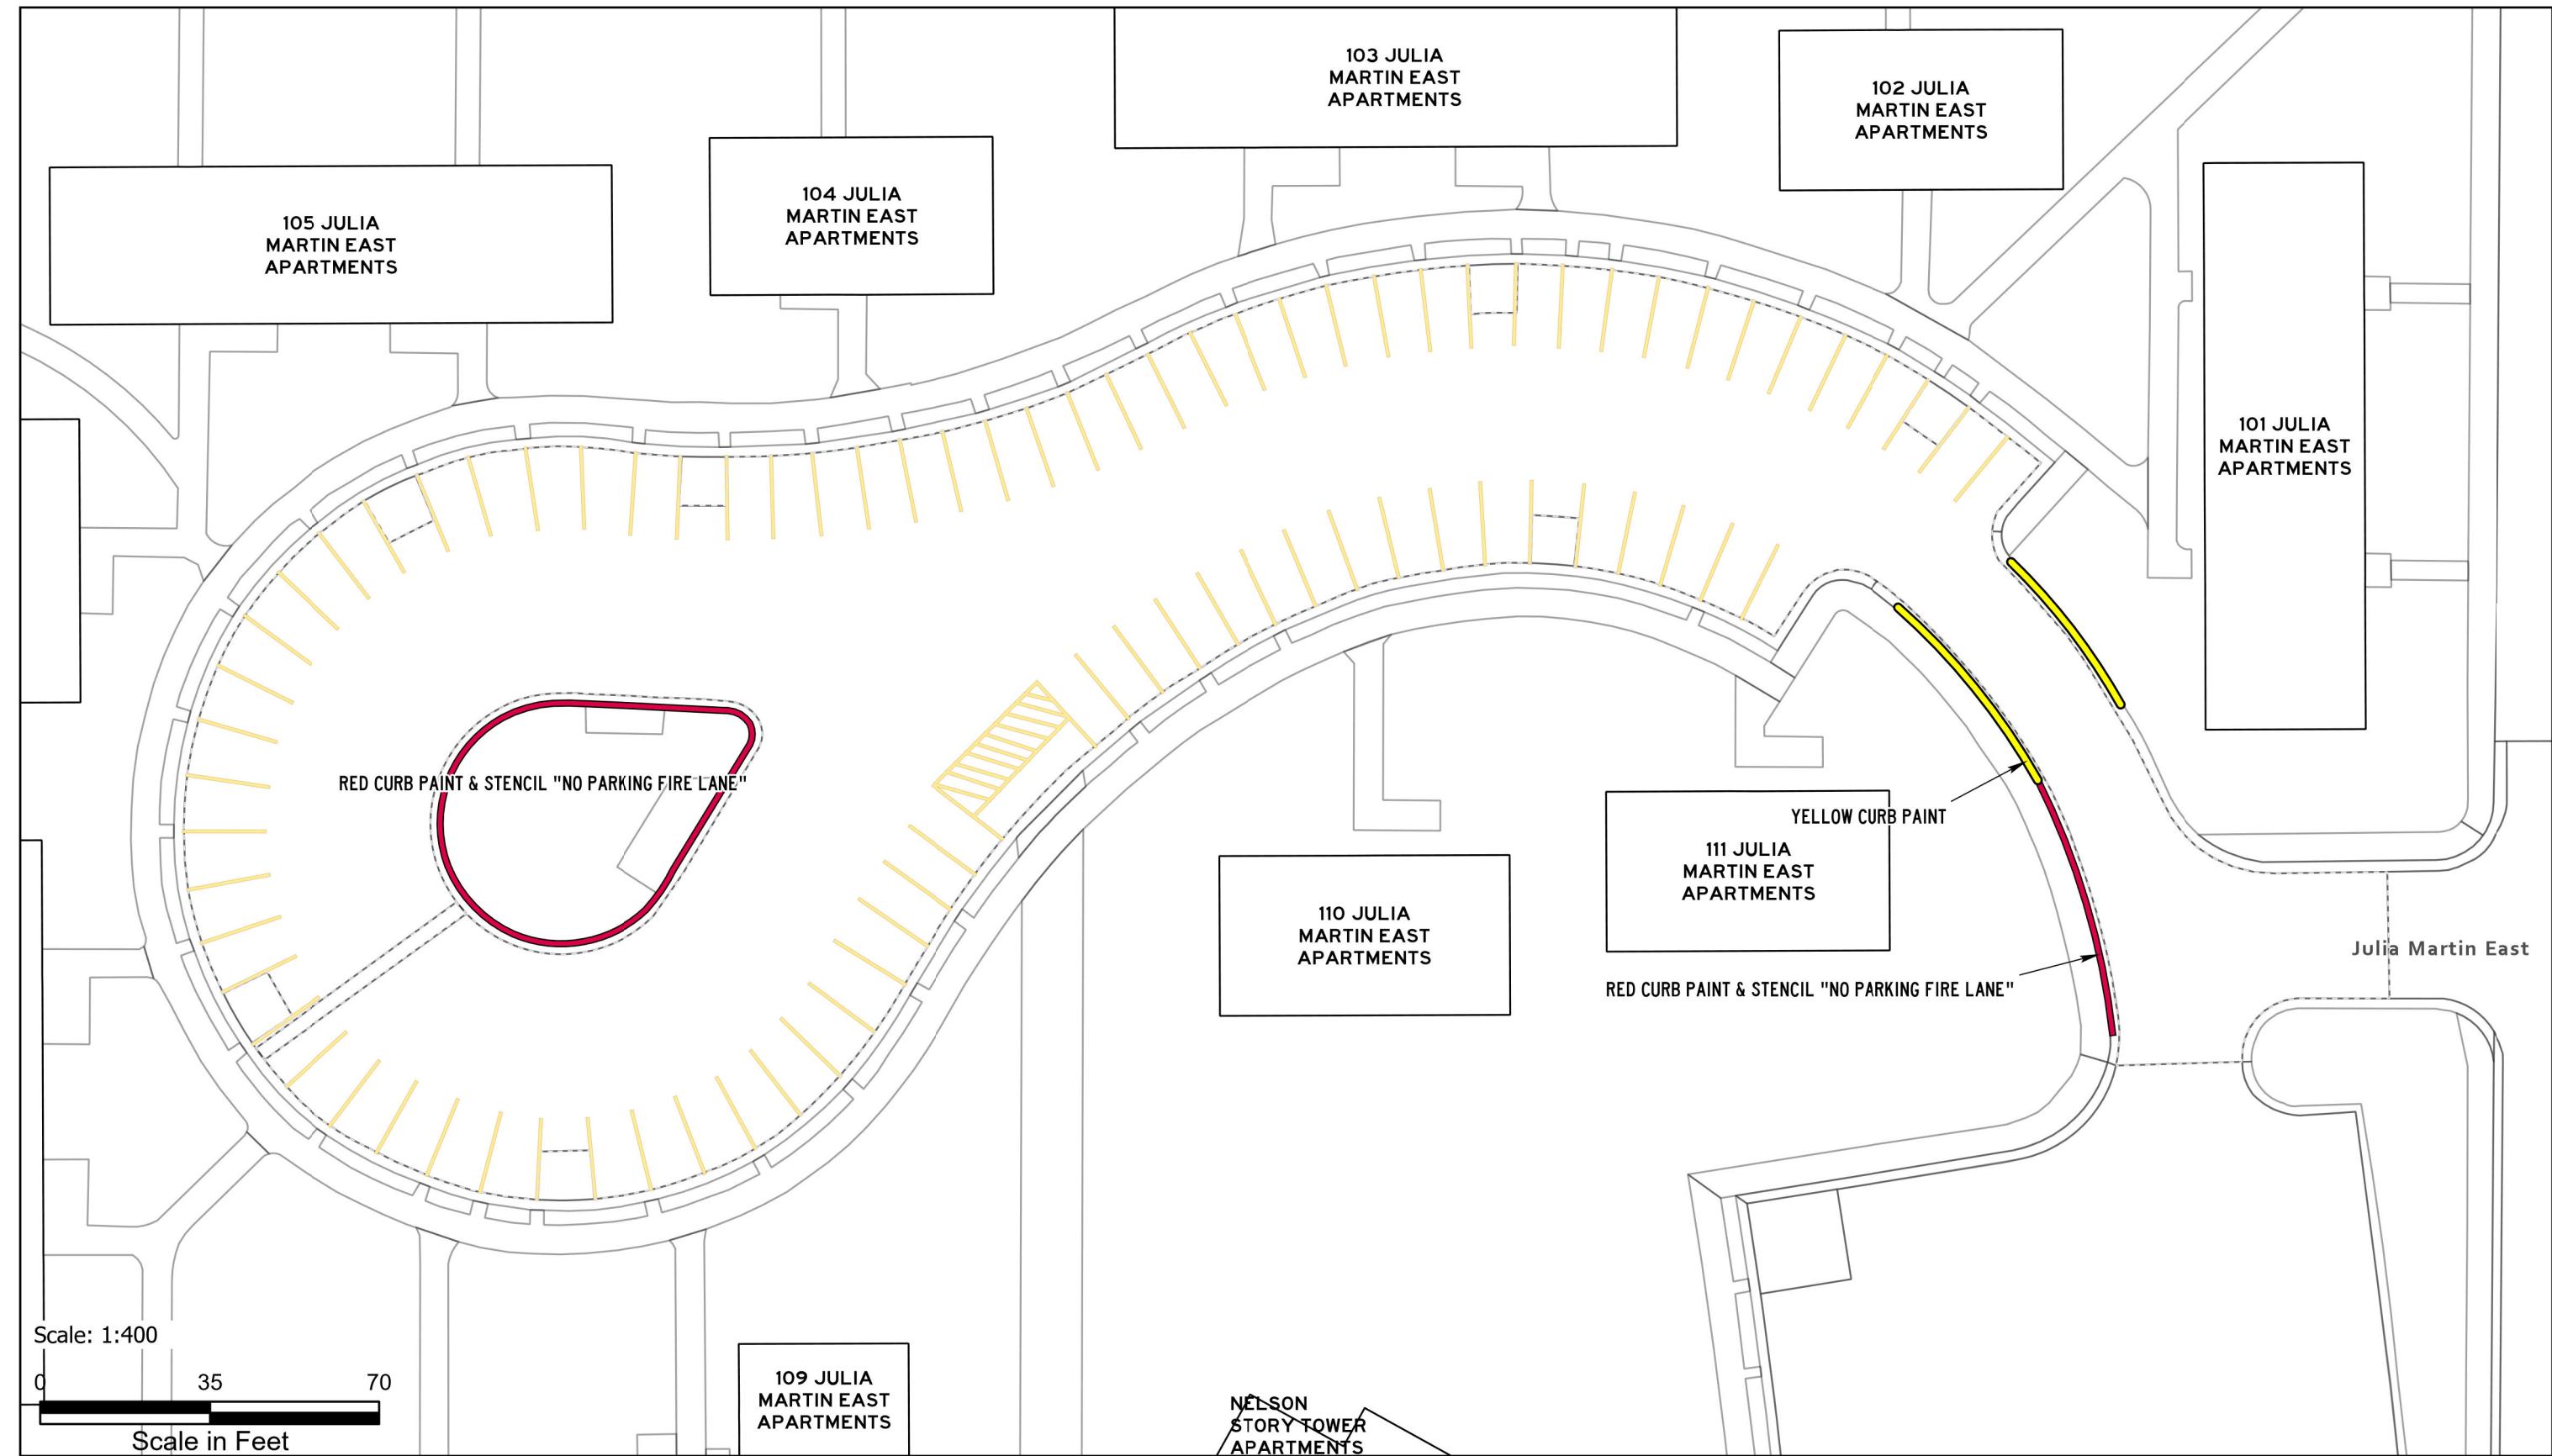

Scale: 1:400

0 35 70
Scale in Feet

NELSON
STORY TOWER
APARTMENTS

ASPHALT AND PAINT QUANTITIES

- ASPHALT AREA = 23,022 SQ FT

CURB PAINTING

- YELLOW = 541 LINEAR FEET
- RED = 25 LINEAR FEET

STRIPING & HATCH AREAS


- 4" YELLOW LATEX = 1,055 LINEAR FEET
- 4" WHITE LATEX = 615 LINEAR FEET
- 8" WHITE LATEX = 92 LINEAR FEET
- 24" WHITE LATEX = 33 LINEAR FEET
- 24" YELLOW LATEX = 71 LINEAR FEET

MARKING QUANTITIES

- BIKE LANE 3
- LEFT ARROW 1
- COMBO RIGHT ARROW 1 ONLY 1
- CROSSWALK 1
- SHARROW 2

MAINTENANCE

- HEAVY SEAL COAT, SWEEP, CRACK SEAL, RESTRIPE

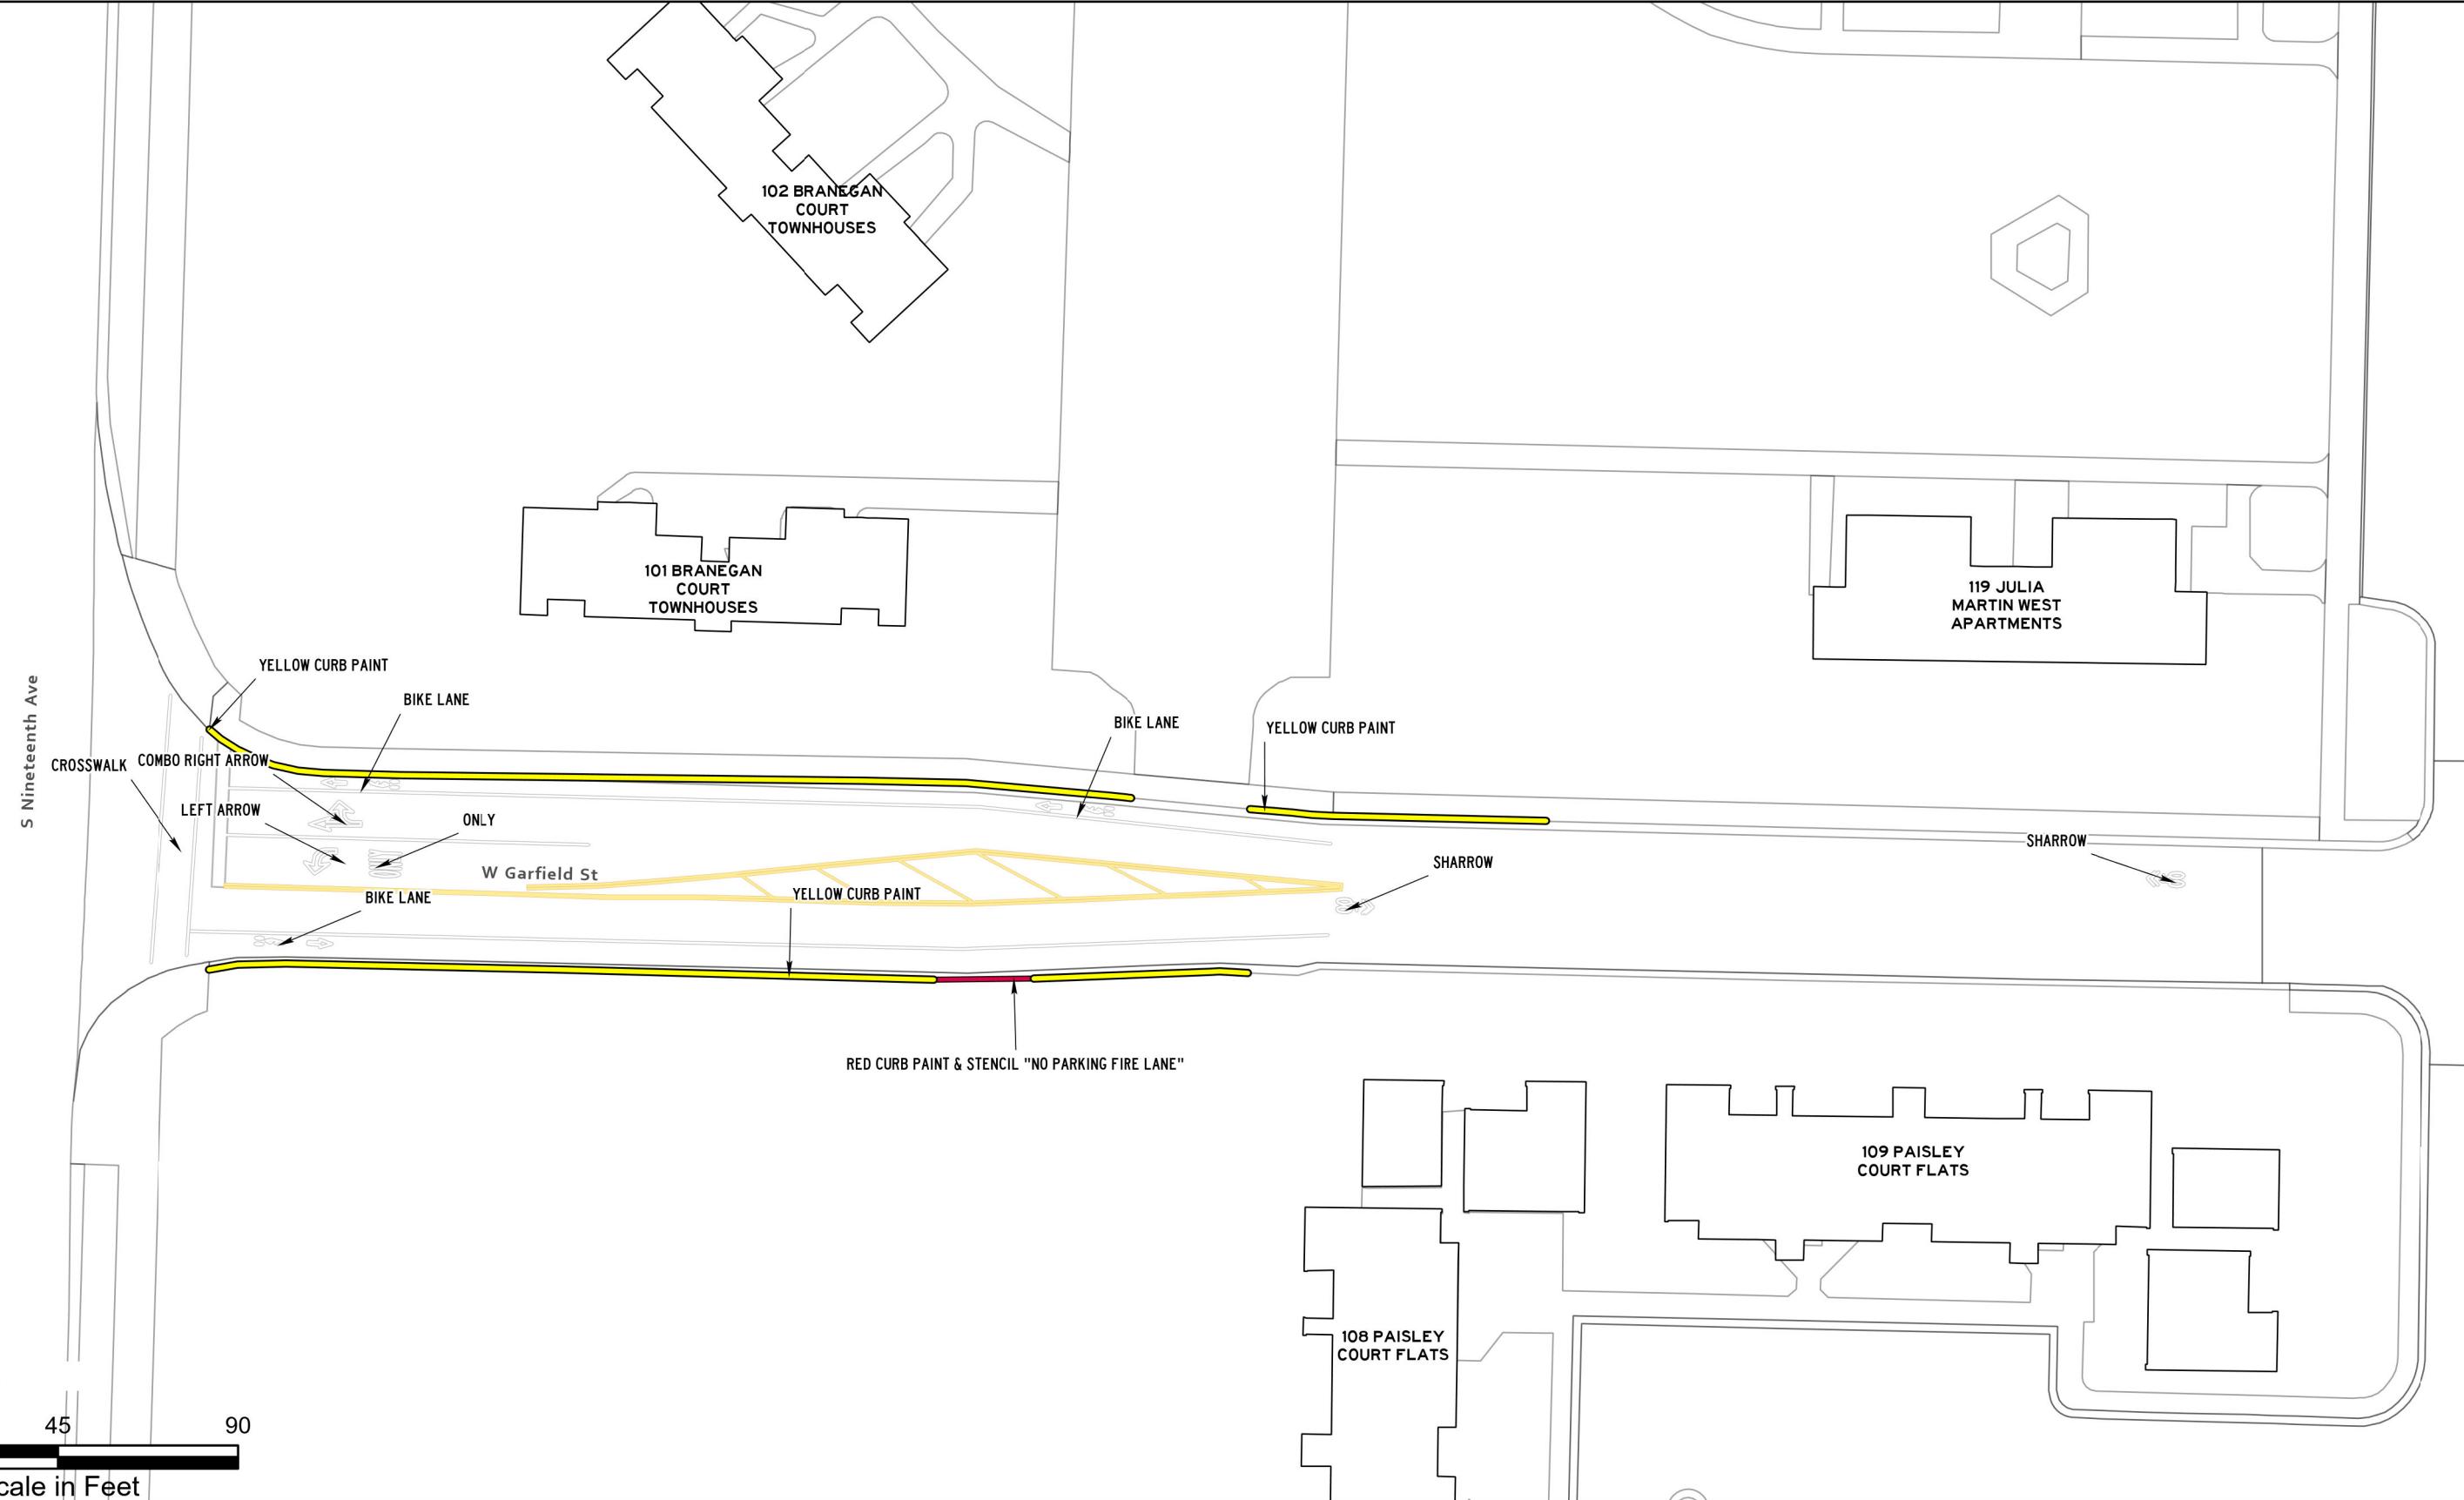

ASPHALT AND PAINT QUANTITIES

- ASPHALT AREA = 21,896 SQ FT

CURB PAINTING

- YELLOW = 395 LINEAR FEET
- RED = 0 LINEAR FEET

STRIPING & HATCH AREAS

- 4" YELLOW LATEX = 148 LINEAR FEET
- 4" WHITE LATEX = 0 LINEAR FEET
- 8" WHITE LATEX = 0 LINEAR FEET
- 24" WHITE LATEX = 96 LINEAR FEET
- 24" YELLOW LATEX = 0 LINEAR FEET


MARKING QUANTITIES

CROSSWALK 5

SHARROW 4

MAINTENANCE

- HEAVY SEAL COAT, SWEEP, CRACK SEAL, RESTRIPE

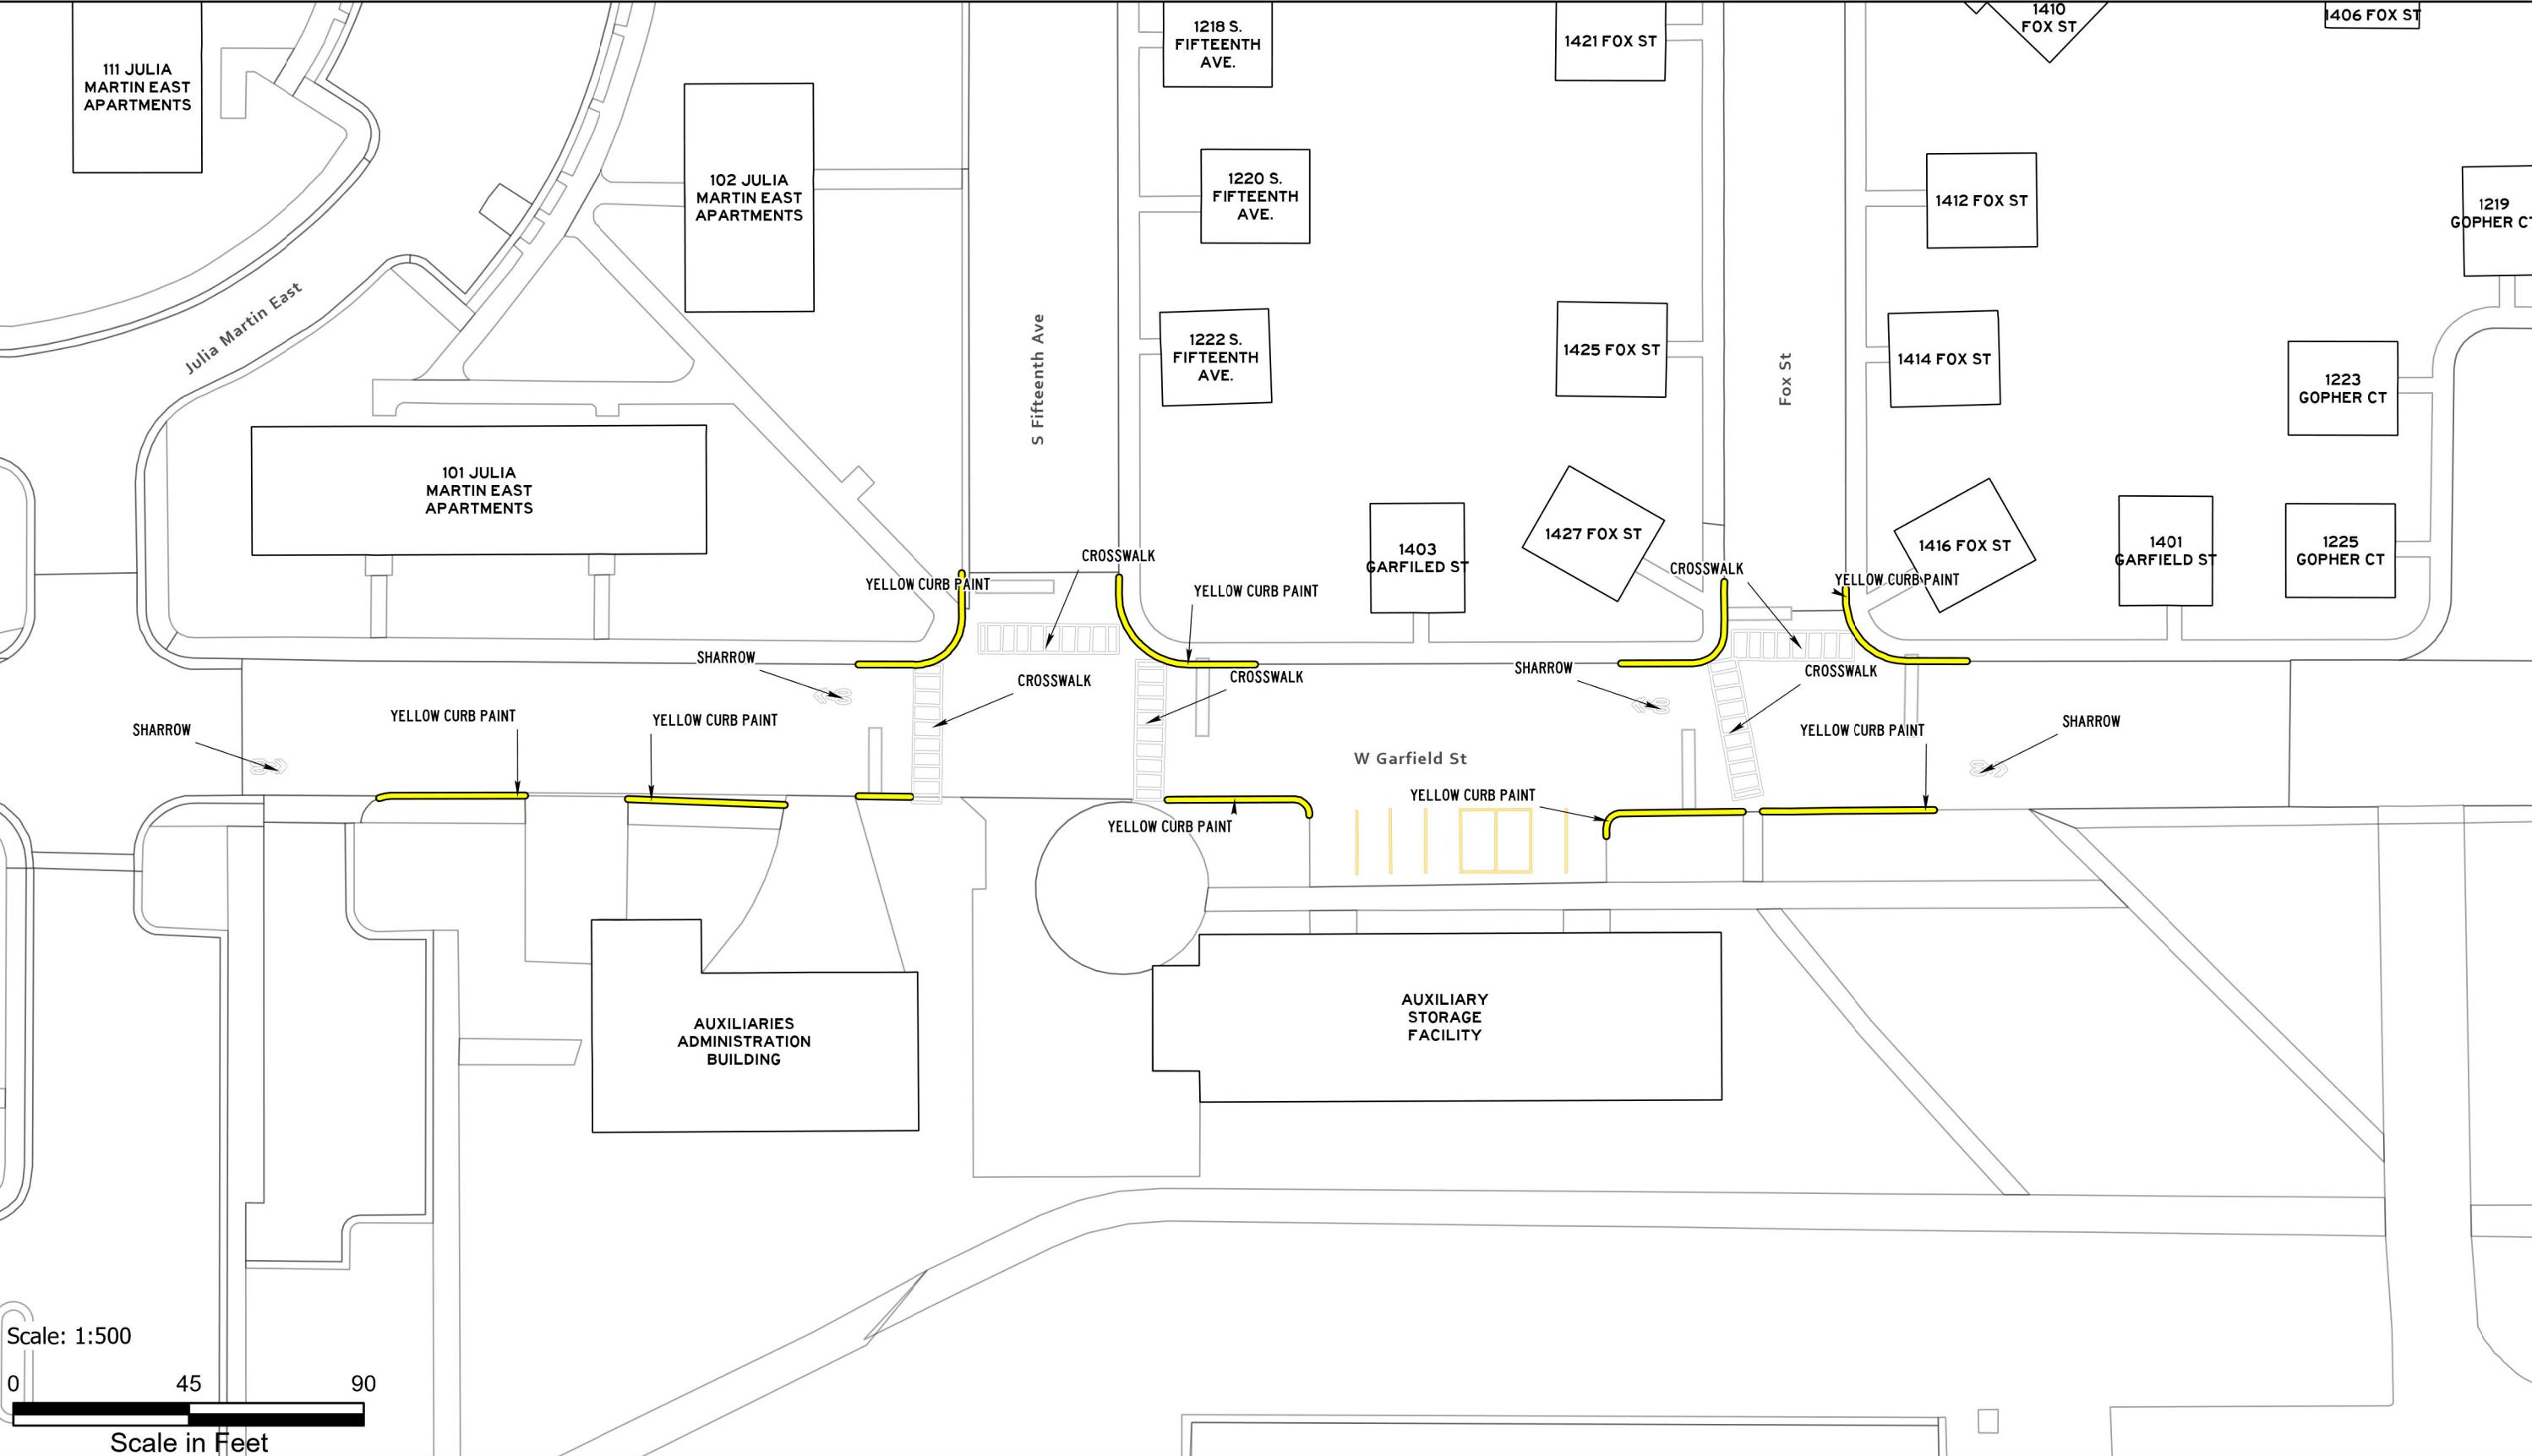

ASPHALT AND PAINT QUANTITIES

- ASPHALT AREA = 21,890 SQ FT

CURB PAINTING

- YELLOW = 94 LINEAR FEET
- RED = 0 LINEAR FEET

STRIPING & HATCH AREAS

- 4" YELLOW LATEX = 257 LINEAR FEET
- 4" WHITE LATEX = 0 LINEAR FEET
- 8" WHITE LATEX = 0 LINEAR FEET
- 24" WHITE LATEX = 27 LINEAR FEET
- 24" YELLOW LATEX = 0 LINEAR FEET

MARKING QUANTITIES

CROSSWALK 2

SHARROW 2

MAINTENANCE

- HEAVY SEAL COAT, SWEEP, CRACK SEAL, RESTRIPE



PAVEMENT MAINTENANCE 2026

PLANNING,
DESIGN & CONSTRUCTION
MONTANA STATE UNIVERSITY
BOZEMAN, MONTANA
PHONE: 406.994.7301 FAX: 406.994.5665

DRAWN BY Z58D319

PPA 25-1340


**SHEET
TITLE**

**W
GARFIELD
ST**

**SHEET
PL50D**

FM/PS

**DATE
1/20/2026**

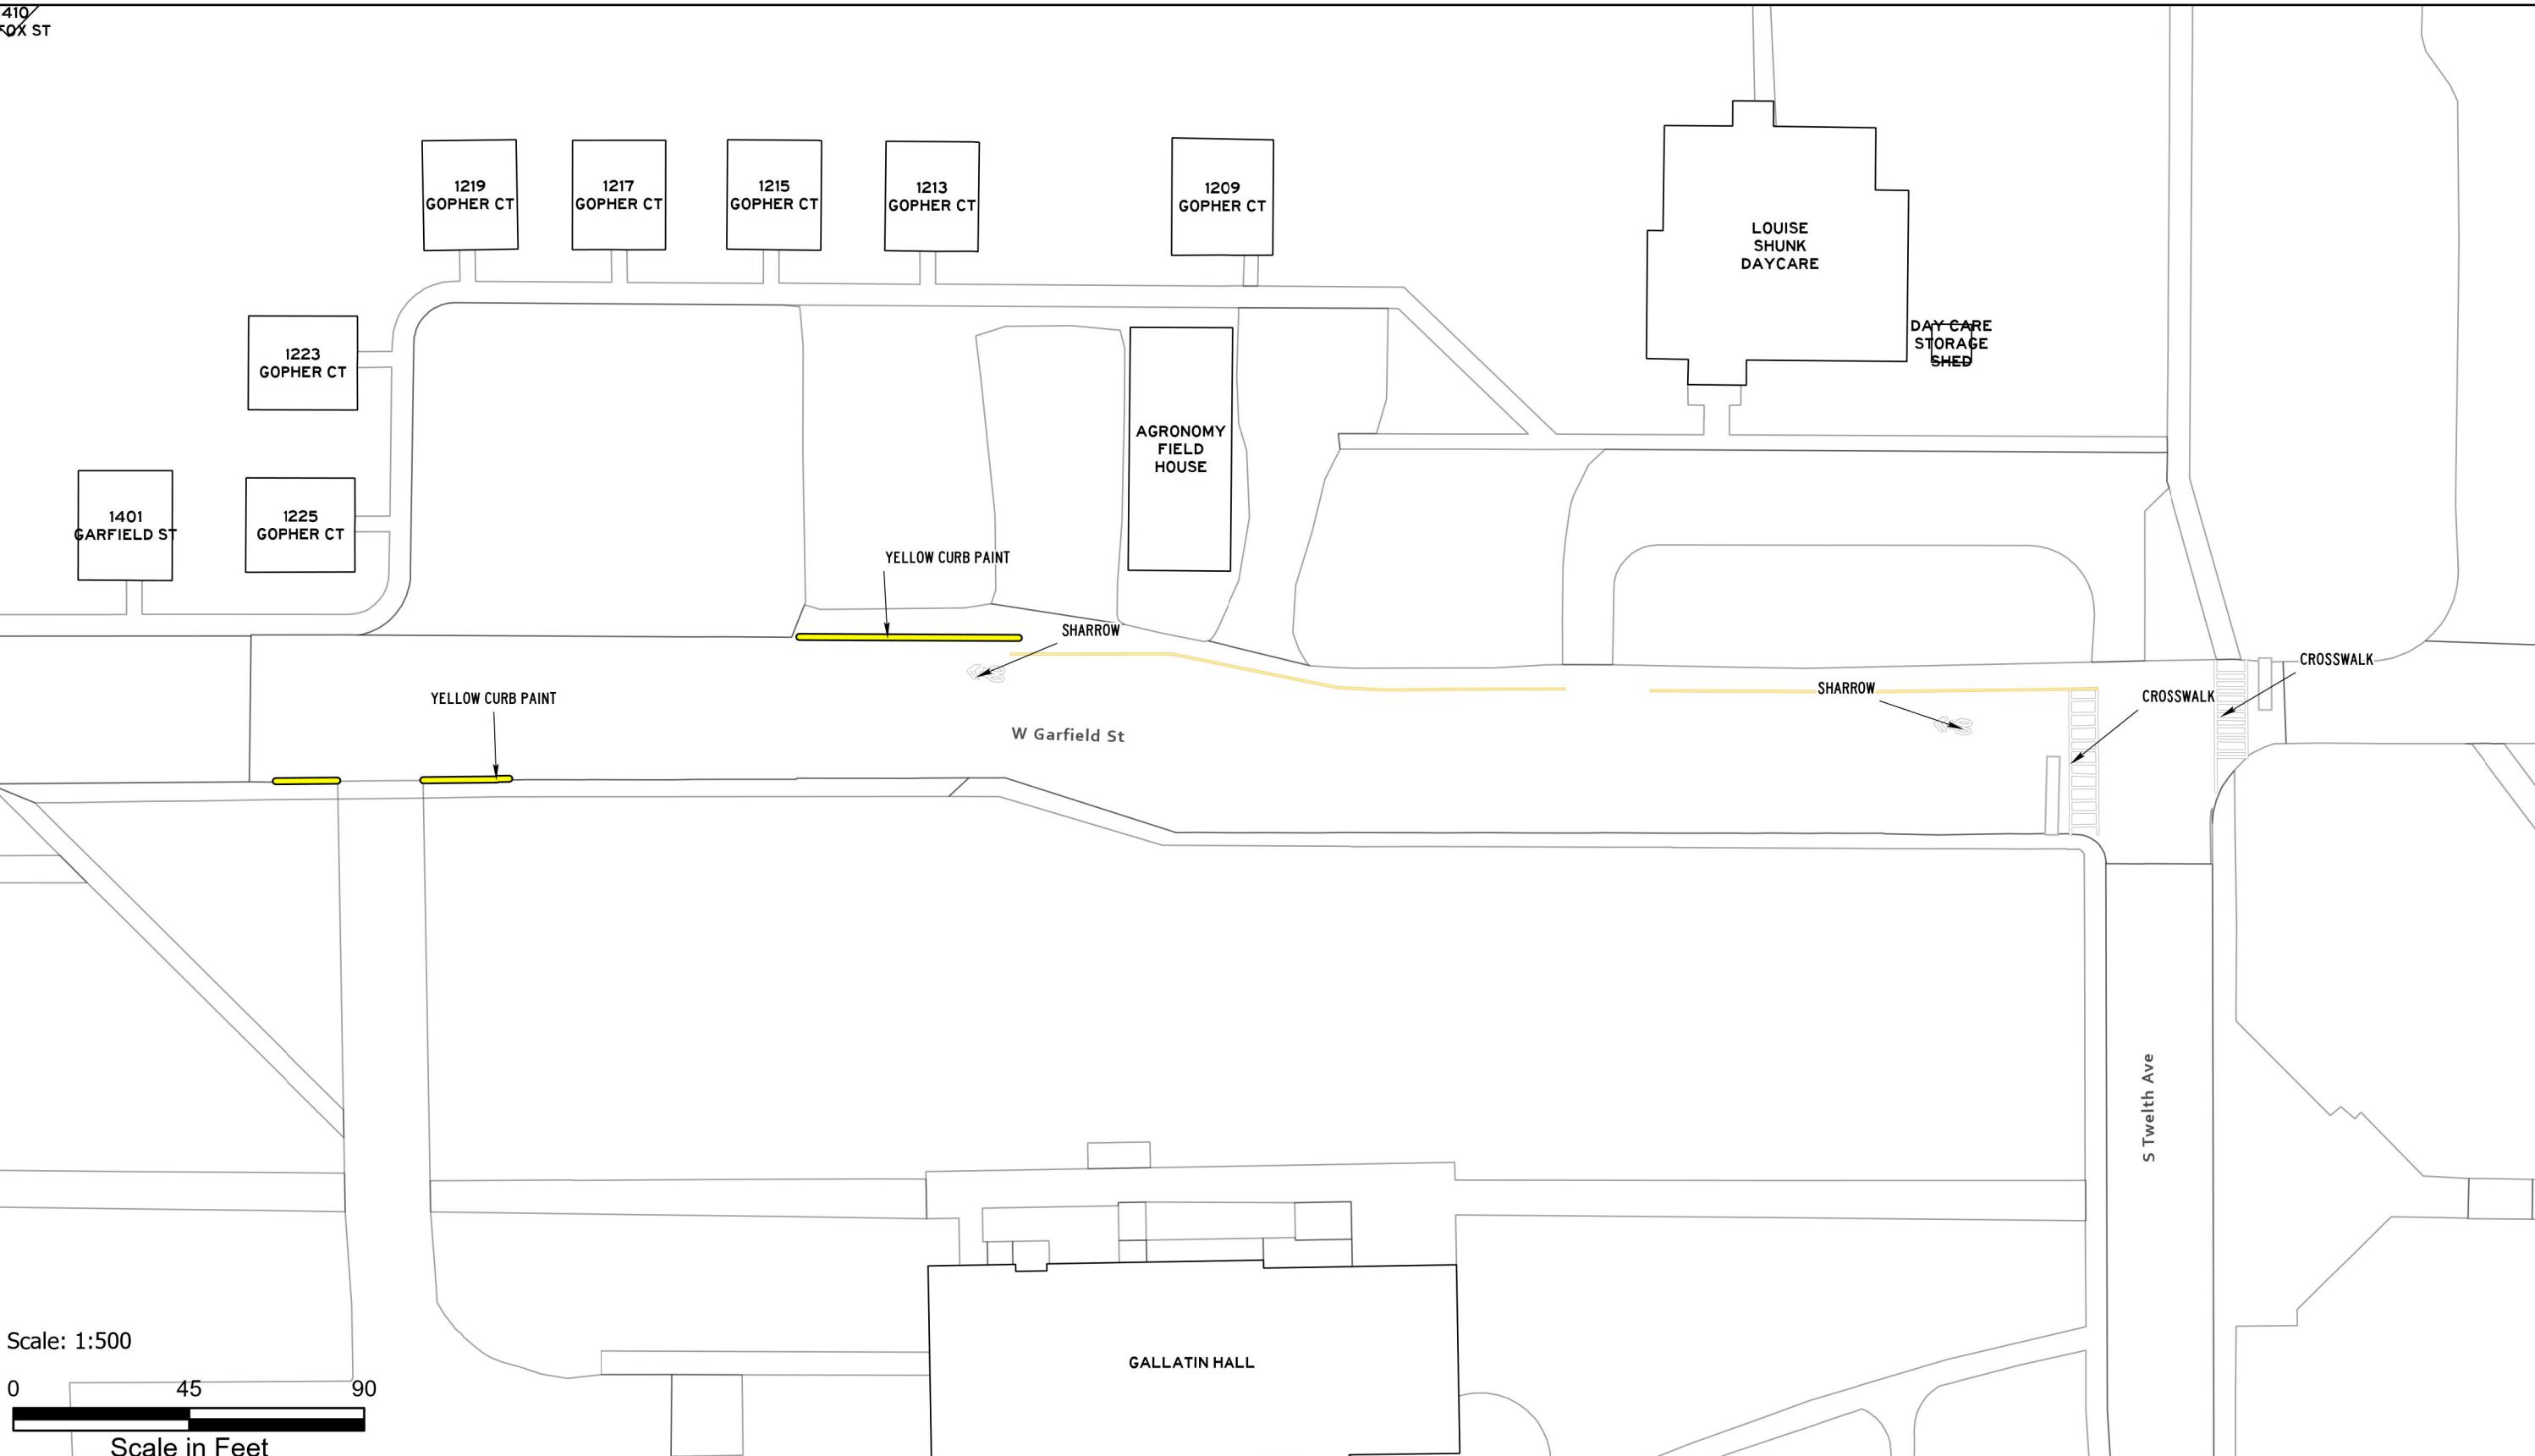

Scale: 1:500

0 45 90

Scale in Feet

ASPHALT AND PAINT QUANTITIES

- ASPHALT AREA = 27,830 SQ FT

CURB PAINTING

- YELLOW = 372 LINEAR FEET
- RED = 86 LINEAR FEET

STRIPING & HATCH AREAS

- 4" YELLOW LATEX = 1,753 LINEAR FEET
- 4" WHITE LATEX = 0 LINEAR FEET
- 8" WHITE LATEX = 0 LINEAR FEET
- 24" WHITE LATEX = 0 LINEAR FEET
- 24" YELLOW LATEX = 0 LINEAR FEET

MARKING QUANTITIES**MAINTENANCE**

- SWEEP, CRACK SEAL, RESTRIPE



**PAVEMENT
MAINTENANCE 2026**

PLANNING,
DESIGN & CONSTRUCTION
MONTANA STATE UNIVERSITY
BOZEMAN, MONTANA
PHONE: 406.994.7301 FAX: 406.994.5665

DRAWN BY Z58D319

PPA 25-1340


**SHEET
TITLE**

**W PAISLEY
COURT LOT**

**SHEET
PL51A**

UPS

**DATE
1/20/2026**

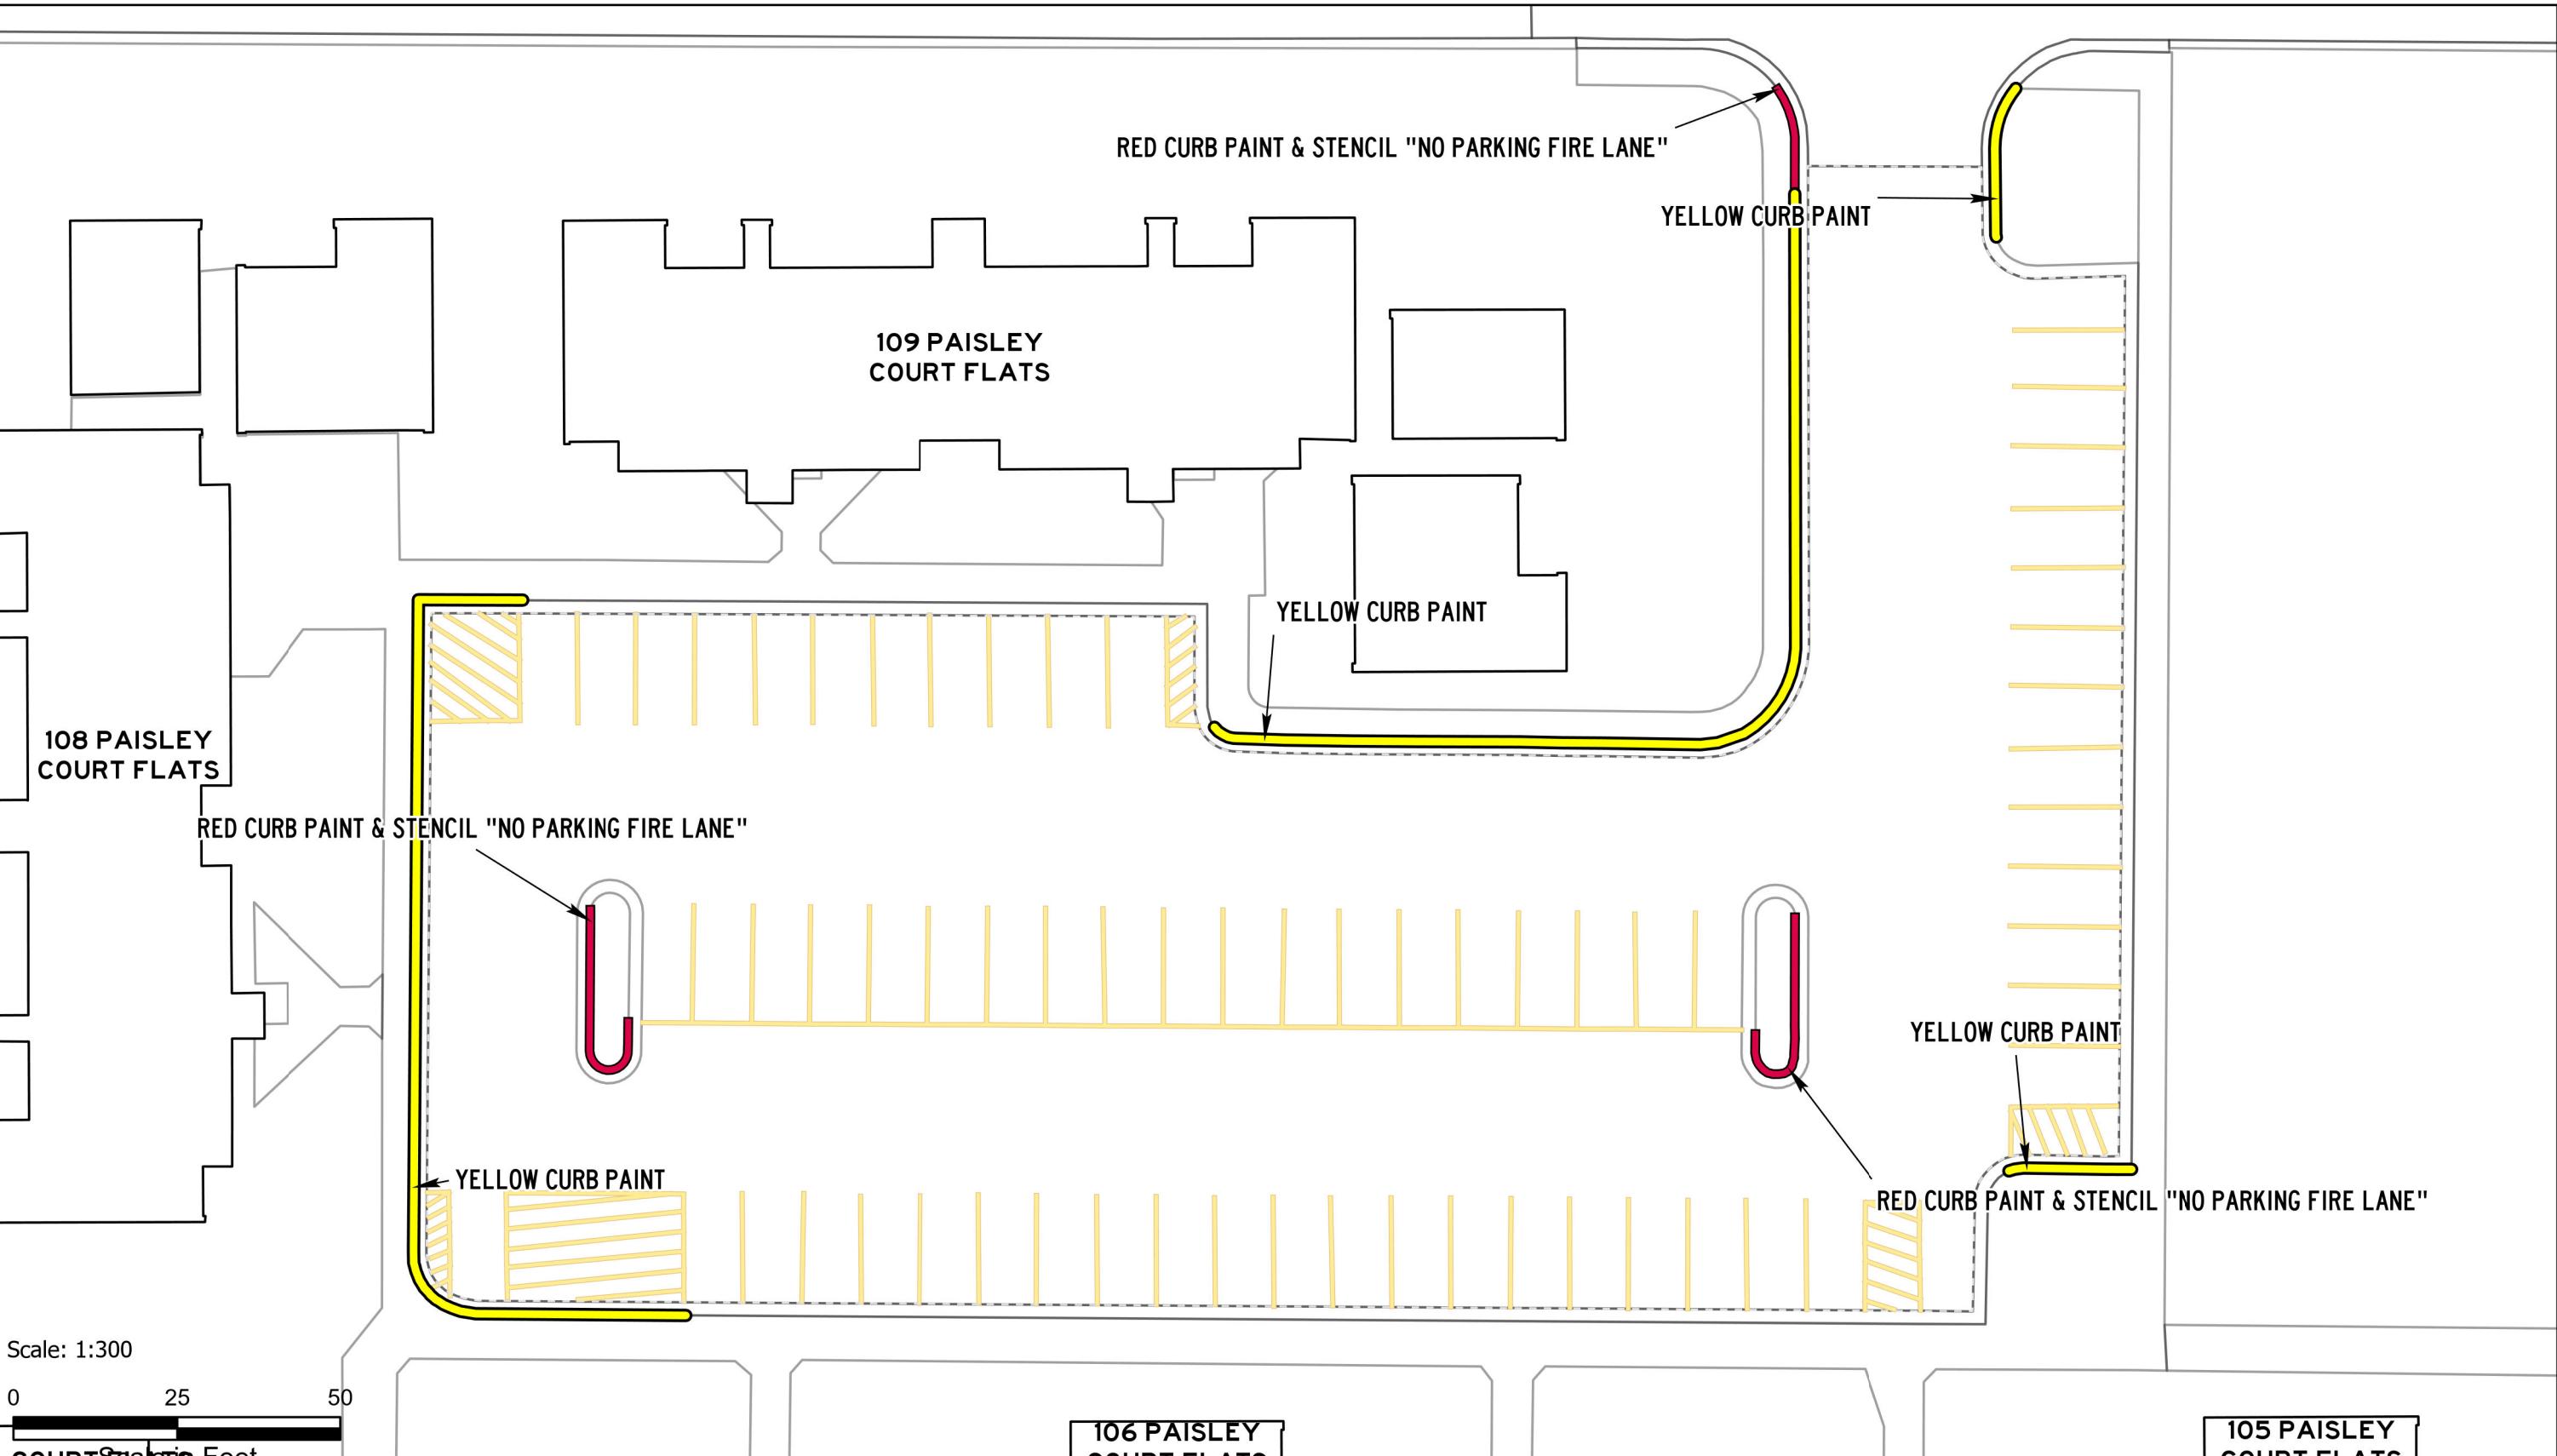

ASPHALT AND PAINT QUANTITIES

- ASPHALT AREA = 27,806 SQ FT

CURB PAINTING

- YELLOW = 340 LINEAR FEET
- RED = 87 LINEAR FEET


STRIPING & HATCH AREAS

- 4" YELLOW LATEX = 1,767 LINEAR FEET
- 4" WHITE LATEX = 0 LINEAR FEET
- 8" WHITE LATEX = 0 LINEAR FEET
- 24" WHITE LATEX = 0 LINEAR FEET
- 24" YELLOW LATEX = 0 LINEAR FEET

MARKING QUANTITIES

MAINTENANCE

- SWEEP, CRACK SEAL, RESPRIPE

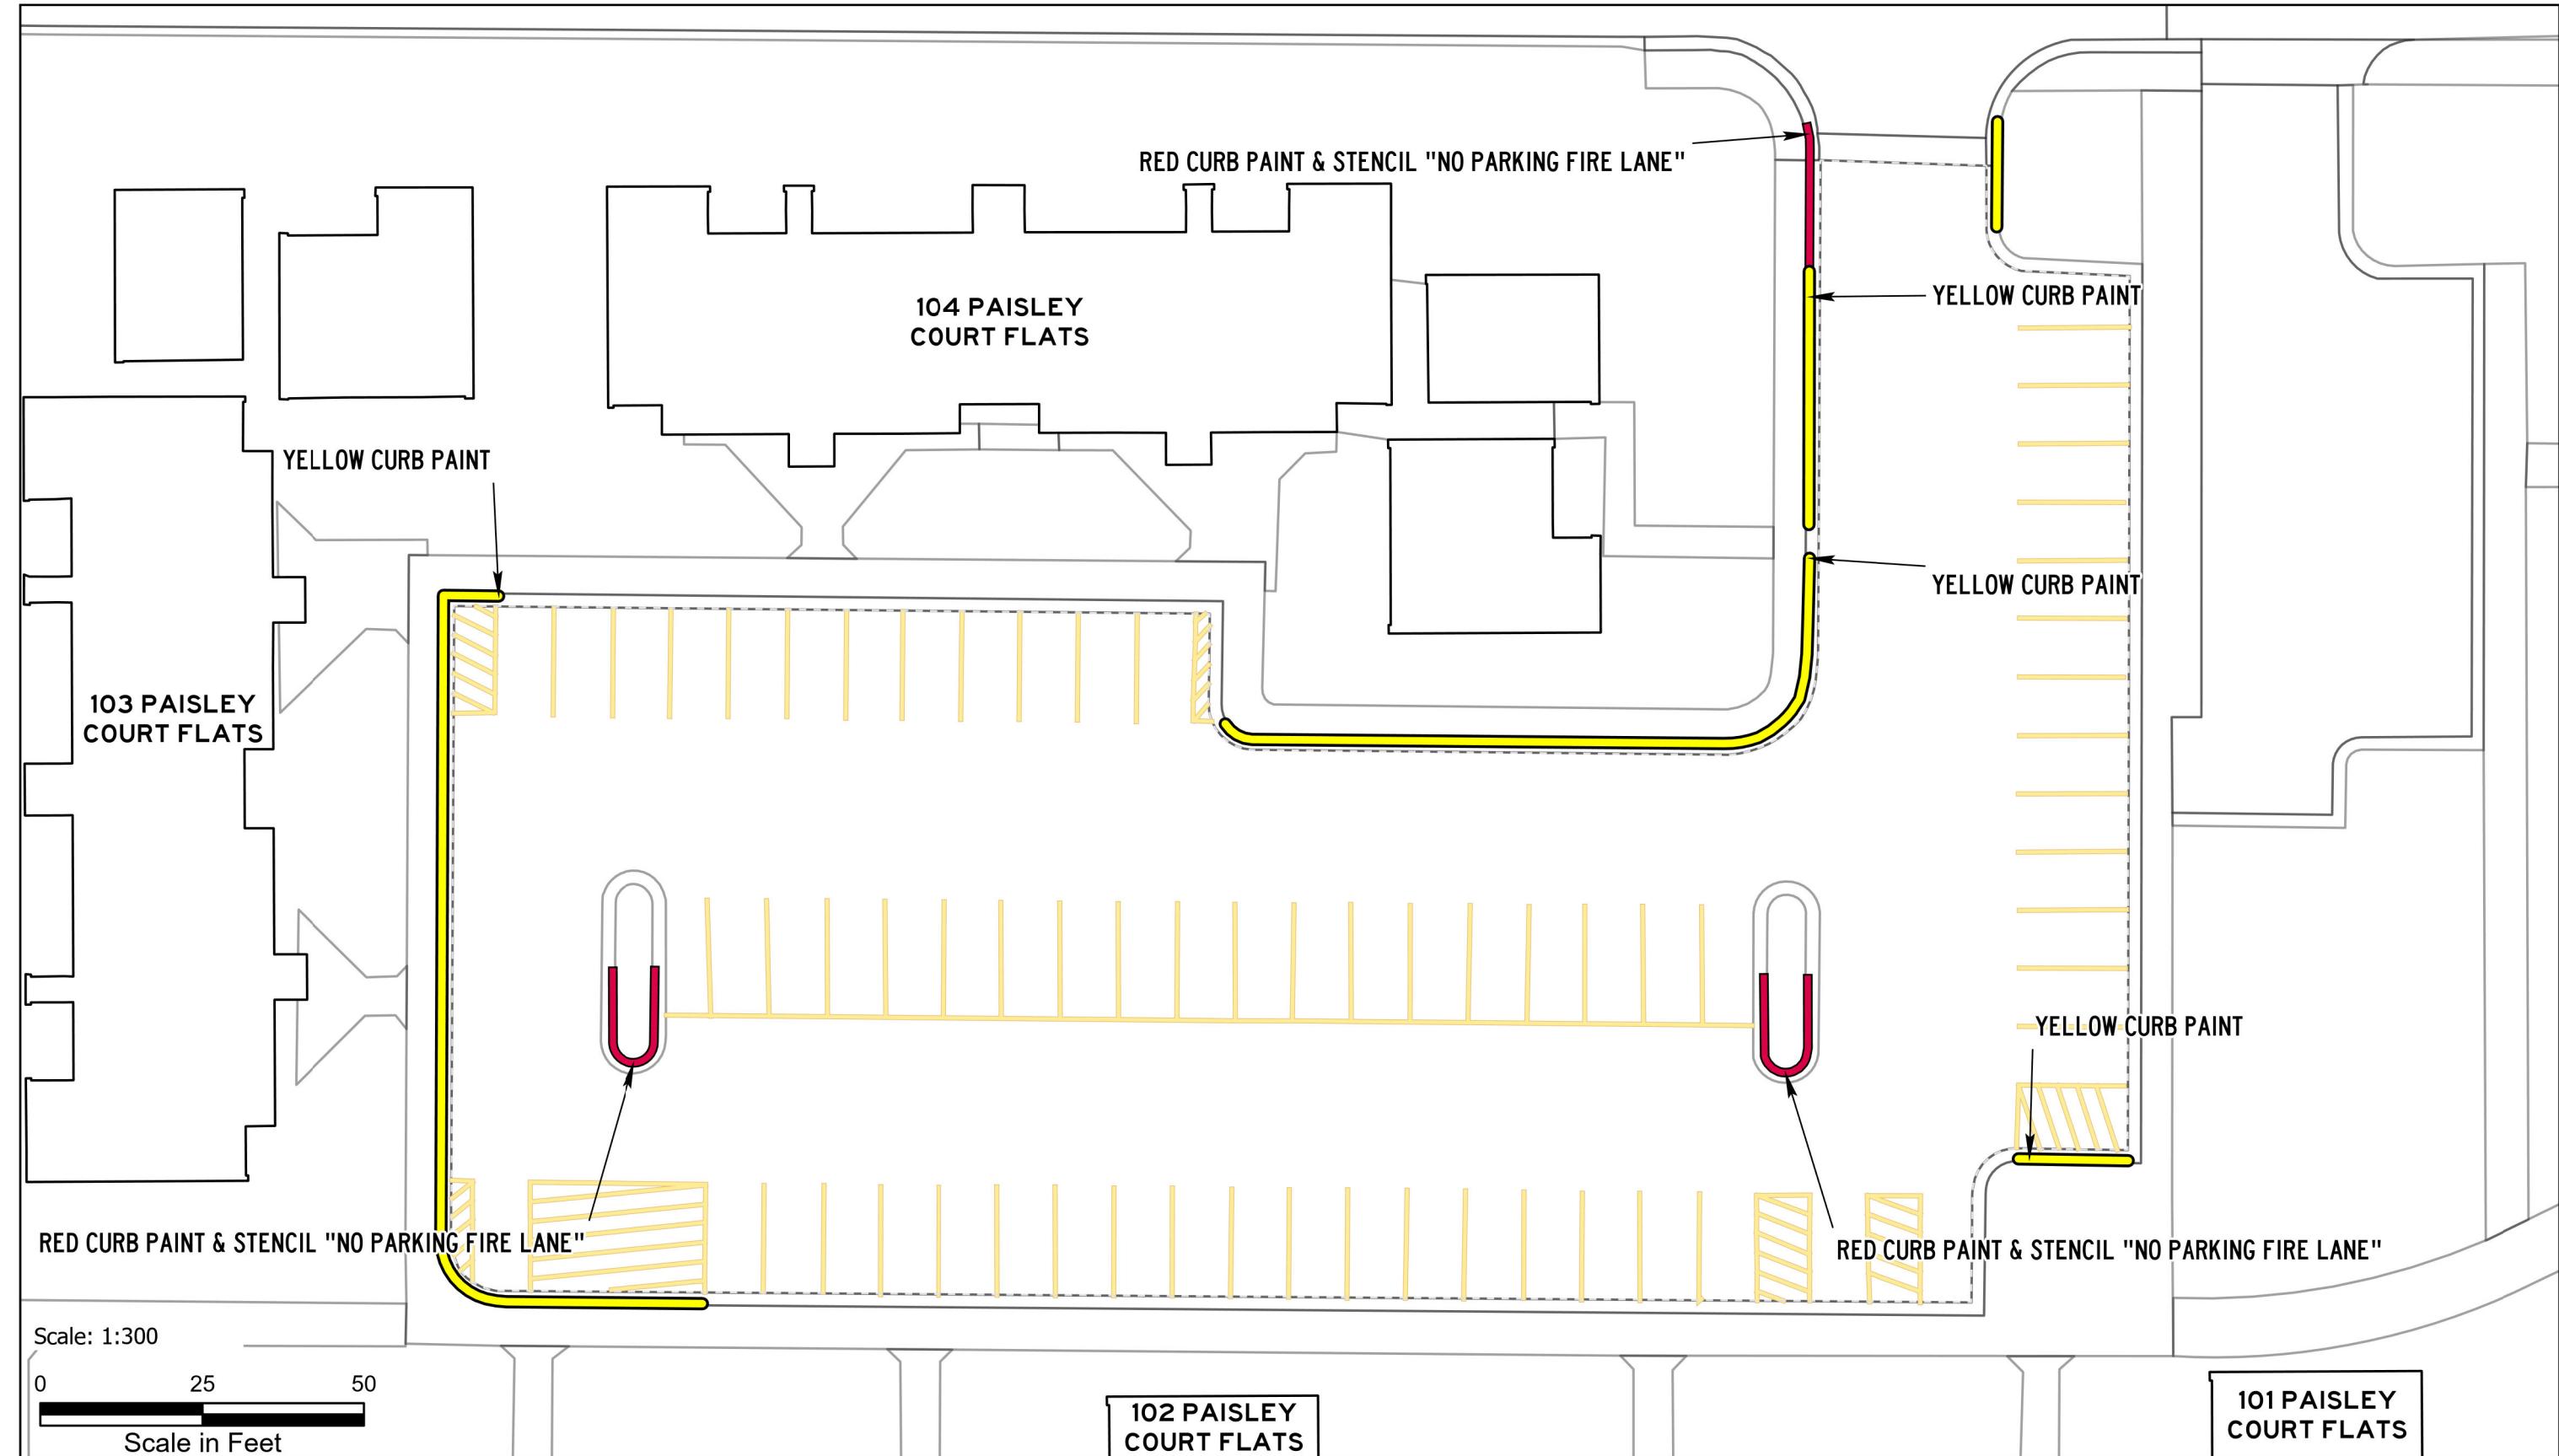

ASPHALT AND PAINT QUANTITIES

- ASPHALT AREA = 3,908 SQ FT

CURB PAINTING

- YELLOW = 28 LINEAR FEET
- RED = 0 LINEAR FEET

STRIPING & HATCH AREAS


- 4" YELLOW LATEX = 347 LINEAR FEET
- 4" WHITE LATEX = 0 LINEAR FEET
- 8" WHITE LATEX = 0 LINEAR FEET
- 24" WHITE LATEX = 0 LINEAR FEET
- 24" YELLOW LATEX = 0 LINEAR FEET

MARKING QUANTITIES**MAINTENANCE**

- SWEEP, CRACK SEAL, RESTRIPE



YELLOW CURB PAINT

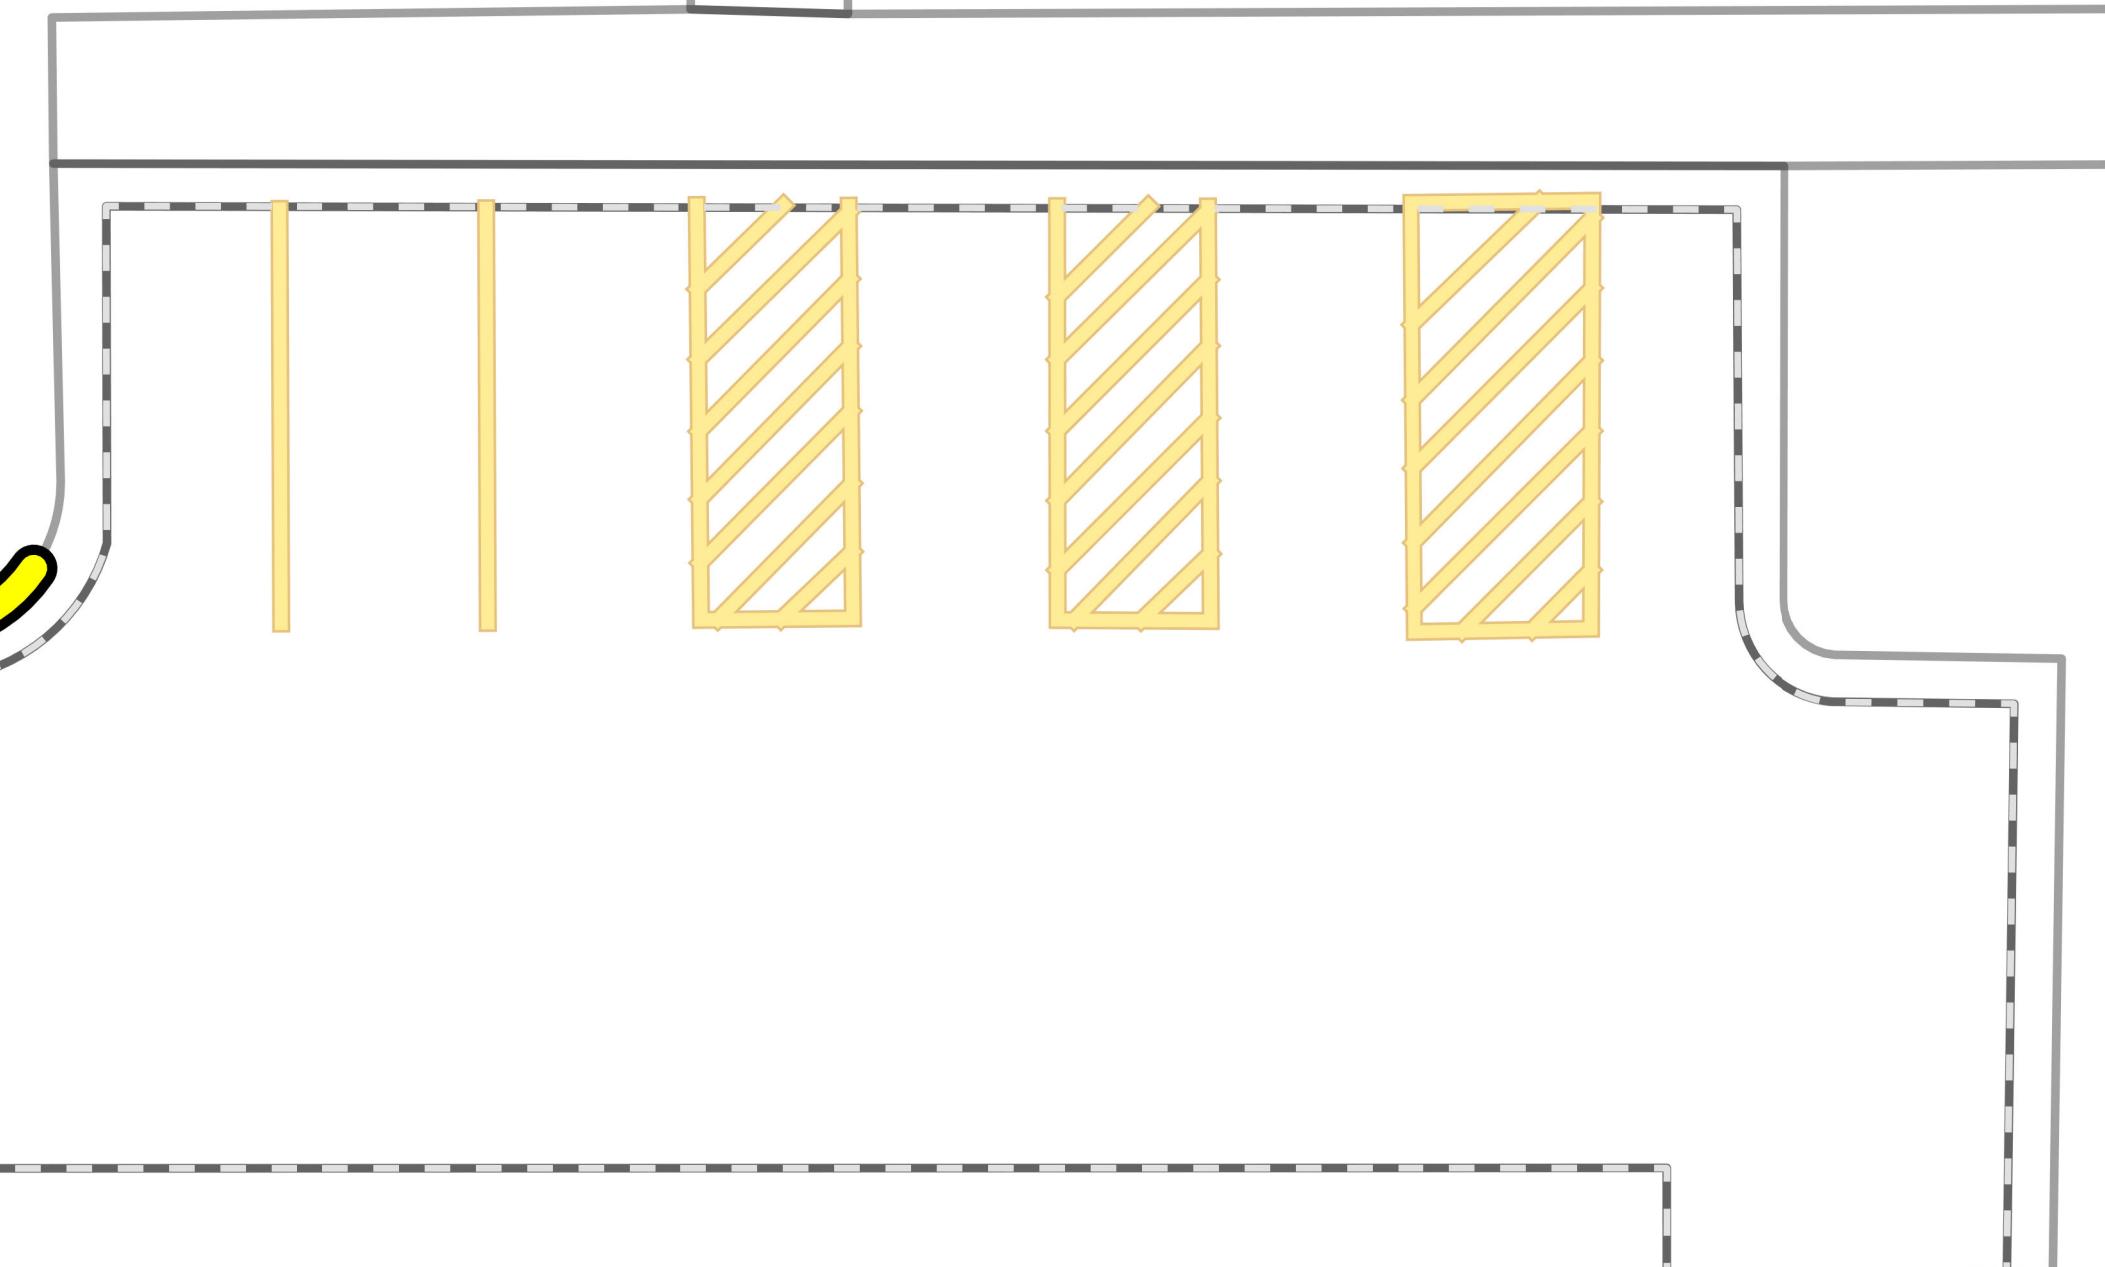

Scale: 1:100

0 5 10

Scale in Feet

ASPHALT AND PAINT QUANTITIES

- ASPHALT AREA = 8,583 SQ FT

CURB PAINTING


- YELLOW = 76 LINEAR FEET
- RED = 0 LINEAR FEET

STRIPING & HATCH AREAS

- 4" YELLOW LATEX = 584 LINEAR FEET
- 4" WHITE LATEX = 0 LINEAR FEET
- 8" WHITE LATEX = 0 LINEAR FEET
- 24" WHITE LATEX = 0 LINEAR FEET
- 24" YELLOW LATEX = 0 LINEAR FEET

MARKING QUANTITIES**MAINTENANCE**

- SWEEP, CRACK SEAL, RESTRIPE

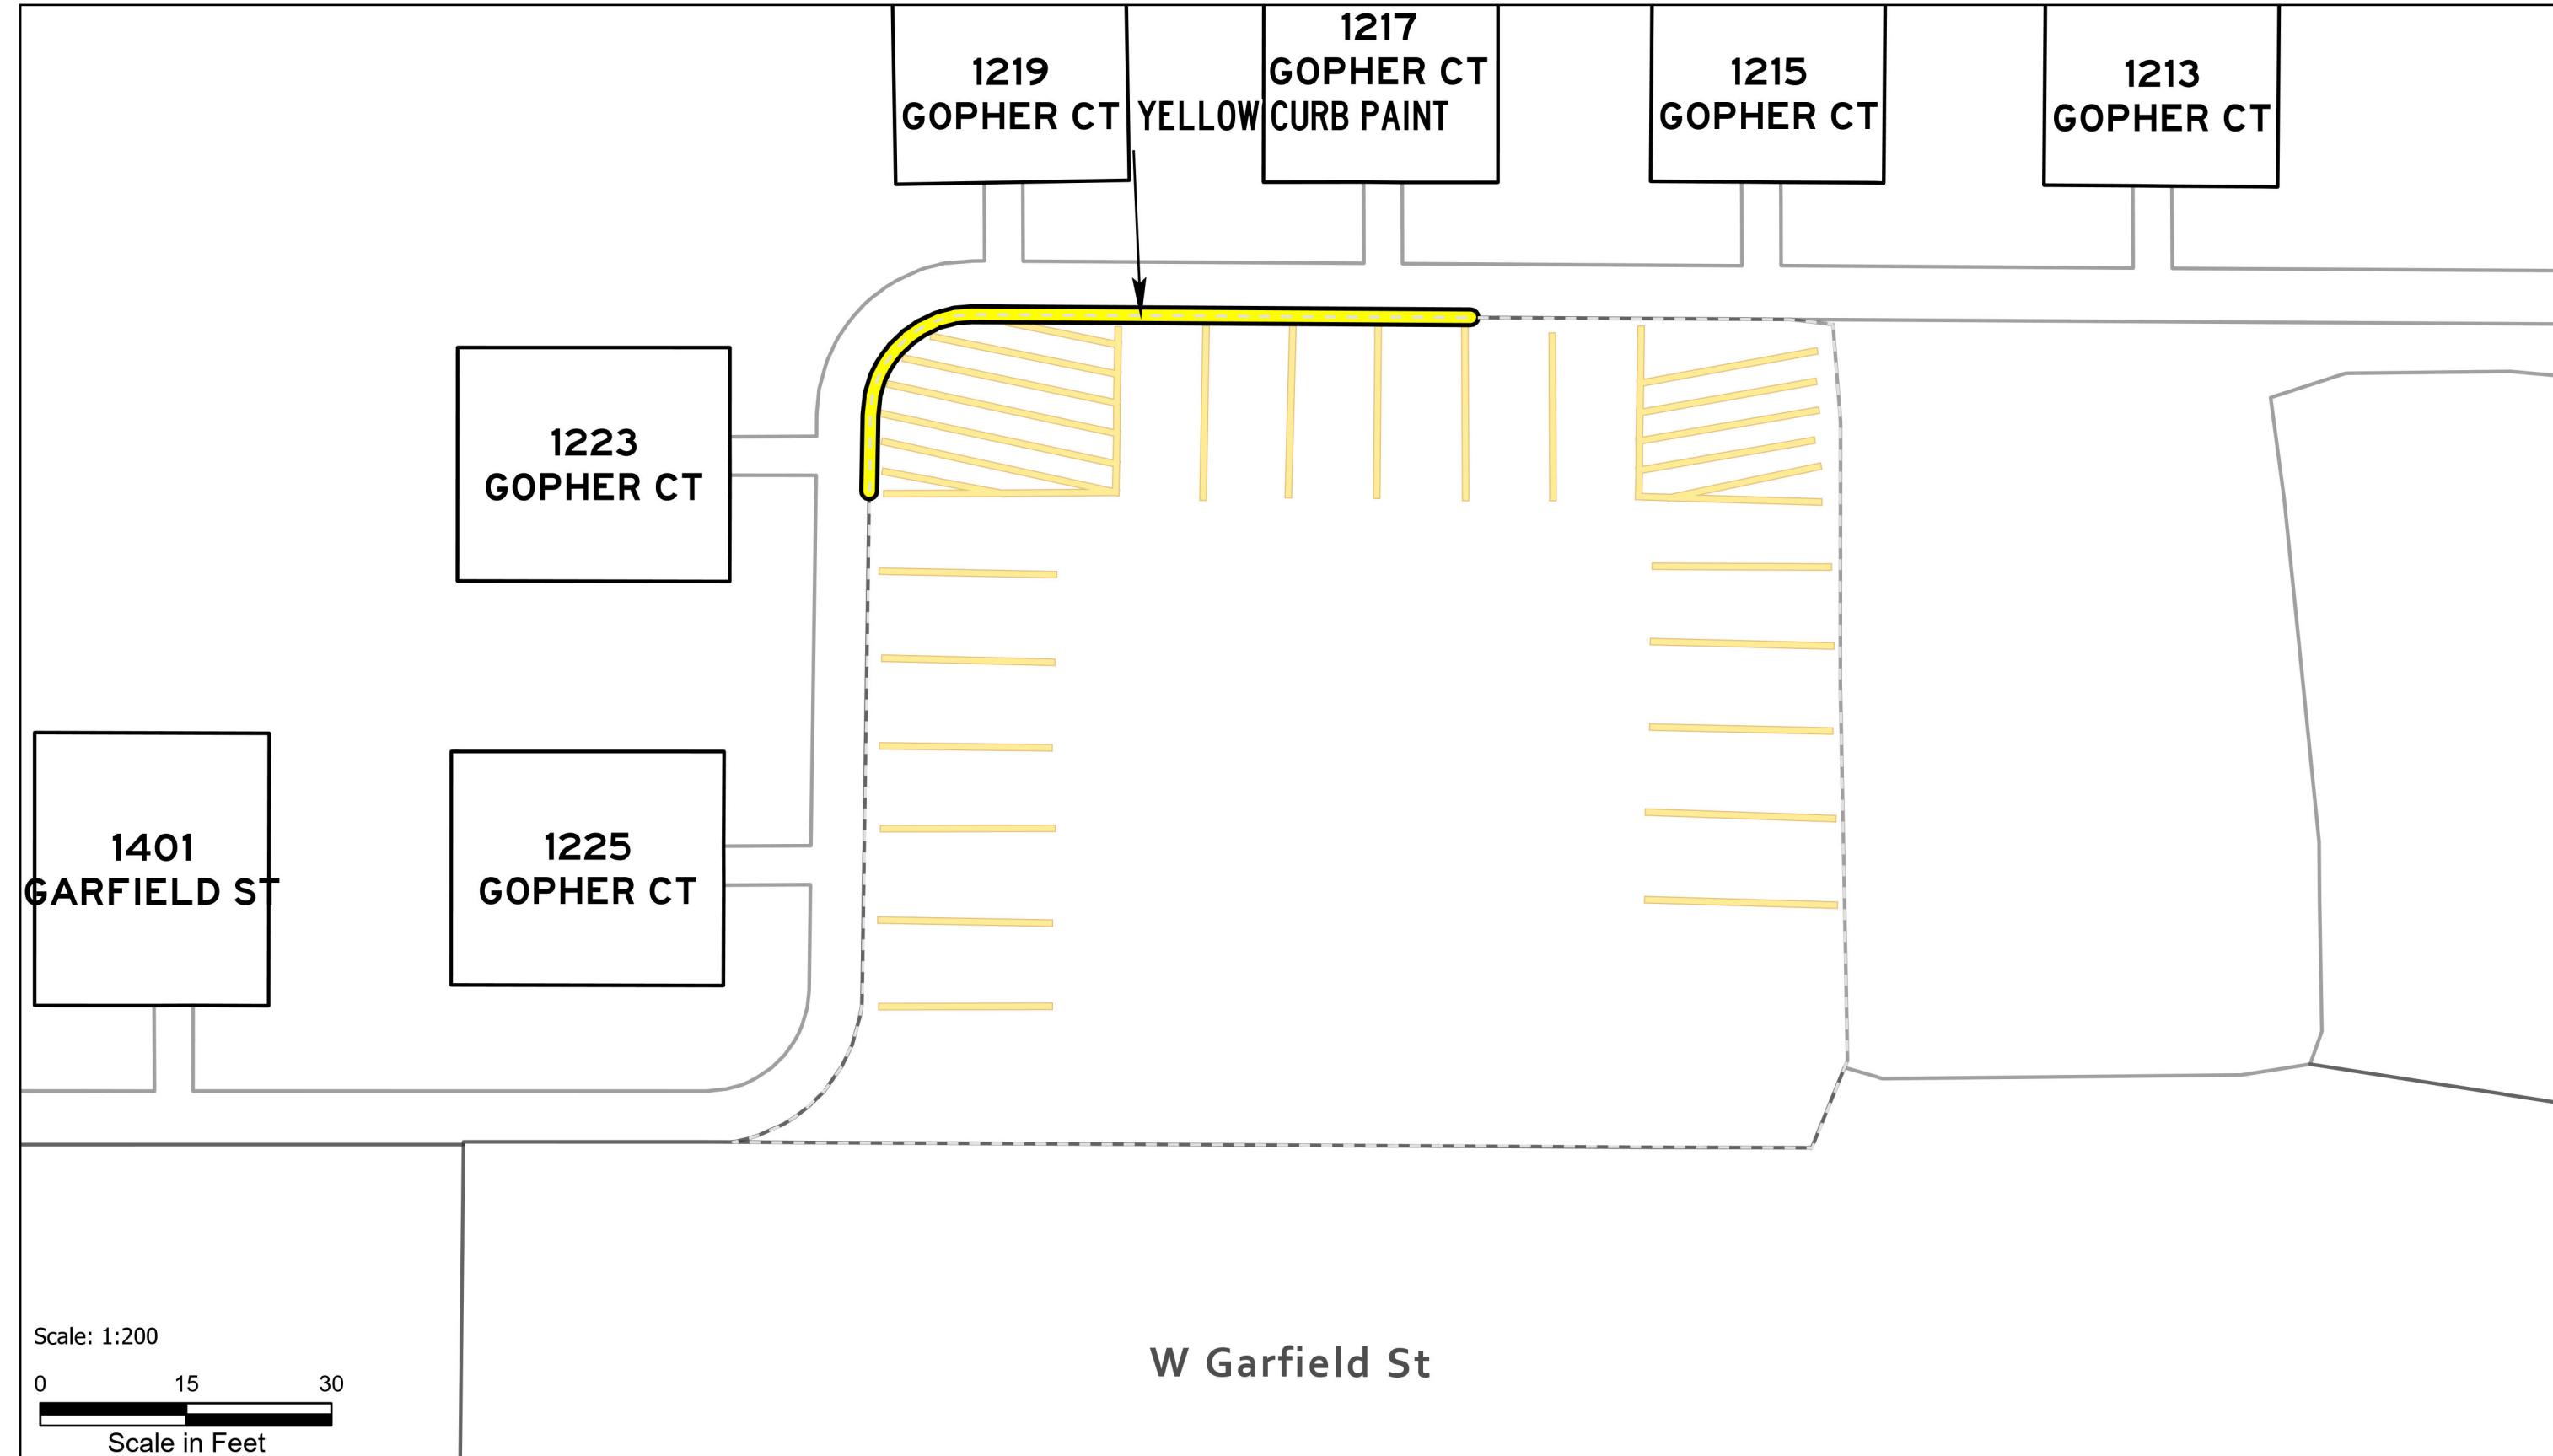

ASPHALT AND PAINT QUANTITIES

- ASPHALT AREA = 9,723 SQ FT

CURB PAINTING


- YELLOW = 0 LINEAR FEET
- RED = 0 LINEAR FEET

STRIPING & HATCH AREAS

- 4" YELLOW LATEX = 505 LINEAR FEET
- 4" WHITE LATEX = 0 LINEAR FEET
- 8" WHITE LATEX = 0 LINEAR FEET
- 24" WHITE LATEX = 0 LINEAR FEET
- 24" YELLOW LATEX = 0 LINEAR FEET

MARKING QUANTITIES**MAINTENANCE**

- SWEEP, RESTRIPE

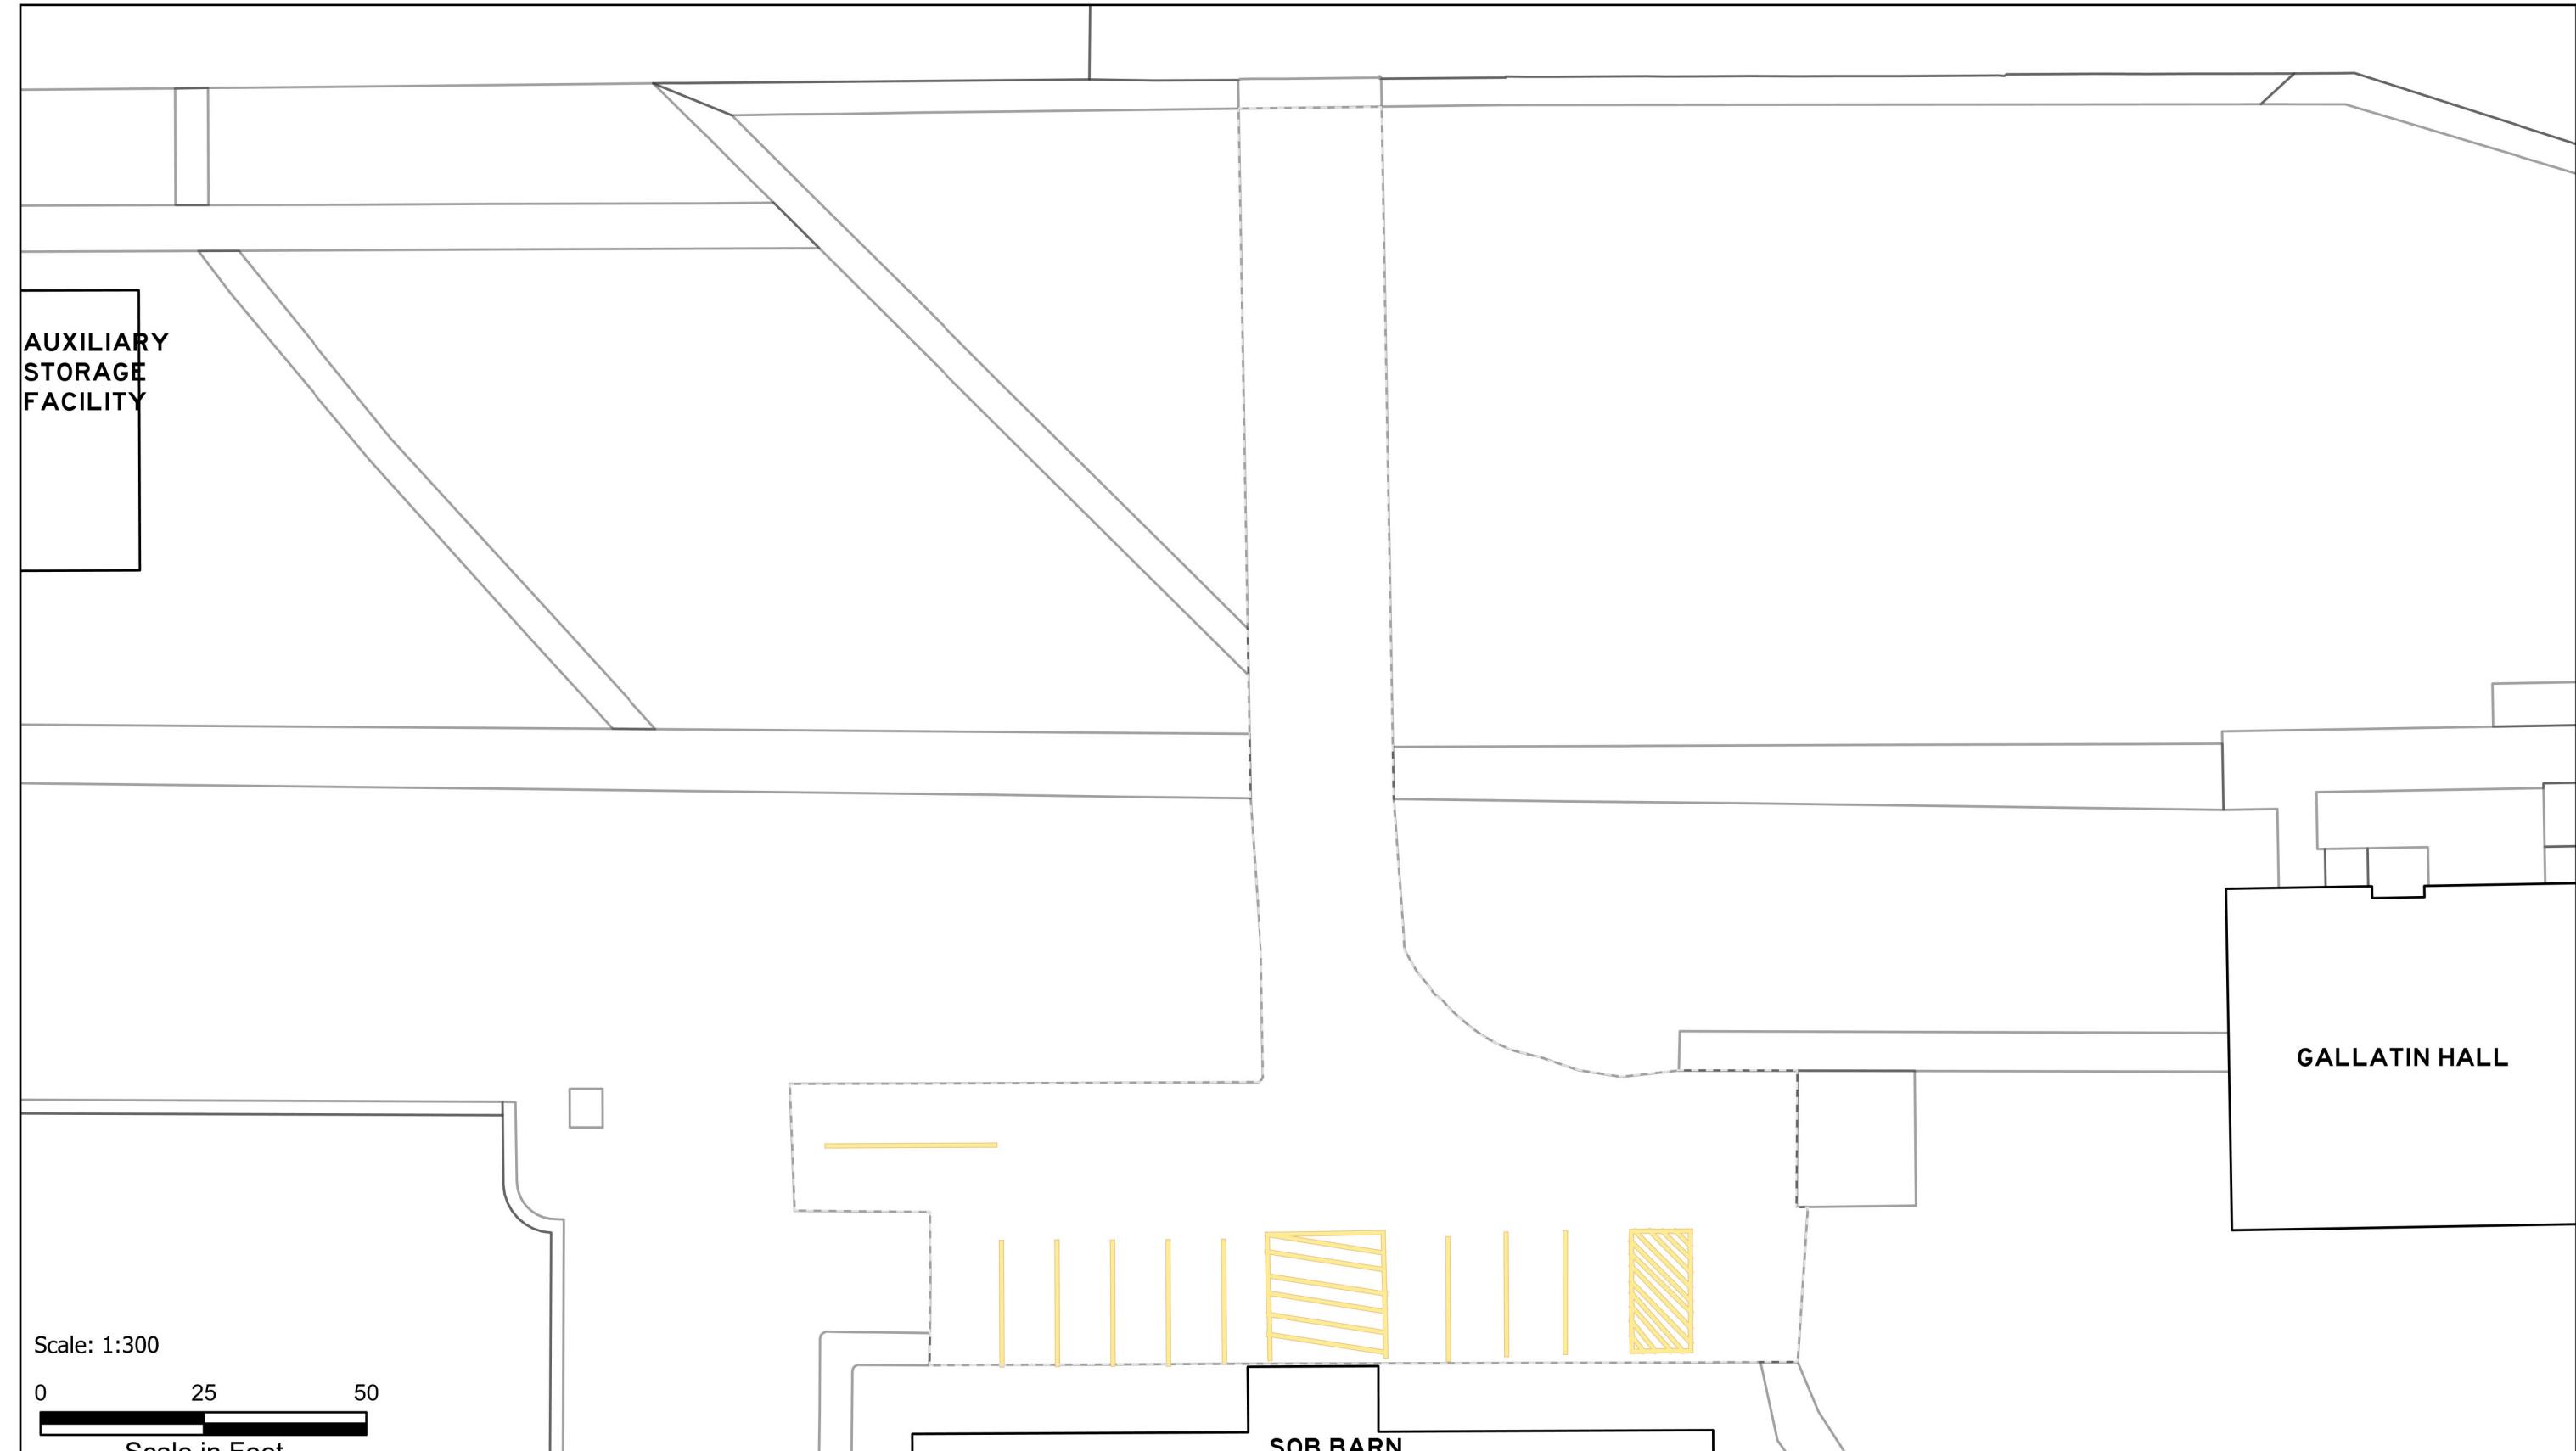

ASPHALT AND PAINT QUANTITIES

- ASPHALT AREA = 44,862 SQ FT

CURB PAINTING

- YELLOW = 0 LINEAR FEET
- RED = 27 LINEAR FEET


STRIPING & HATCH AREAS

- 4" YELLOW LATEX = 3,083 LINEAR FEET
- 4" WHITE LATEX = 80 LINEAR FEET
- 8" WHITE LATEX = 0 LINEAR FEET
- 24" WHITE LATEX = 0 LINEAR FEET
- 24" YELLOW LATEX = 0 LINEAR FEET

MARKING QUANTITIES

MAINTENANCE

- SWEEP, CRACK SEAL, RESTRIPE

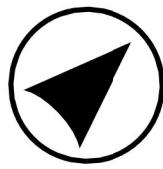

PAVEMENT MAINTENANCE 2026

PLANNING,
DESIGN & CONSTRUCTION

MONTANA STATE UNIVERSITY
BOZEMAN, MONTANA
PHONE: 406.994.7301 FAX: 406.994.5665

DRAWN BY Z58D319


PPA 25-1340

SHEET TITLE
W GRANT
CHAMBERLAIN

SHEET
PL55A

UPS

DATE
1/20/2026

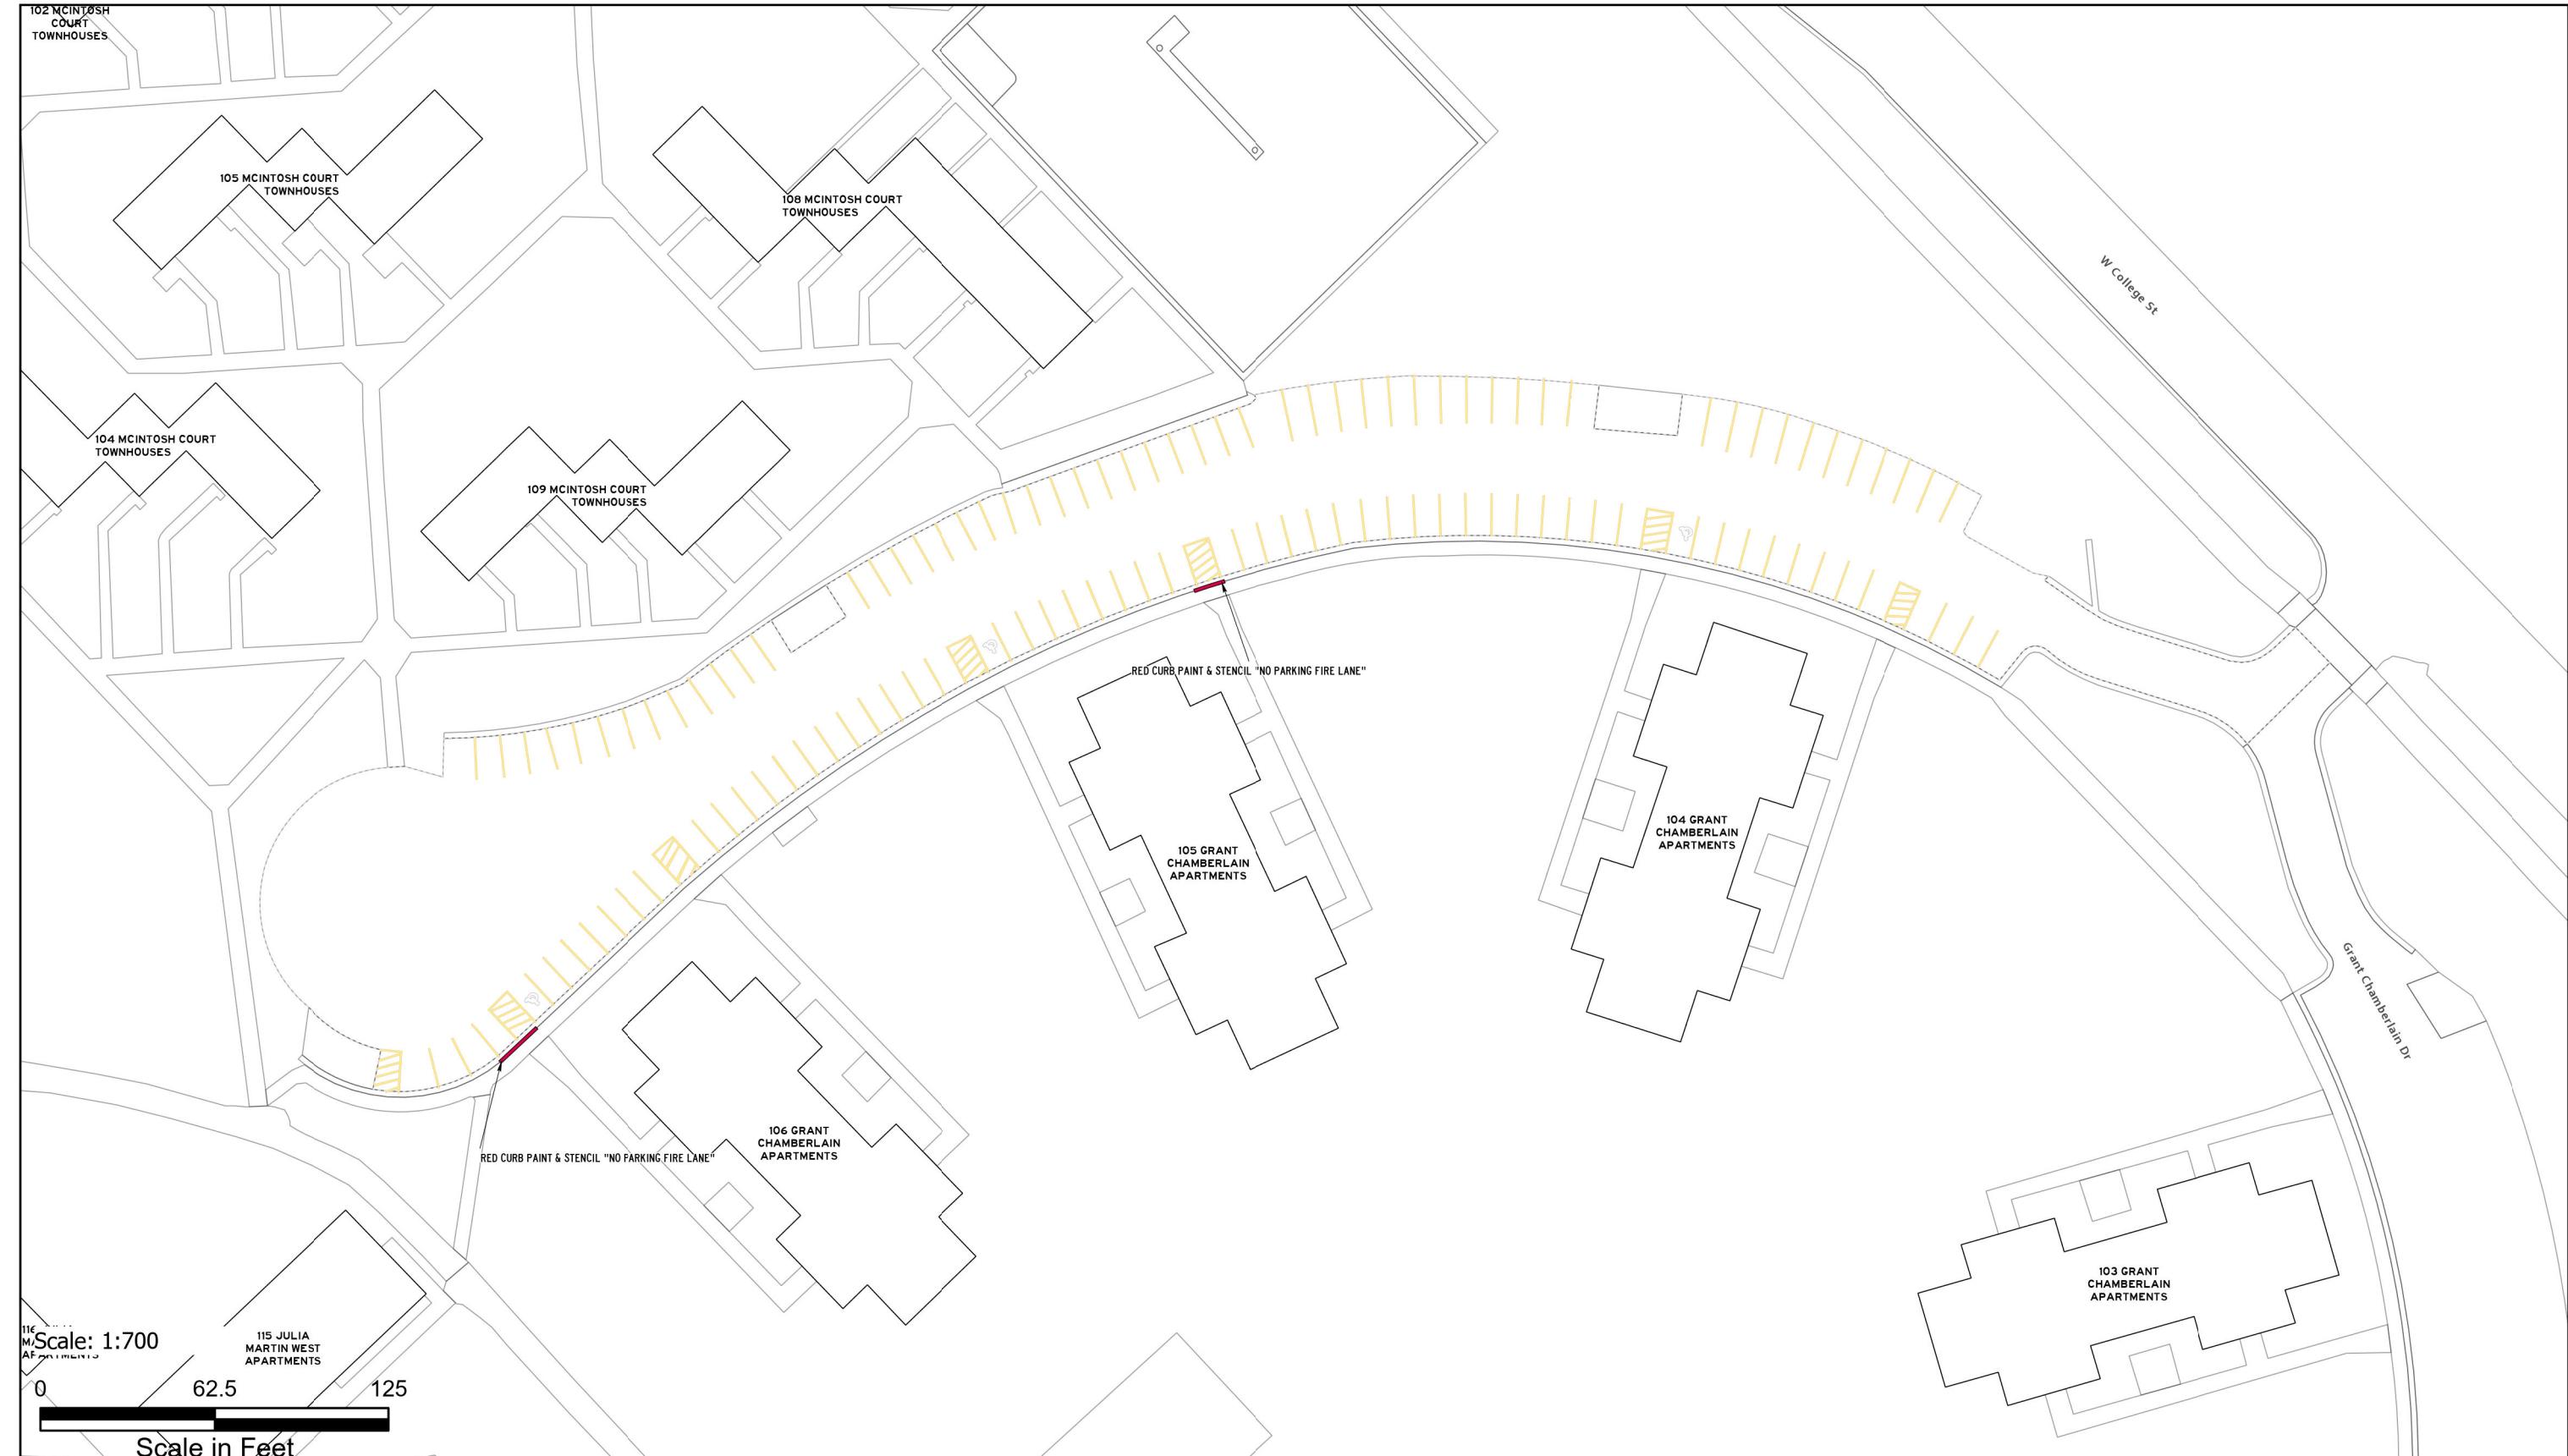

Scale: 1:700

0 62.5 125

Scale in Feet

ASPHALT AND PAINT QUANTITIES

- ASPHALT AREA = 40,606 SQ FT

CURB PAINTING

- YELLOW = 0 LINEAR FEET
- RED = 18 LINEAR FEET

STRIPING & HATCH AREAS

- 4" YELLOW LATEX = 2,596 LINEAR FEET
- 4" WHITE LATEX = 80 LINEAR FEET
- 8" WHITE LATEX = 0 LINEAR FEET
- 24" WHITE LATEX = 0 LINEAR FEET
- 24" YELLOW LATEX = 0 LINEAR FEET

MARKING QUANTITIES

MAINTENANCE

- SWEEP, CRACK SEAL, RESTRIBE



PAVEMENT MAINTENANCE 2026

PLANNING,
DESIGN & CONSTRUCTION

MONTANA STATE UNIVERSITY
BOZEMAN, MONTANA
PHONE: 406.994.7301 FAX: 406.994.5665

DRAWN BY Z58D319


PPA 25-1340

SHEET TITLE
E GRANT
CHAMERLAIN
LOT

SHEET
PL55B

UPS

DATE
1/20/2026

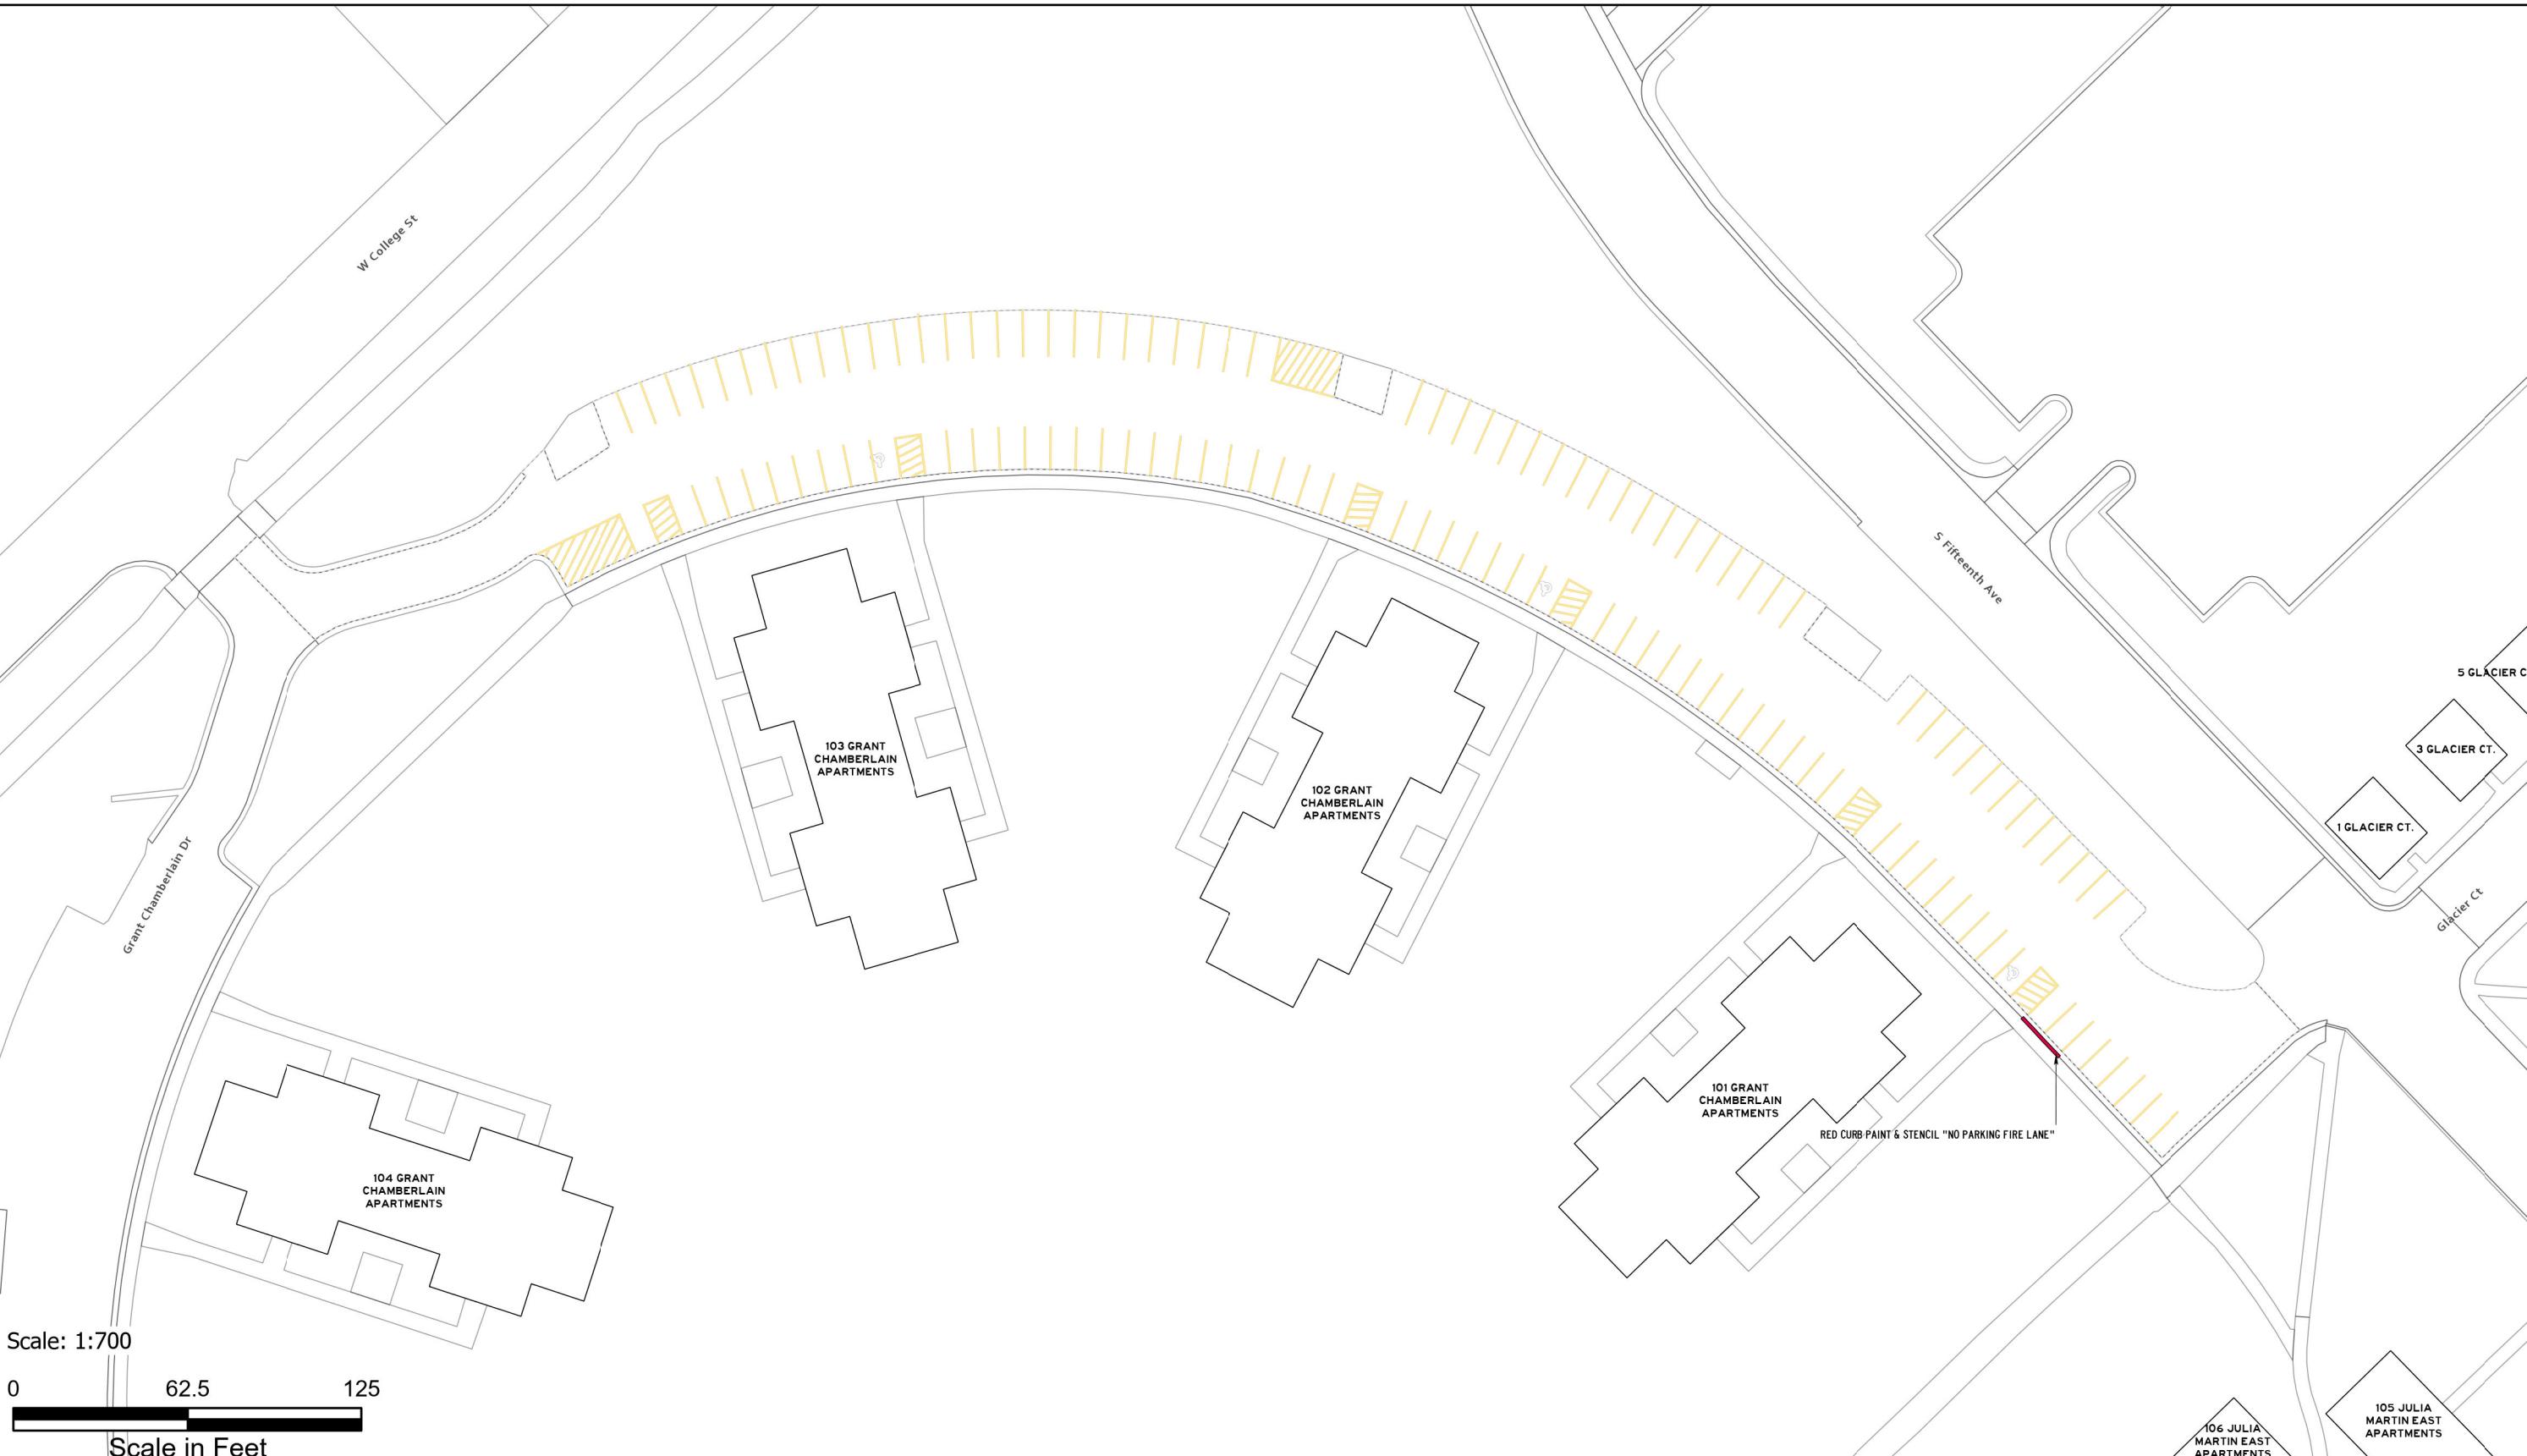

ASPHALT AND PAINT QUANTITIES

- ASPHALT AREA = 6,983 SQ FT

CURB PAINTING


- YELLOW = 117 LINEAR FEET
- RED = 124 LINEAR FEET

STRIPING & HATCH AREAS

- 4" YELLOW LATEX = 419 LINEAR FEET
- 4" WHITE LATEX = 0 LINEAR FEET
- 8" WHITE LATEX = 0 LINEAR FEET
- 24" WHITE LATEX = 0 LINEAR FEET
- 24" YELLOW LATEX = 0 LINEAR FEET

MARKING QUANTITIES**MAINTENANCE**

- SWEEP, CRACK SEAL, RESTRIPE

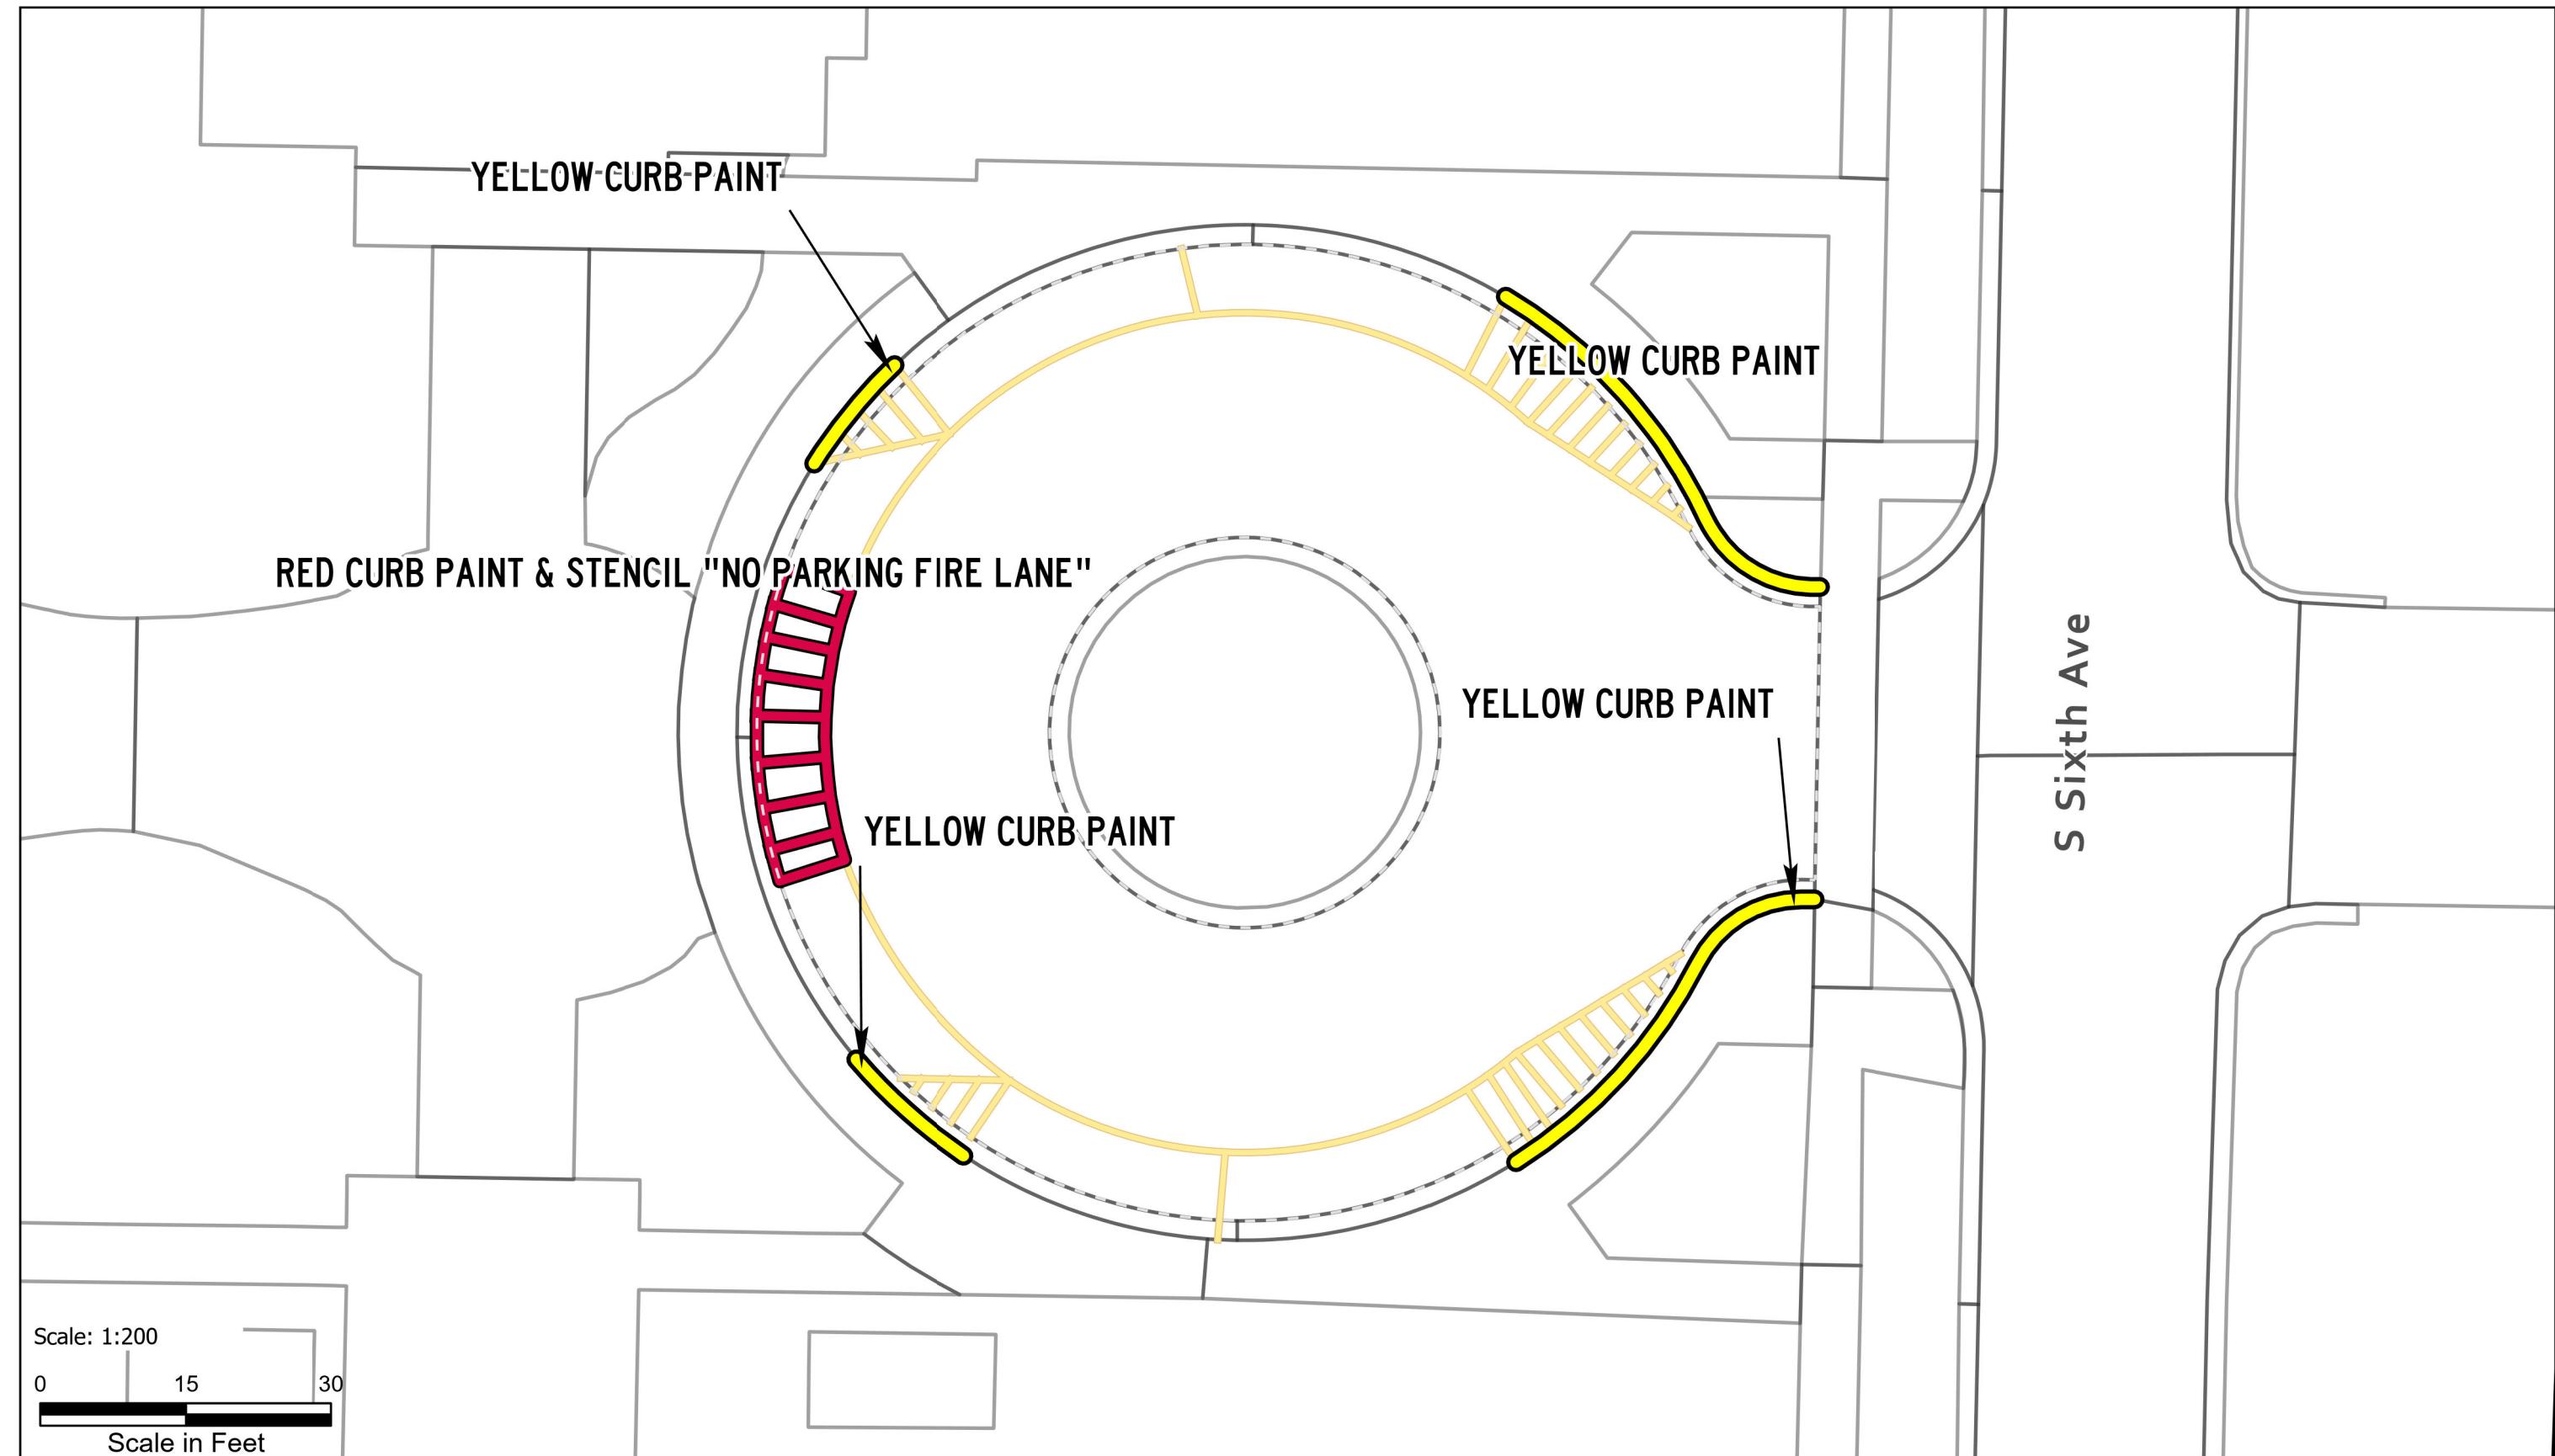

ASPHALT AND PAINT QUANTITIES

- ASPHALT AREA = 14,385 SQ FT

CURB PAINTING

- YELLOW = 0 LINEAR FEET
- RED = 686 LINEAR FEET

STRIPING & HATCH AREAS

- 4" YELLOW LATEX = 529 LINEAR FEET
- 4" WHITE LATEX = 41 LINEAR FEET
- 8" WHITE LATEX = 0 LINEAR FEET
- 24" WHITE LATEX = 98 LINEAR FEET
- 24" YELLOW LATEX = 0 LINEAR FEET

MARKING QUANTITIES

CROSSWALK 2

MAINTENANCE

- HEAVY SEAL COAT, SWEEP, CRACK SEAL, RESTRIPE



PAVEMENT MAINTENANCE 2026

PLANNING,
DESIGN & CONSTRUCTION
MONTANA STATE UNIVERSITY
BOZEMAN, MONTANA
PHONE: 406.994.7301 FAX: 406.994.5665

DRAWN BY Z58D319

PPA 25-1340


**SHEET
TITLE**

**BOBCAT
CIRCLE**

**SHEET
PL58**

UPS

**DATE
1/20/2026**

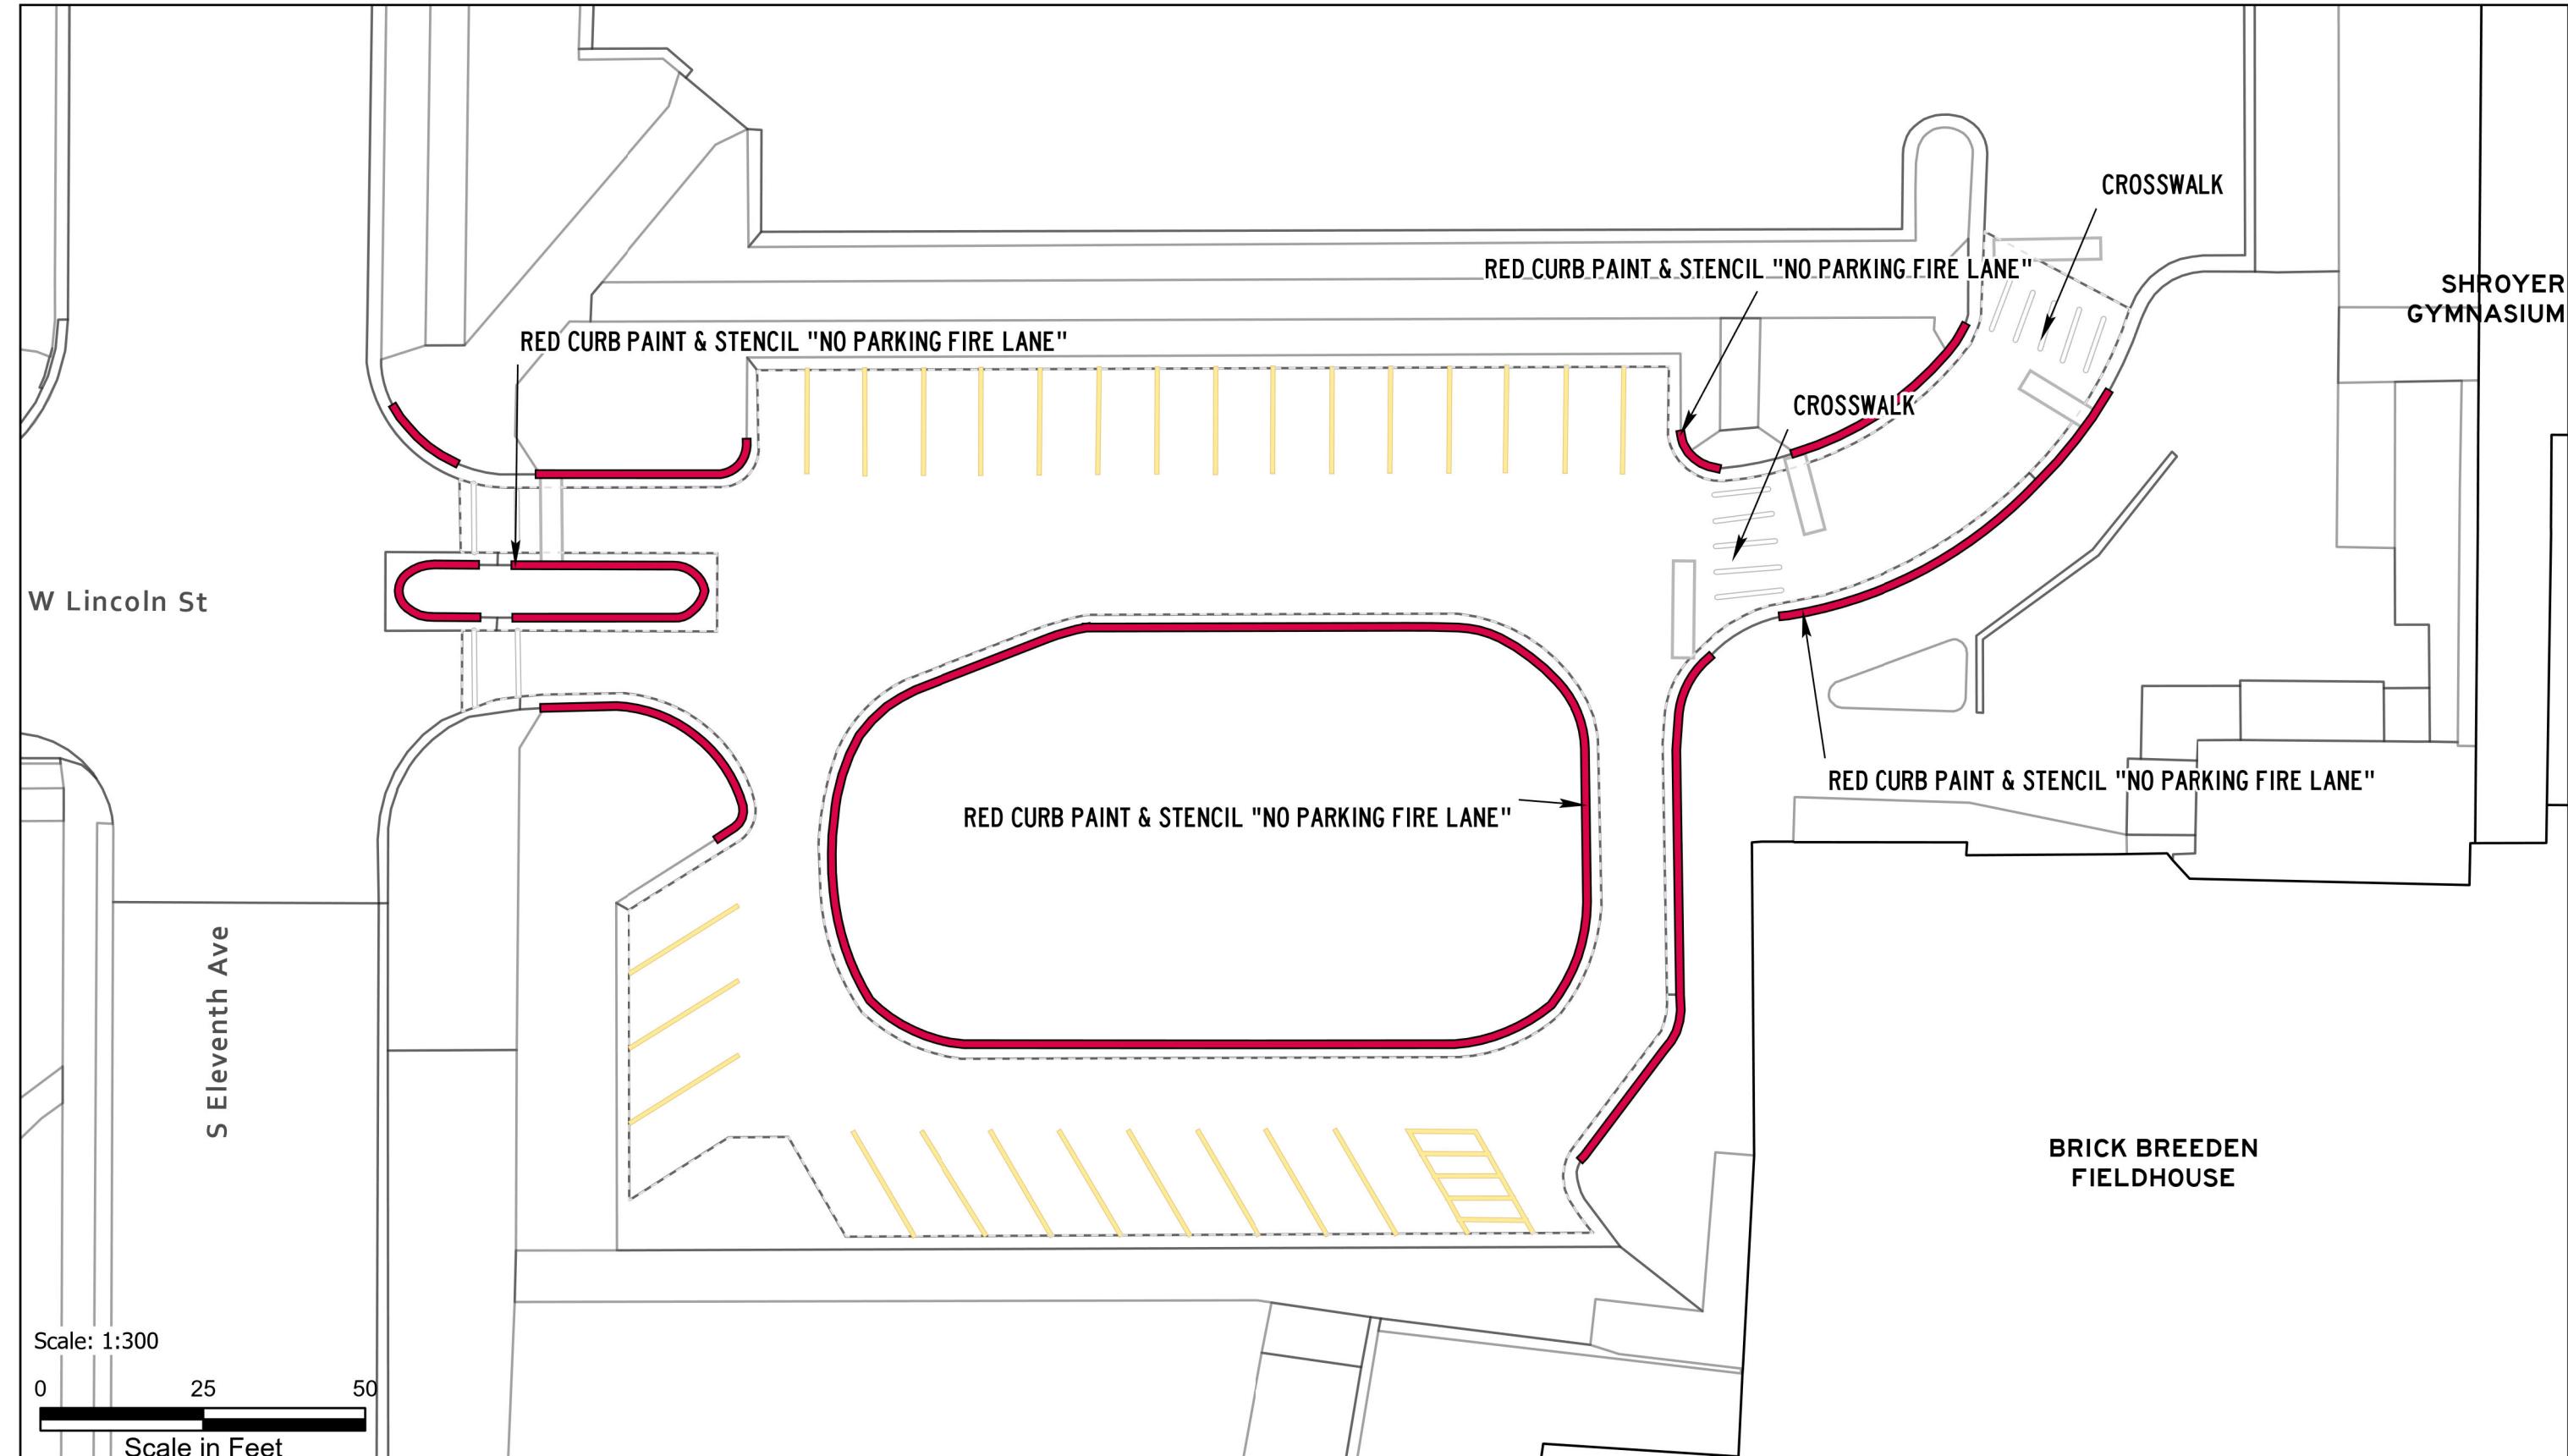

ASPHALT AND PAINT QUANTITIES

- ASPHALT AREA = 9,189 SQ FT

CURB PAINTING


- YELLOW = 0 LINEAR FEET
- RED = 0 LINEAR FEET

STRIPING & HATCH AREAS

- 4" YELLOW LATEX = 467 LINEAR FEET
- 4" WHITE LATEX = 0 LINEAR FEET
- 8" WHITE LATEX = 0 LINEAR FEET
- 24" WHITE LATEX = 0 LINEAR FEET
- 24" YELLOW LATEX = 0 LINEAR FEET

MARKING QUANTITIES**MAINTENANCE**


- SWEEP, RESTRIPE

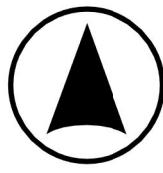

S Sixth Ave

PLEW BUILDING

Alley

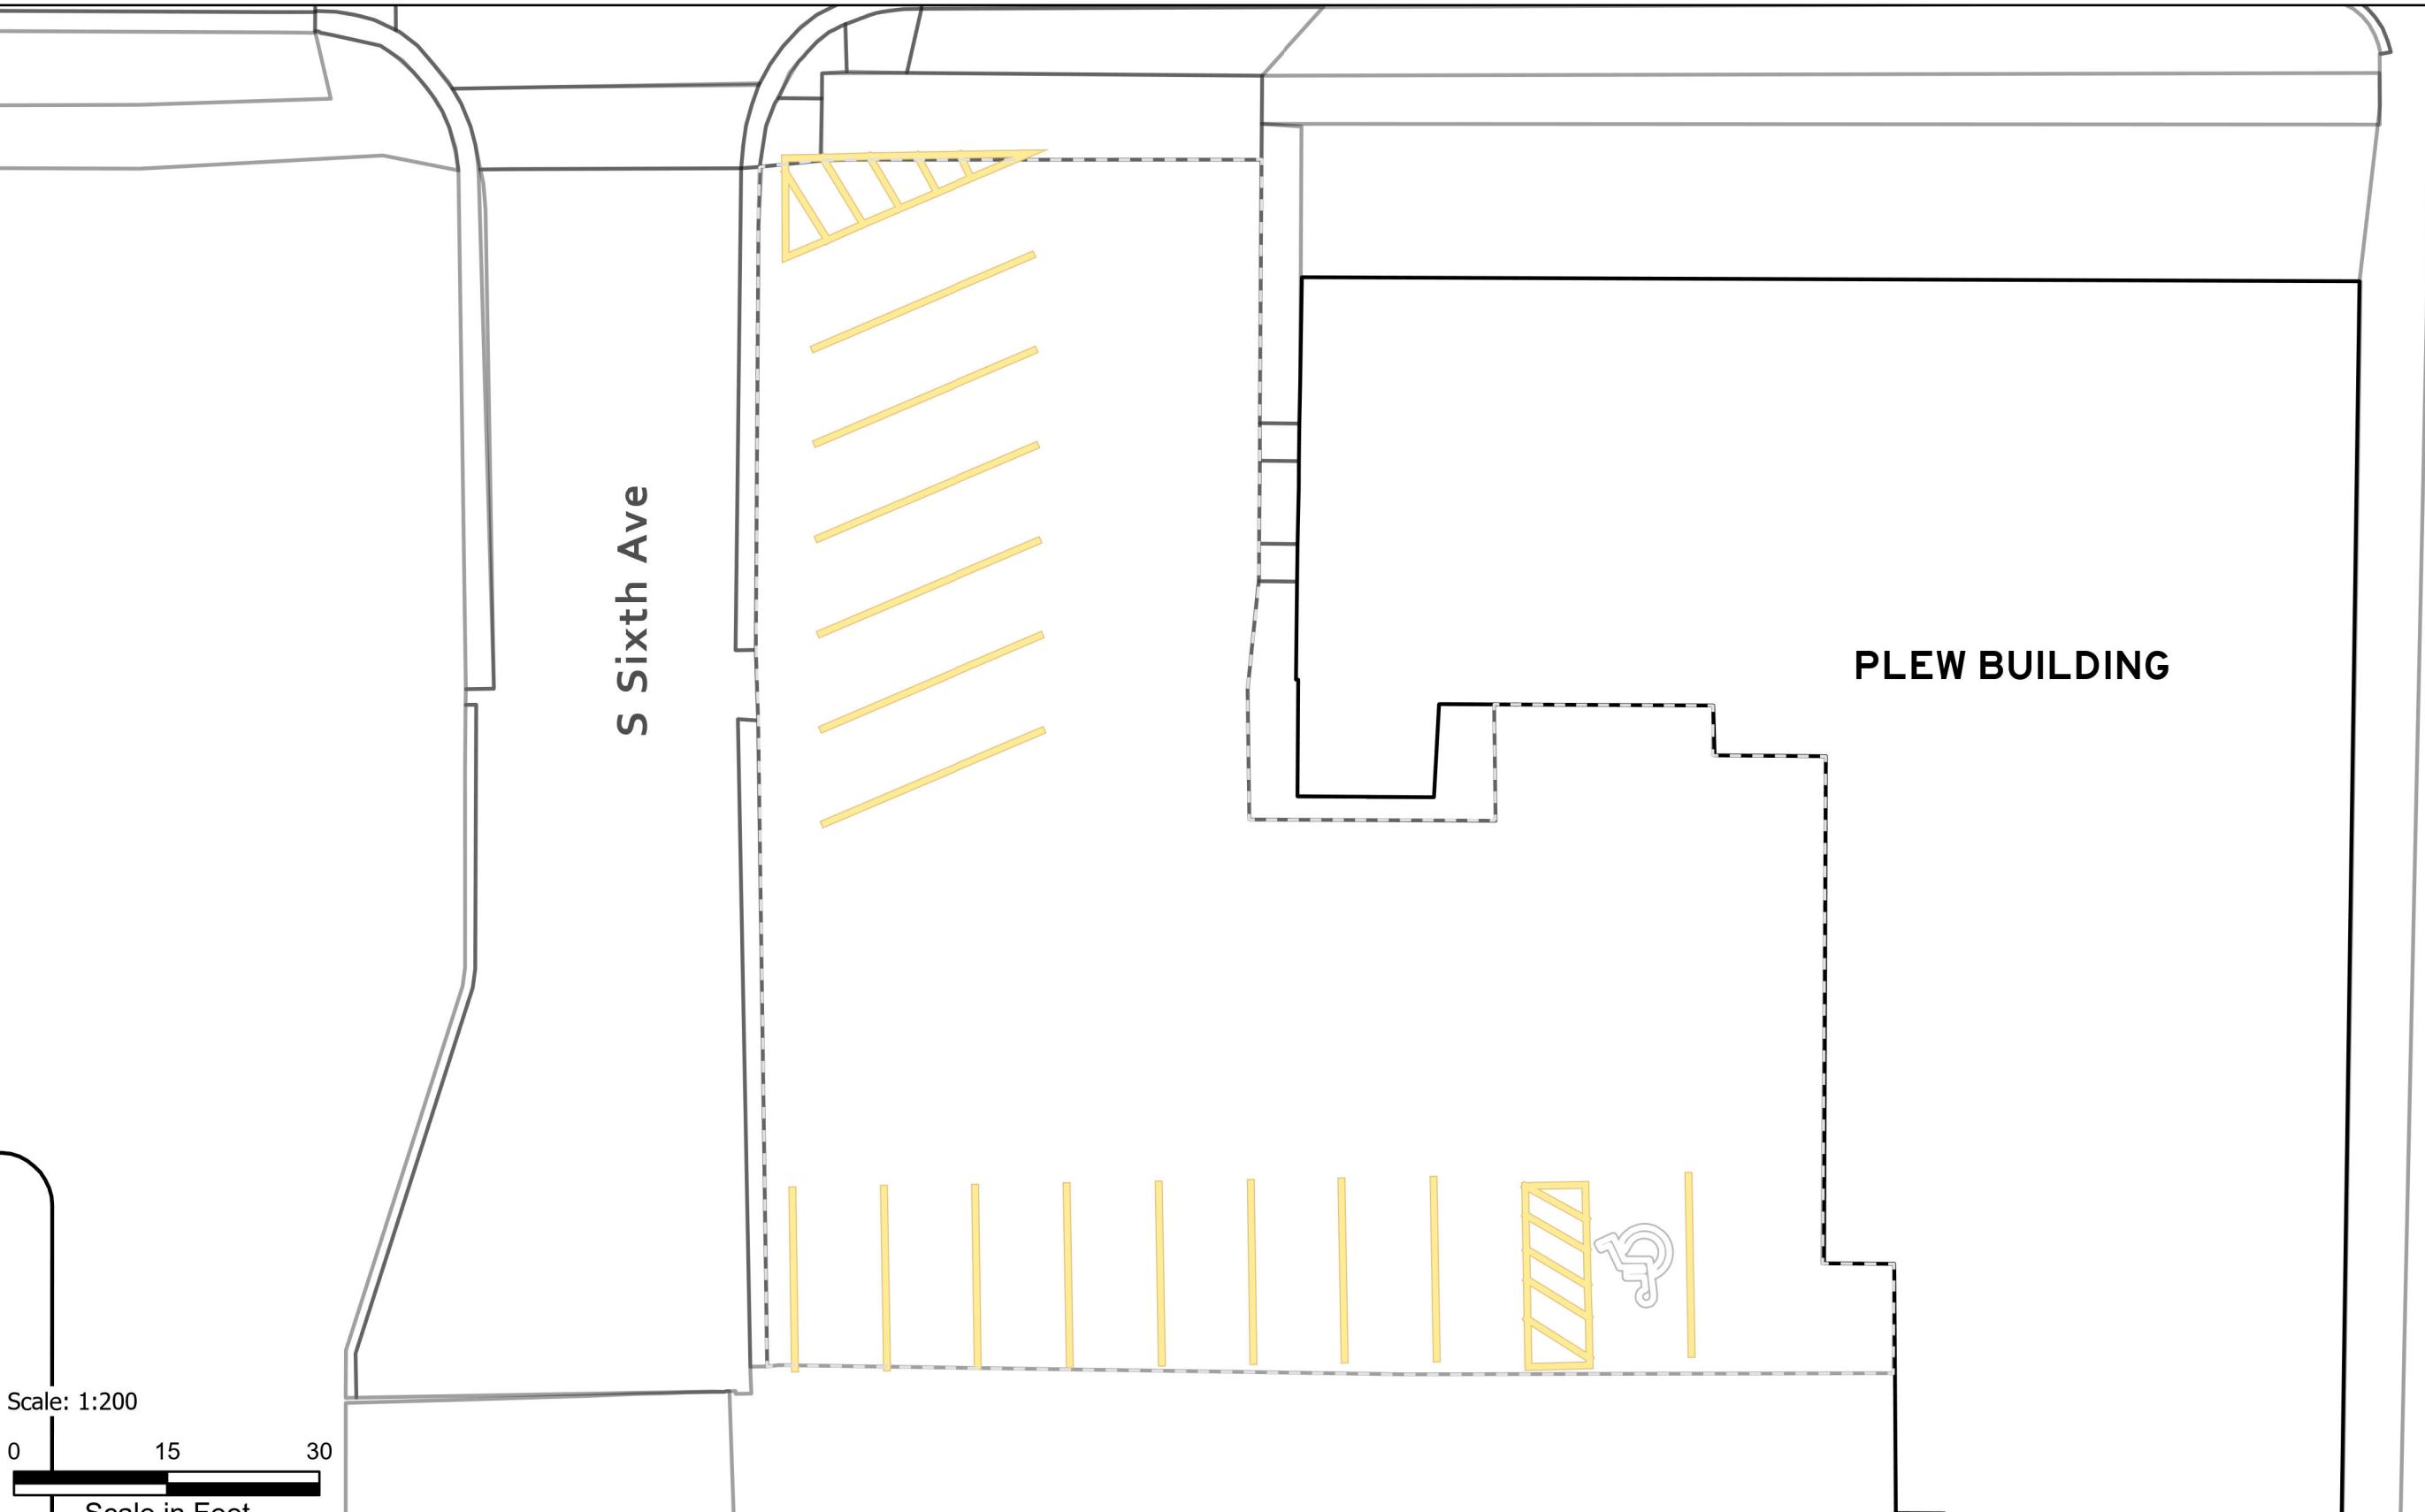

Scale: 1:200

0 15 30
Scale in Feet